


1	SIZE AND LOCATION OF PREDRILLED HOLES REVISED AS SHOWN	03-01-07
---	SUPERSEDES DRAWING NC-1 DATED 1 OCT 1995	6-5-03
Revisions	Date	

GENERAL NOTES: 1. ALL MARBLE DIMENSIONAL TOLERANCES ARE ± 1/16" UNLESS OTHERWISE SPECIFIED. 2. ALL GRANITE DIMENSIONAL TOLERANCES ARE ± 1/16" UNLESS OTHERWISE SPECIFIED. 3. THE TOP AND ALL SIDES SHALL BE FREE OF SCRATCHES, SAW MARKS, CHIPS OR CRACKS. FINISHED NICHE COVERS SHALL BE CRATED FOR SHIPMENT ACCORDING TO CONTRACT SPECIFICATIONS. 4. MARBLE SHALL BE SELECT, WHITE MARBLE CONFORMING TO ASTM C119 WITH A SOUNDNESS CLASSIFICATION OF GROUP A, AS DEFINED BY THE MARBLE INSTITUTE OF AMERICA WITH UNIFORM AND FAVORABLE WORKING QUALITIES CONTAINING NO GEOLOGICAL FLAWS OR VOIDS. 5. GRANITE SHALL BE FREE OF CRACKS, SEAMS OR STARTS WHICH MAY IMPAIR ITS INTEGRITY OR READIBILITY OF THE INSCRIPTION.			
CONVERSION TABLE			
ENGLISH/ U.S. STANDARD	METRIC	ENGLISH/ U.S. STANDARD	METRIC
42"	106.68 cm	2"	5.08 cm
24"	60.96 cm	1 5/8"	4.13 cm
14 1/2"	36.83 cm	1"	2.54 cm
13"	33.02 cm	3/4"	1.90 cm
4"	10.16 cm	5/8"	1.59 cm
3"	7.62 cm	1/2"	1.27 cm
2 1/2"	6.35 cm	1/4"	.64 cm

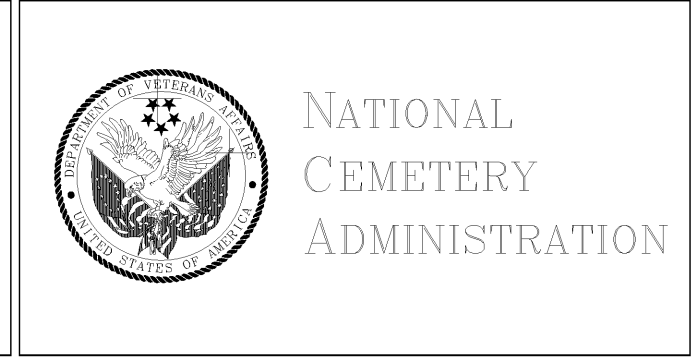

Drawing Title BLANK NICHE COVER LAYOUT MARBLE/GRAHITE	Project Title GOVERNMENT HEADSTONES AND MARKERS	Date 06-05-03
Approved: Director, Memorial Programs Service Signed	Marker Type NICHE BLANK	Project No. V786P-530
Approved: Chief of Operations, Memorial Programs Service Signed	Location Digital File A-BNC-1.DWG 24" x 36" SHEET	DRAWING NO. A-BNC-1 Sheet 1 OF 1