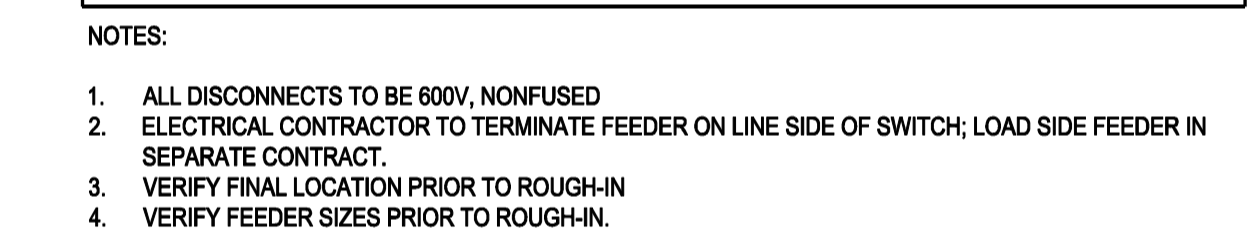
 


SEE 1/4" SCALE PLAN  
SHEET E204 FOR  
WORK IN THIS AREA

[illegible]

		PROJECT DIRECTOR:				ARCHITECT/ENGINEERS:		Drawing Title <b>FIRST AND GROUND FLOOR PLANS - NEW WORK BLDG. 2</b>		Project Title <b>HVAC UPGRADES</b>		Project Number <b>607-11-106</b>		Office of Construction and Facilities Management	
						 <b>Henneman Engineering Inc.</b> Madison: 1232 Fourier Drive, Suite 101 T 608.833.7000 Madison, Wisconsin 53717-1960 F 608.833.6996 Email: info@henneman.com Website: http://www.henneman.com JOB NO. 11-7104 <small>© 2005 Henneman Engineering Inc. / U.S. Reg. #184-000245 (201-013272) (92-00272)</small>		Approved Project Director		Location <b>Madison, Wisconsin 53705</b>		Building Number <b>2</b>			
Date								Date <b>AUGUST 08, 2011</b>		Checked <b>HEI</b>		Drawn <b>HEI</b>		 Department of Veterans Affairs	