
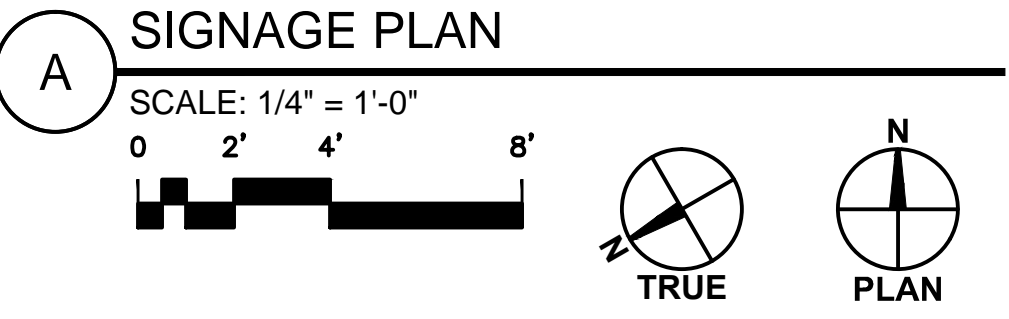
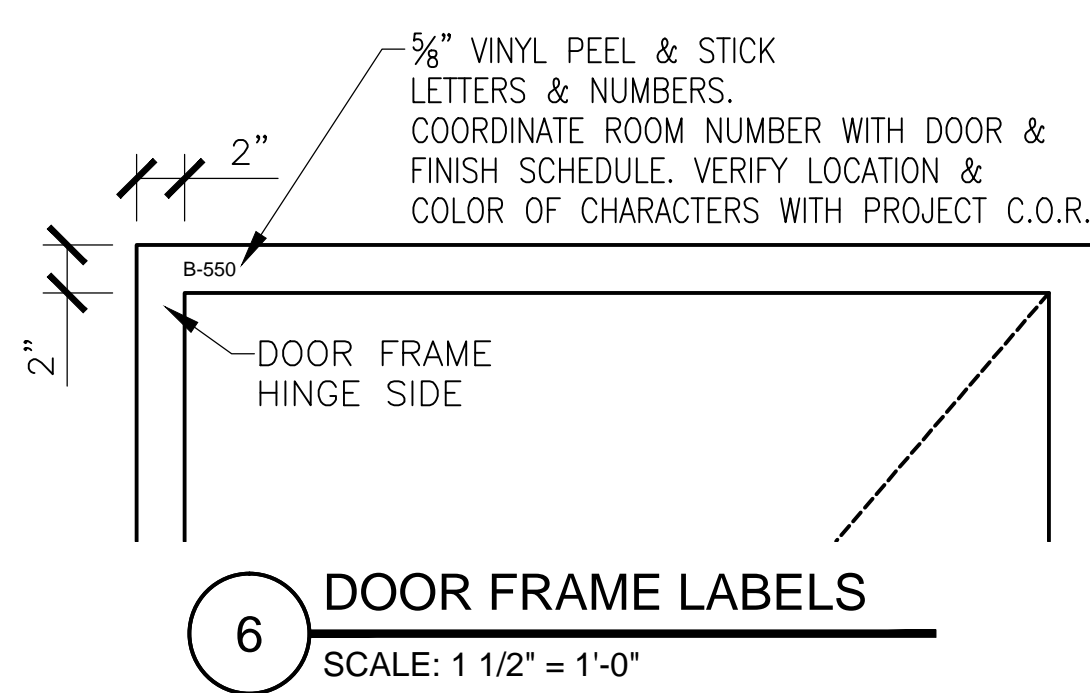
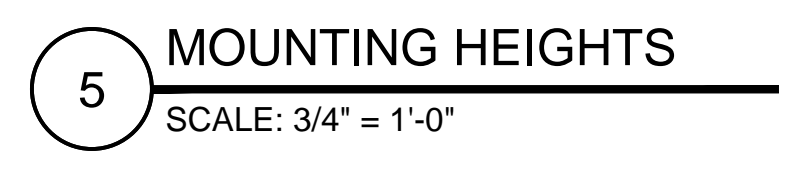
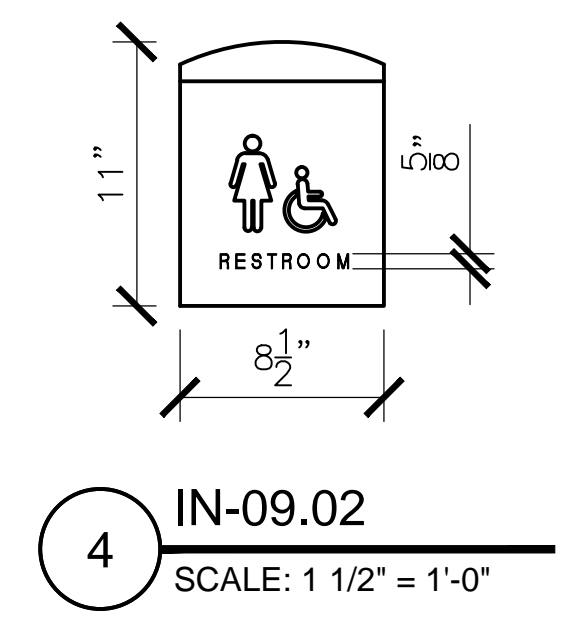
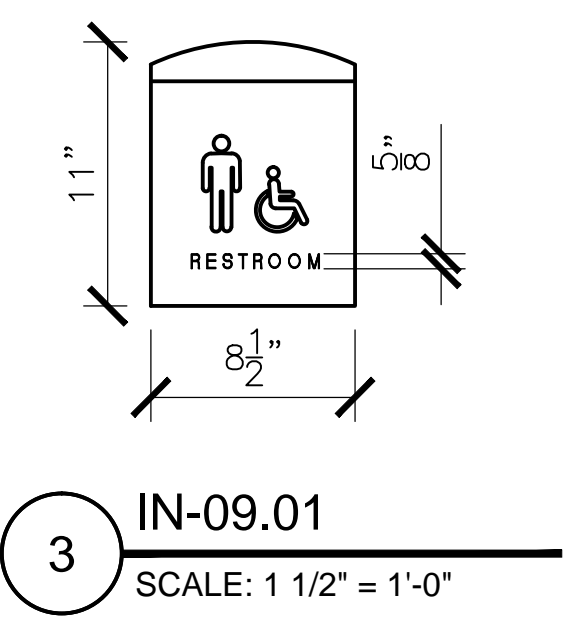
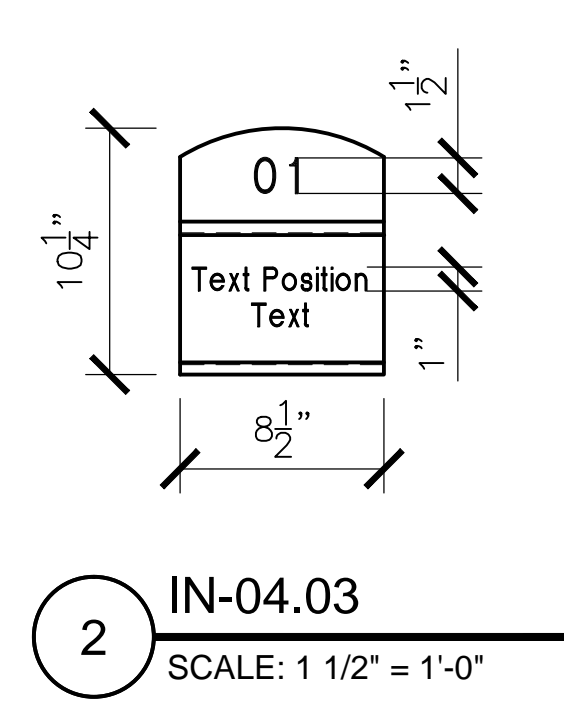
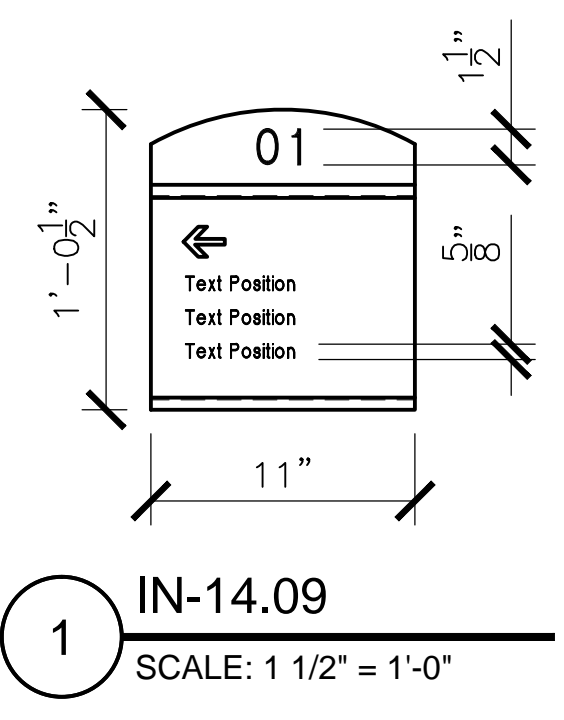


three inches = one foot
one and one half inches = one foot
one inch = one foot
three quarters inch = one foot
one half inch = one foot
three eighths inch = one foot
one quarter inch = one foot
one eighth inch = one foot
one eighth inch = one foot

06-10-16 11:51:55 AM CAD
Task Orders/Renovate B-Wing 5th Floor for Mental Health\00 Construction Period Services\06-10-16 11:51:55 AM CAD

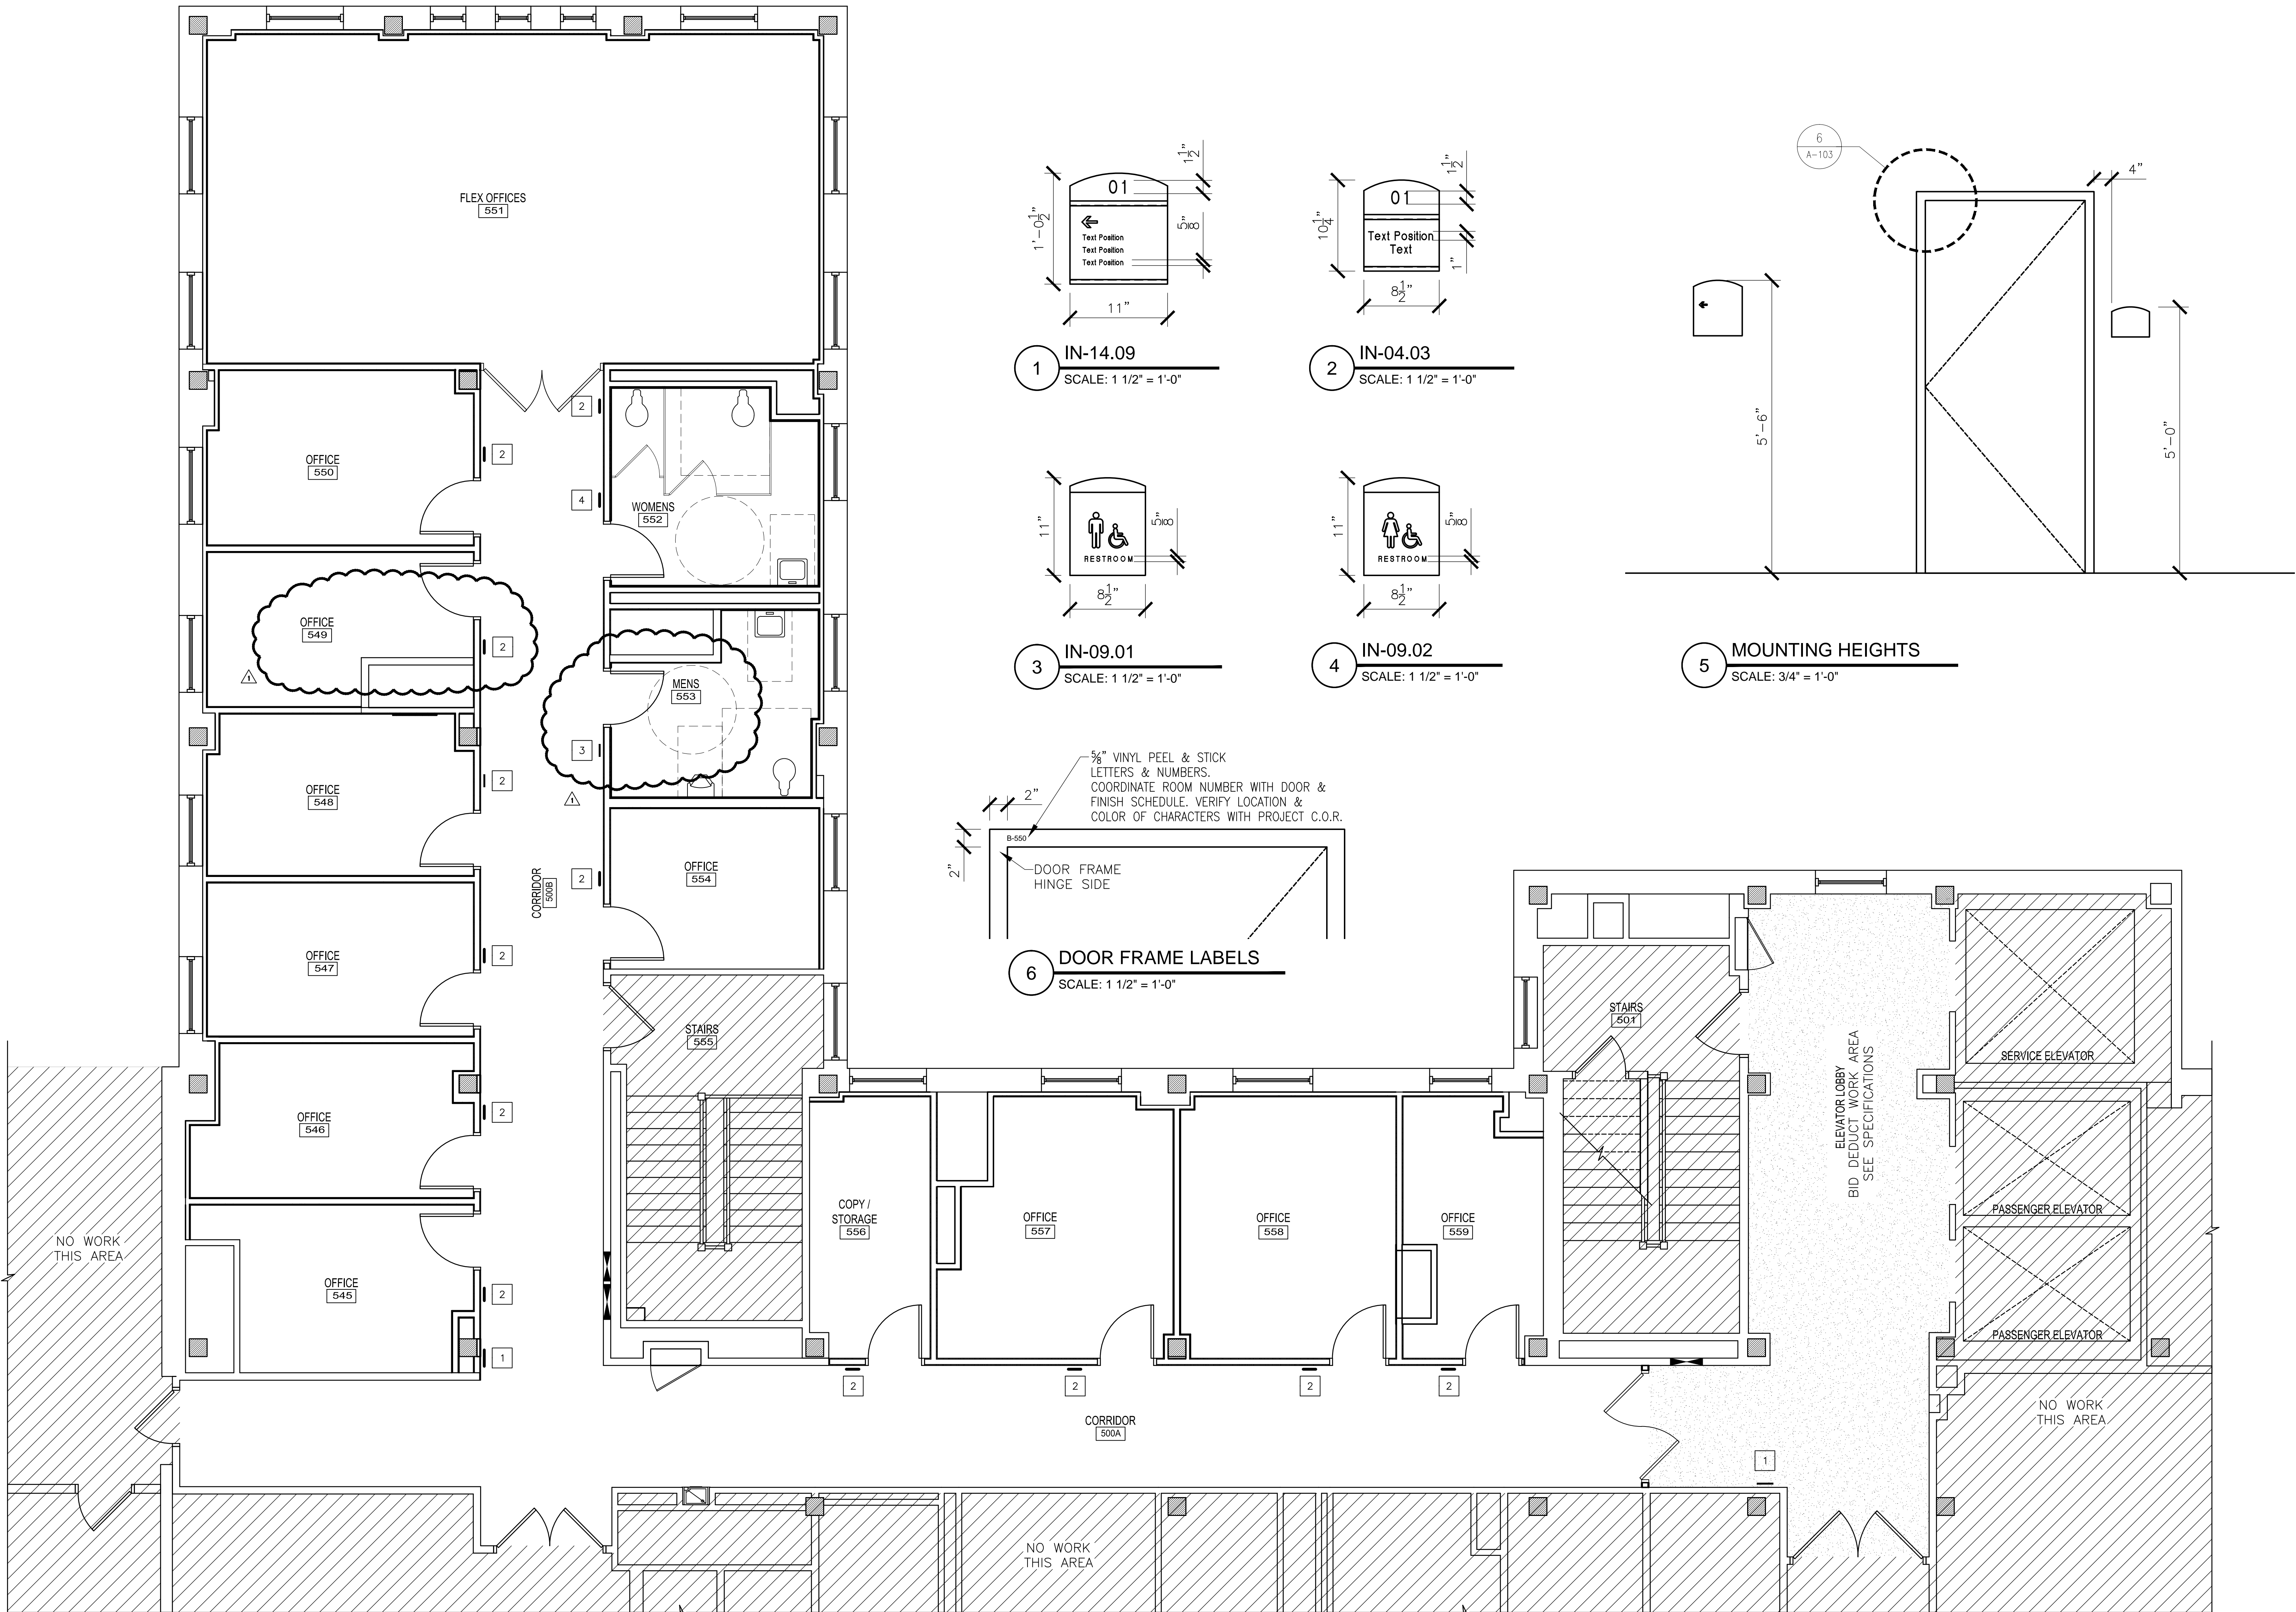

LEGEND
 NO WORK AREAS
 BID DEDUCT AREA

GENERAL NOTES
1 ALL SIGNS MUST COMPLY WITH THE NEW FAYETTEVILLE INTERIOR SIGNAGE GUIDE PRODUCED BY TAKEFORM AS WELL AS TIL STANDARDS.


KEY PLAN - NTS

Project Title RENOVATE B-WING 5TH FLR FOR MENTAL HEALTH		Project Number 565-13-209	
Location VAMC FAYETTEVILLE NC		Building Number 1	
Date 22 JULY 2014	Checked EHH	Drawn MTL	Dwg. 6 of 36

Office of Construction and Facilities Management

REVISION RA - OFFICE 549/MENS 553	06/09/15
Revisions	Date

100% FINAL CONSTRUCTION DOCUMENTS

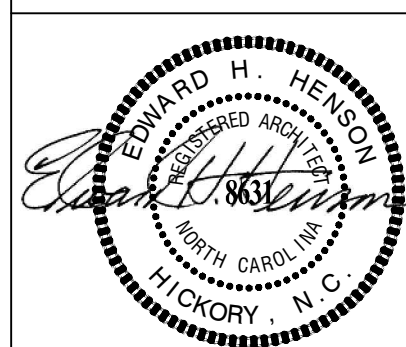

ARCHITECT/ENGINEERS:

www.atriaxgroup.com

Dewberry
Dewberry Engineers Inc.
605 Eastowne Drive, Chapel Hill, NC 27514
T: 919.433.0075
F: 919.435.0079
NC Engineering License No.: P-0214
NC Architectural License No.: 51254
NC Engineering License No.: F-0929

Drawing Title INTERIOR SIGNAGE PLAN AND DETAILS
Approved Project Director

Project Title RENOVATE B-WING 5TH FLR FOR MENTAL HEALTH
Location VAMC FAYETTEVILLE NC
Date 22 JULY 2014
Checked EHH
Drawn MTL

Office of Construction and Facilities Management