

PATCH AND REPAIR GYPSUM WALLBOARD.

EXISTING PLASTER AND/OR DRYWALL


EXISTING BRICK

TREATED WOOD SHIM

BRAKE METAL - COLOR AND FINISH TO MATCH CURTAIN WALL

SEALANT AND BACKER ROD EACH SIDE

CURTAINWALL

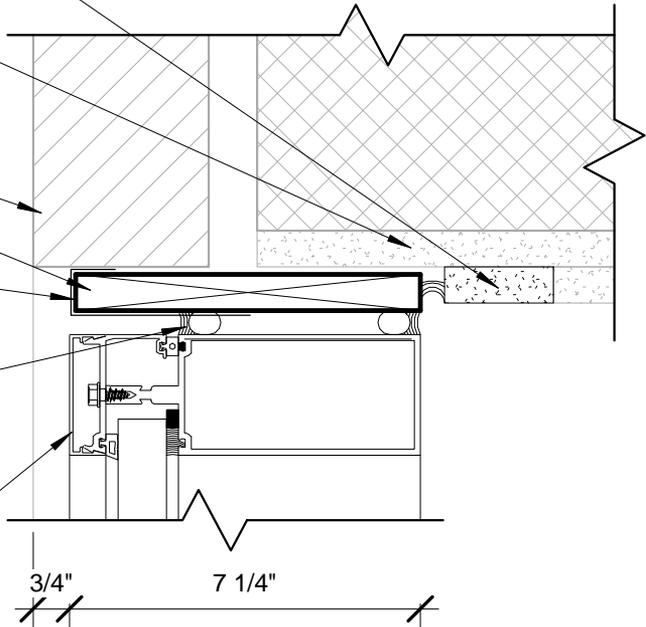

JAMB DETAIL @ FLUSH BRICK (TYPICAL FOR WINDOW TYPE 1A, 1D, 1F, 1G, 1H, 1J, 1K, 1X, 2A. VARIANT FOR TYPE 1C.)

(B6)

3" = 1'-0"