




2 FIRE-RATED SOFFIT DETAIL
1 1/2"=1'-0"

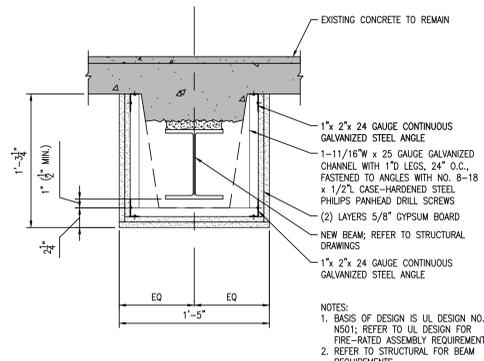


3 FIRE-RATED SOFFIT DETAIL
1 1/2"=1'-0"

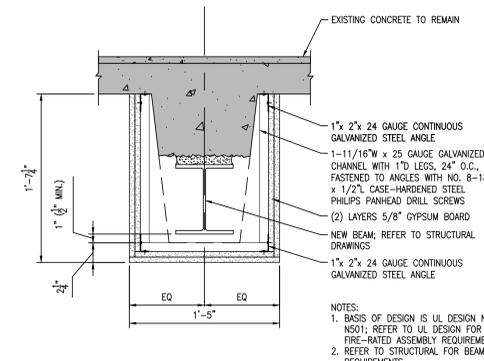


4 FIRE-RATED SOFFIT DETAIL
1 1/2"=1'-0"

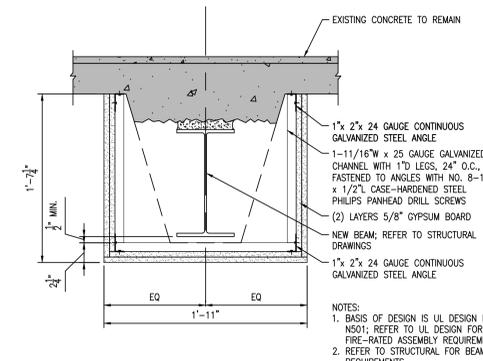


5 FIRE-RATED SOFFIT DETAIL
1 1/2"=1'-0"

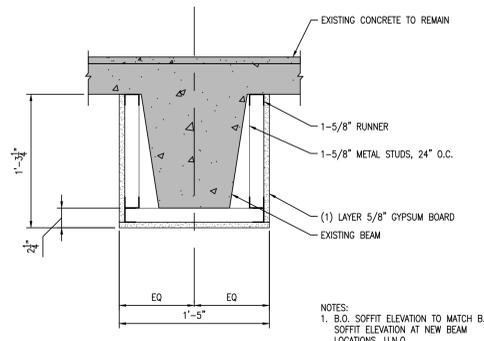


8 NON-RATED SOFFIT DETAIL
1 1/2"=1'-0"

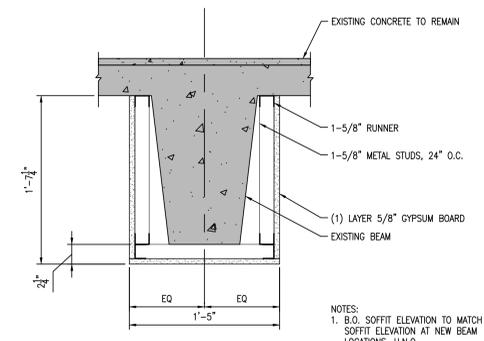


9 NON-RATED SOFFIT DETAIL
1 1/2"=1'-0"

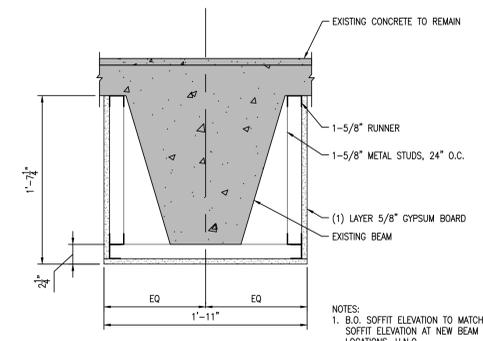


10 NON-RATED SOFFIT DETAIL
1 1/2"=1'-0"

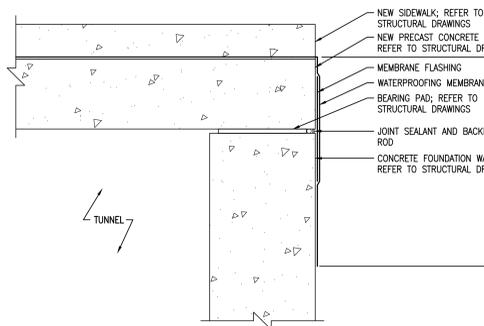


14 FOUNDATION WALL WATERPROOFING DETAIL
1 1/2"=1'-0"

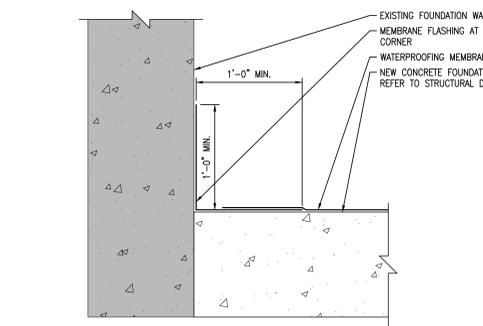


15 FOUNDATION WALL WATERPROOFING DETAIL
1 1/2"=1'-0"

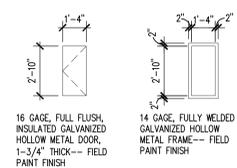


18 DOOR AND FRAME TYPES
1/4"=1'-0"

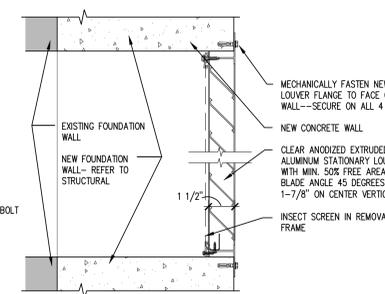


19 LOUVER DETAIL
3"=1'-0"

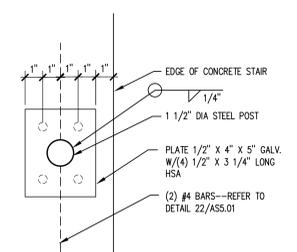

20 RAIL DETAIL
3"=1'-0"

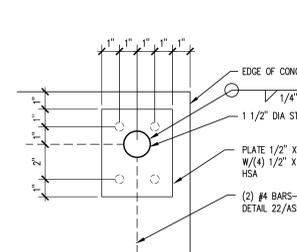

21 RAIL DETAIL
3"=1'-0"

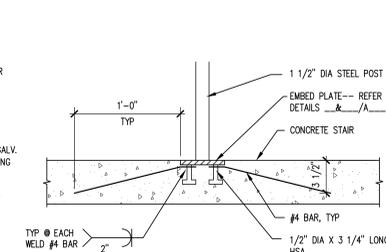

22 RAIL DETAIL
1 1/2"=1'-0"

NO.	REVISION	DATE

LHB
PERFORMANCE DRIVEN DESIGN.
LHBcorp.com

TS&C
Technical Services & Consulting, LLC

701 Washington Ave. N, Ste 200 | Minneapolis, MN 55401 | 612.338.2029

TECHNICAL SERVICES AND CONSULTING
1225 TOWER AVE
SUPERIOR, WI 54880
715-392-1879

I HEREBY CERTIFY that this plan, specification or report was prepared by me or under my direct supervision and that I am a duly Licensed Architect under the laws of the State of Minnesota.

SIGNATURE: *Evan Aljan*

TYPED OR PRINTED NAME: Evan Aljan

DATE: 1/23/15 REG. NO: 22927

APPROVED: SERVICE LINE DIRECTOR	DATE:	APPROVED: INFECTION CONTROL NURSE	DATE:
APPROVED: CHIEF OF POLICE <td>DATE:</td> <td>APPROVED: CHIEF OF POLICE <td>DATE:</td> </td>	DATE:	APPROVED: CHIEF OF POLICE <td>DATE:</td>	DATE:
APPROVED: DIRECTOR TMS <td>DATE:</td> <td>APPROVED: SAFETY MANAGER <td>DATE:</td> </td>	DATE:	APPROVED: SAFETY MANAGER <td>DATE:</td>	DATE:

DRAWING TITLE	DATE:	PROJECT TITLE	DATE:
DETAILS		884-16-247 SENIOR FOUNDATIONS BUILDING 4, 7, 59 25 Cloud VA Health Care System Main Campus, St. Cloud, Minnesota	
APPROVED: ASSOCIATE HEALTH CARE SYSTEM DIRECTOR	DATE:	APPROVED: CHIEF OF STAFF	DATE:
APPROVED: HEALTH CARE SYSTEM DIRECTOR	DATE:	APPROVED: HEALTH CARE SYSTEM DIRECTOR	DATE:

PROJECT TITLE: 884-16-247 SENIOR FOUNDATIONS BUILDING 4, 7, 59 25 Cloud VA Health Care System Main Campus, St. Cloud, Minnesota

BUILDING NO: 4 & 7

DECKED BY: ECA

ISSUED BY: NRP

DATE: 1/23/15

DRAWING NO: ASS.01

DATE: 1/23/15

St. Cloud VA Health Care System
Brainerd | Montevideo | Alexandria