

three inches = one foot

one and one half inches = one foot

one inch = one foot

three quarters inch = one foot


one half inch = one foot

three eighths inch = one foot


one quarter inch = one foot

one eighth inch = one foot


C:\Users\scottm\Documents\Revit Local Files\RTS-building-2941-0111-00_section-PC-6656.rvt 7/30/2015 10:50:49 AM

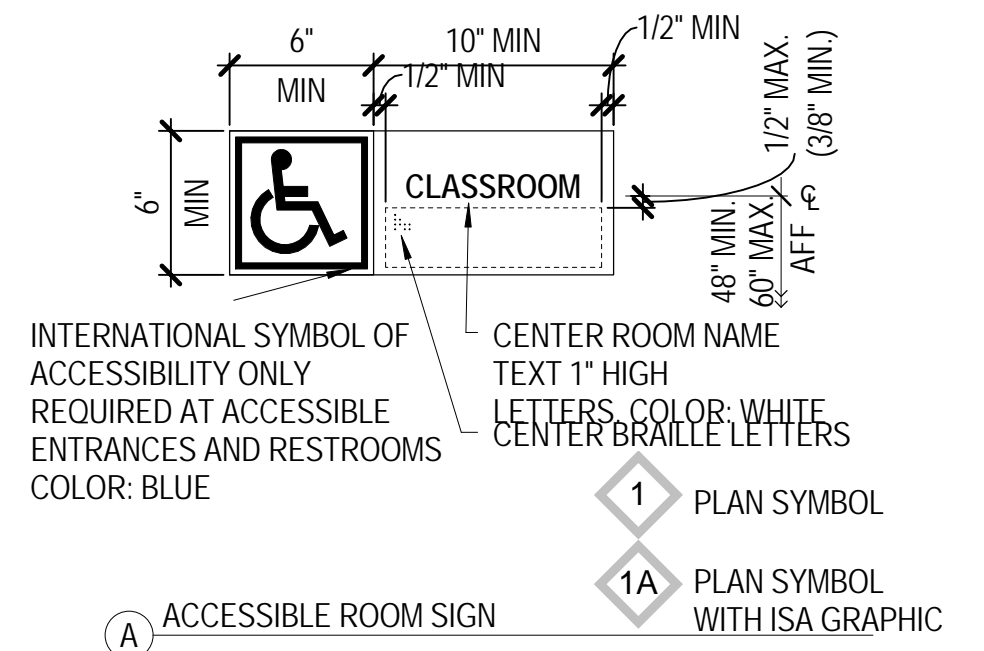


1 PLAN SYMBOL
1A PLAN SYMBOL WITH ISA GRAPHIC

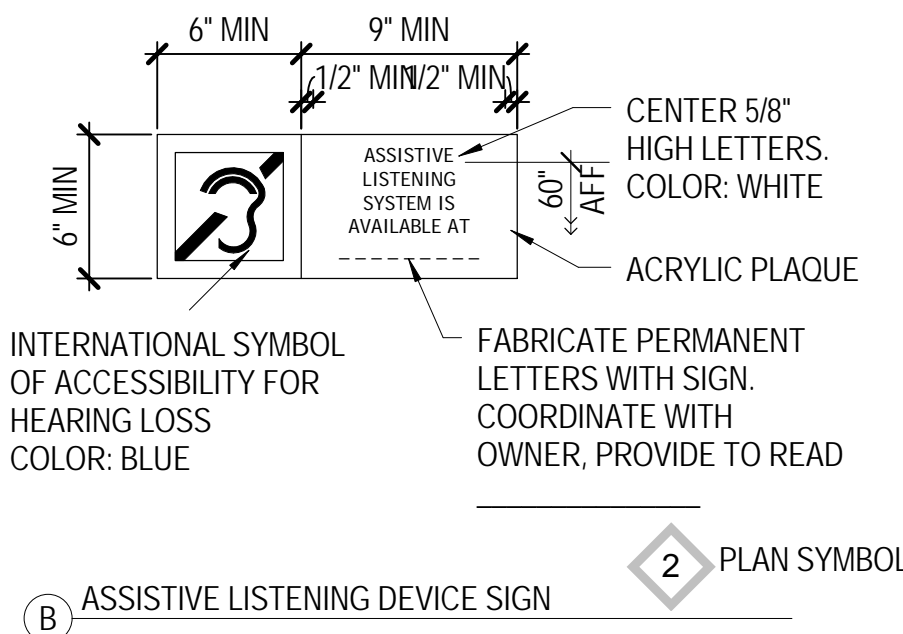

2 PLAN SYMBOL

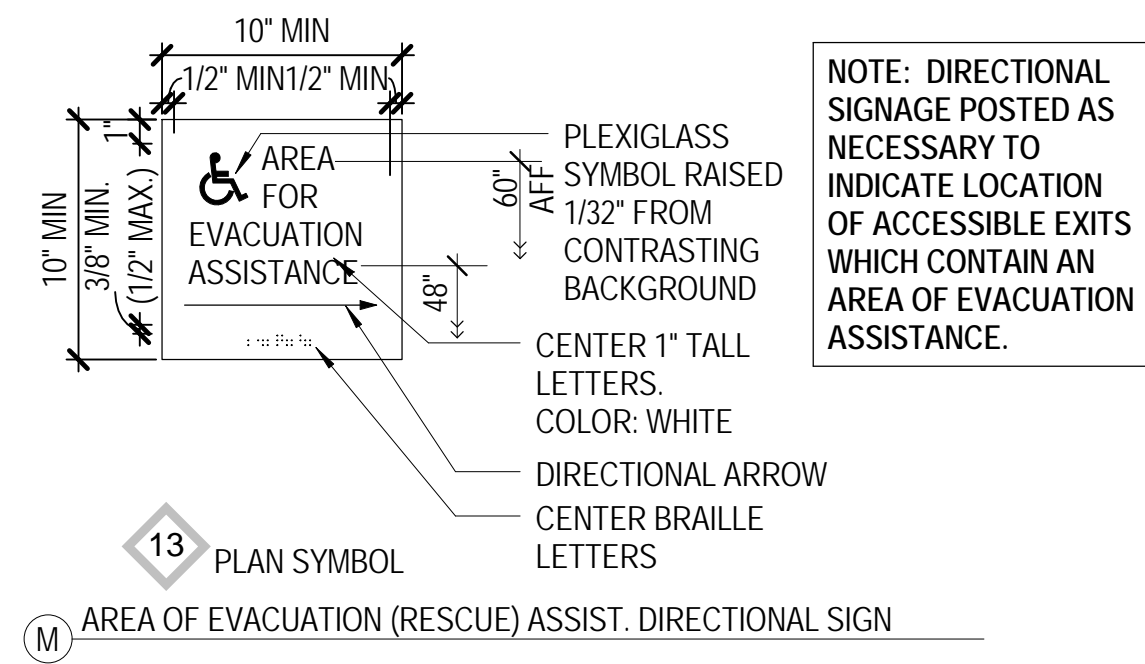


13 PLAN SYMBOL

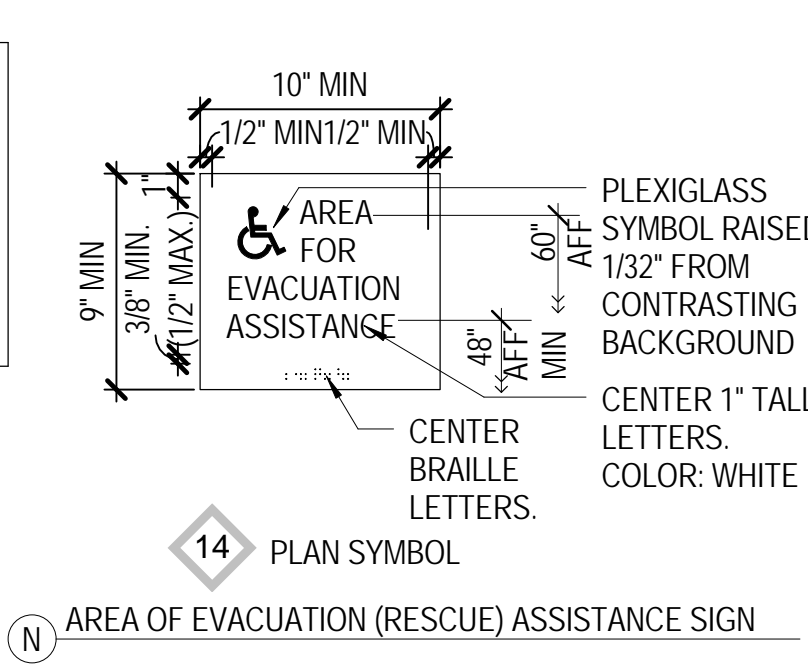


14 PLAN SYMBOL

1 TYPICAL SIGNAGE


1 1/2" = 1'-0"

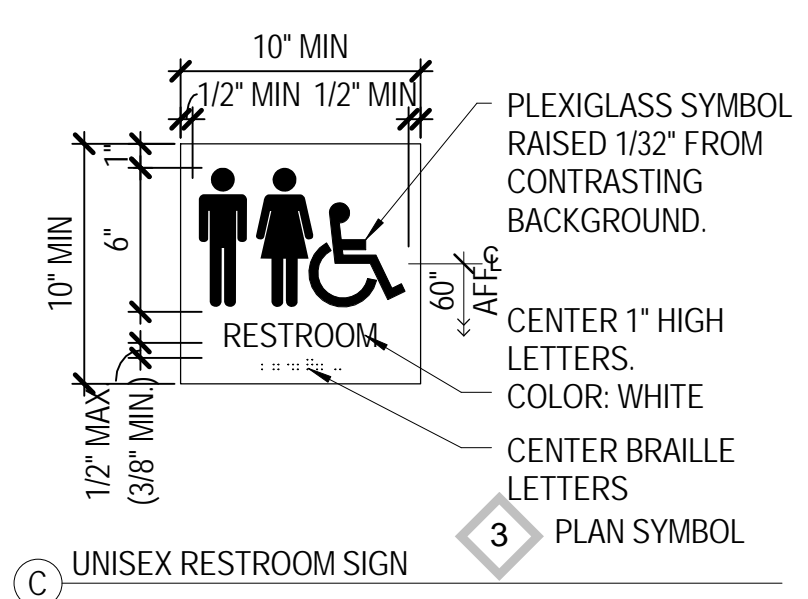


3 PLAN SYMBOL

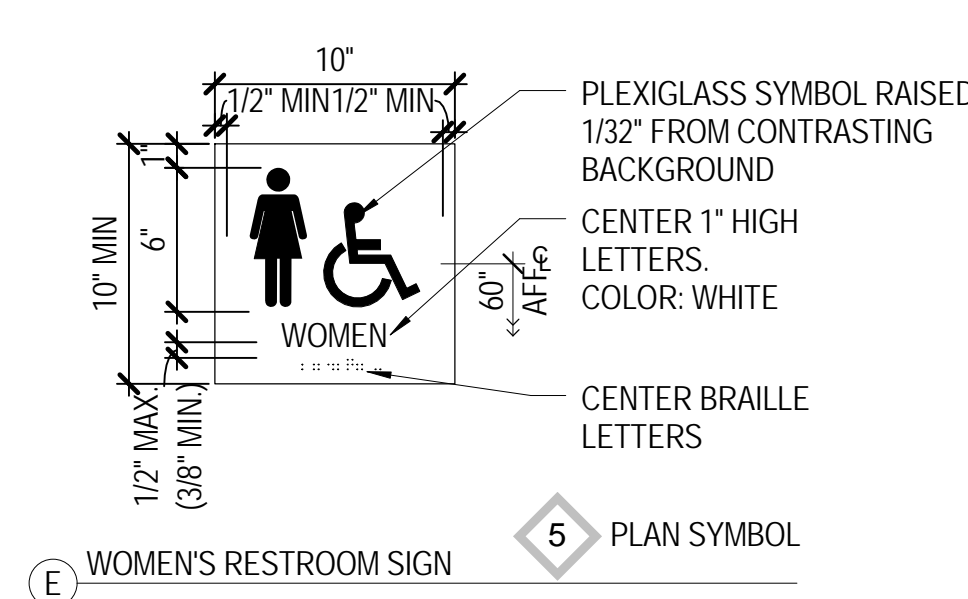


5 PLAN SYMBOL

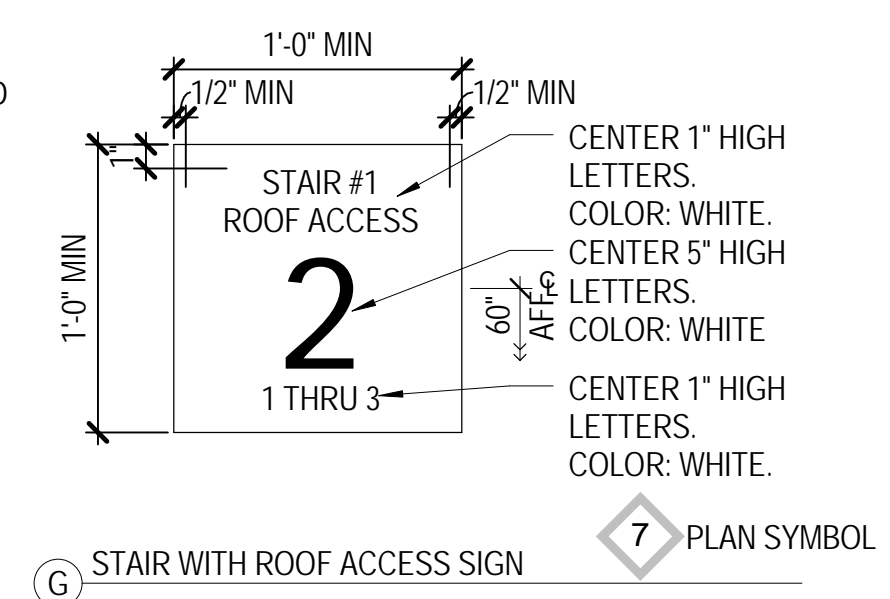


7 PLAN SYMBOL

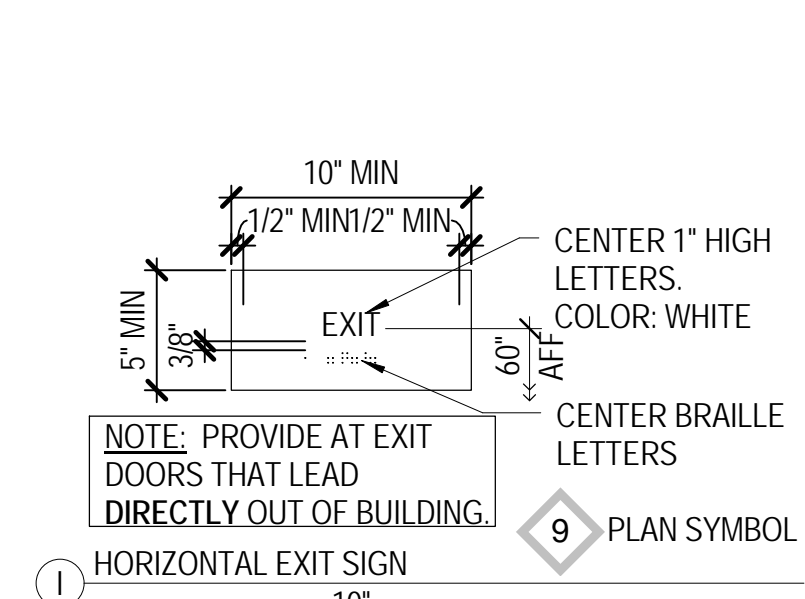


9 PLAN SYMBOL

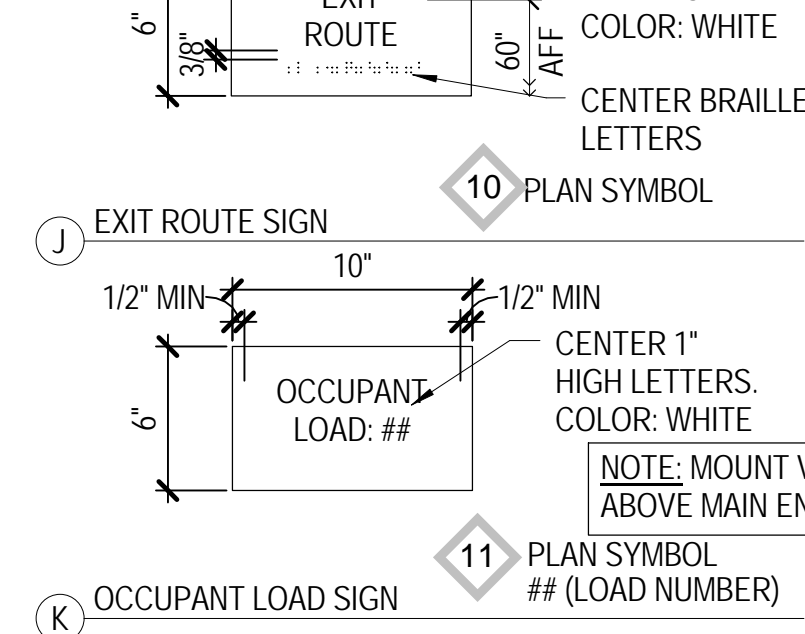


10 PLAN SYMBOL

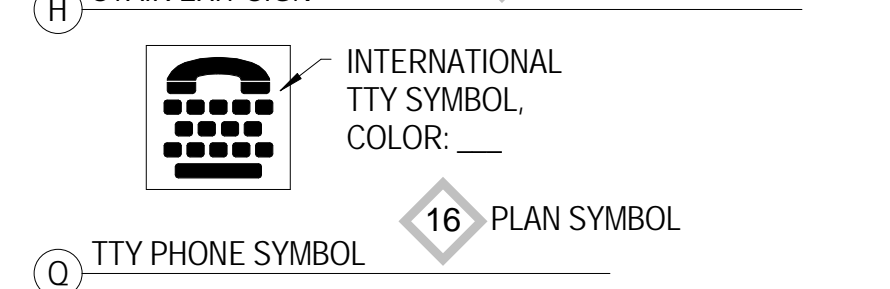


8 PLAN SYMBOL

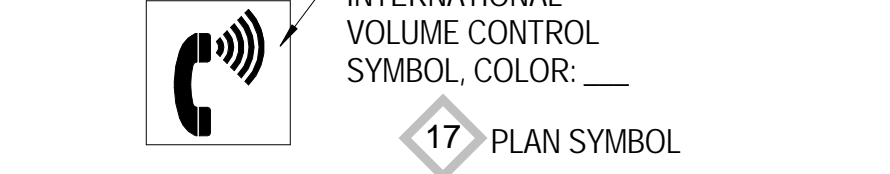


16 PLAN SYMBOL

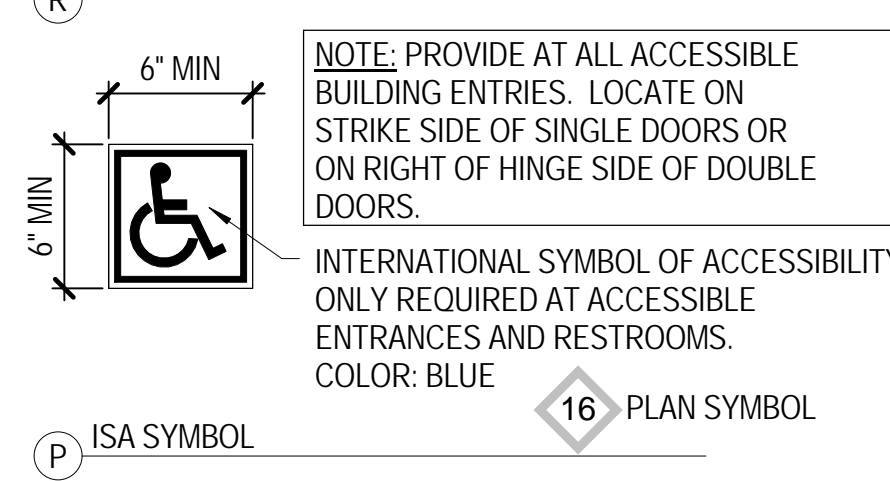


16 PLAN SYMBOL

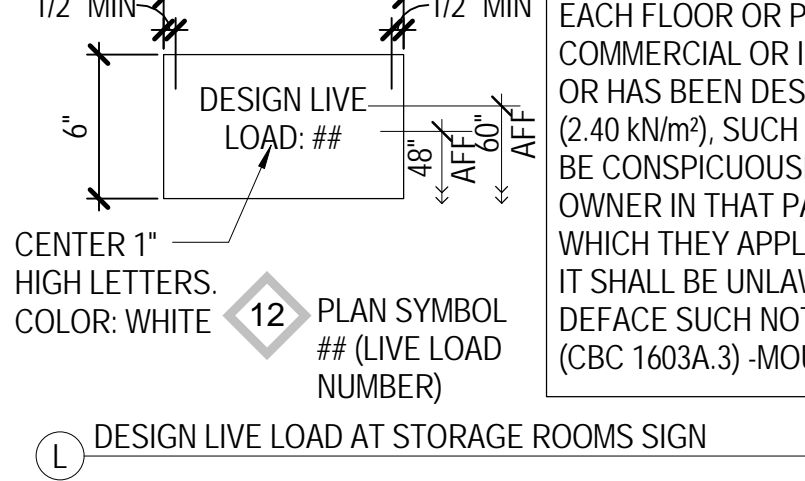


12 PLAN SYMBOL

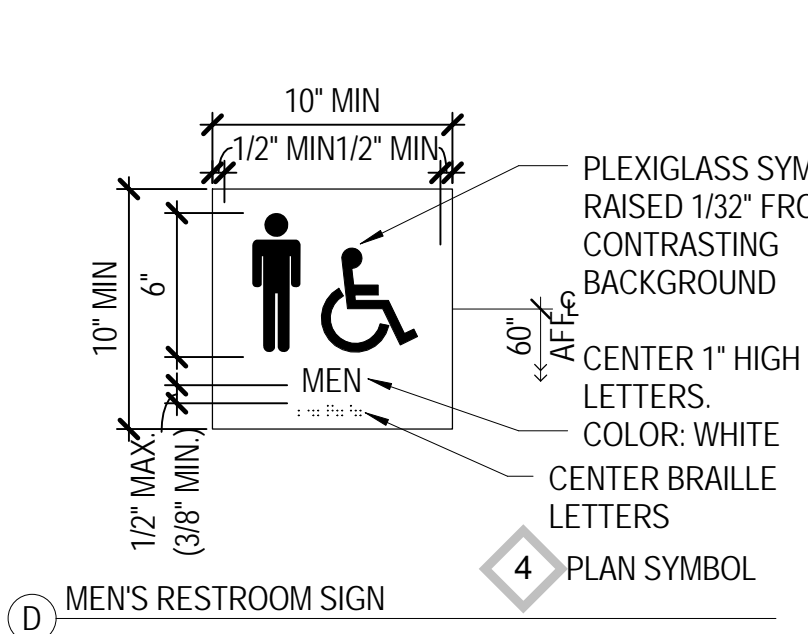


4 PLAN SYMBOL

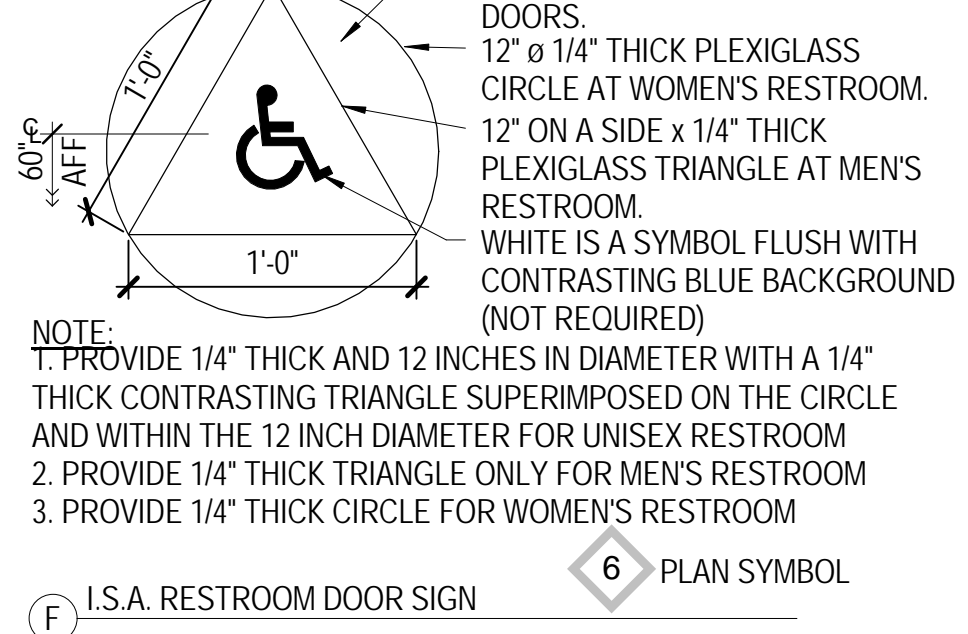


6 PLAN SYMBOL

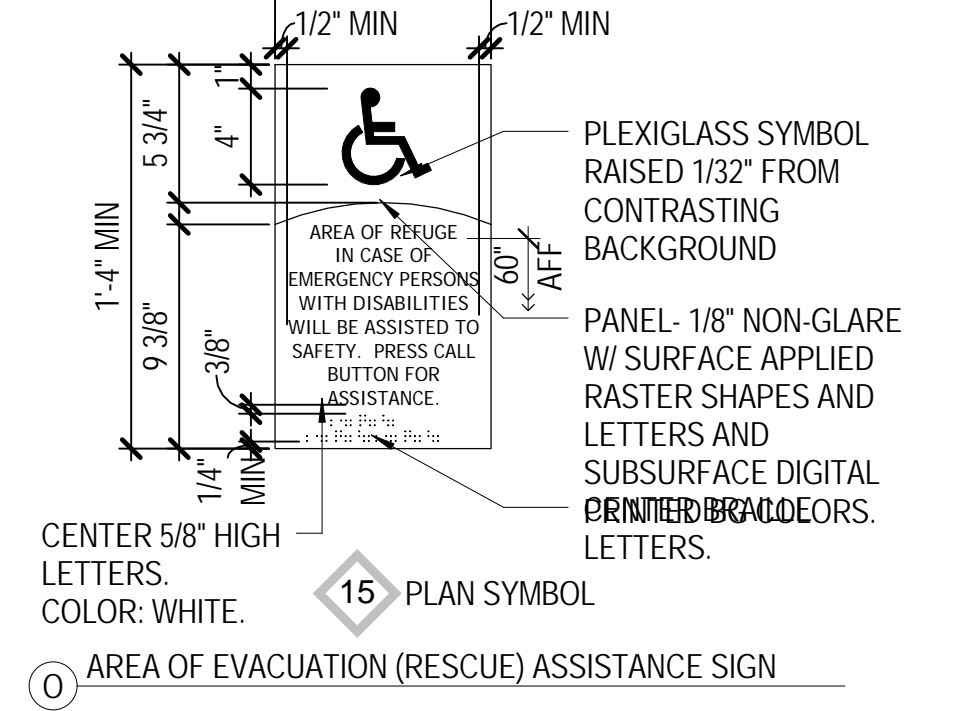


15 PLAN SYMBOL

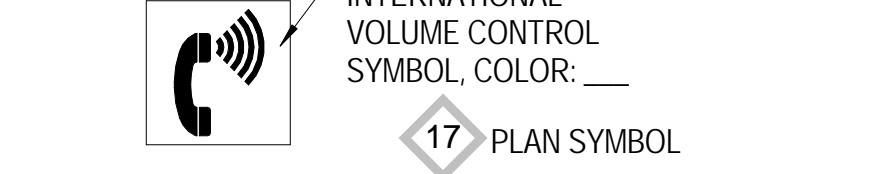


17 PLAN SYMBOL

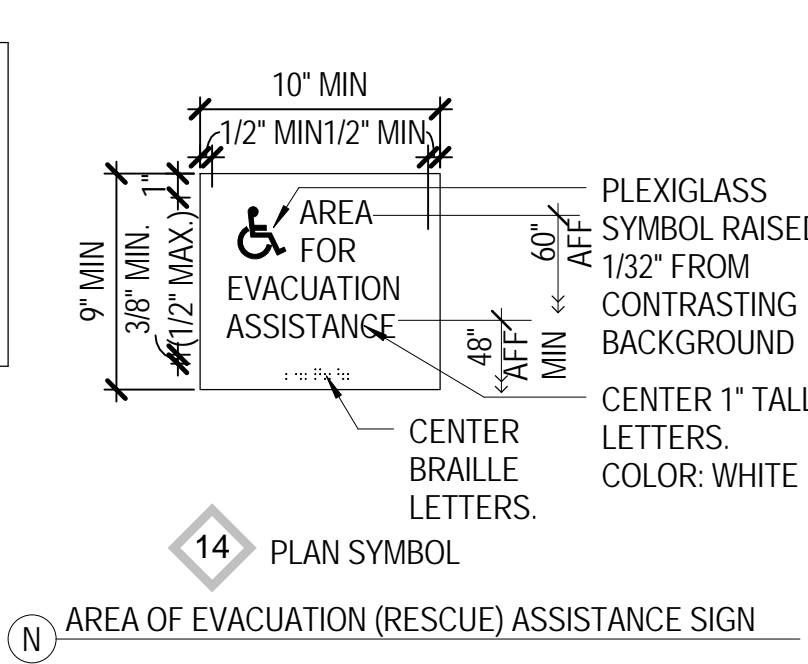


14 PLAN SYMBOL

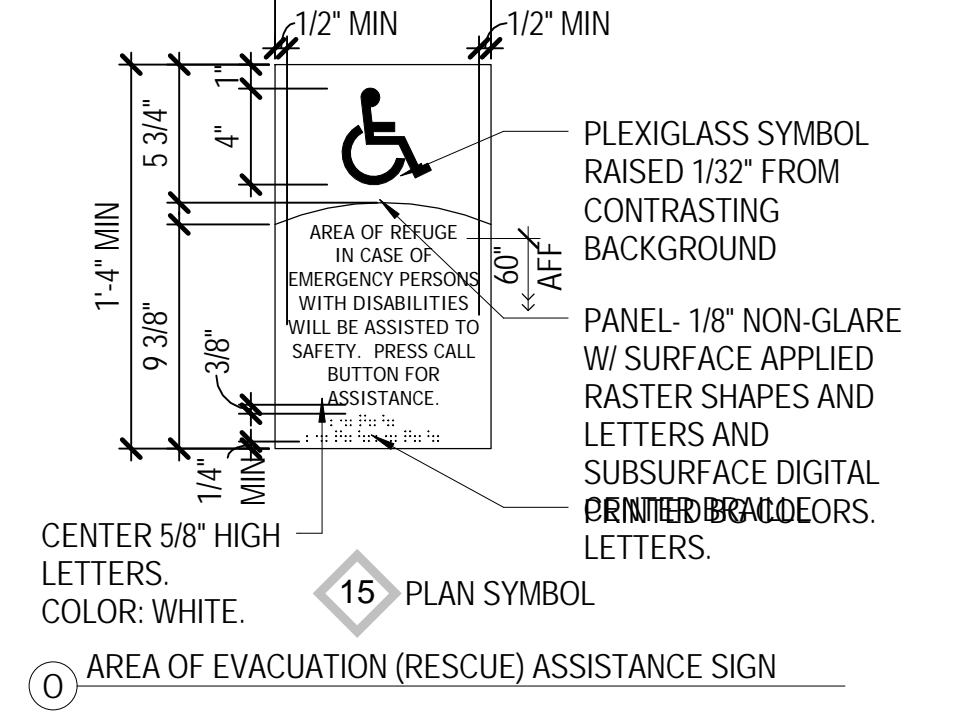

15 PLAN SYMBOL

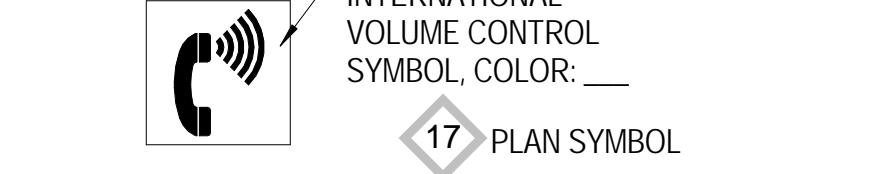

17 PLAN SYMBOL

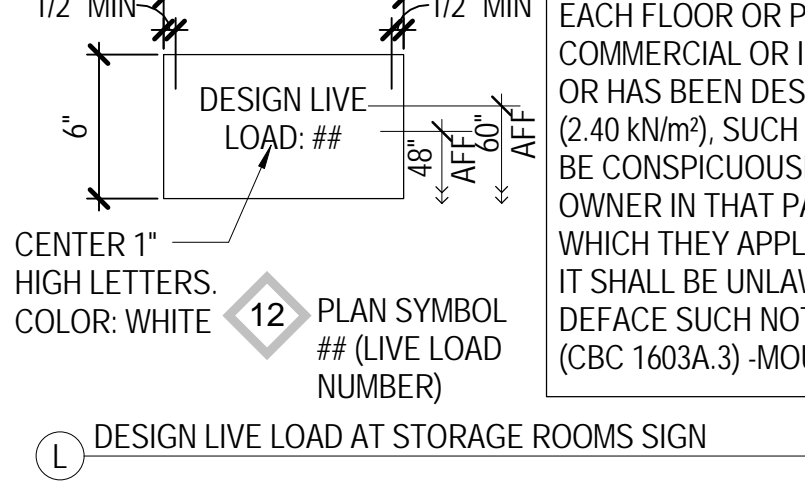

12 PLAN SYMBOL

1. CHARACTER TYPE: CHARACTERS ON SIGNS SHALL BE RAISED 1/32" MINIMUM AND SHALL BE SANS SERIF UPPER CASE CHARACTERS ACCOMPANIED BY GRADE 2 BRAILLE COMPLYING WITH CBC 1117B.5.6

2. CHARACTER SIZE: RAISED CHARACTERS SHALL BE A MINIMUM OF 5/8" AND A MAXIMUM OF 2" HIGH. TACTILE CHARACTERS ON SIGNS SHALL BE LOCATED 48 INCHES MIN AFF, MEASURED FROM THE BASELINE OF THE LOWEST TACTILE CHARACTER AND 60 INCHES MAX AFF, MEASURED FROM THE BASELINE OF THE HIGHEST TACTILE CHARACTER.

3. FINISH AND CONTRAST: CHARACTERS, SYMBOLS, AND THEIR BACKGROUNDS SHALL HAVE A NON-GLARE FINISH. CHARACTERS AND SYMBOLS SHALL HAVE AT LEAST 70% CONTRAST WITH THEIR BACKGROUND, EITHER LIGHT CHARACTERS ON A DARK BACKGROUND OR DARK CHARACTERS ON A LIGHT BACKGROUND.

4. PROPORTIONS: CHARACTERS ON SIGNS SHALL HAVE A WIDTH-TO-HEIGHT RATIO OF BETWEEN 3:5 AND 1:1 AND A STROKE WIDTH-TO-HEIGHT RATIO OF BETWEEN 1:5 AND 1:10.

5. BRAILLE: CONTRACTED GRADE 2 BRAILLE SHALL BE USED WHENEVER BRAILLE IS REQUIRED IN OTHER PORTIONS OF THESE STANDARDS. DOTS SHALL BE 1/10" ON CENTERS IN EACH CELL WITH 2/10" SPACE BETWEEN CELLS, MEASURED FROM THE SECOND COLUMN OF DOTS IN THE FIRST CELL TO THE FIRST COLUMN OF DOTS IN THE SECOND CELL. DOTS SHALL BE RAISED A MINIMUM OF 1/40" ABOVE THE BACKGROUND.

6. LOCATION: LOCATE SIGN A MINIMUM OF 4" AND A MAXIMUM OF 12" AWAY FROM DOOR STRIKE SIDE, UNLESS OTHERWISE NOTED. SIGNS CONTAINING TACTILE CHARACTERS SHALL BE LOCATED SO THAT A CLEAR FLOOR SPACE OF 18"X18" MIN, CENTERED ON THE TACTILE CHARACTERS, IS PROVIDED BEYOND THE ARCH OF ANY DOOR SWING BETWEEN THE CLOSED POSITION AND 45 DEGREE OPEN POSITION.


7. MATERIAL: SIGN MATERIAL TO BE 1/8" THICK ES PLASTIC WITH 1/32" RAISED BORDER AND LETTERS.

8. MOUNTING: PROVIDE MECHANICAL MOUNTING WITH VANDAL RESISTANT SCREWS FOR EACH SIGN.

9. COMPLIANCE: ALL SIGNAGE MUST COMPLY WITH 2010 ADA.


GENERAL NOTES

A. SIGN DESIGNS AS SHOWN IN THESE DOCUMENTS PROVIDE MINIMUM ACCEPTABLE CRITERIA FOR ADA COMPLIANCE. SIGN VENDOR TO REFER TO "VA SIGNAGE DESIGN GUIDE" FOR ADDITIONAL SIGN DESIGN CRITERIA.

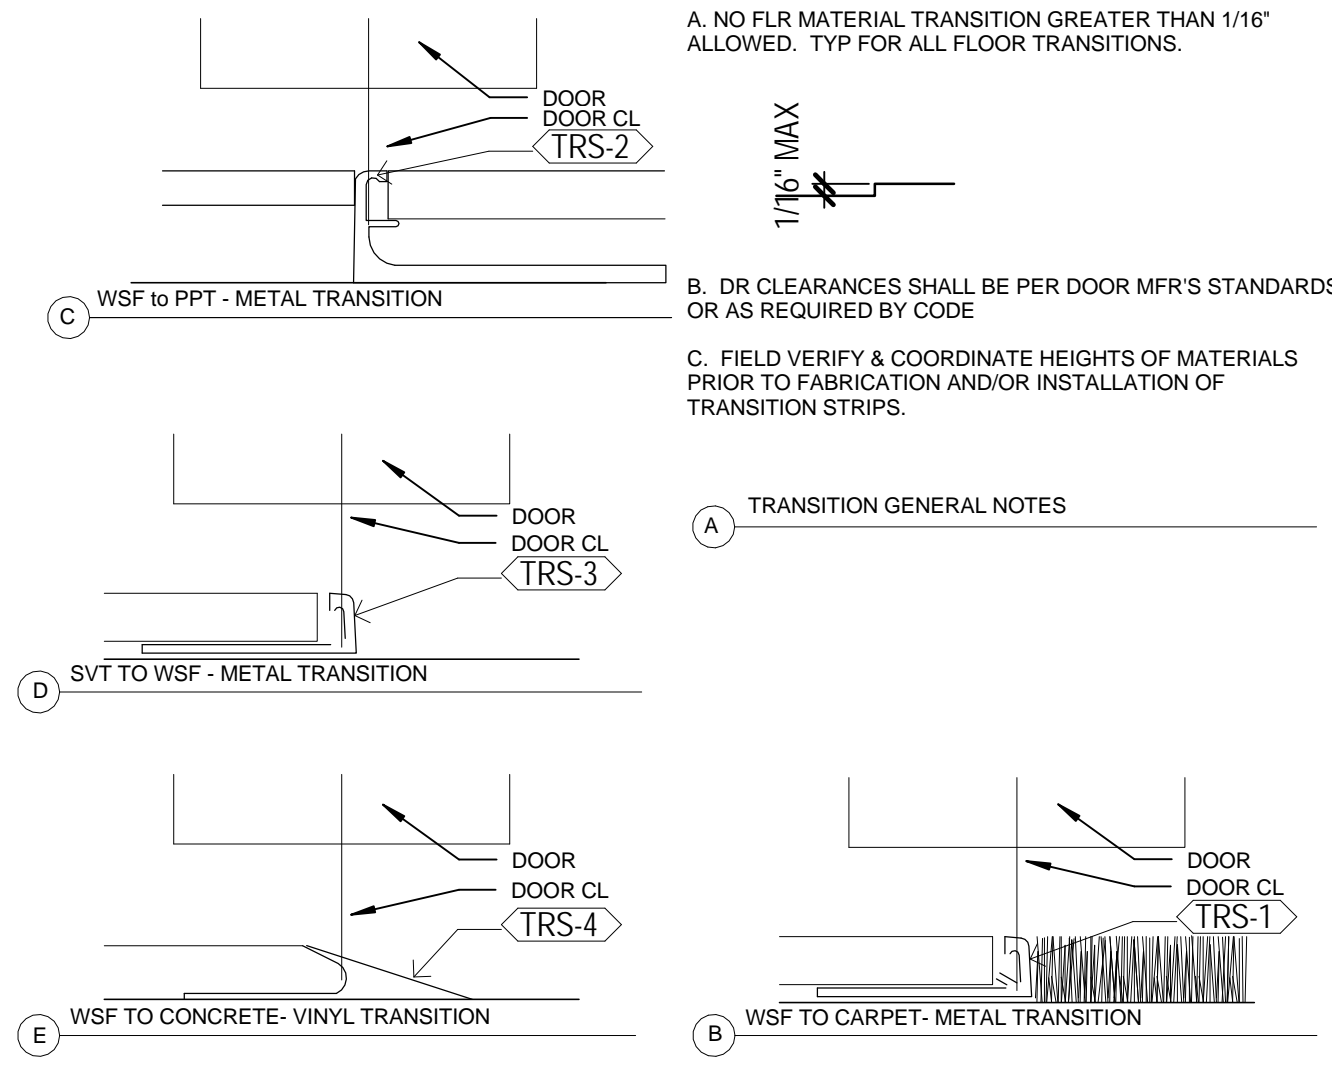


2 TRANSITION NOTES AND DETAILS

1:1

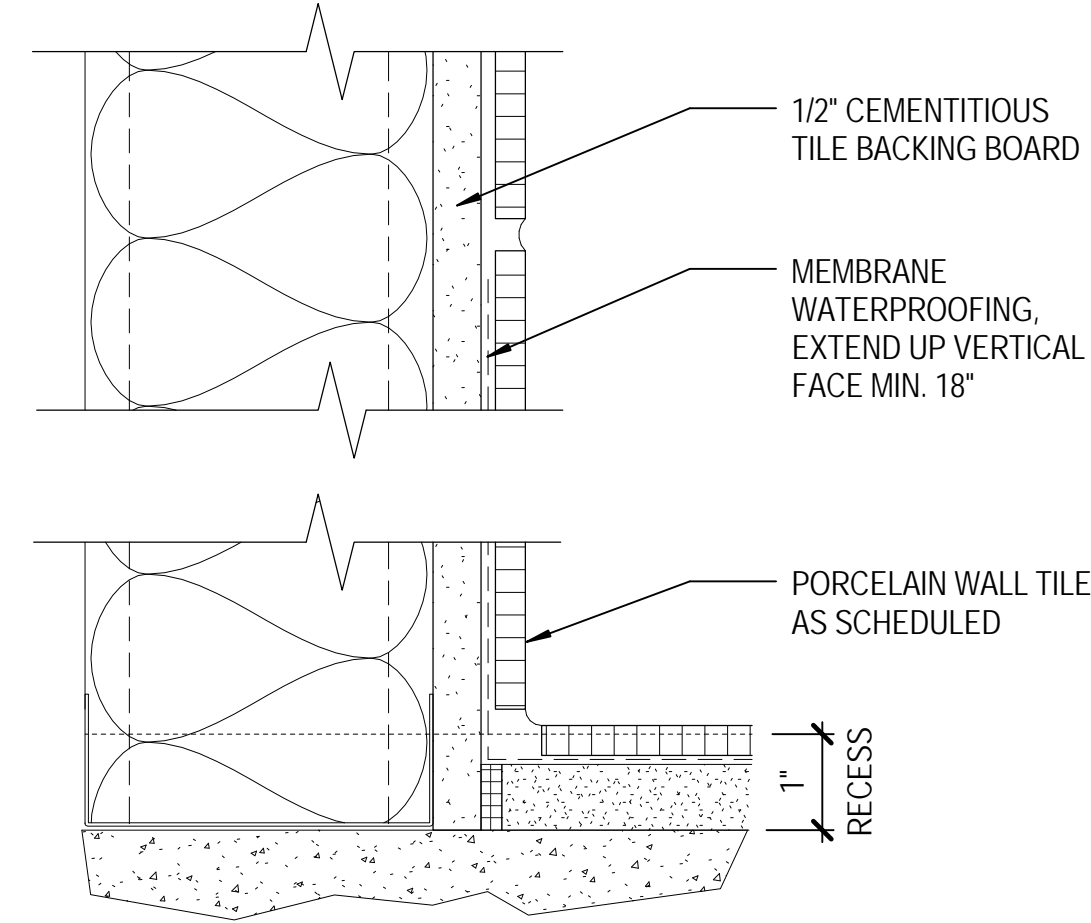


4 TILE TRANSITION AT WALL

6" - 1'-0"

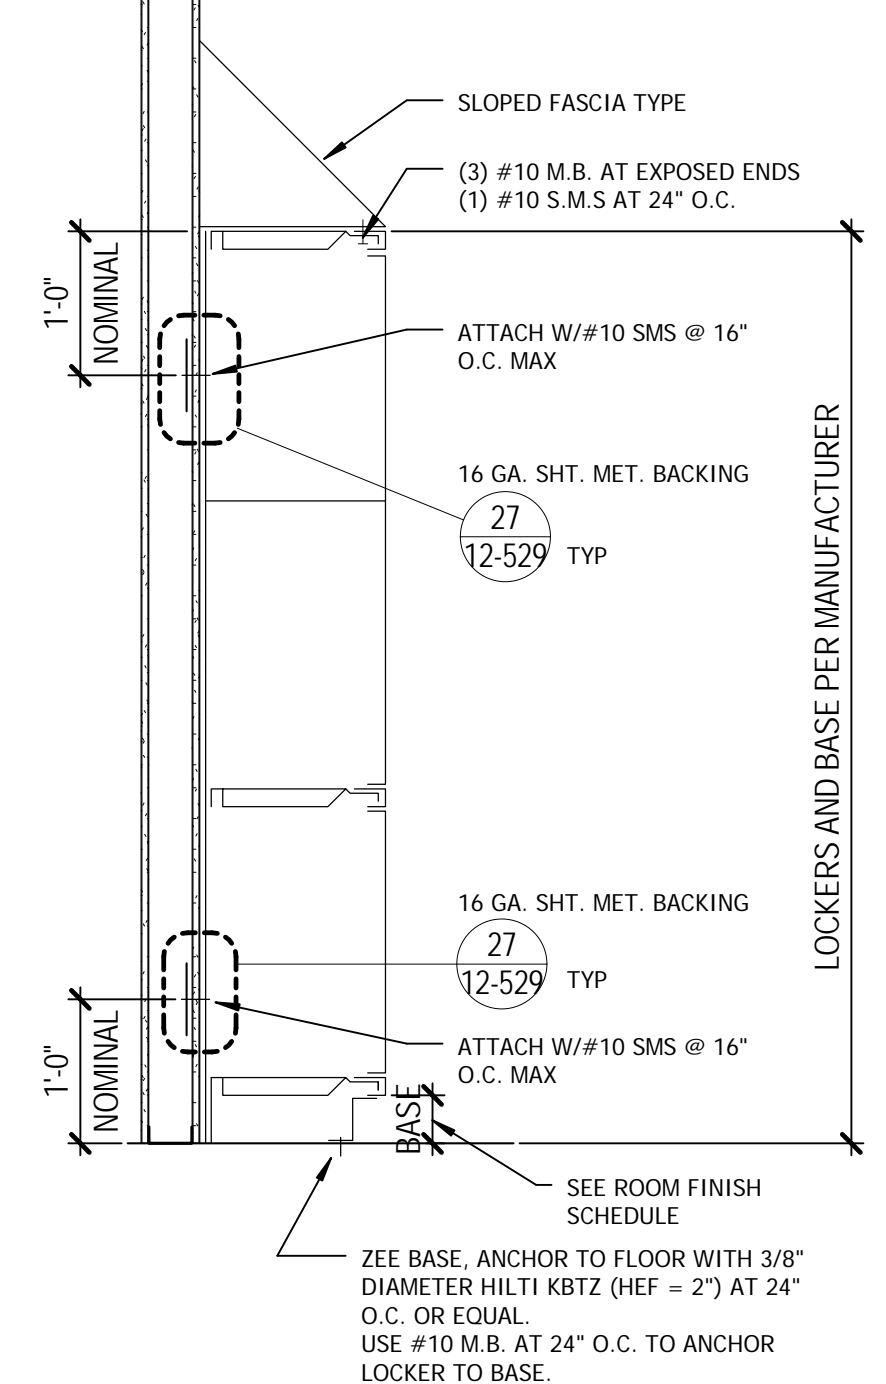

5 LOCKER ANCHORAGE

3/4" - 1'-0"

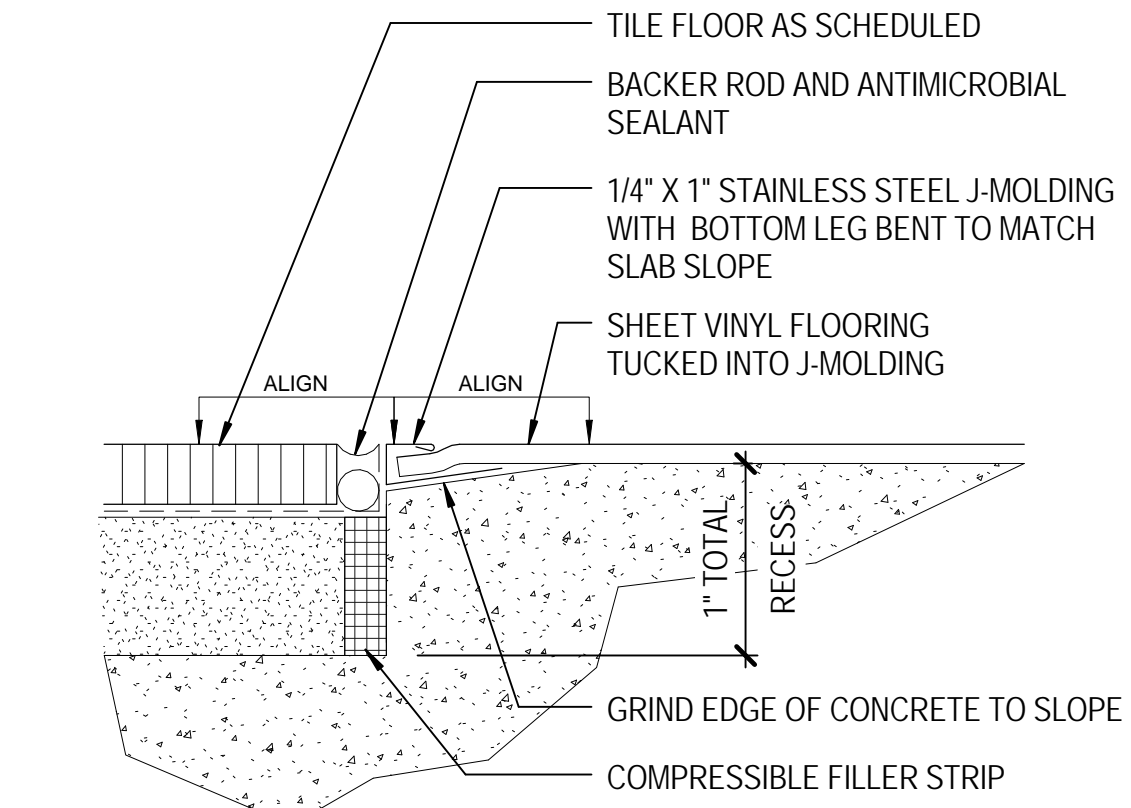


3 TILE TO RESILIENT FLOORING THRESHOLD

12" - 1'-0"

CONSULTANTS:

ARCHITECT/ENGINEERS:

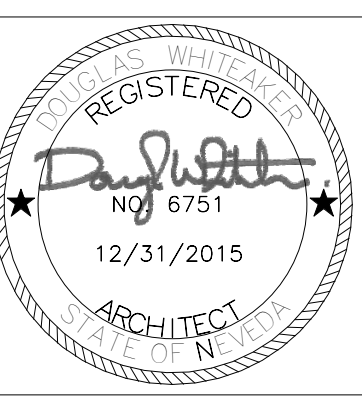

Architecture | Engineering | Planning
Hammel, Green and Abrahamson, Inc.
1410 Rocky Ridge Drive, Suite 250
Roseville, California USA 95661
Telephone 916.787.5100 Facsimile 916.784.7738
Contact: Douglas Whiteaker

Drawing Title	INTERIOR DETAILS
Approved: Project Director	

Project Title	WARD 2C REMODEL: INTENSIVE CARE UNIT
Location	975 KIRMAN AVE. RENO, NV 89520
Date	01/30/2015
Checked	DW
Drawn	CK/TR
Project Number	654-412
Building Number	12
Drawing Number	12-522
Dwg.	of

Office of Construction and Facilities Management
Department of Veterans Affairs

Scale: As indicated