


SIDE VIEW

TYPICAL FACE OF STONE

SCALE: 1/2"=1"

FOR UPRIGHT & FLAT GRANITE HEADSTONES/MARKERS


COLOR OF STONE:	N6 OR HIGHER AS JUDGED AGAINST THE MUNSELL NEUTRAL VALUE SCALE	
INSCRIPTION DEPTHS:	MAXIMUM	MINIMUM
FOR L-1 LETTERS	9/32"	7/32"
FOR L-3 & L-4 LETTERS:	7/32"	6/32"

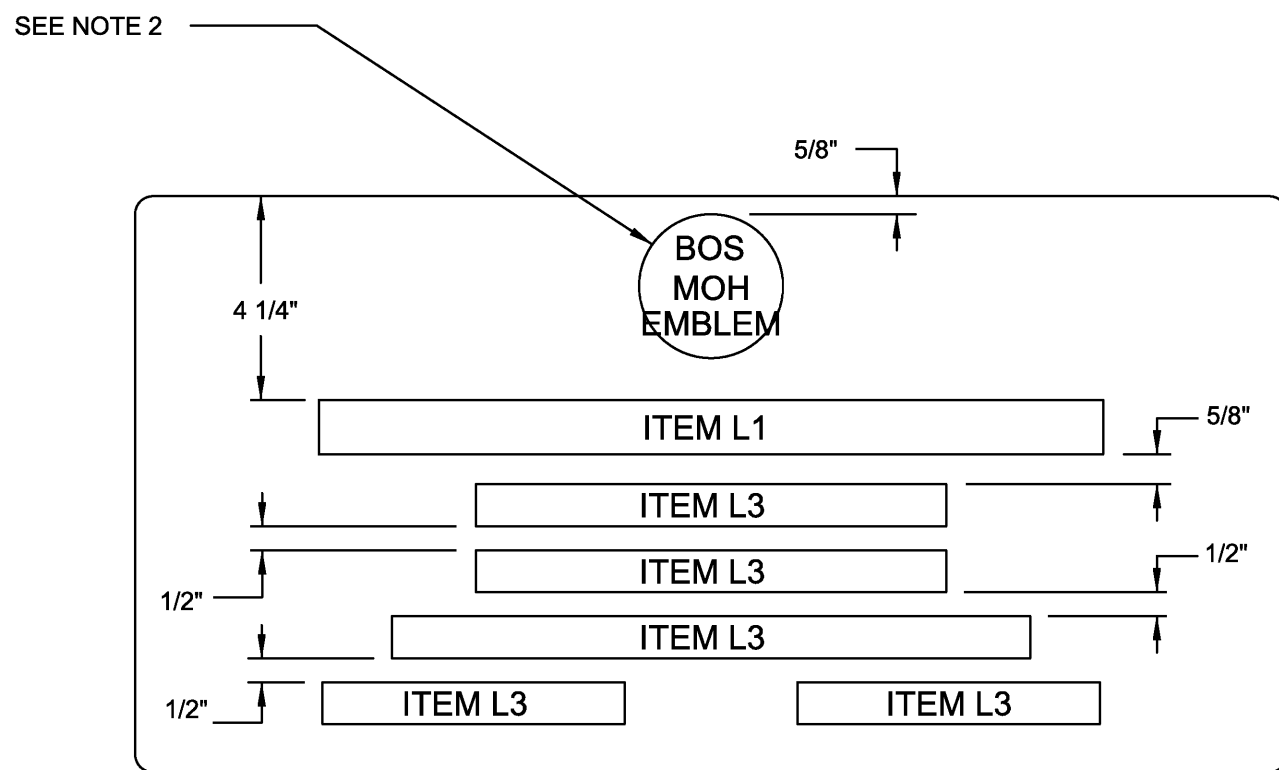

5 LINE INSCRIPTION PLACEMENT AND DETAIL
SEE DWG A-J1 FOR OTHER INSCRIPTION SCENARIOS

STANDARD INSCRIPTION

SCALE: 1/4"=1"

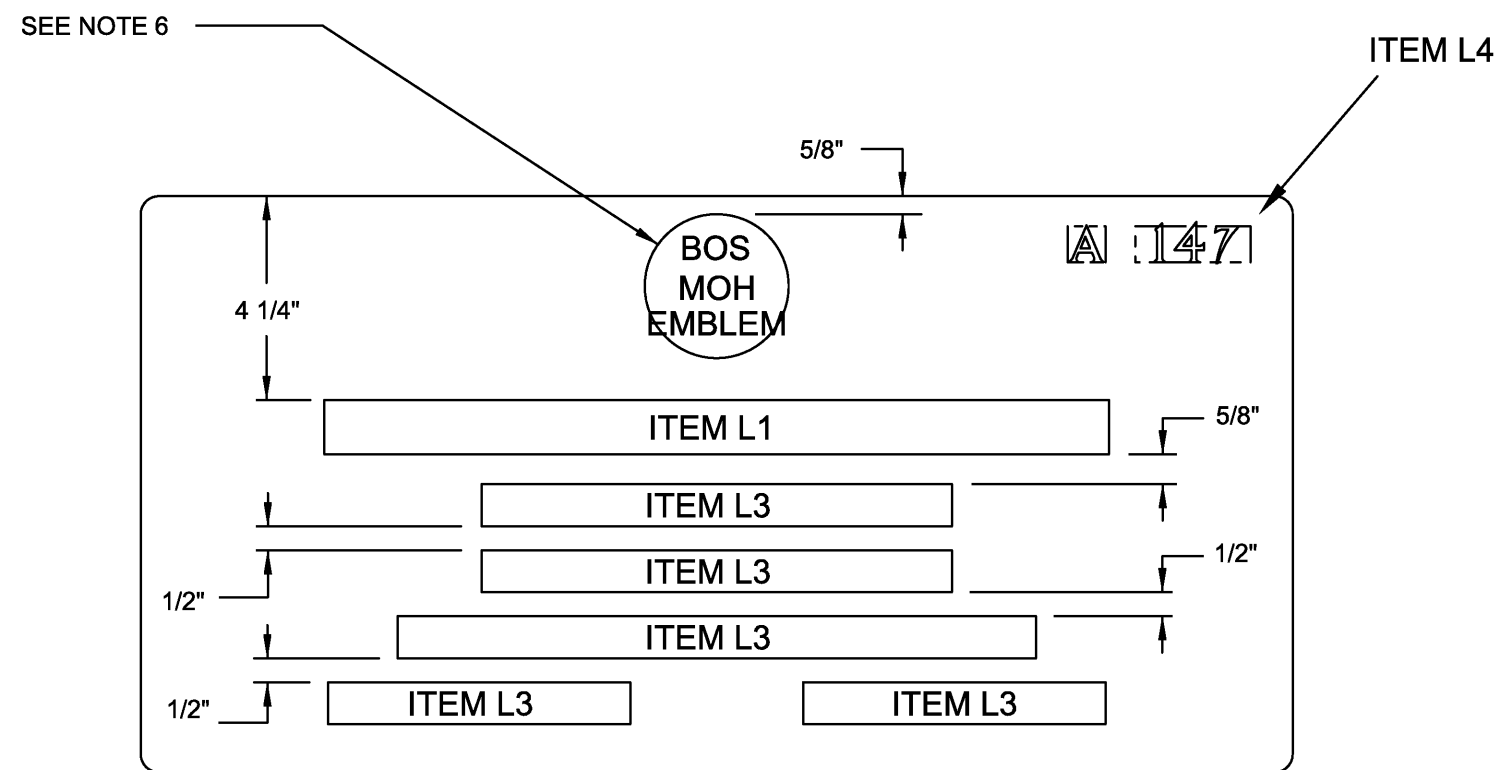

5 LINE INSCRIPTION PLACEMENT AND DETAIL
SEE DWG A-F1 FOR OTHER INSCRIPTION SCENARIOS

INSCRIPTION WITH SECTION & GRAVESITE NUMBER

SCALE: 1/4"=1"

Revisions		Date	
GENERAL NOTES:			
1. ITEM NUMBER IN INSCRIPTION BLOCK REFER TO SIZE AND EMBLEM OF BELIEF SHOWN ON DRAWING A-LNC&E-1, A-LNC&E-2, AND A-LNC&E-3 DATED 6-5-03			
2. EMBLEM OF BELIEF IS OPTIONAL. IF NOT REQUIRED, MEDAL OF HONOR EMBLEM TO BE CENTERED AS SHOWN.			
3. ALL GRANITE DIMENSIONAL TOLERANCES ARE ± 1/4" UNLESS OTHERWISE SPECIFIED.			
4. THE TOP & SIDES SHALL BE FREE OF SCRATCHES, SAW MARKS, CHIPS OR CRACKS. MARKERS TO BE PACKAGED ACCORDING TO CONTRACT SPECIFICATIONS.			
5. GRANITE SHALL BE STANDARD GRADE, FINE GRAINED MATERIAL AS CLASSIFIED BY THE NATIONAL BUILDING GRANITE QUARRIES ASSOCIATION. GRANITE SHALL ALSO CONFORM TO THE DEFINITION OF GRANITE AS DEFINED BY ASTM C119.			
6. MARKERS SHALL BE FREE OF CRACKS, SEAMS OR STARTS WHICH MAY IMPAIR ITS INTEGRITY OR READABILITY OF THE INSCRIPTION.			
7. WHEN ONE (1) EMBLEM OF BELIEF IS REQUIRED ALONG WITH THE MOH EMBLEM, THE PLACEMENT OF THE SECTION AND GRAVESITE NUMBER IS SHOWN IN THE DIAGRAM ABOVE. THE MEDAL OF HONOR EMBLEM IS TO BE PLACED 1" TO THE LEFT OF THE SECTION AND GRAVE NUMBER, AND THE EMBLEM OF BELIEF IS PLACED THE SAME DISTANCE ON OPPOSITE SIDE.			
CONVERSION TABLE			
ENGLISH/ U.S. STANDARD	METRIC	ENGLISH/ U.S. STANDARD	METRIC
42"	106.68 cm	2"	5.08 cm
24"	60.96 cm	1 5/8"	4.13 cm
14 1/2"	36.83 cm	1"	2.54 cm
13"	33.02 cm	3/4"	1.90 cm
4"	10.16 cm	5/8"	1.59 cm
3"	7.62 cm	1/2"	1.27 cm
2 1/2"	6.35 cm	1/4"	.64 cm
Drawing Title THIN FLAT GRANITE MARKER MEDAL OF HONOR 12" X 24" X 3"		Project Title GOVERNMENT HEADSTONES AND MARKERS	
Approved: Director, Memorial Programs Service Signed		Marker Type J6	
Approved: Chief of Operations, Memorial Programs Service Signed		Location Digital File A-J6.DWG 24" x 36" SHEET	
Date 06-05-03		Project/Contract No. V786P 530	
Drawing NO. A-J6		Sheet 1 of 1	