



INSCRIPTION PLACEMENT & DETAIL
SCALE: 3/16"=1"

FOR UPRIGHT & FLAT GRANITE HEADSTONES/MARKERS			
COLOR OF STONE:		N6 OR HIGHER AS JUDGED AGAINST THE MUNSELL NEUTRAL VALUE SCALE	
INSCRIPTION DEPTHS:		MAXIMUM	MINIMUM
FOR L-1 LETTERS		9/32"	7/32"
FOR L-3 & L-4 LETTERS:		7/32"	6/32"

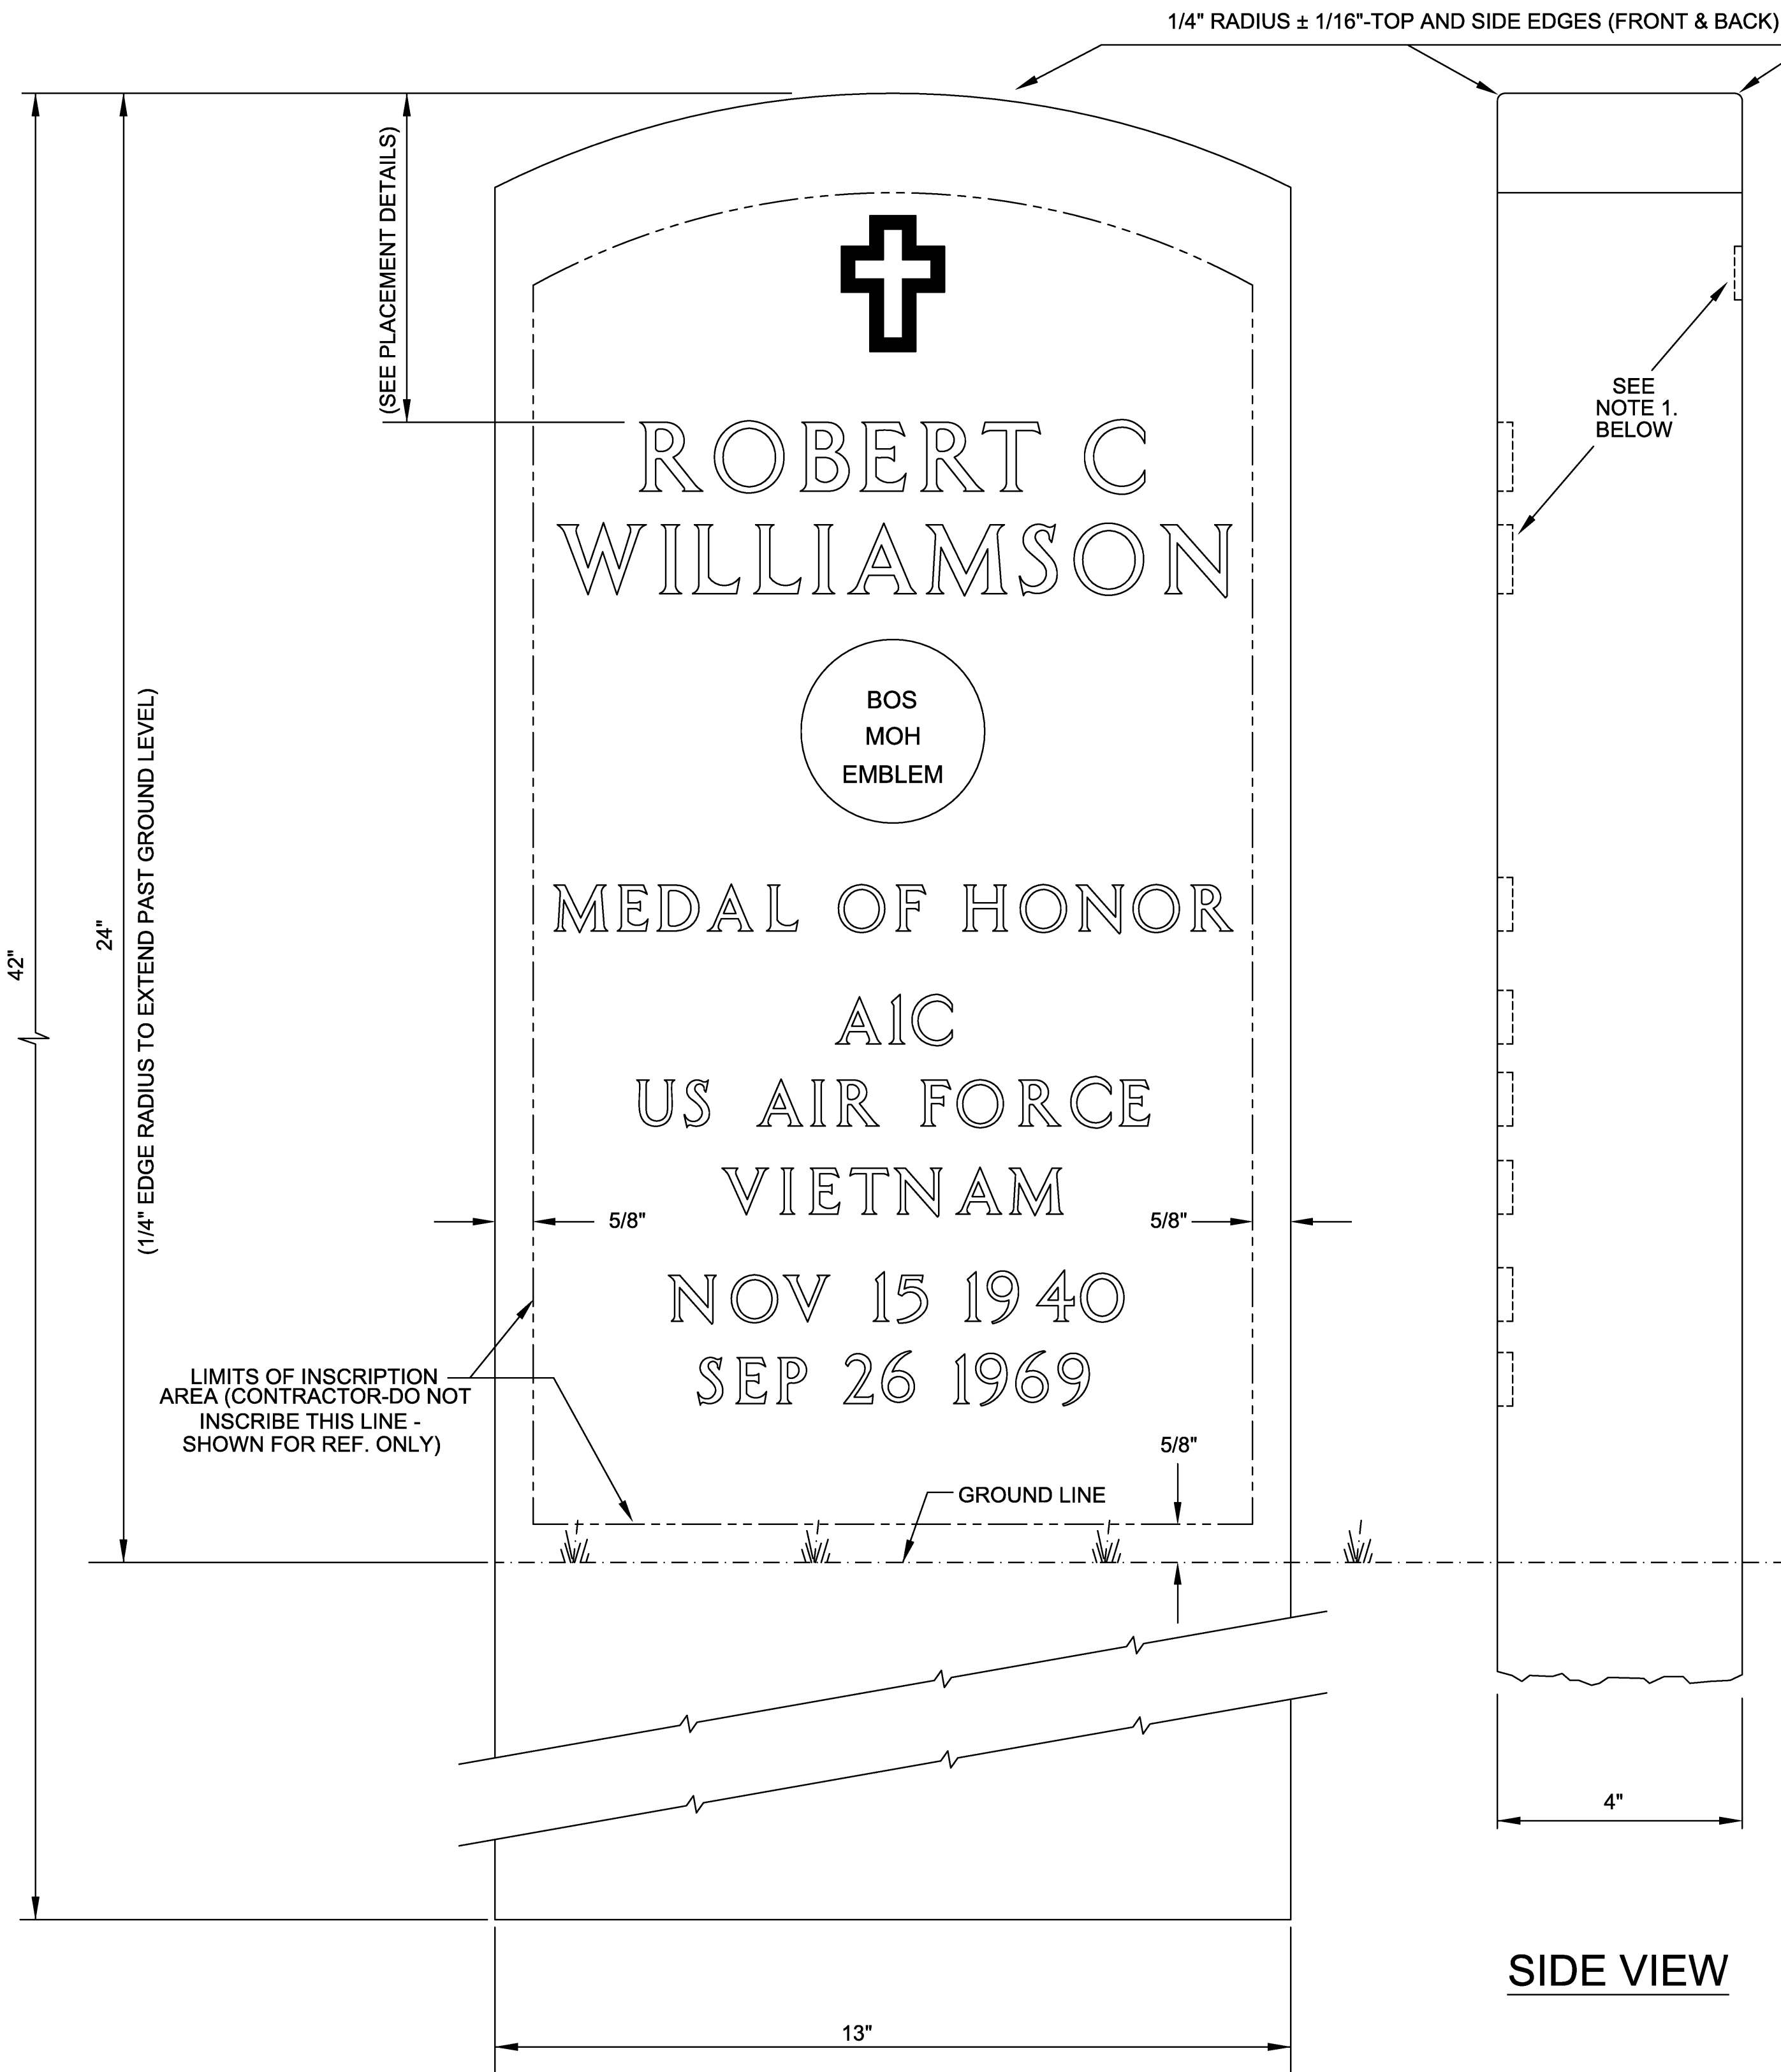

TYPICAL FRONT FACE OF STONE
SCALE: 1/2"=1"

SIDE VIEW

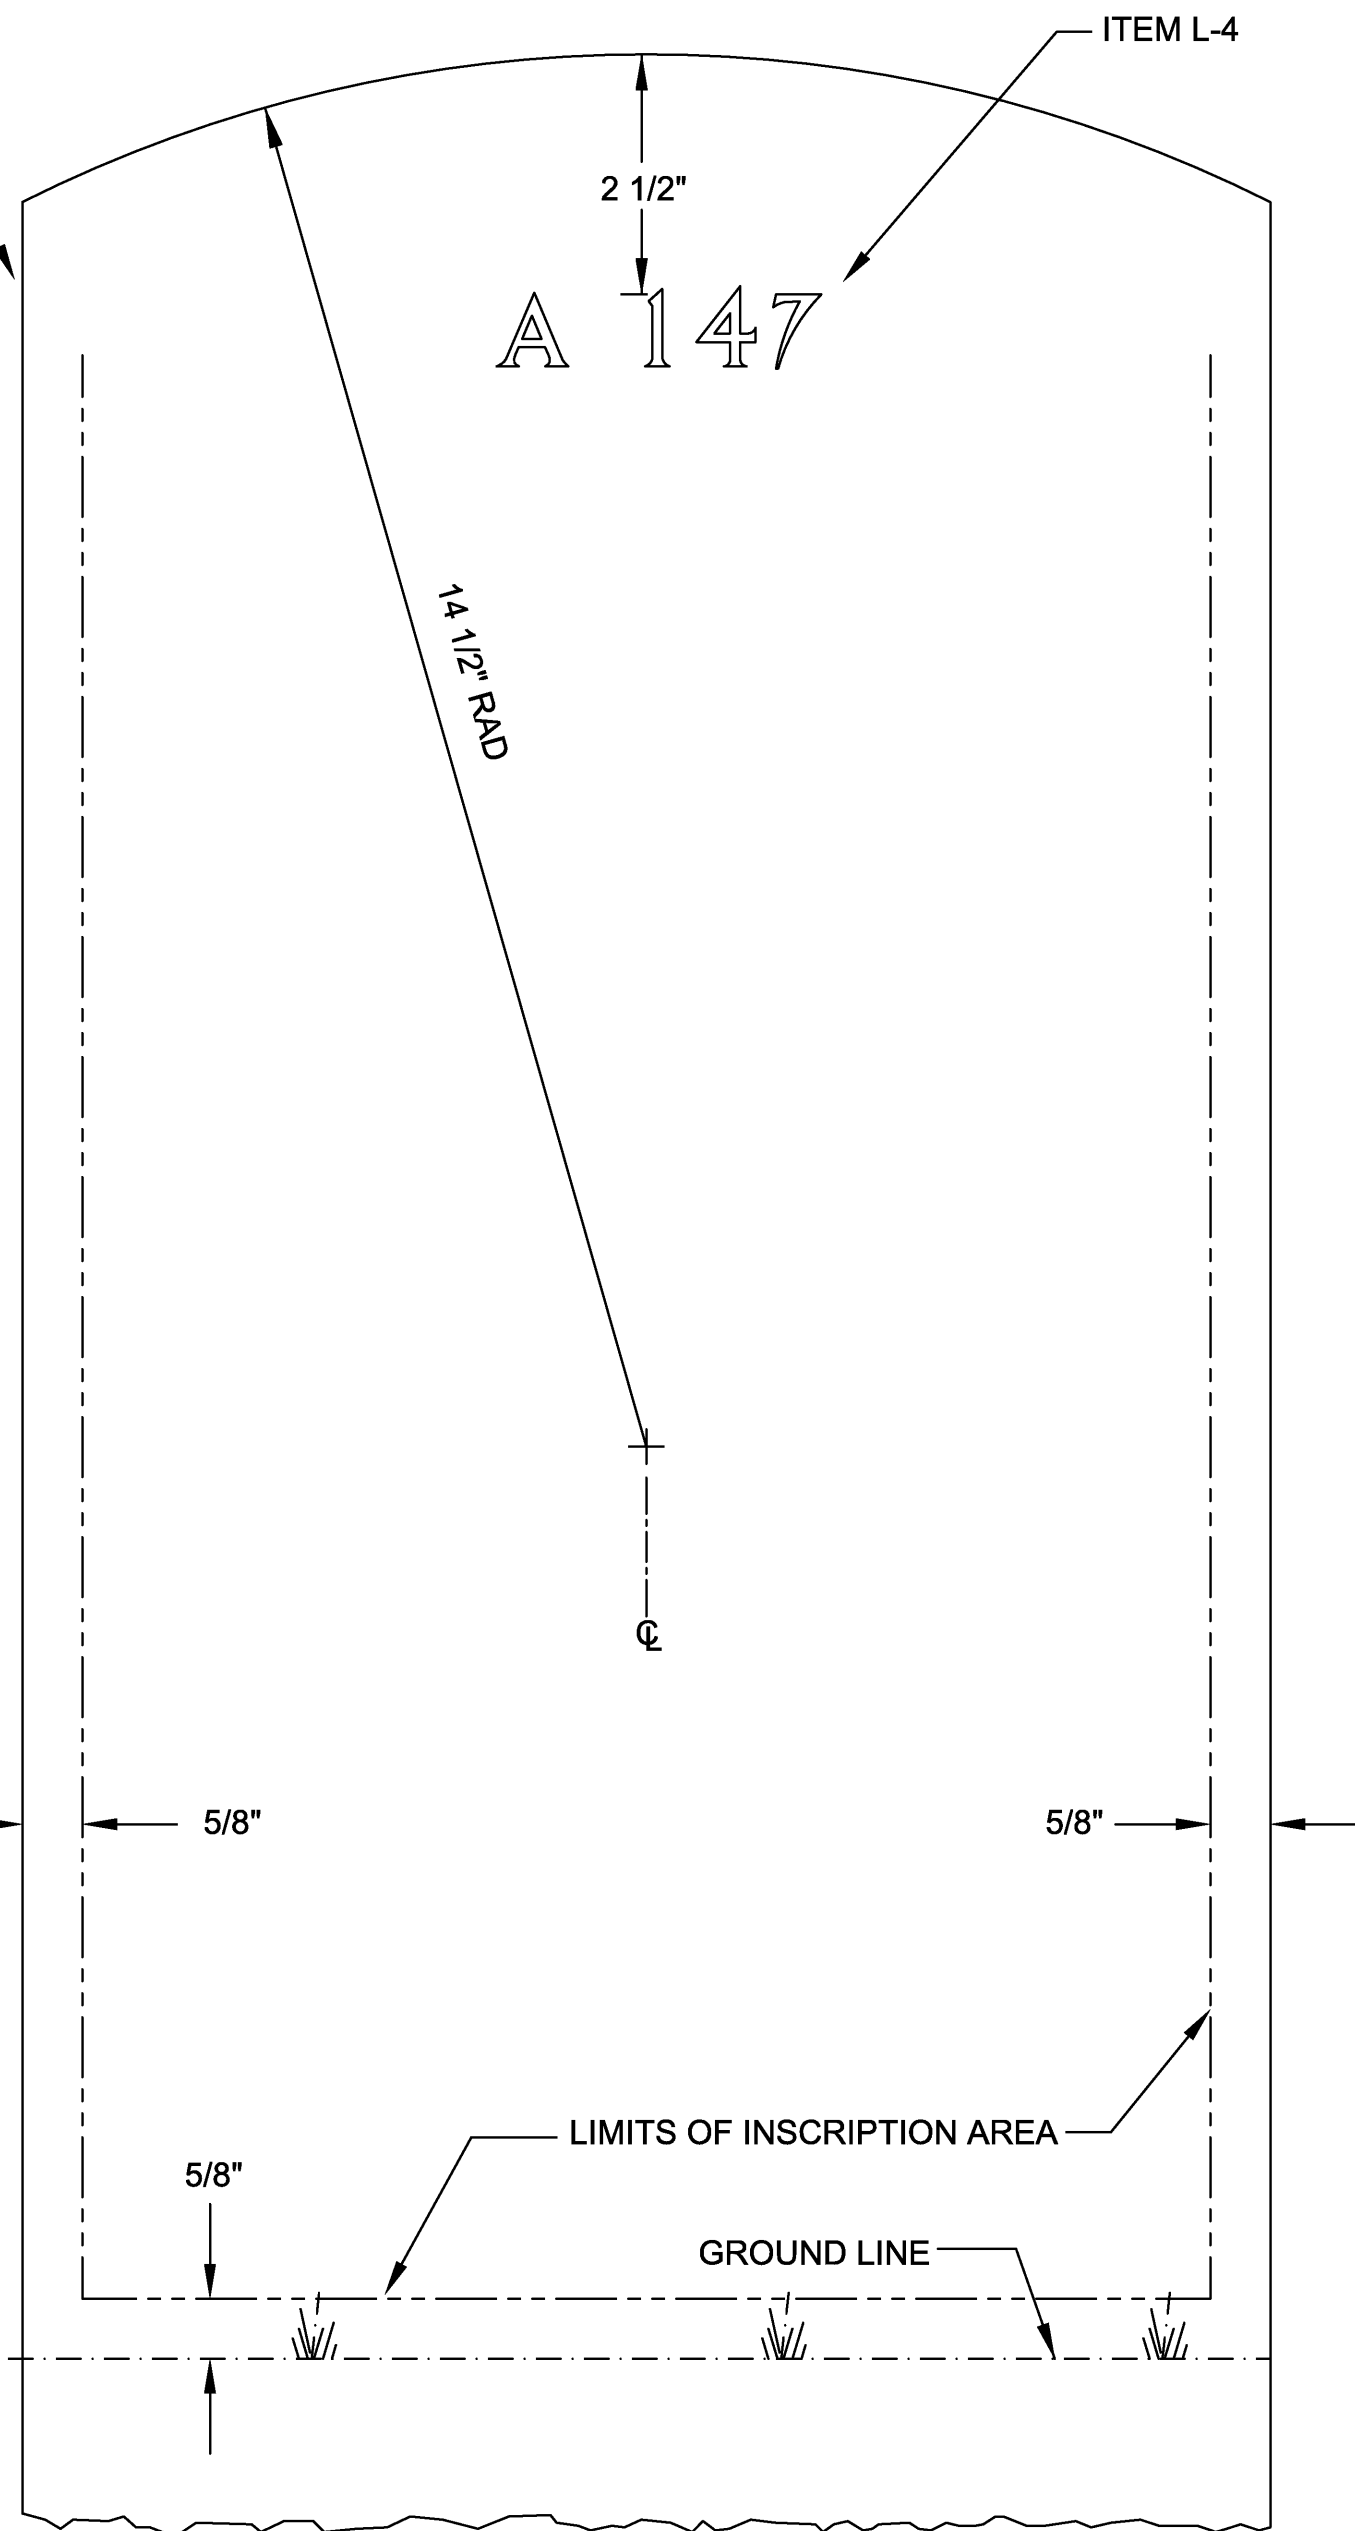

**REAR FACE OF STONE SHOWING
CORRECT LOCATION OF
SECTION & GRAVE NUMBER**



GENERAL NOTES:

- ITEM NUMBER IN INSCRIPTION BLOCK REFER TO INSCRIPTION SIZE AND EMBLEMS OF BELIEF SHOWN ON DRAWING A-LNC&E-1, A-LNC&E-2 AND A-LNC&E-3 DATED 6-5-03.
- EMBLEM OF BELIEF IS OPTIONAL.
- ALL GRANITE DIMENSIONAL TOLERANCES ARE $\pm 1/4"$ UNLESS OTHERWISE SPECIFIED.
- GRANITE SHALL BE STANDARD GRADE, FINE GRAINED MATERIAL AS CLASSIFIED BY THE NATIONAL BUILDING GRANITE QUARRIES ASSOCIATION. GRANITE SHALL ALSO CONFORM TO THE DEFINITION OF GRANITE AS DEFINED BY ASTM C119.
- MARKERS SHALL BE FREE OF CRACKS, SEAMS OR STARTS WHICH MAY IMPAIR ITS INTEGRITY OR READABILITY OF THE INSCRIPTION.
- THE TOP AND ALL SIDES SHALL BE FREE OF SCRATCHES, SAW MARKS, CHIPS OR CRACKS. FINISHED MARKERS SHALL BE PACKAGED FOR SHIPMENT ACCORDING TO CONTRACT SPECIFICATIONS.

CONVERSION TABLE

ENGLISH/ U.S. STANDARD	METRIC	ENGLISH/ U.S. STANDARD	METRIC
42"	106.68 cm	2"	5.08 cm
24"	60.96 cm	1 5/8"	4.13 cm
14 1/2"	36.83 cm	1"	2.54 cm
13"	33.02 cm	3/4"	1.90 cm
4"	10.16 cm	5/8"	1.59 cm
3"	7.62 cm	1/2"	1.27 cm
2 1/2"	6.35 cm	1/4"	.64 cm



NATIONAL
CEMETERY
ADMINISTRATION

Drawing Title
**UPRIGHT GRANITE HEADSTONE
MEDAL OF HONOR
13" X 42" X 4"**

Approved: Director, Memorial Programs Service

Signed

Approved: Chief of Operations, Memorial Programs Service

Signed

Project Title
**GOVERNMENT HEADSTONES
AND MARKERS**

Marker Type

V6

Checked

Drawn

DURHAM
& ASSOC.

Location

Digital File A-V6.DWG 24" x 36" SHEET

Date

06-05-03

Project No.

V786P 530

DRAWING NO.

A-V6

Sheet 1 of 1