


1. SEE SHEET AS102B FOR CONSTRUCTION OF WALL TYPES
2. ALL INTERIOR PARTITIONS THIS FLOOR ARE WALL TYPE 5 UNLESS NOTED OTHERWISE.
3. SEE ROOM FINISH SCHEDULE SHEET AS901 AND RCP SHEET AS105B FOR ROOM FINISHES NOT INDICATED HERE.
4. SEE SHEET AS102C FOR DIMENSIONING OF ALTERNATE #15. SEE SHEET AS102D FOR DIMENSIONING OF ALTERNATE #17.
5. ALL PARTITIONS SHALL EXTEND FROM FLOOR TO DECK/STRUCTURE ABOVE U.N.O.
6. WOOD LUMBER SHALL NOT BE USED ON THE INTERIOR OF THE BUILDING, INCLUDING AS STUDS, NAILERS, GROUNDS, OR BLOCKING. SHEET METAL IN APPROPRIATE SHAPES AND THICKNESSES ARE TO BE UTILIZED. SEE SPECIFICATIONS FOR PERMITTED USES OF WOOD IN FINISH PRODUCTS.

- ① NEW HANDRAIL AND WALL GUARD BELOW BY 102600. SEE 7/AS702 FOR TYPICAL INSTALLATION.
- ② PROVIDE HORIZONTAL AND VERTICAL GRAB BARS BY 102800 (CC) SEE 6/AS702.
- ③ PROVIDE BLOCKING FOR FUTURE BABY CHANGING STATION
- ④ COAT HOOK BY 102800
- ⑤ PROVIDE VERTICAL GRAB BARS BY 102800 (CC) SEE 8/AS702.
- ⑥ NEW FIN TUBE SEE DIV 22/23 FOR RELATED WORK.
- ⑦ PROVIDE FULL HT. M.R. GWB ALL WALLS THIS ROOM

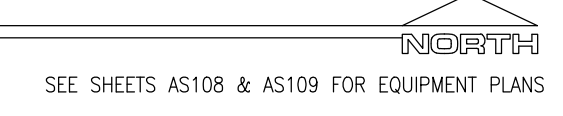

WALL TYPES SEE SHEET G1102 FOR ROOF TYPES. ALL INTERIOR PARTITIONS AND FURRED WALLS SHALL EXTEND UP TO PRECAST PLANK/SLAB ABOVE



Foss
Architect
Interiors

STRUCTURAL	MECHANICAL, FIRE PROTECTION & ELECTRICAL	CIVIL
RYTER ENGINEERING 4104 47TH STREET FARGO, NORTH DAKOTA 58103	OSER-MILLER-NELSON ENGINEERING, INC 2201 10TH STREET NORTH, STE 2 FARGO, NORTH DAKOTA 58103	HANSEN THOMP PELLINEN OLSON, INC 2610 WALKER STREET FARGO, NORTH DAKOTA 58104
LEED	BUILDING COMMISSIONING	INDUSTRIAL HYGIENIST
BOODKEP 3100 PINEBURY AVE SUNNY PRAIRIE, IL 60158	COMMISSIONING SOLUTIONS 2201 10TH STREET NORTH, STE 2 FARGO, NORTH DAKOTA 58103	LEGEND TECHNICAL SERVICES, INC. 1100 VERNALIS DRIVE FARGO, ND 58103

I HEREBY CERTIFY THAT THIS PLAN, SPECIFICATION
OR REPORT WAS PREPARED BY ME OR UNDER
MY DIRECT SUPERVISION AND THAT I AM A DULY
REGISTERED ARCHITECT UNDER THE LAWS OF
THE STATE OF MINNESOTA.

Rochelle Conzemius

ROCHELLE CONZEMIUS
DATE: 12/16/2014 REG. NO: 46294

APPROVED: DEWANE LINE DIRECTOR	DATE:	APPROVED: INFECTION CONTROL NURSE	DATE:
APPROVED: CEMS COORDINATOR	DATE:	APPROVED: PATIENT SAFETY	DATE:
APPROVED: PROJECTS SECTION MANAGER	DATE:	APPROVED: CHIEF OF POLICE	DATE:
APPROVED: DIRECTOR FMS	DATE:	APPROVED: SAFETY MANAGER	DATE:

DRAWING TITLE
FIRST FLOOR DIM. PLAN
WALL TYPES
APPROVED: ASSOCIATE HEALTH CARE SYSTEM DIRECTOR
DATE:
APPROVED: CHIEF OF STAFF
APPROVED: HEALTH CARE SYSTEM DIRECTOR

PROJECT TITLE		SUBMISSION DATE	
EXPAND / CONSTRUCT OUTPATIENT MENTAL HEALTH CLINIC		12/16/14	
DATE:		PLOT SCALE	
BUILDING No 111		1:1	
CHECKED BY RDC		PROJECT No. 656-341	
DRAWN MRB		FOSS PROJ. NO. 1327.00	
DRAWING No. 111-AS102E			
DATE:		SHEET 23 OF 120	
LOCATION: VNA MEDICAL CENTER ST. CLOUD, MN. 56303			

