


MALCOLM RANDALL VETERANS ADMINISTRATION  
MEDICAL CENTER  
1601 SW ARCHER ROAD  
GAINESVILLE, FLORIDA 32608

## SECOND FLOOR STATEMENT OF CONDITION

LEGEND:

	EXIT SIGN
	EXTERIOR SPACE
	NON-SLEEPING SUIE
	SLEEPING SUIE
	PROTECTED BY AUTOMATIC SPRINKLER
	HAZARDOUS AREA
	SUIE BOUNDARY
	EXIT DISCHARGE
	SMOKE ALARMS
	HIGH FIRE DANGER
	SMOKE BREASER
	CHANGE IN OCCUPANCY
	SMOKE DAMPER

\*ALL SMOKE COMPARTMENTS ARE LESS THAN 21,500 SF\*

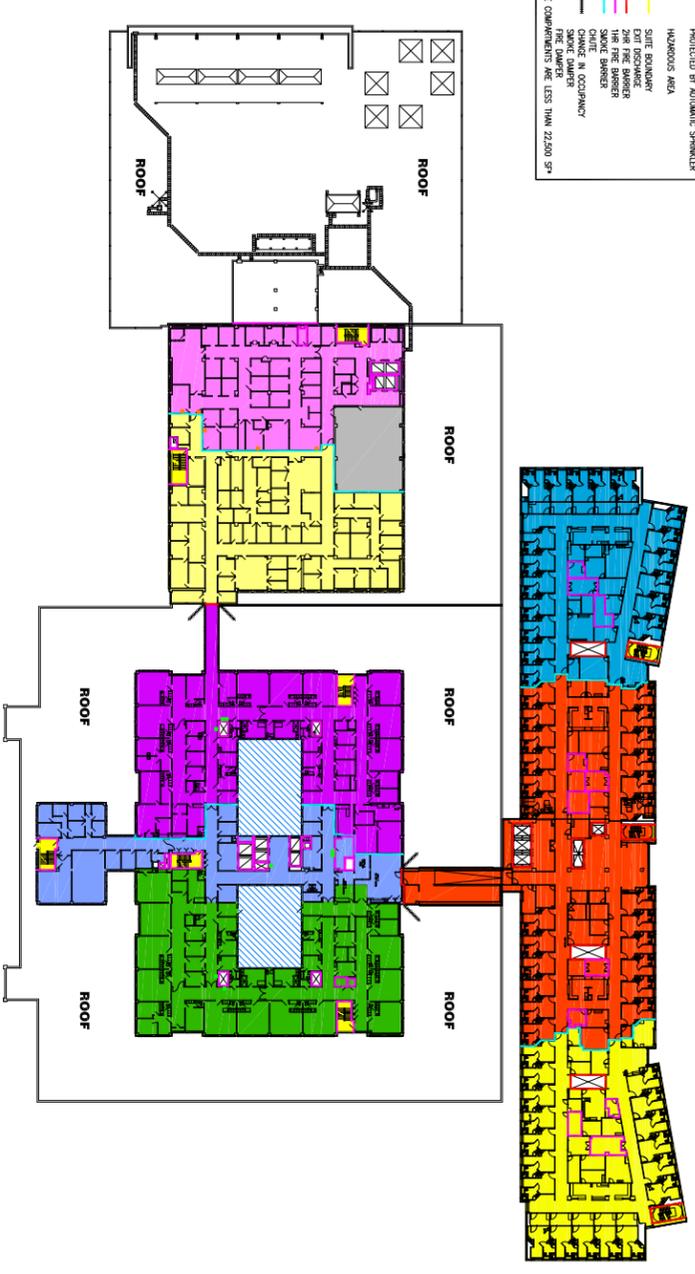

DATE: 06/27/2015