


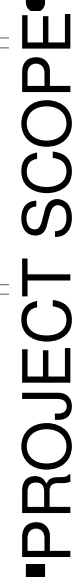

FINISH PLAN CODED NOTES

- 13 Handrail to be modified to match existing in this corridor.




0 16' 32' 64'

Scale 1/8" = 1'-0"

1B306 (not shown on plan) to be painted PT-1. Install LVT-1 flooring and RB-1 wall base. See 1-03-3 for plan.

as required due to construction. Paint new door and frame to match existing adjacent wall color in semi-gloss finish.

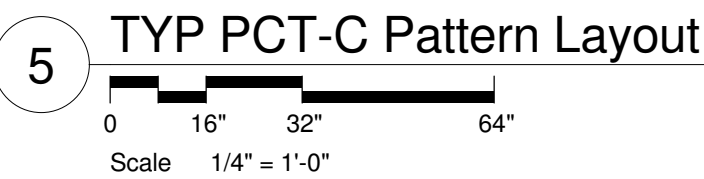

TYP PCT-B Pattern Layout


0 16" 32" 64"

Scale 1/4" = 1'-0"

3 TYP PCT-A Pattern Layout

0 16\" 32\" 64\"
Scale 1/4\" = 1'-0"

Wall Finish Plan - First Flr. toilet rooms

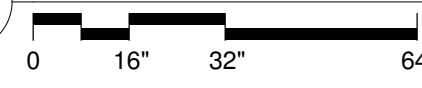 Department of
Veterans Affairs