


| | |
|---|--|
| NORTH ARROW & COMBINATION TRUE NORTH | |
| PROPERTY LINE | |
| CENTER LINE | |
| BREAK OR CUT LINE | |
| MATCH LINE | |
| ROOM IDENTIFICATION | |
| DRAWING IDENTIFICATION | |
| SECTION CUT INDICATION | |
| ELEVATION INDICATION | |
| PLAN DETAIL INDICATION | |
| COLUMN LOCATION & IDENTIFICATION | |
| DOOR SCHEDULE REMARKS | |
| ROOM FINISH SCHEDULE REMARKS | |
| WALL OPENING INDICATION | |
| WINDOW INDICATION AND IDENTIFICATION | |
| WALL LOUVER INDICATION AND IDENTIFICATION | |
| GLAZING INDICATION AND IDENTIFICATION | |
| REVISIONS | |
| MARKERBOARD & TACKBOARD INDICATION & IDENTIFICATION | |
| SPECIFIC NOTE INDICATION | |
| GENERAL NOTE IDENTIFICATION | |
| FURNITURE AND/OR EQUIPMENT INDICATION | |

| DRAWING TABLE OF CONTENTS | | J5 1/8" |
|---------------------------|---------|---------------------------------|
| | SECTION | PLAN (IF DIFFERENT THAN SEC) |
| BRICK | | |
| CONCRETE | | |
| CONCRETE MASONRY UNIT | | |
| EARTH | | |
| GYPSTUM DRYWALL | | |
| BATT INSULATION | | |
| RIGID ORGANIC INSULATION | | |
| METAL | | |
| PLYWOOD | | |
| WOOD (ROUGH) | | |
| WOOD (BLOCKING) | | |
| WOOD (FINISH) | | |

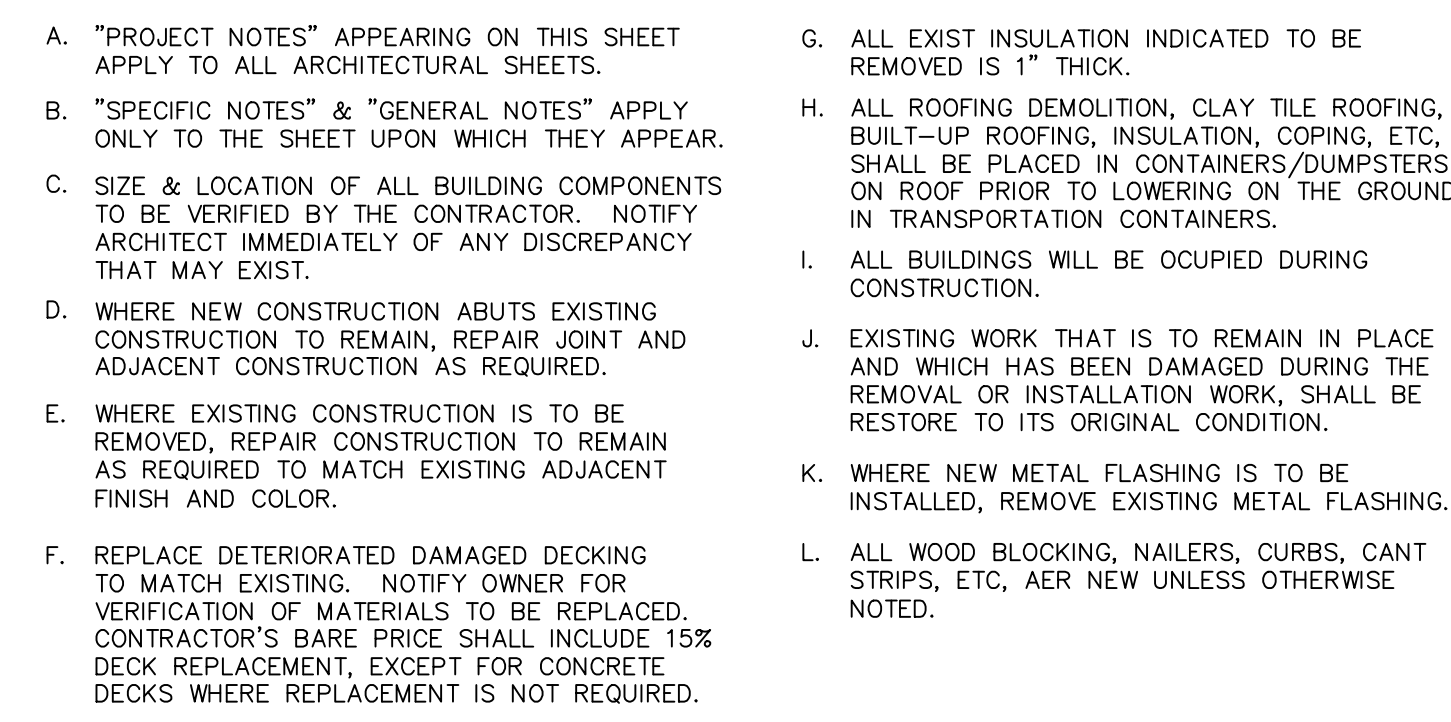

FORM 08-6231, DEC 1989

| 1 | 2 | 3 | 4 | 5 | 6 | 7 | 8 | 9 |
|---|---|---|---|---|---|---|---|---|
|---|---|---|---|---|---|---|---|---|

U.S. WATERWAY PAVING OFFICE 1989-001-251