


three inches = one foot
one and one-half inches = one foot
one inch = one foot
three-quarters inch = one foot
one-half inch = one foot
three-eighths inch = one foot
one-quarter inch = one foot
one-eighth inch = one foot

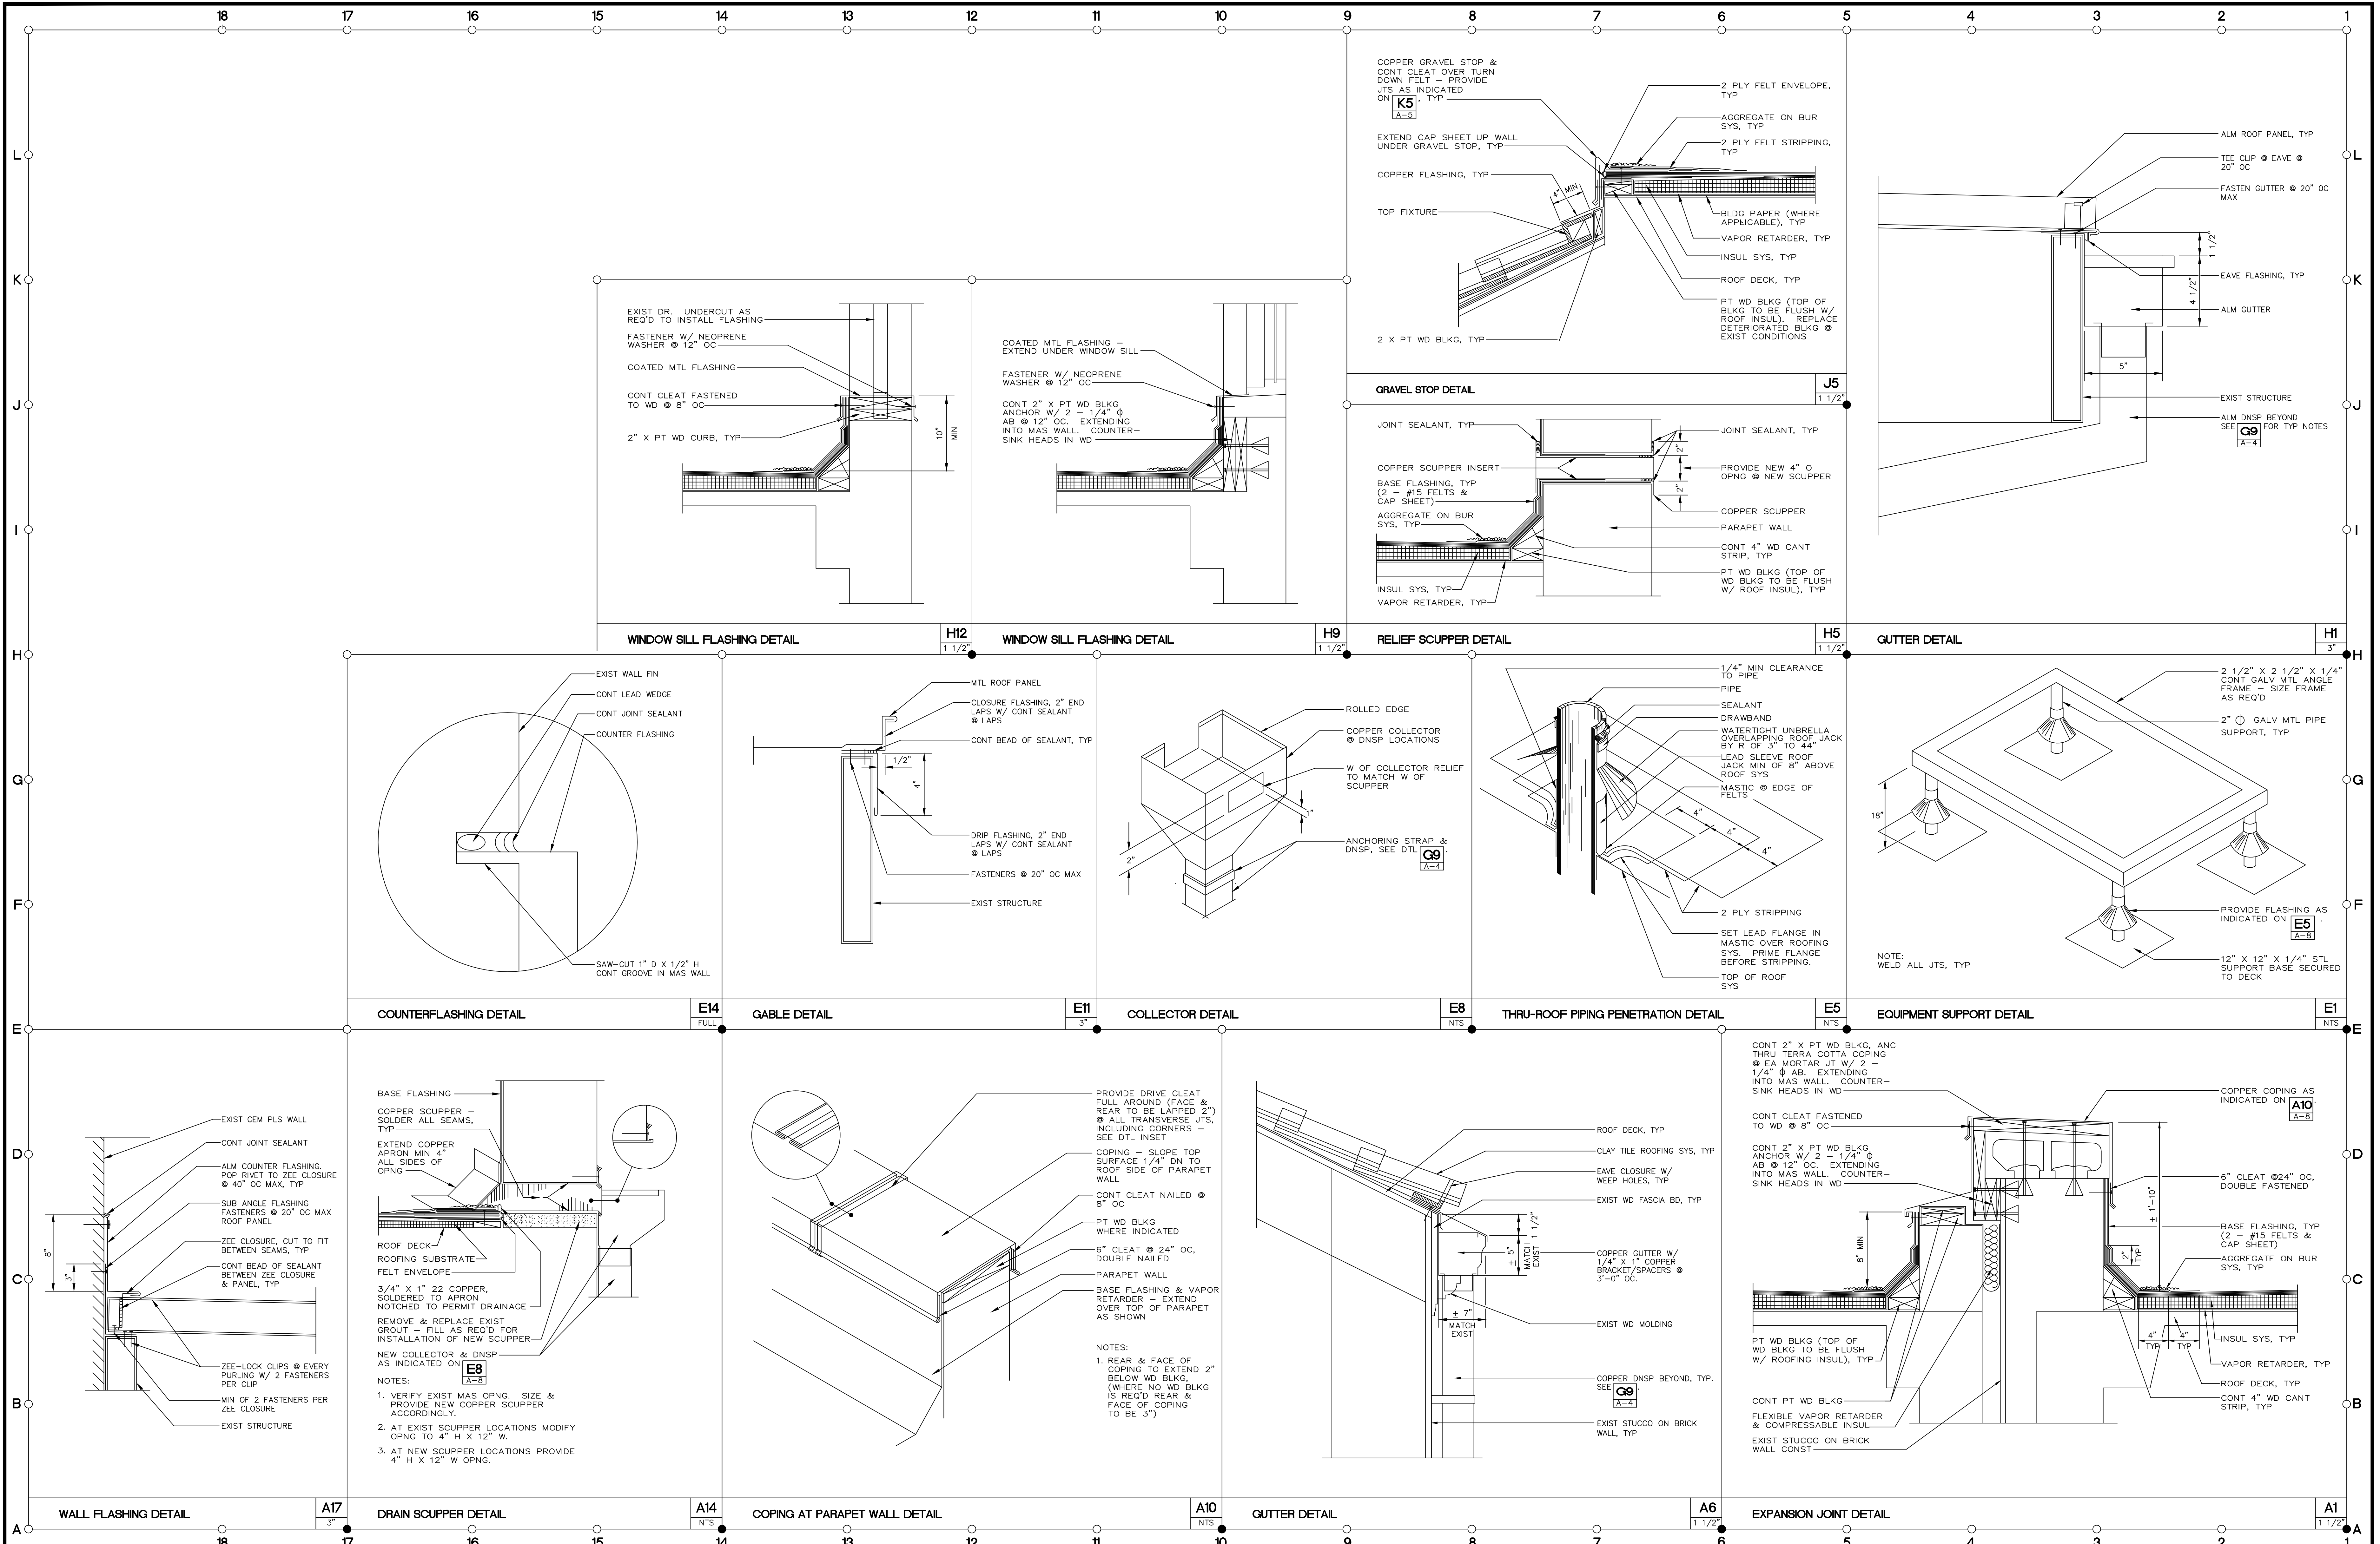

GENERAL NOTES:		SPECIFIC NOTES * (X):	
1. VERIFY EXIST MAS. OPNG. SIZE & PROVIDE NEW COPPER SCUPPER ACCORDINGLY.		1. REAR & FACE OF COPING TO EXTEND 2" BELOW WD BLKG. (WHERE NO WD BLKG IS REQ'D REAR & FACE OF COPING TO BE 3")	
2. AT EXIST SCUPPER LOCATIONS MODIFY OPNG TO 4" H X 12" W.		2. AT NEW SCUPPER LOCATIONS PROVIDE 4" H X 12" W OPNG.	
3. AT NEW SCUPPER LOCATIONS PROVIDE 4" H X 12" W OPNG.			

arkitex 2
4923 WEST CYPRESS ST.
TAMPA, FLORIDA 33607
TELEPHONE: (813) 286-9999
FACSIMILE: (813) 286-8388

Drawing Title DETAILS		Project Title REPLACE VARIOUS ROOFS - PHASE 1		Date 8-25-95
Approved: Division Chief	Building Number N/A	Checked A.H.	Drawn D.S.	Project No. 516-95-102
Approved: Service Director	Location DEPARTMENT OF VETERAN AFFAIRS MEDICAL CENTER, BAY PINES, FL 33504		DRAWING NO. A-8	Dwg. 9 of 18

BAY PINES MEDICAL CENTER

Department of Veterans Affairs