

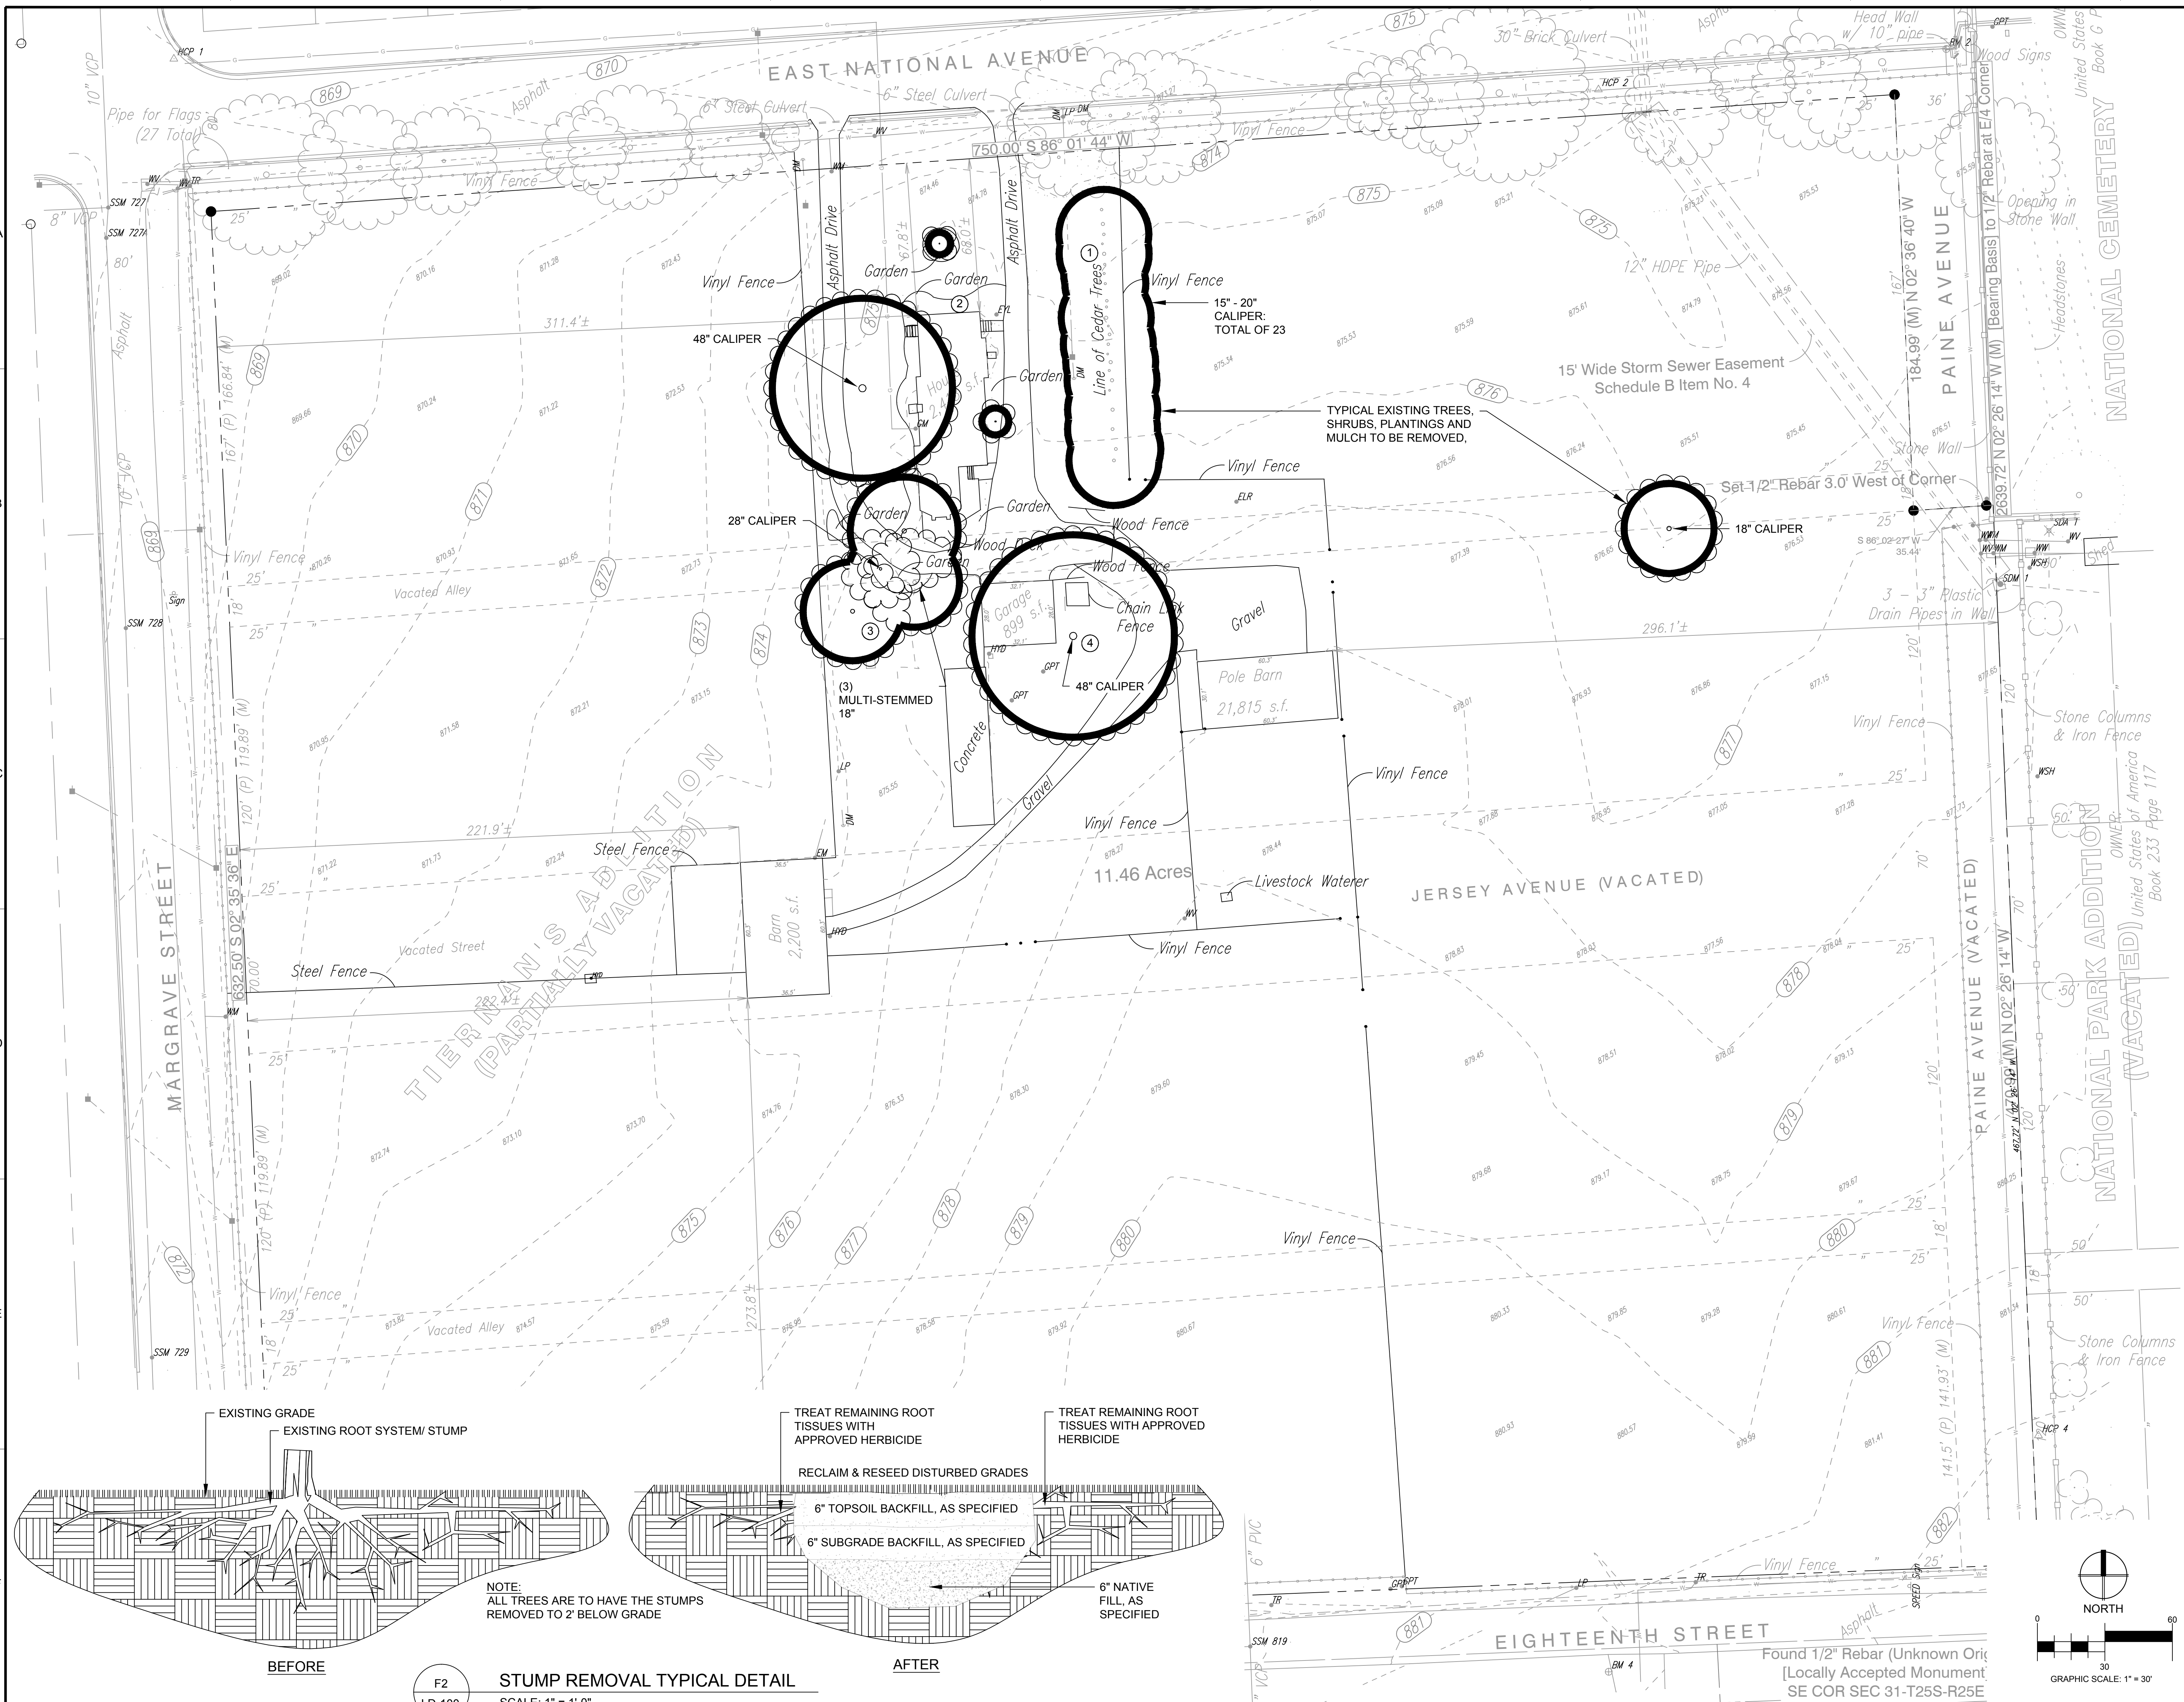


three inches = one foot
one and one half inches = one foot
one inch = one foot
three quarters inch = one foot
one half inch = one foot
three eighths inch = one foot
one quarter inch = one foot
one eighth inch = one foot

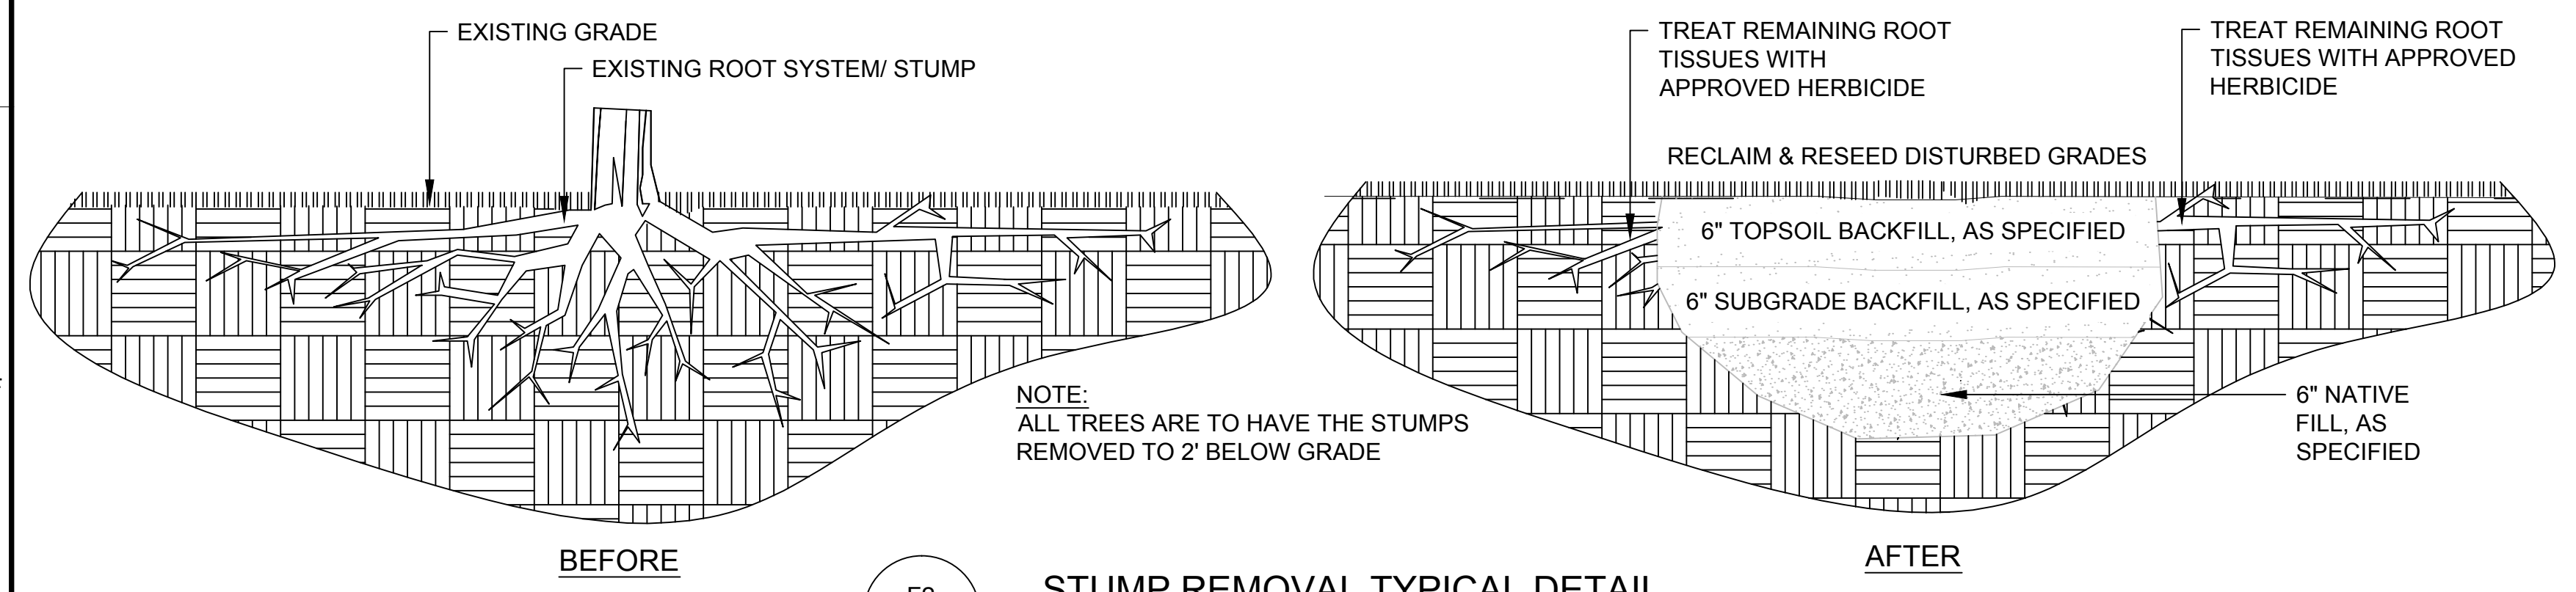

LEGEND

DEMOLISH AND REMOVE: STUMP GRIND/
REMOVE PER DETAIL F2/ LD-100, THIS SHEET

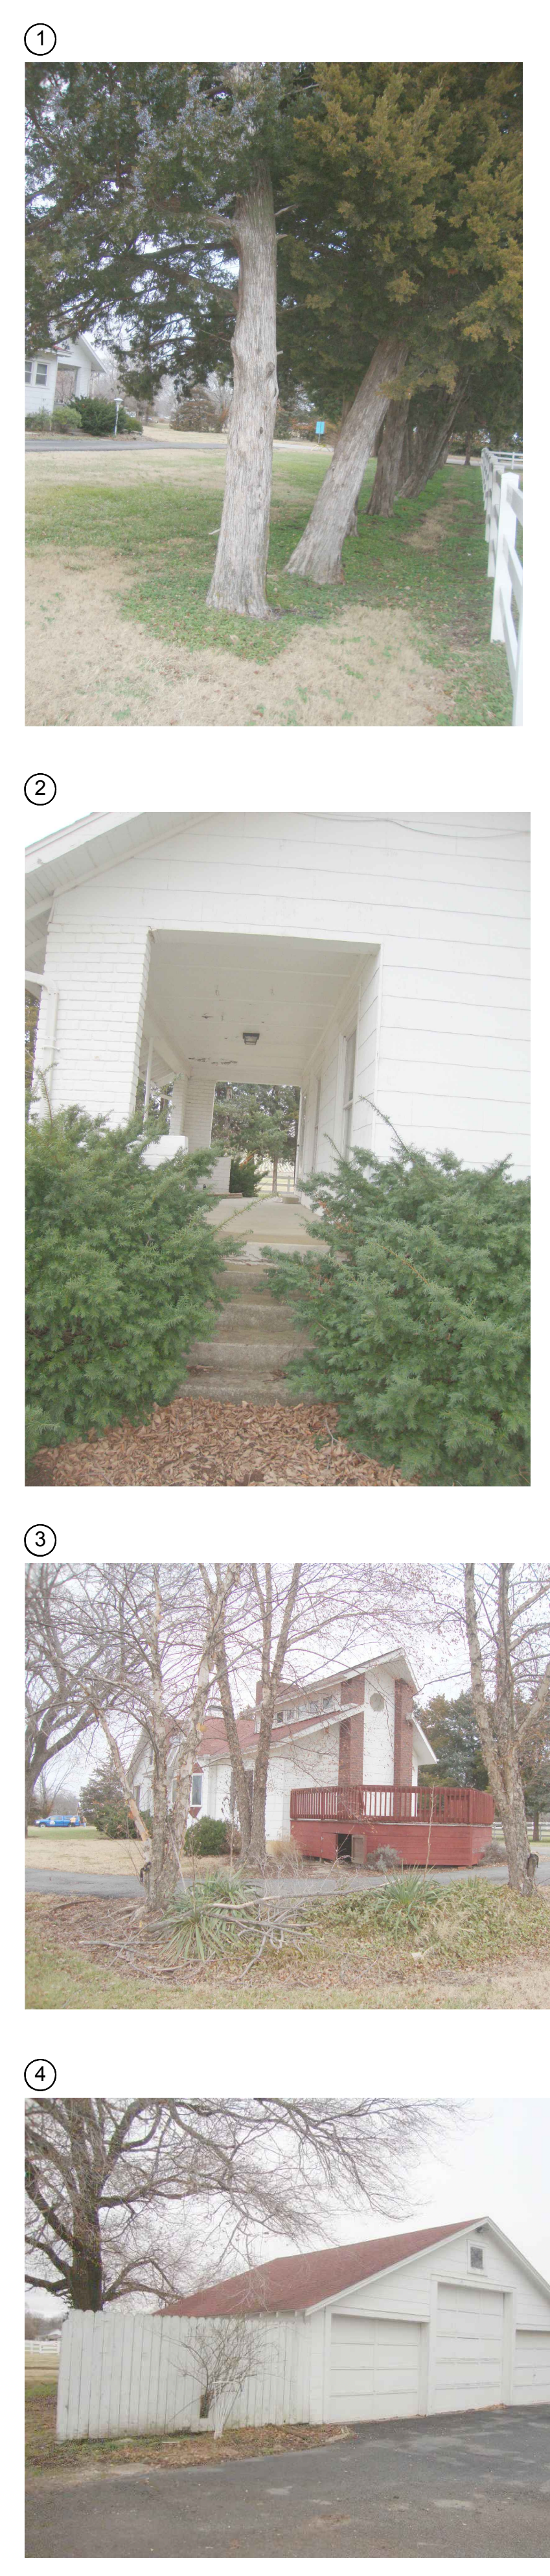

CONSULTANTS:			ARCHITECT/ENGINEERS:		Drawing Title Landscape Demolition Plan		Project Title Demolition of Existing Buildings at Ft. Scott Cemetery -1696.028		Project Number 789CM3914		NCA DESIGN AND CONSTRUCTION SERVICE		
					Approved: Project Director Rodney Duich, P.E.		Location 816 East National		Building Number Drawing Number LD-100				
Revisions:		Date:		517 7th street rapid city sd 57701 p 605.342.9470 f 605.342.2377 www.4front.biz		Date May 1, 2015		Checked EH		Drawn AW		Dwg. 6 of 12	