

ISSUED FOR CONSTRUCTION DOCUMENTS (FINAL BD)	11/26/13
ISSUED FOR RVT DESIGN SUBMITTAL	10/29/13
ISSUED FOR 75% DESIGN DEVELOPMENT	10/22/13
DATE	

CONSULTANTS:	
ARCHITECT/ENGINEERS:	


SEPSTEIN
 600 West Fulton Street
 Chicago, Illinois 60661

Project Title	MECHANICAL DETAILS
Project Number	537-0-122
Building Number	BUILDING 11A
Location	820 S. DAMEN AVE CHICAGO, IL 60612
Date	11/26/2013
Checked	YW
Drawn	AM
Dwg No	11A-M-500
Dwg Date	11/26/2013


FULLY SPRINKLERED

Office of Construction and Facilities Management
 Department of Veterans Affairs


4 CONCRETE EQUIPMENT BASES
 NTS

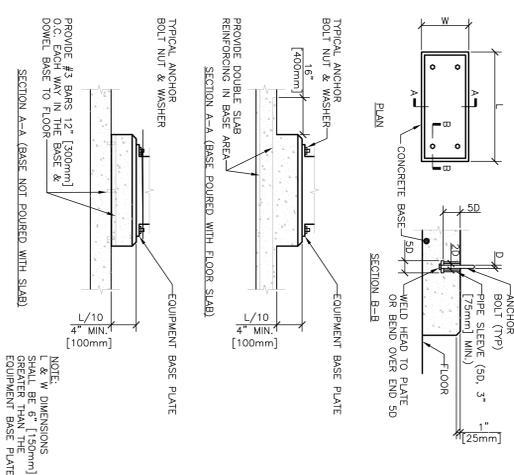


3 STEAM SAFETY VALVE
 NTS

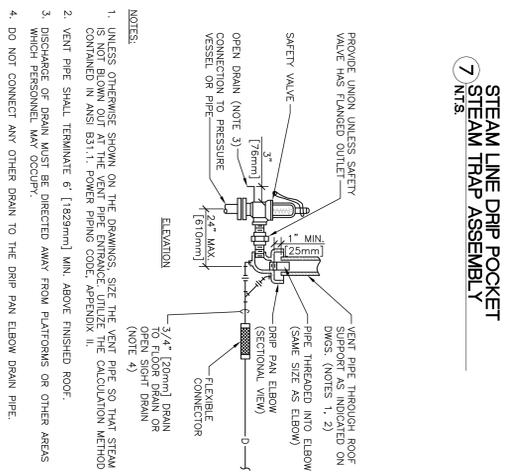


2 AIR HANDLING UNIT DRAIN TRAP DETAIL
 NTS

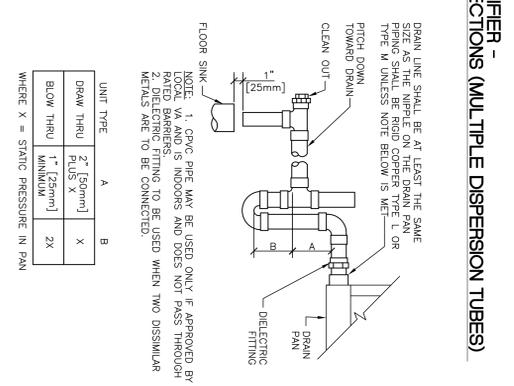


1 CHILLED WATER COIL - PIPING CONNECTIONS
 NTS

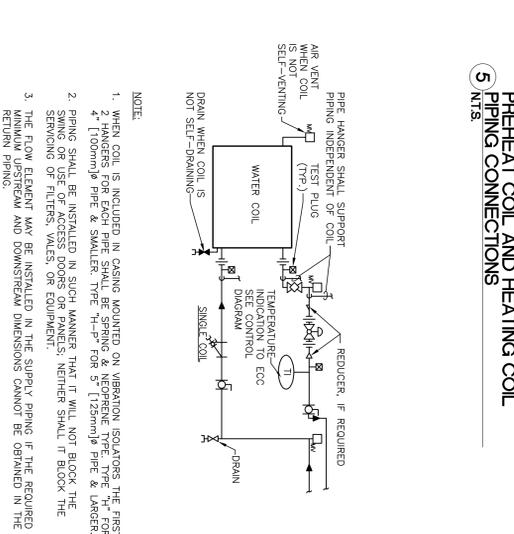


8 DUCTWORK - REDUCTIONS + TRANSITIONS
 NTS

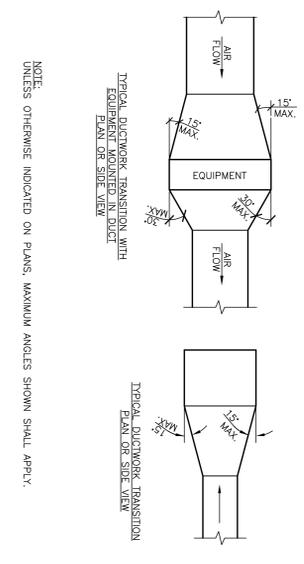


7 STEAM LINE DRIP POCKET STEAM TRAP ASSEMBLY
 NTS

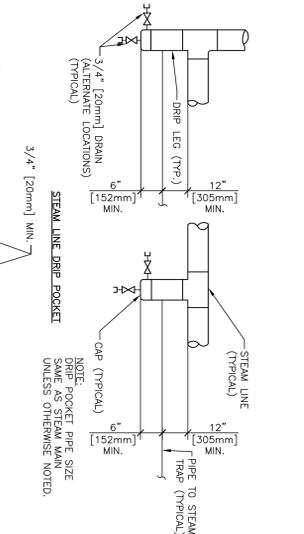


6 STEAM HUMIDIFIER - PIPING CONNECTIONS (MULTIPLE DISPERSION TUBES)
 NTS

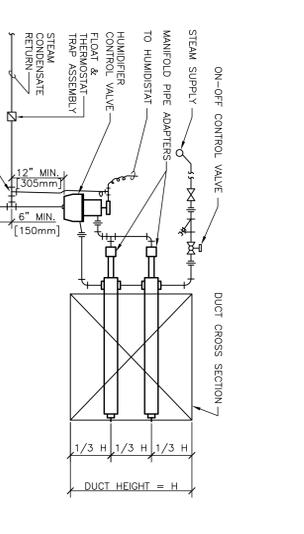


5 PREHEAT COIL AND HEATING COIL PIPING CONNECTIONS
 NTS

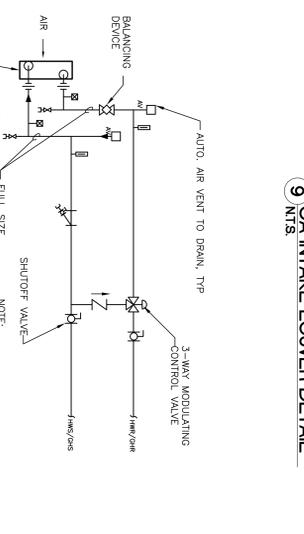

10 AIR HANDLER UNIT AC-30 SECTION DETAIL
 NTS

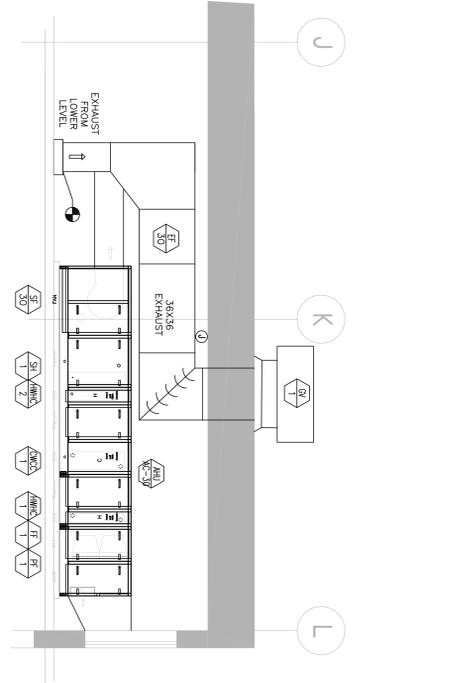

9 OA INTAKE LOWER DETAIL
 NTS

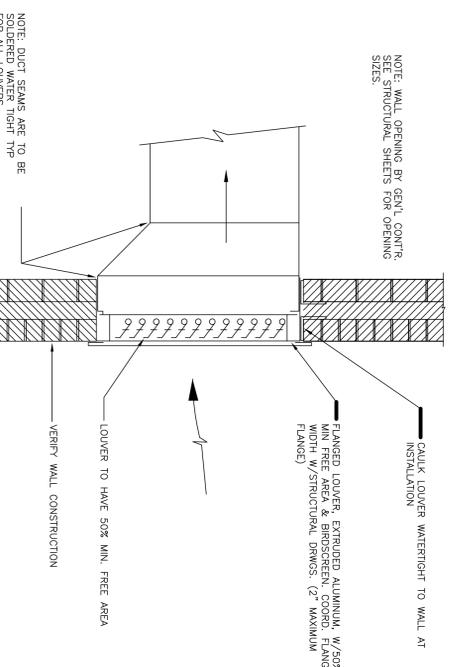

VA FORM 08-6231