


CONTINUED FROM
ATS LS
DWG. PSC-10851

CONTINUED FROM
F BRNG
DWG. PSC-10851

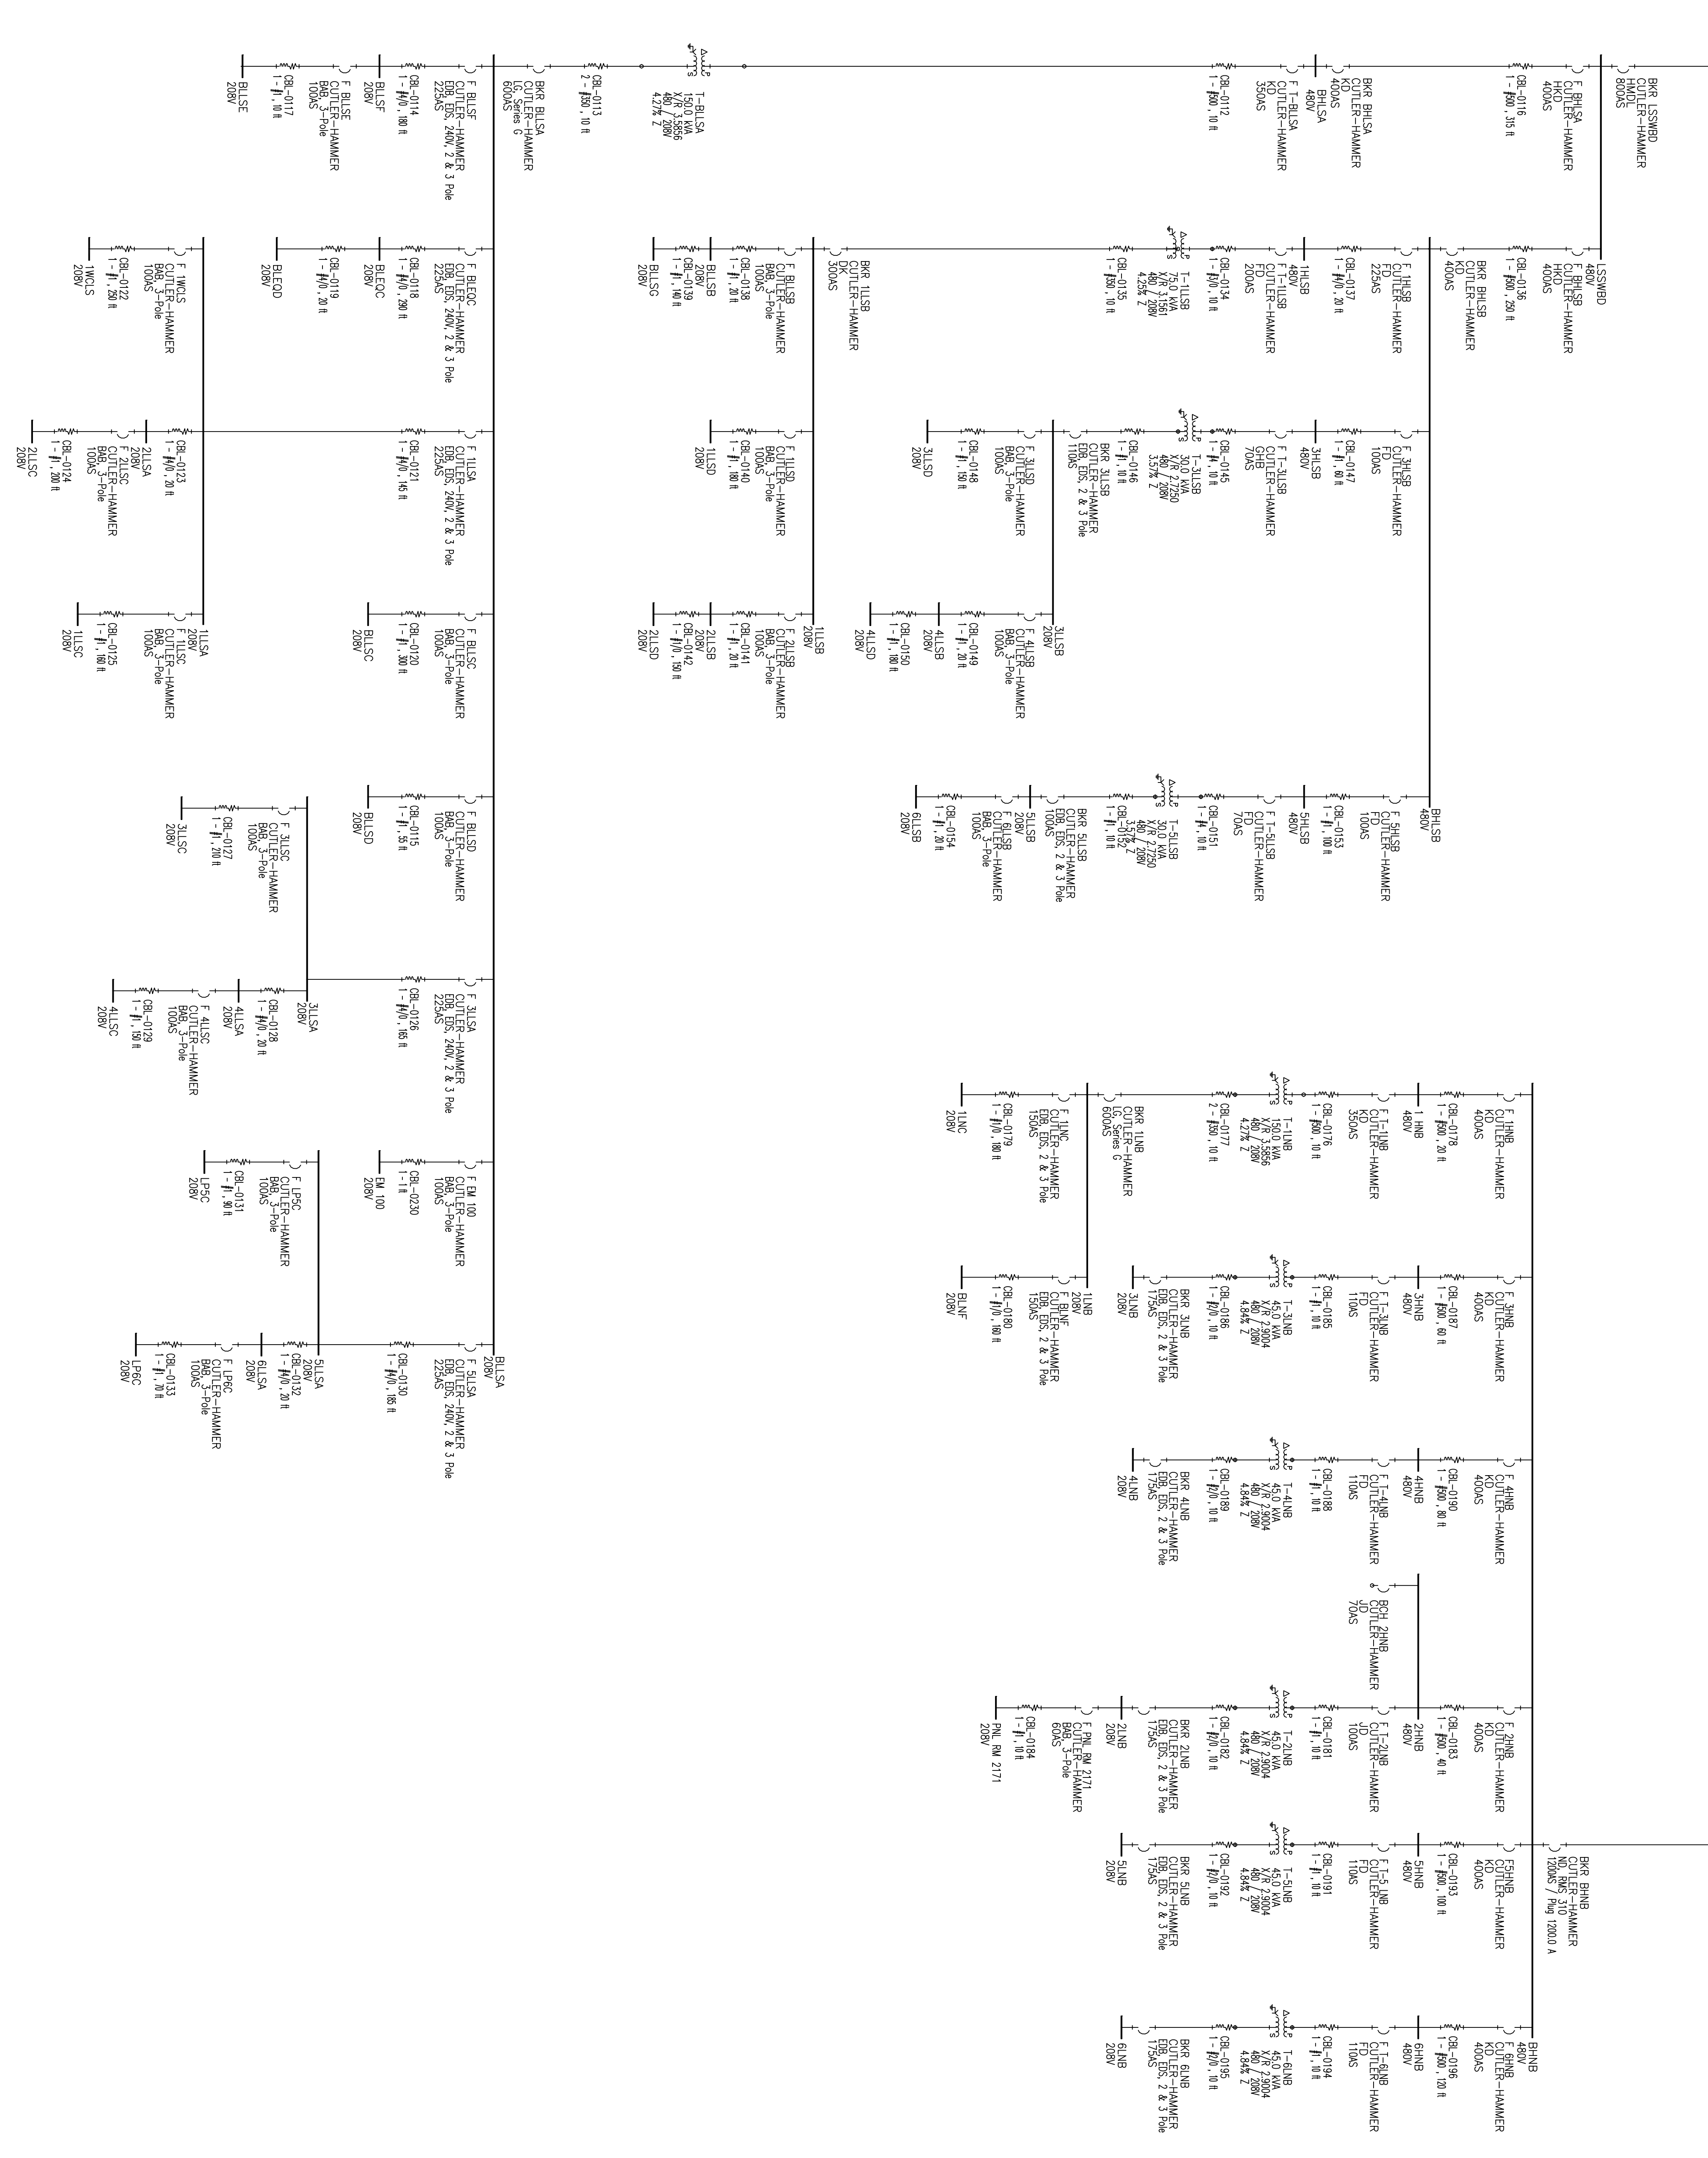

01	REVISION
02	GENERAL REVISION E.CARPEN 11-29-12

DATE	8-03-11	DATE	8-04-11
BY	P.FILKO	BY	E.CARPEN
SCALE	NONE	SCALE	NONE
PRODUCT CODE	U0160	PRODUCT CODE	U0160
PROJECT NAME	PSC-10854	PROJECT NAME	PSC-10854
TITLE	VA MEDICAL CENTER CLARKSBURG, WV	TITLE	VA MEDICAL CENTER CLARKSBURG, WV
DWG NO.	MPG03517	DWG NO.	MPG03517
SHEET	ONE-LINE	SHEET	ONE-LINE
4 OF 4		4 OF 4	

AT&T | Electrical Services & Systems

