



three inches = one foot
one and one half inches = one foot
one inch = one foot
three quarters inch = one foot
one half inch = one foot
three eighths inch = one foot
one quarter inch = one foot
one eighth inch = one foot
one sixteenth inch = one foot

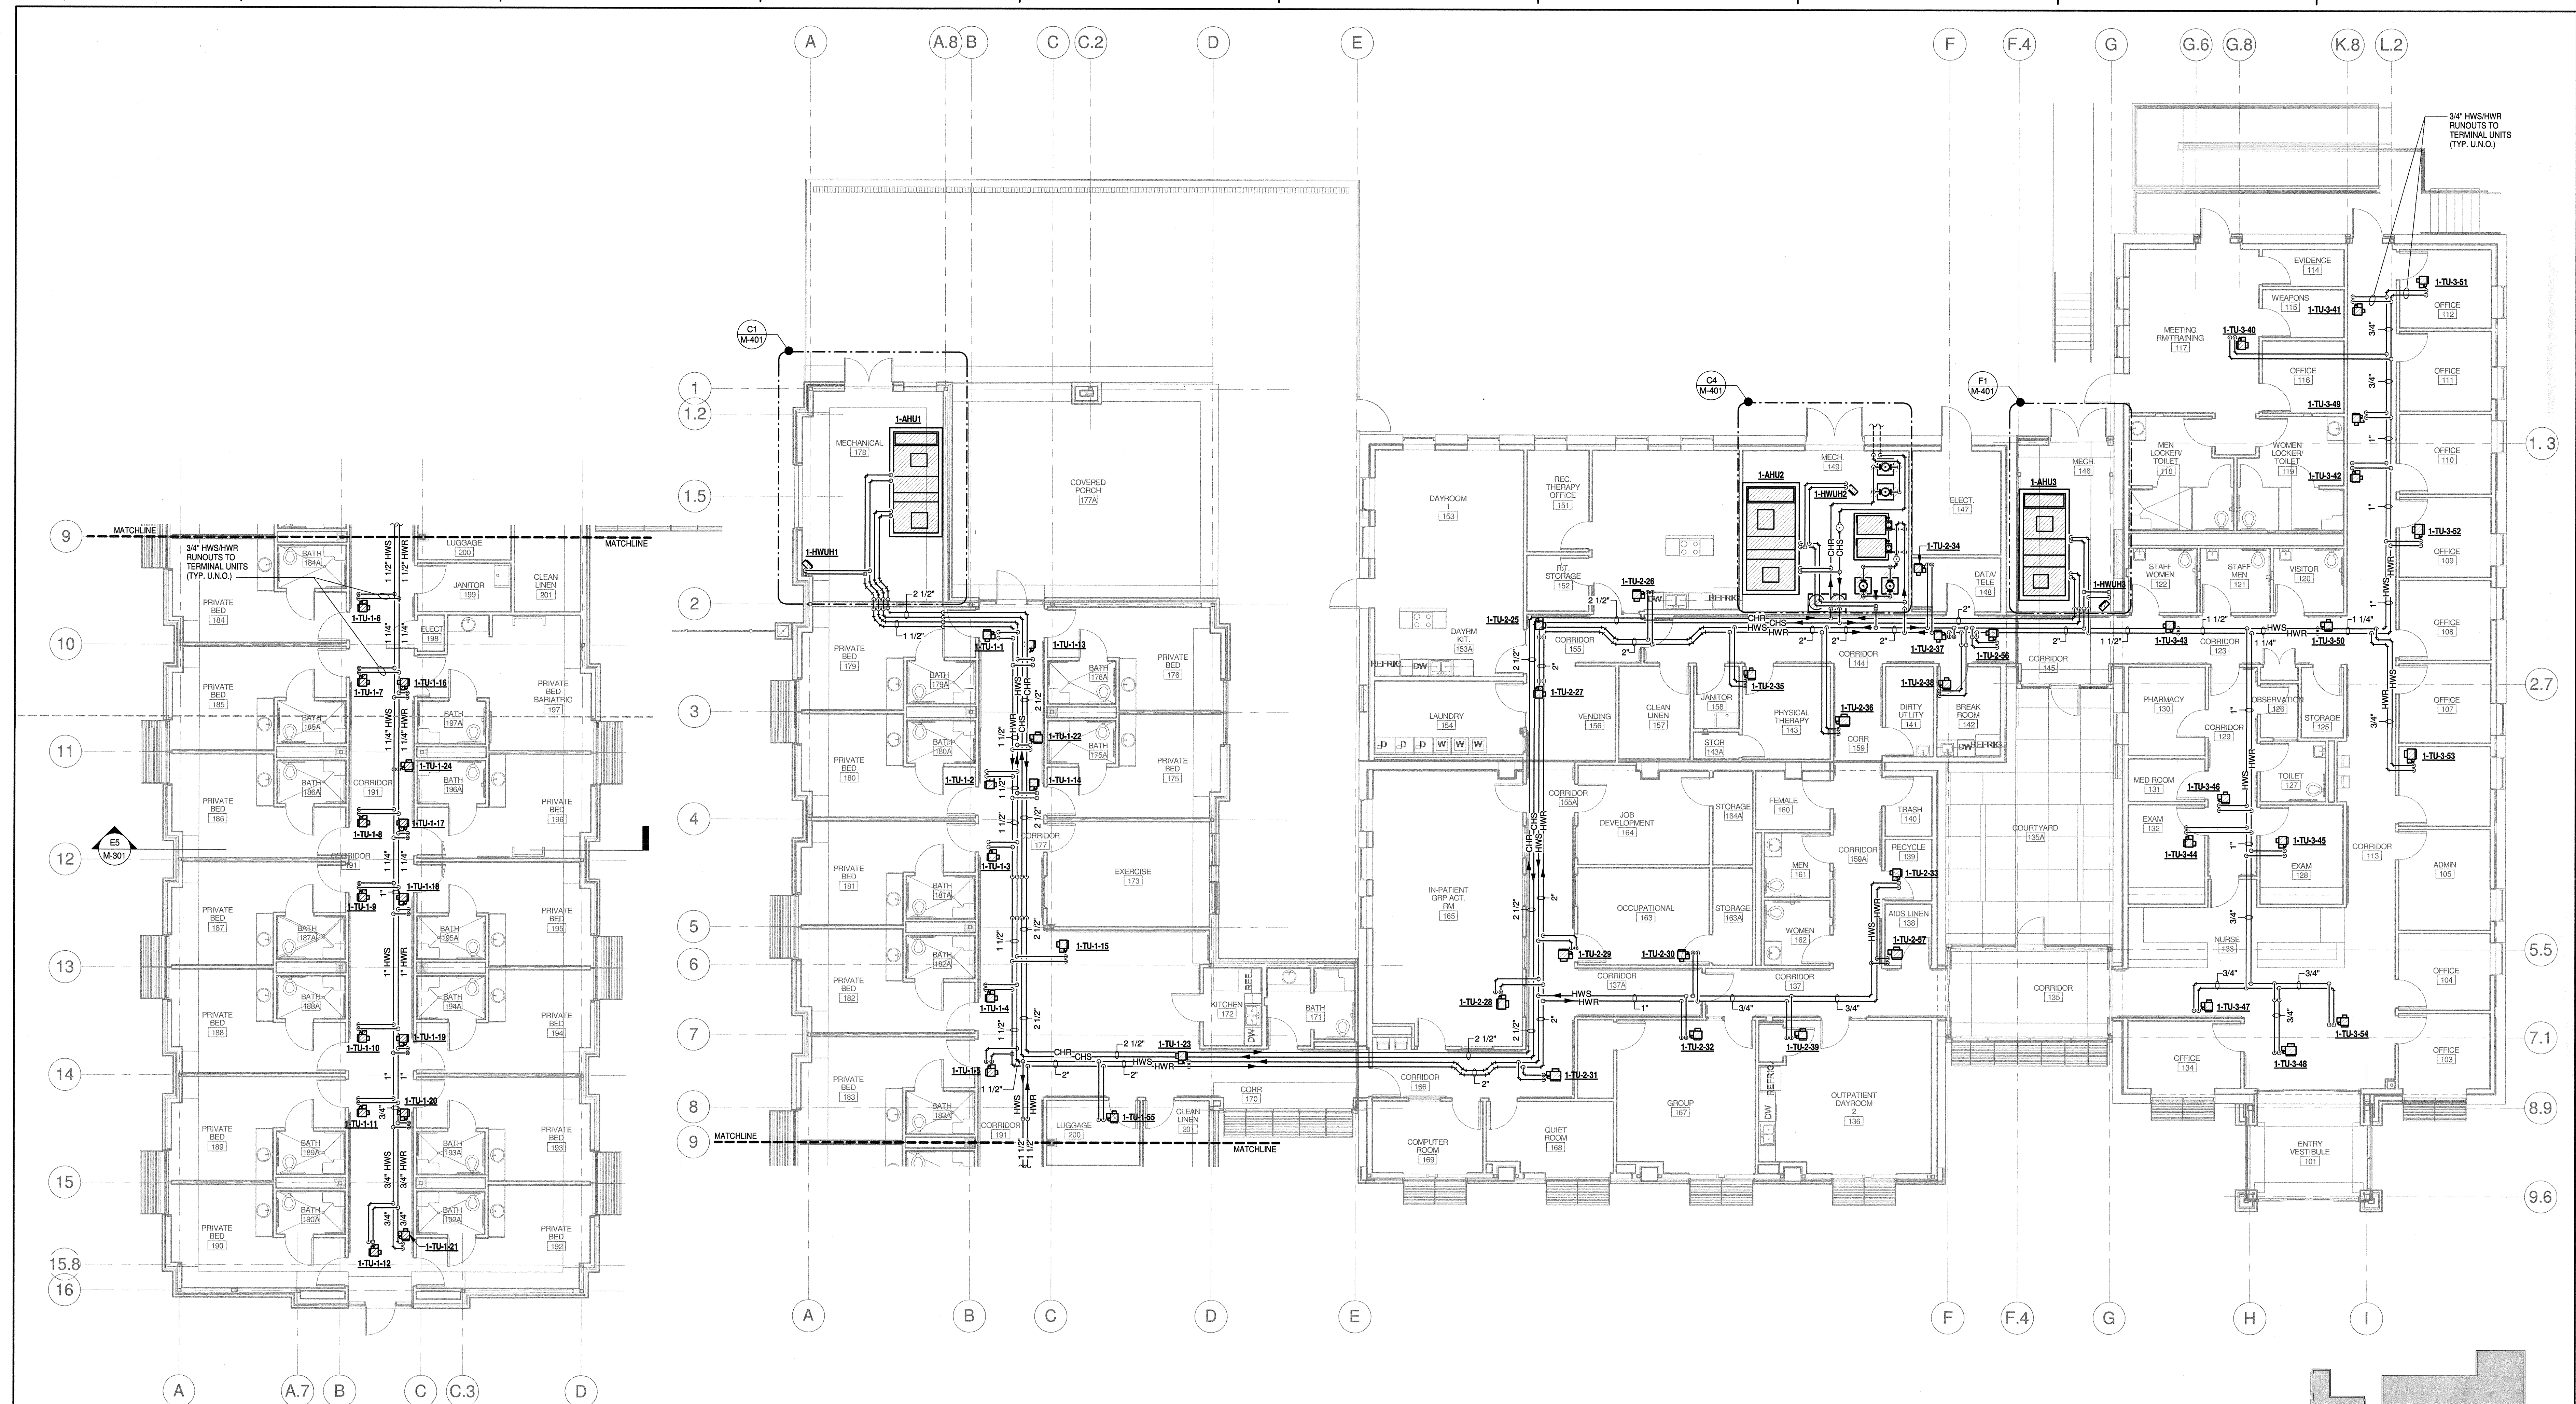

F4 MECHANICAL PIPING FLOOR PLAN
1/8" = 1'-0"

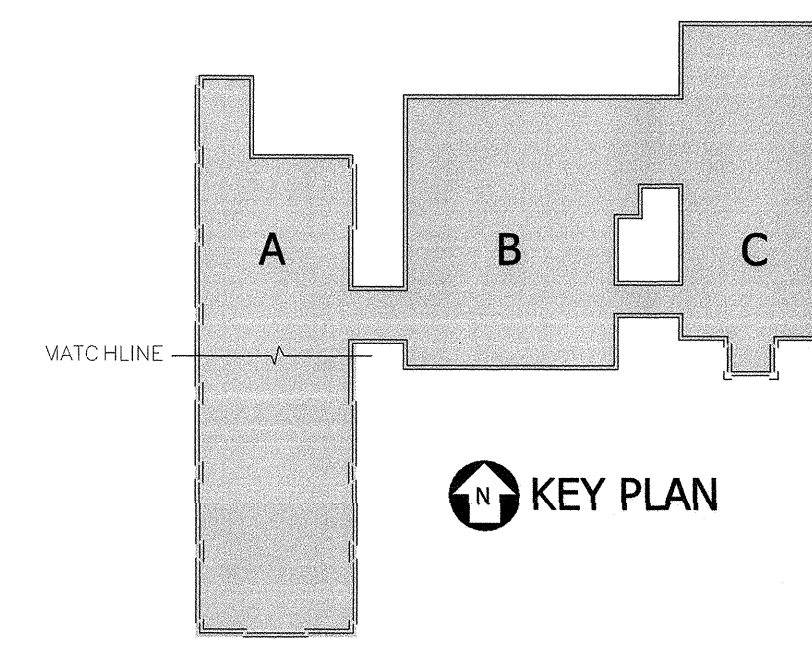

FULLY SPRINKLERED
100% CONSTRUCTION DOCUMENTS

--	--	