

DESIGN TEAM

OWNER
VHSO
VETERANS HEALTHCARE SYSTEM OF THE OZARKS
1000 NORTH COLLEGE
FAYETTEVILLE, AR 72703

ARCHITECT
TAGGART/ Architects
4500 BURROW DRIVE
NORTH LITTLE ROCK, AR 72116


MEP ENGINEERS
PETTIT & PETTIT CONSULTING ENG.
201 EAST MARKHAM SUITE 400
LITTLE ROCK, AR 72201
501-374-3731

CIVIL ENGINEER
MCCLELLAND CONSULTING ENG. INC.
900 WEST MARKHAM
LITTLE ROCK, AR 72201
501-371-0272


LANDSCAPE ARCHITECT
LANDSCAPE ARCHITECTURE, INC.
2300 COTTONDALE LANE, SUITE 202
LITTLE ROCK, AR 72202
501-374-5610

STRUCTURAL ENGINEER
ROBBINS ENGINEERING, PLLC
2725 CANTRELL ROAD, SUITE 104
LITTLE ROCK, AR 72207
501-664-7575


FIRE PROTECTION
LACEY FIRE PROTECTION ENGINEERING, LLC
P.O. BOX 723
17 BUSINESS PARK DR, SUITE 10
GREENBRIER, AR 72058
501-679-2373

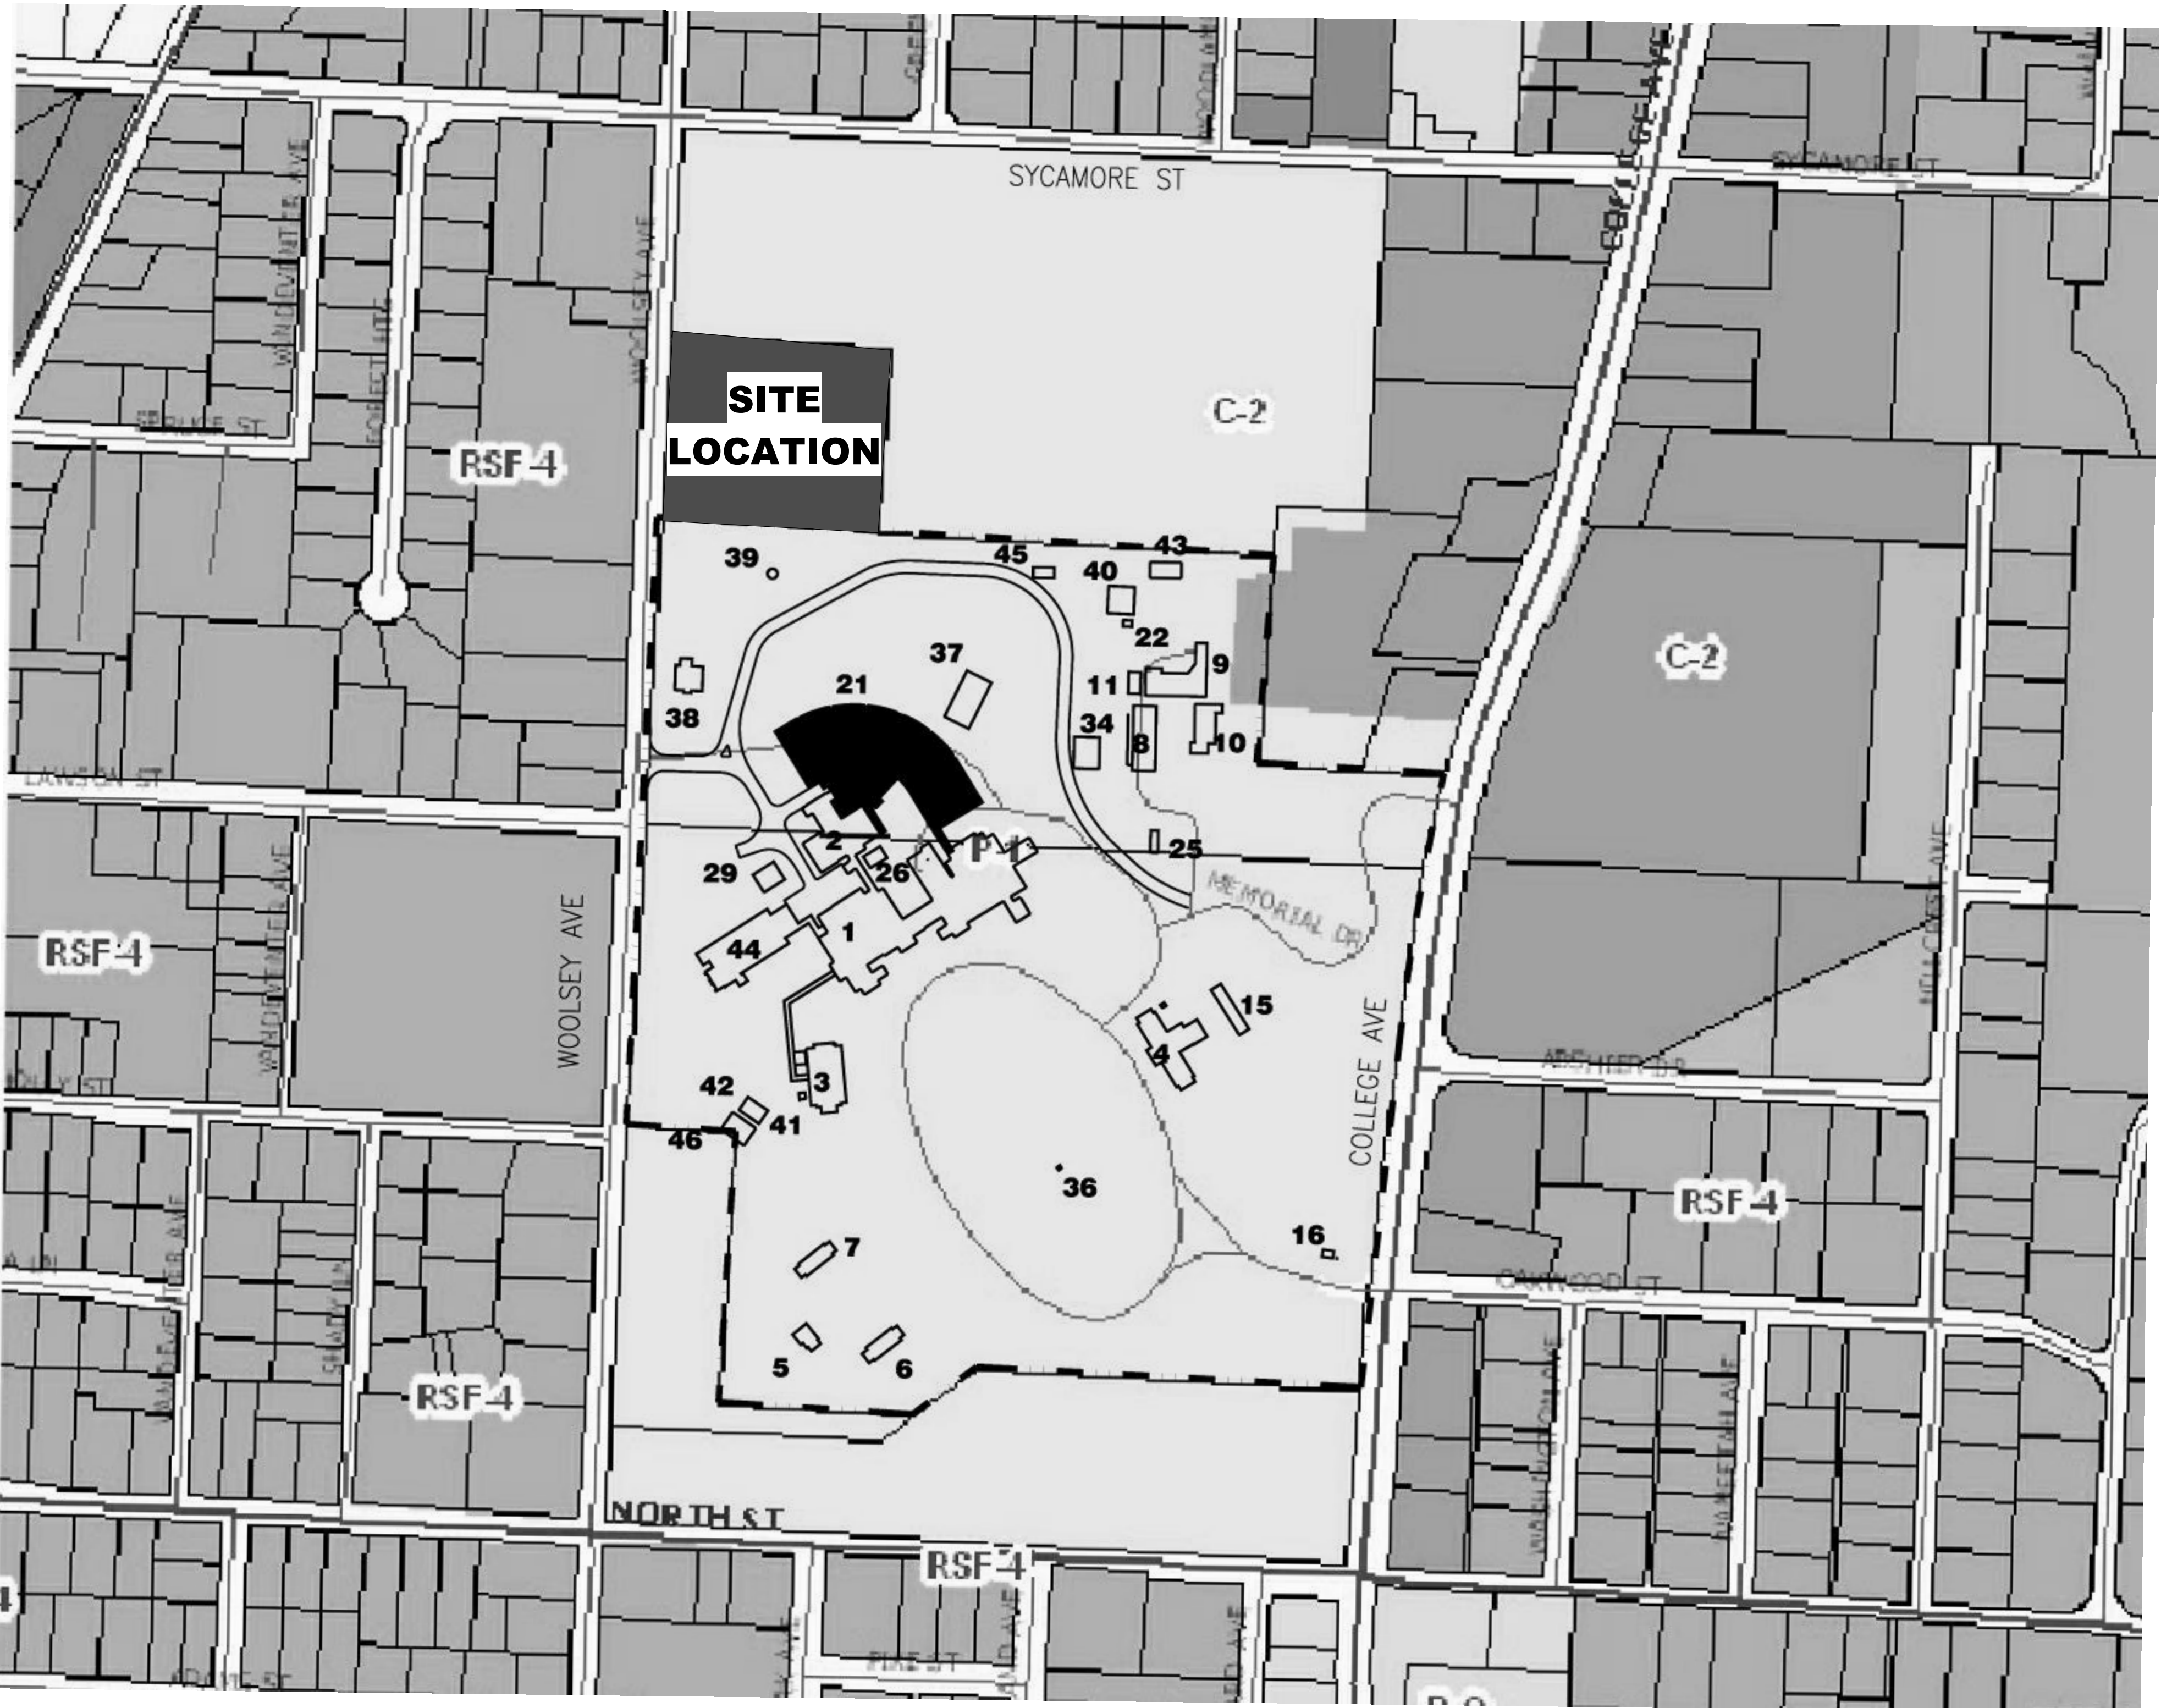

G1 VICINITY MAP
1" = 20'-0"

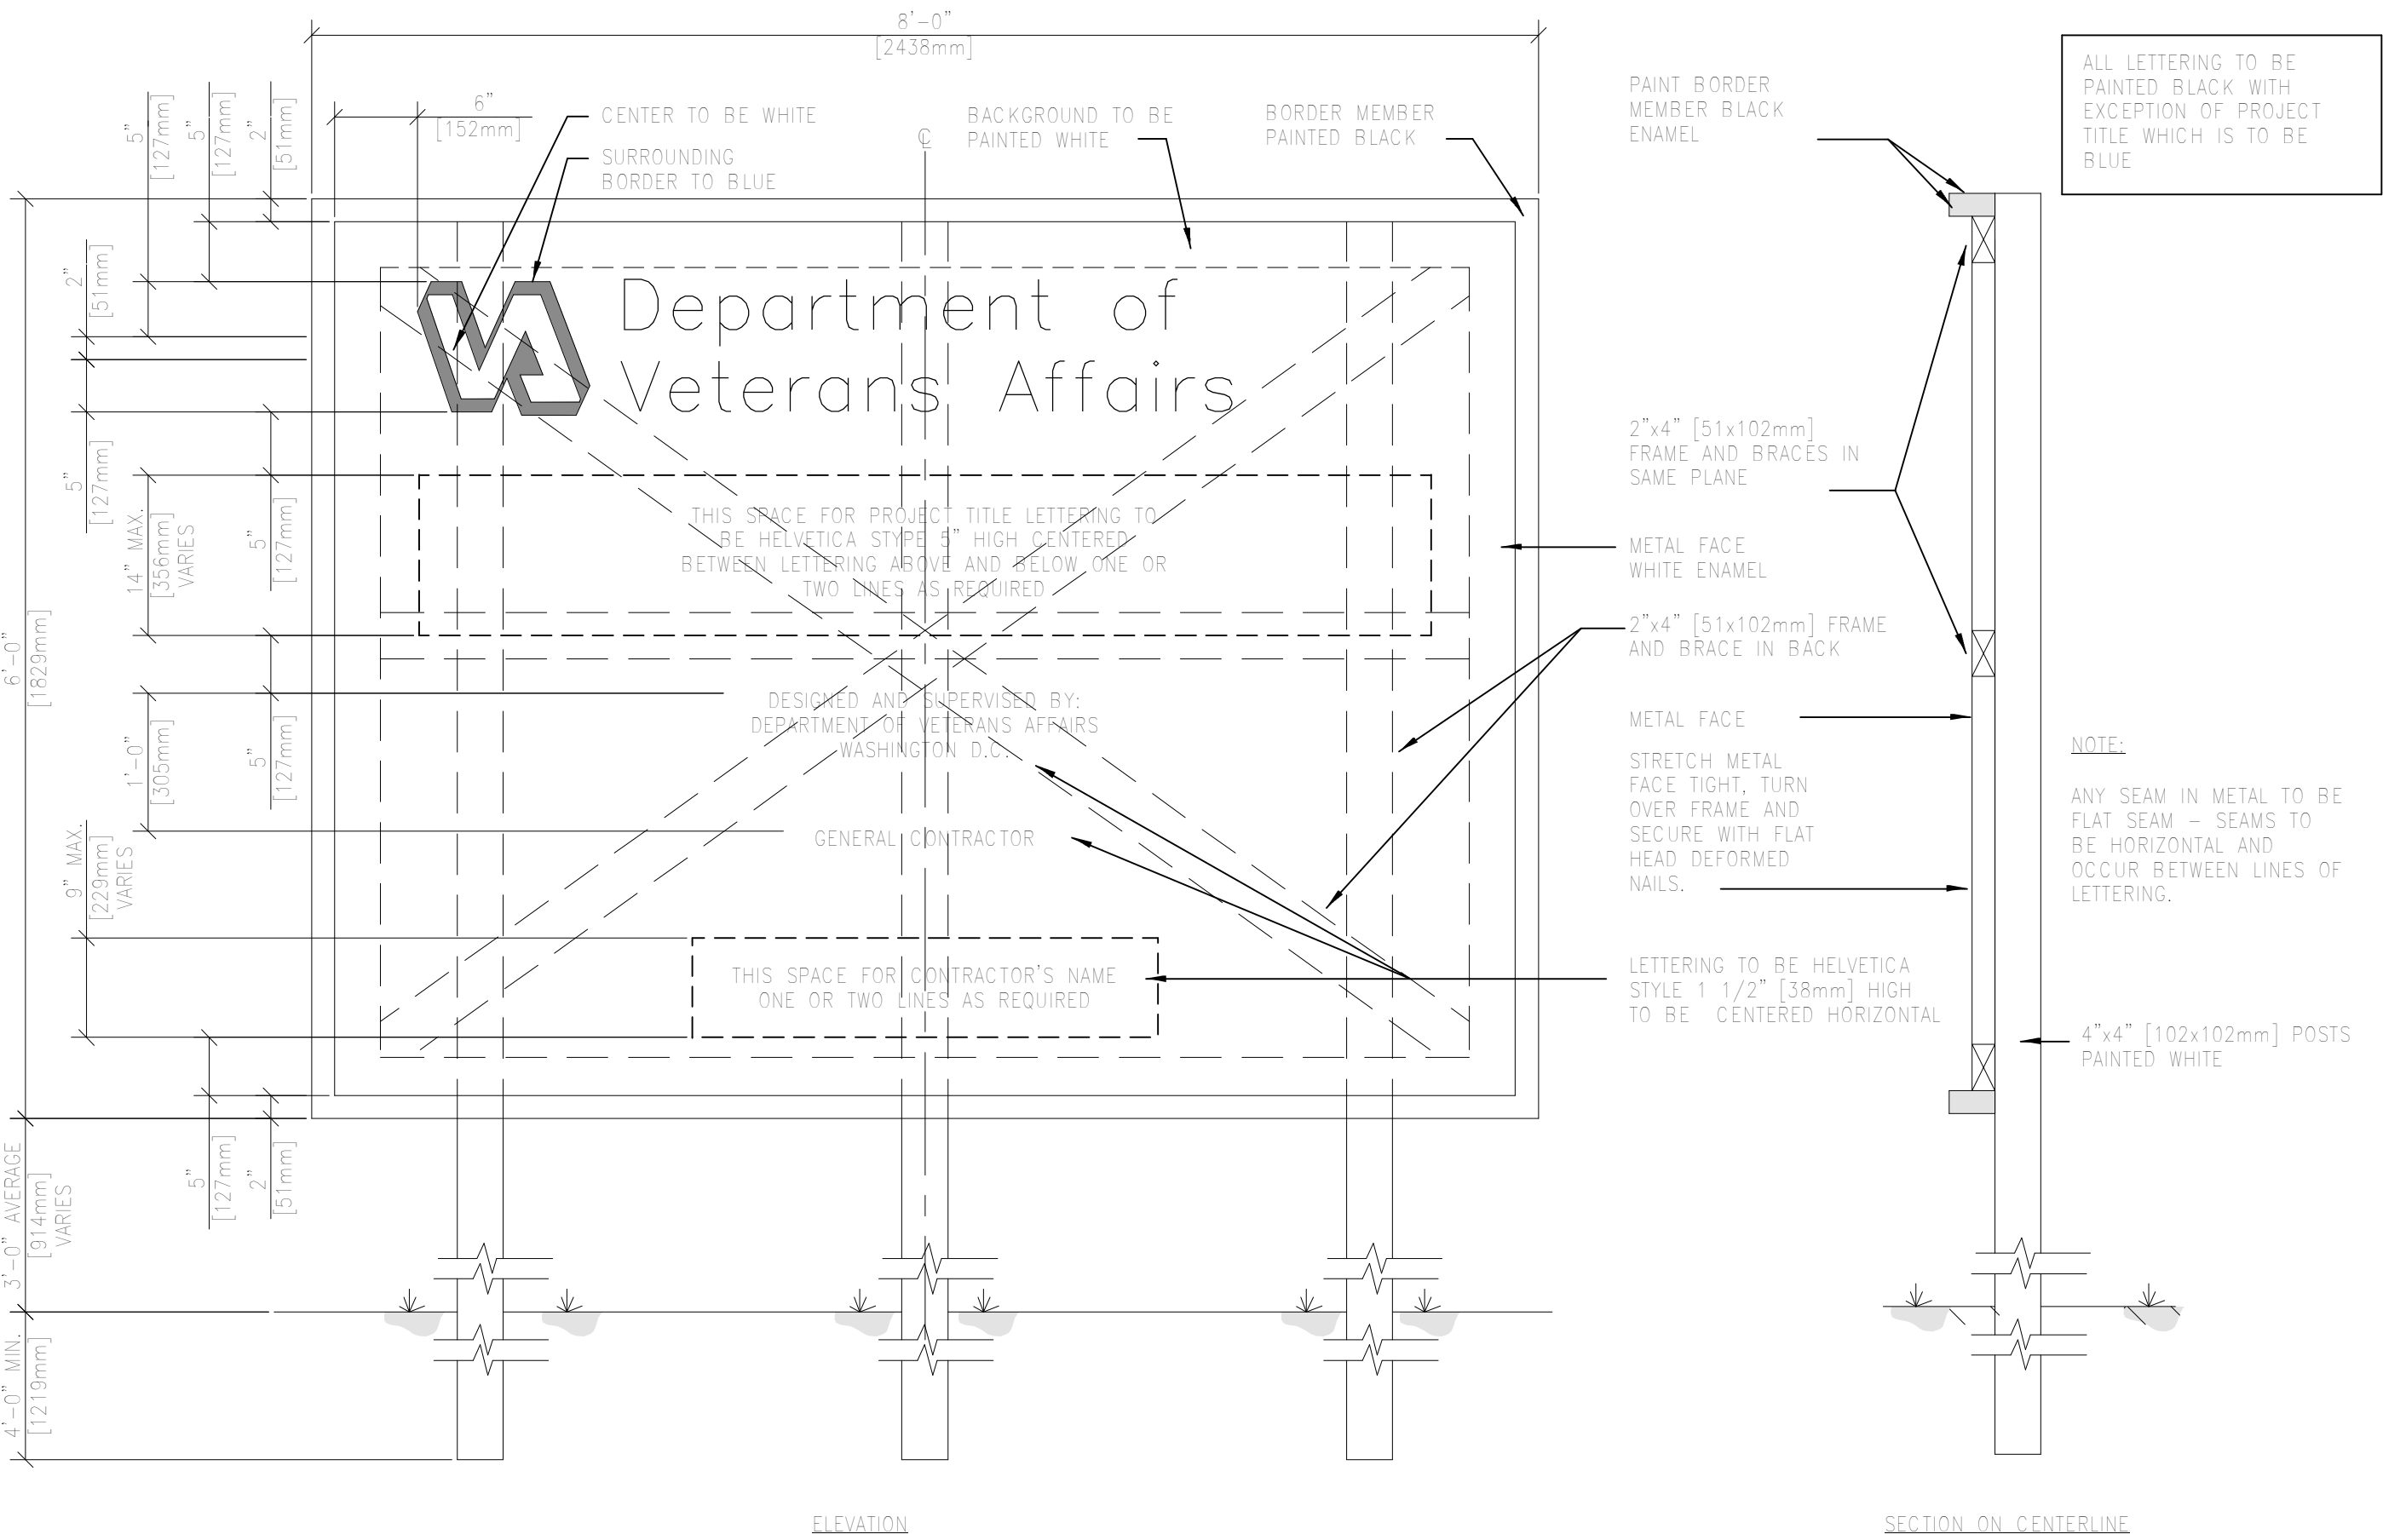

D7 CONSTRUCTION SIGN
12' x 1'-0"

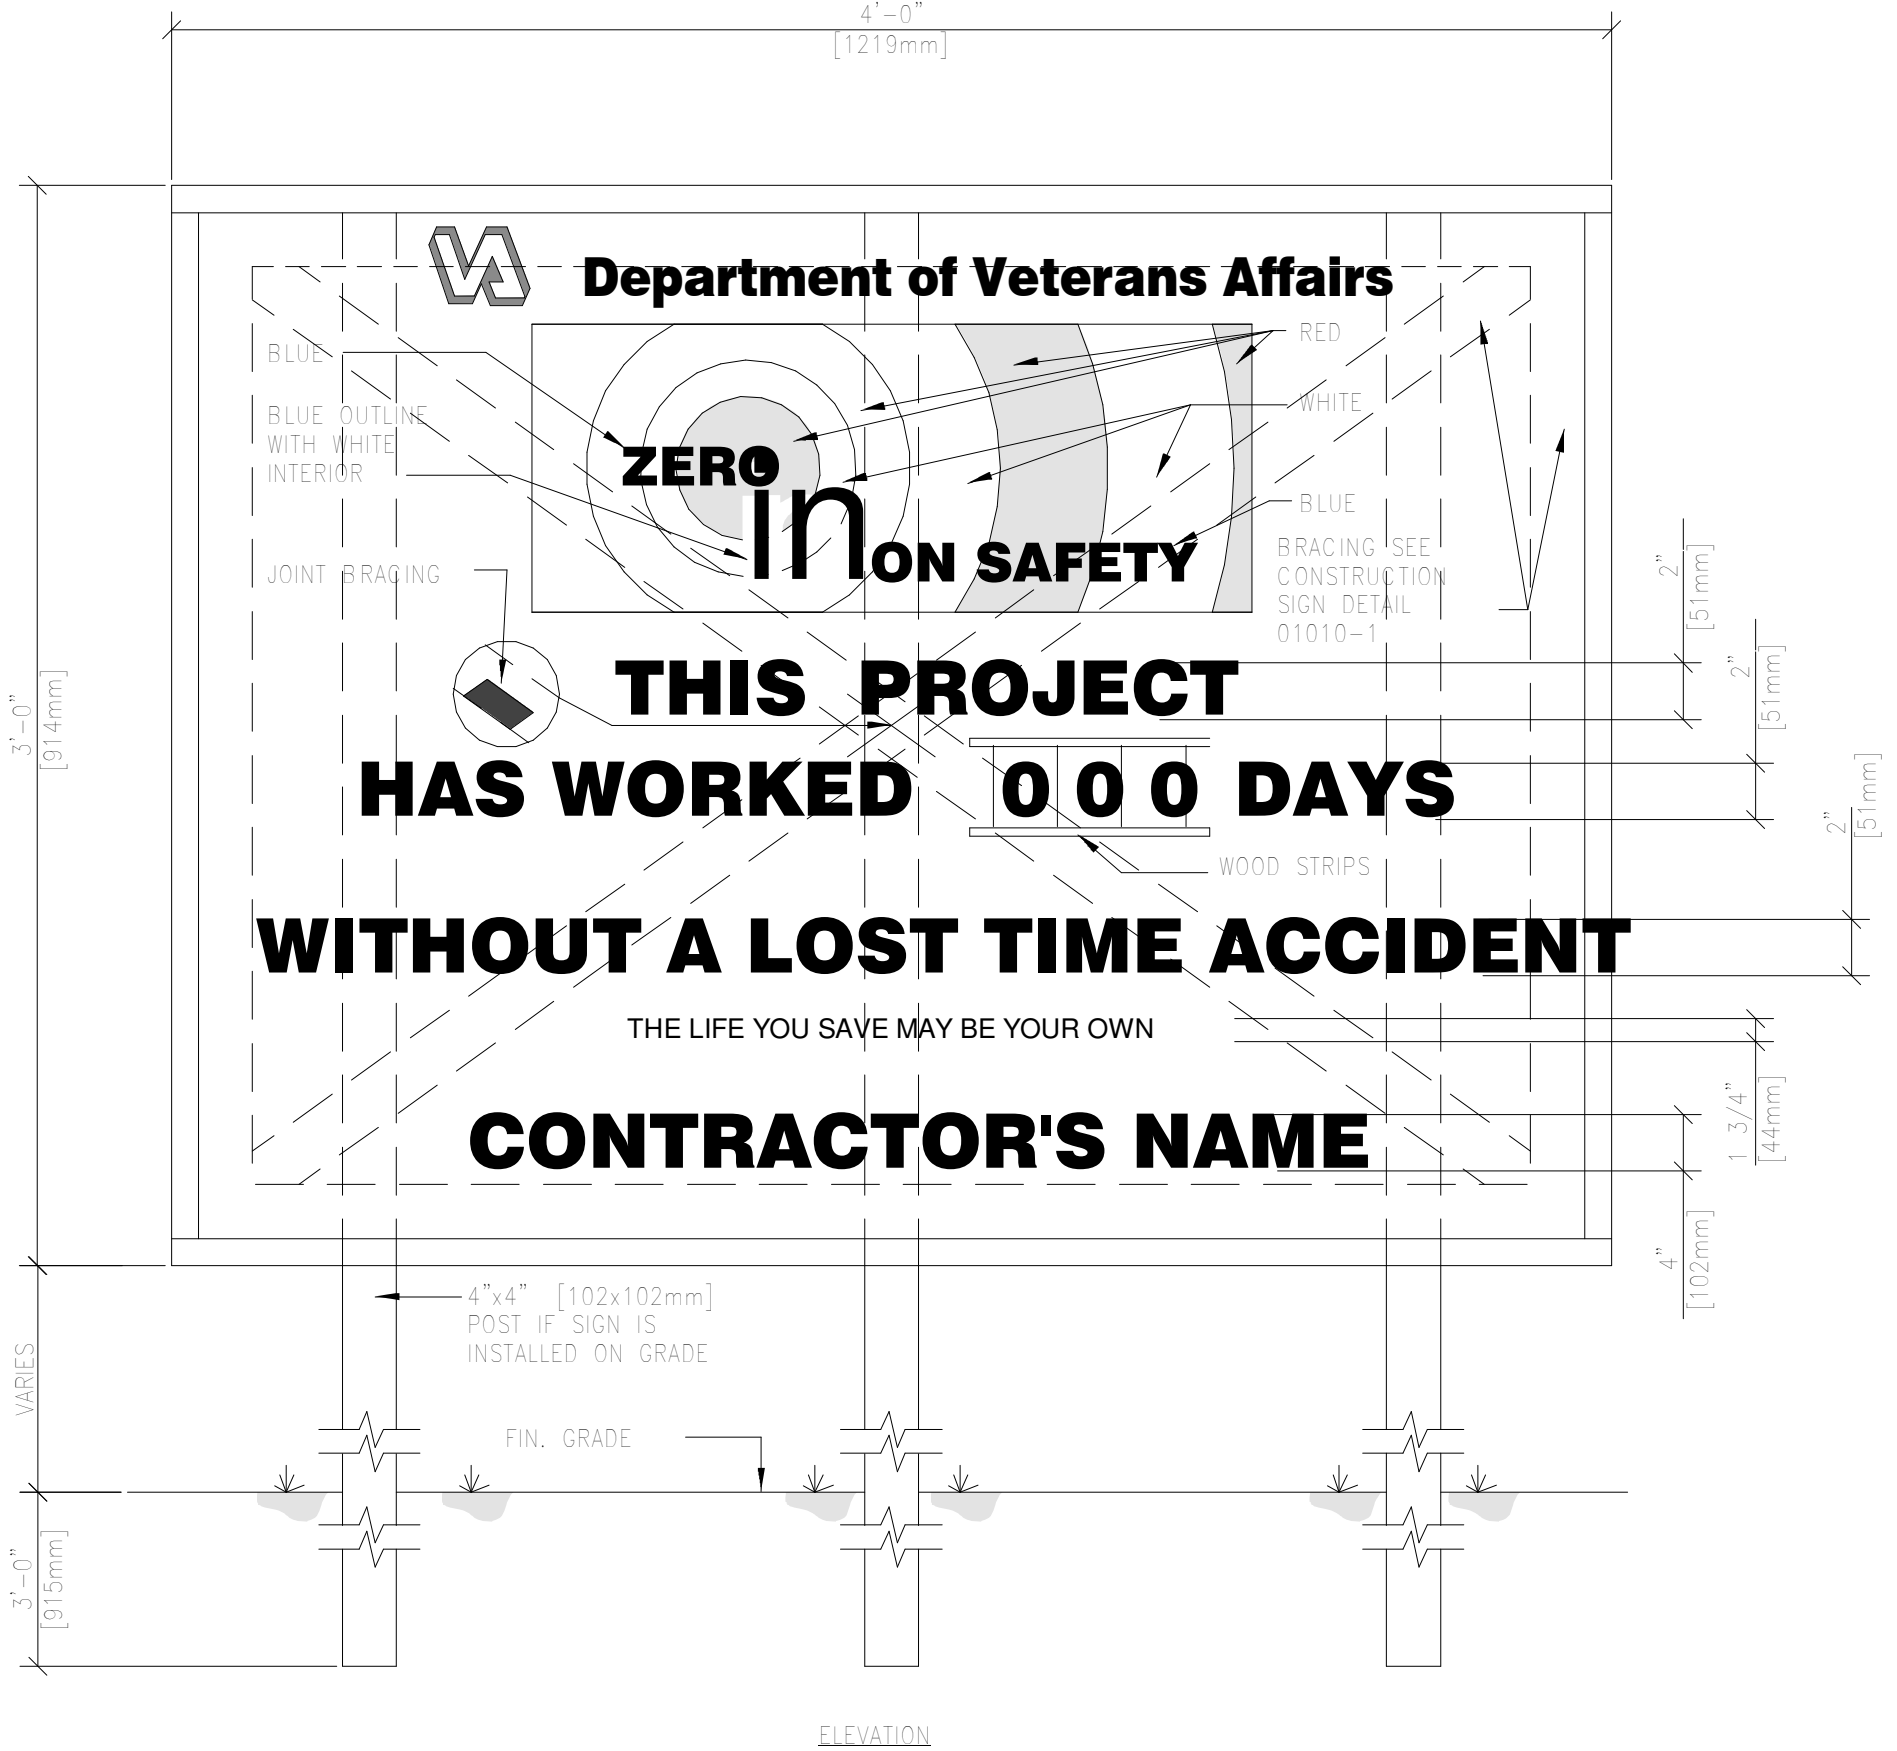

G7 SAFETY SIGN
12' x 1'-0"

		CONSULTANTS:		09/07/2012	ARCHITECT / ENGINEERS:		Drawing Title VICINITY MAP, CONSULTANTS LIST, & CONSTRUCTION SIGN DETAILS		Project Title Renovate Leroy Pond Army Reserve Center for Mental Health Residential Rehabilitation Treatment/ Police Training		Project Number 564-341
					4500 Burrow Drive North Little Rock, AR 72116 Phone: 501-758-7443 Fax: 501-753-7309 www.taggartarch.com		Approved: Project Director		Location Fayetteville, AR		Building Number XX
							Date 9/7/12		Checked SG		Drawn JMB
									Dwg. 2 of 126		

Office of Facilities Management

DEPARTMENT OF VETERANS AFFAIRS

FULLY SPRINKLERED
100% CONSTRUCTION DOCUMENTS