


ABBREVIATIONS

AA	ANODIZED ALUMINUM	FWC	FABRIC WALL COVERING	MOD	MODULAR	SPKR	SPEAKER
AAC	ANODIZED ALUMINUM	FC BRK	FACE BRICK	MR	MOISTURE RESISTANT	SFC	SPECIAL FLOOR COATING
AC	COLOR	FS	FEATURE STRIP	MEH	MOP/ROOM HOLDER	SWC	SPECIAL WALL COATING
AFF	ABOVE FINISHED FLOOR	F.V.	FIELD VERIFY	MTD	MOUNTED	SM	SPECIALIZED METAL
ACS DR	ACCESS DOOR	FC	FILE CABINET	MTD	MOUNTED	SPEC	SPECIFICATION (S)
AF	ACCESS FLOORING	FT	FINISHED FLOOR	MBVL	MOVABLE	SF	SQUARE FOOT
AFP	ACCORDION FOLDING	FIN	FINISH (ED)	MC	MULTI-COLOR	ST	STAIN/STAIRS

REFERENCE SYMBOLS

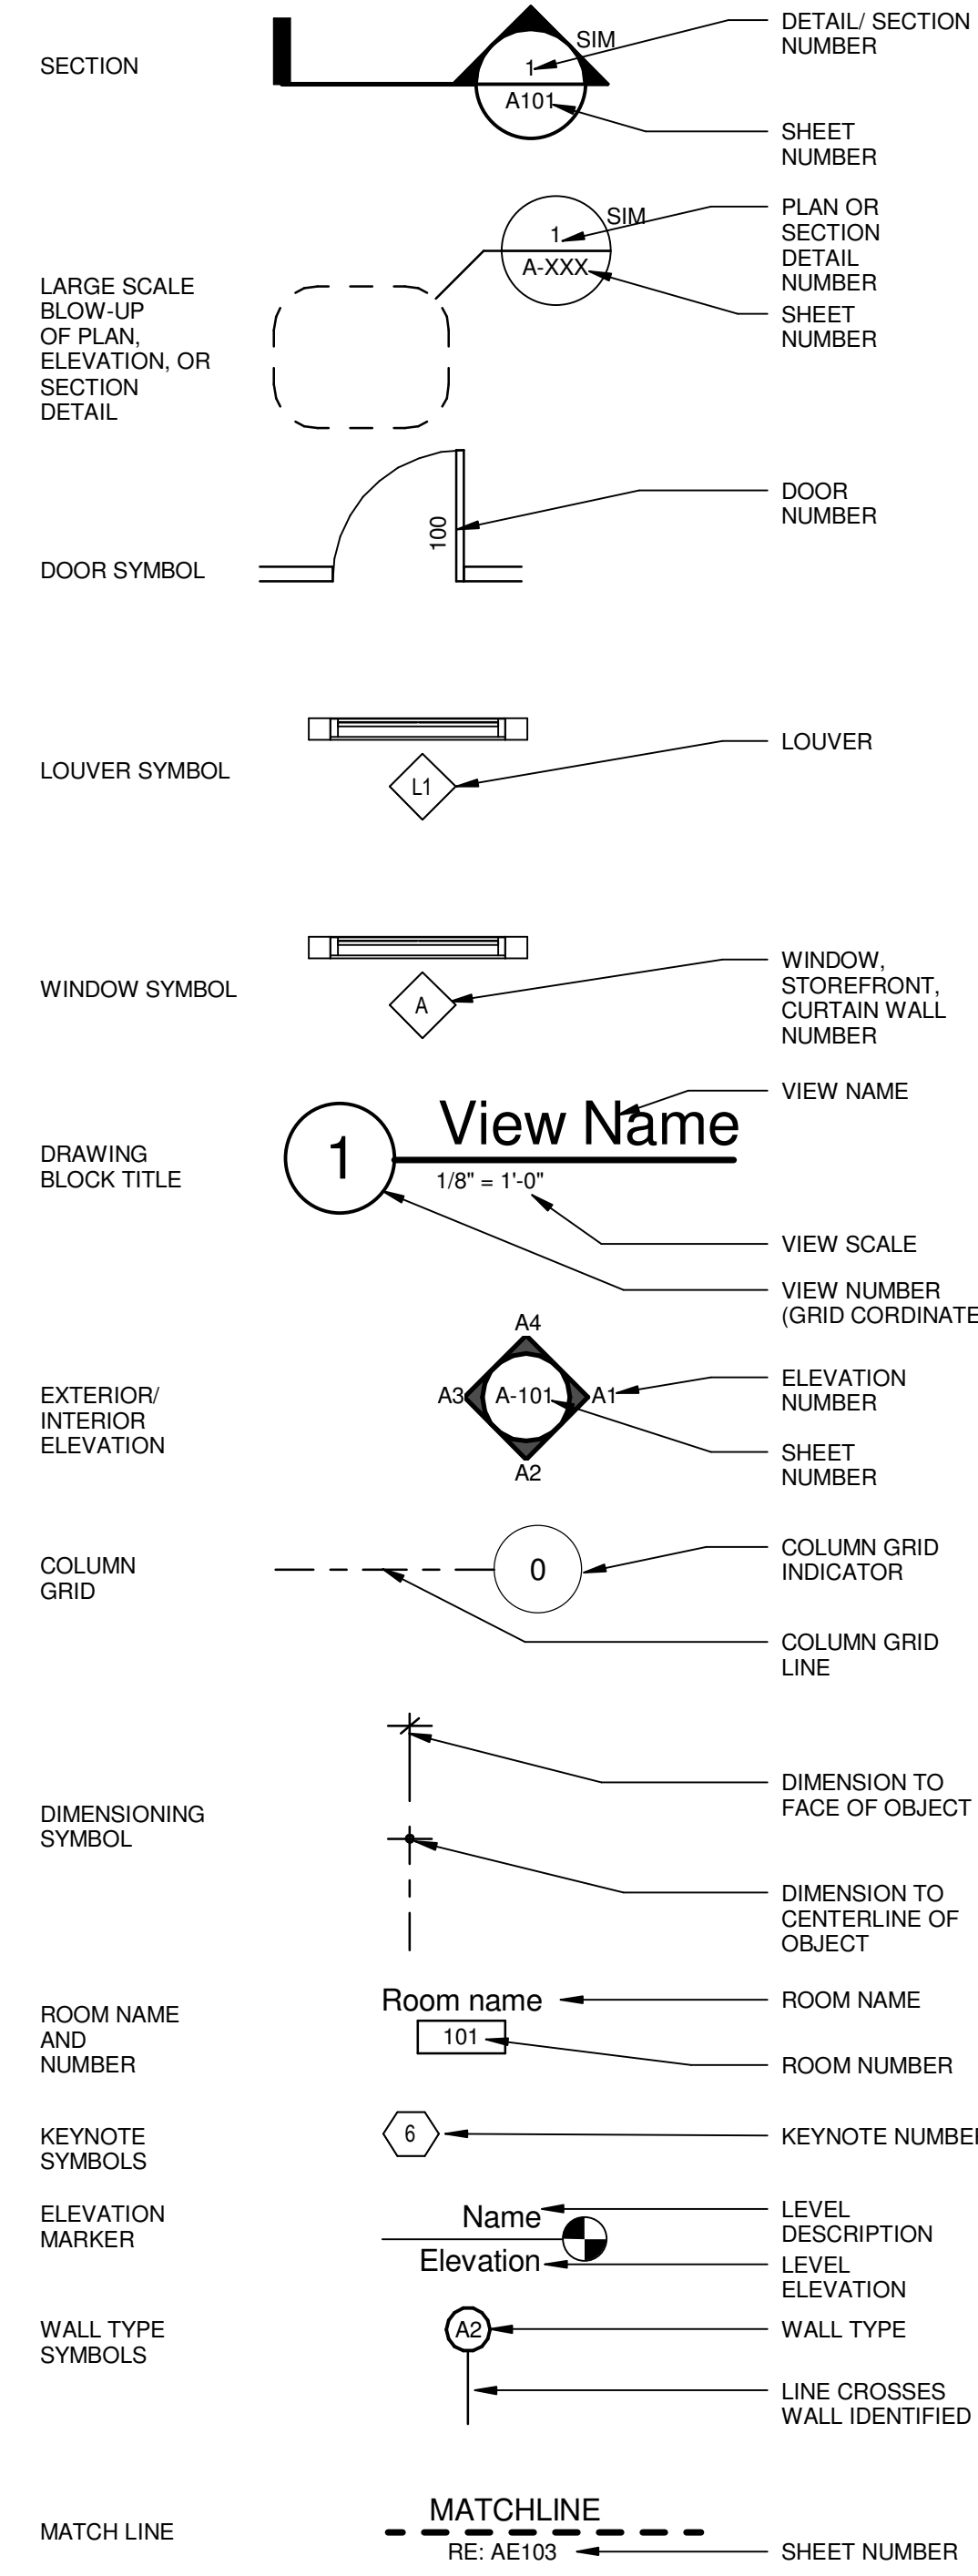





MATERIAL SYMBOLS

EARTH		FIBER BOARD OR RIGID INSULATION	
GRAVEL OR POROUS FILL		PLASTER, GYPSUM WALL BOARD, SAND MORTAR, GROUT, OR PARTICLE BOARD	
CONCRETE MASONRY UNIT		FINISH WOOD	
BRICK		WOOD FRAMING (CONTINUOUS)	
STONE		WOOD BLOCK OR SHIM	
CONCRETE		PLYWOOD	
FIBROUS INSULATION, OR LOOSE FILL		STEEL OR IRON	
EXISTING CONSTRUCTION TO REMAIN ON DEMOLITION PLAN		ALUMINUM	

GENERAL NOTES

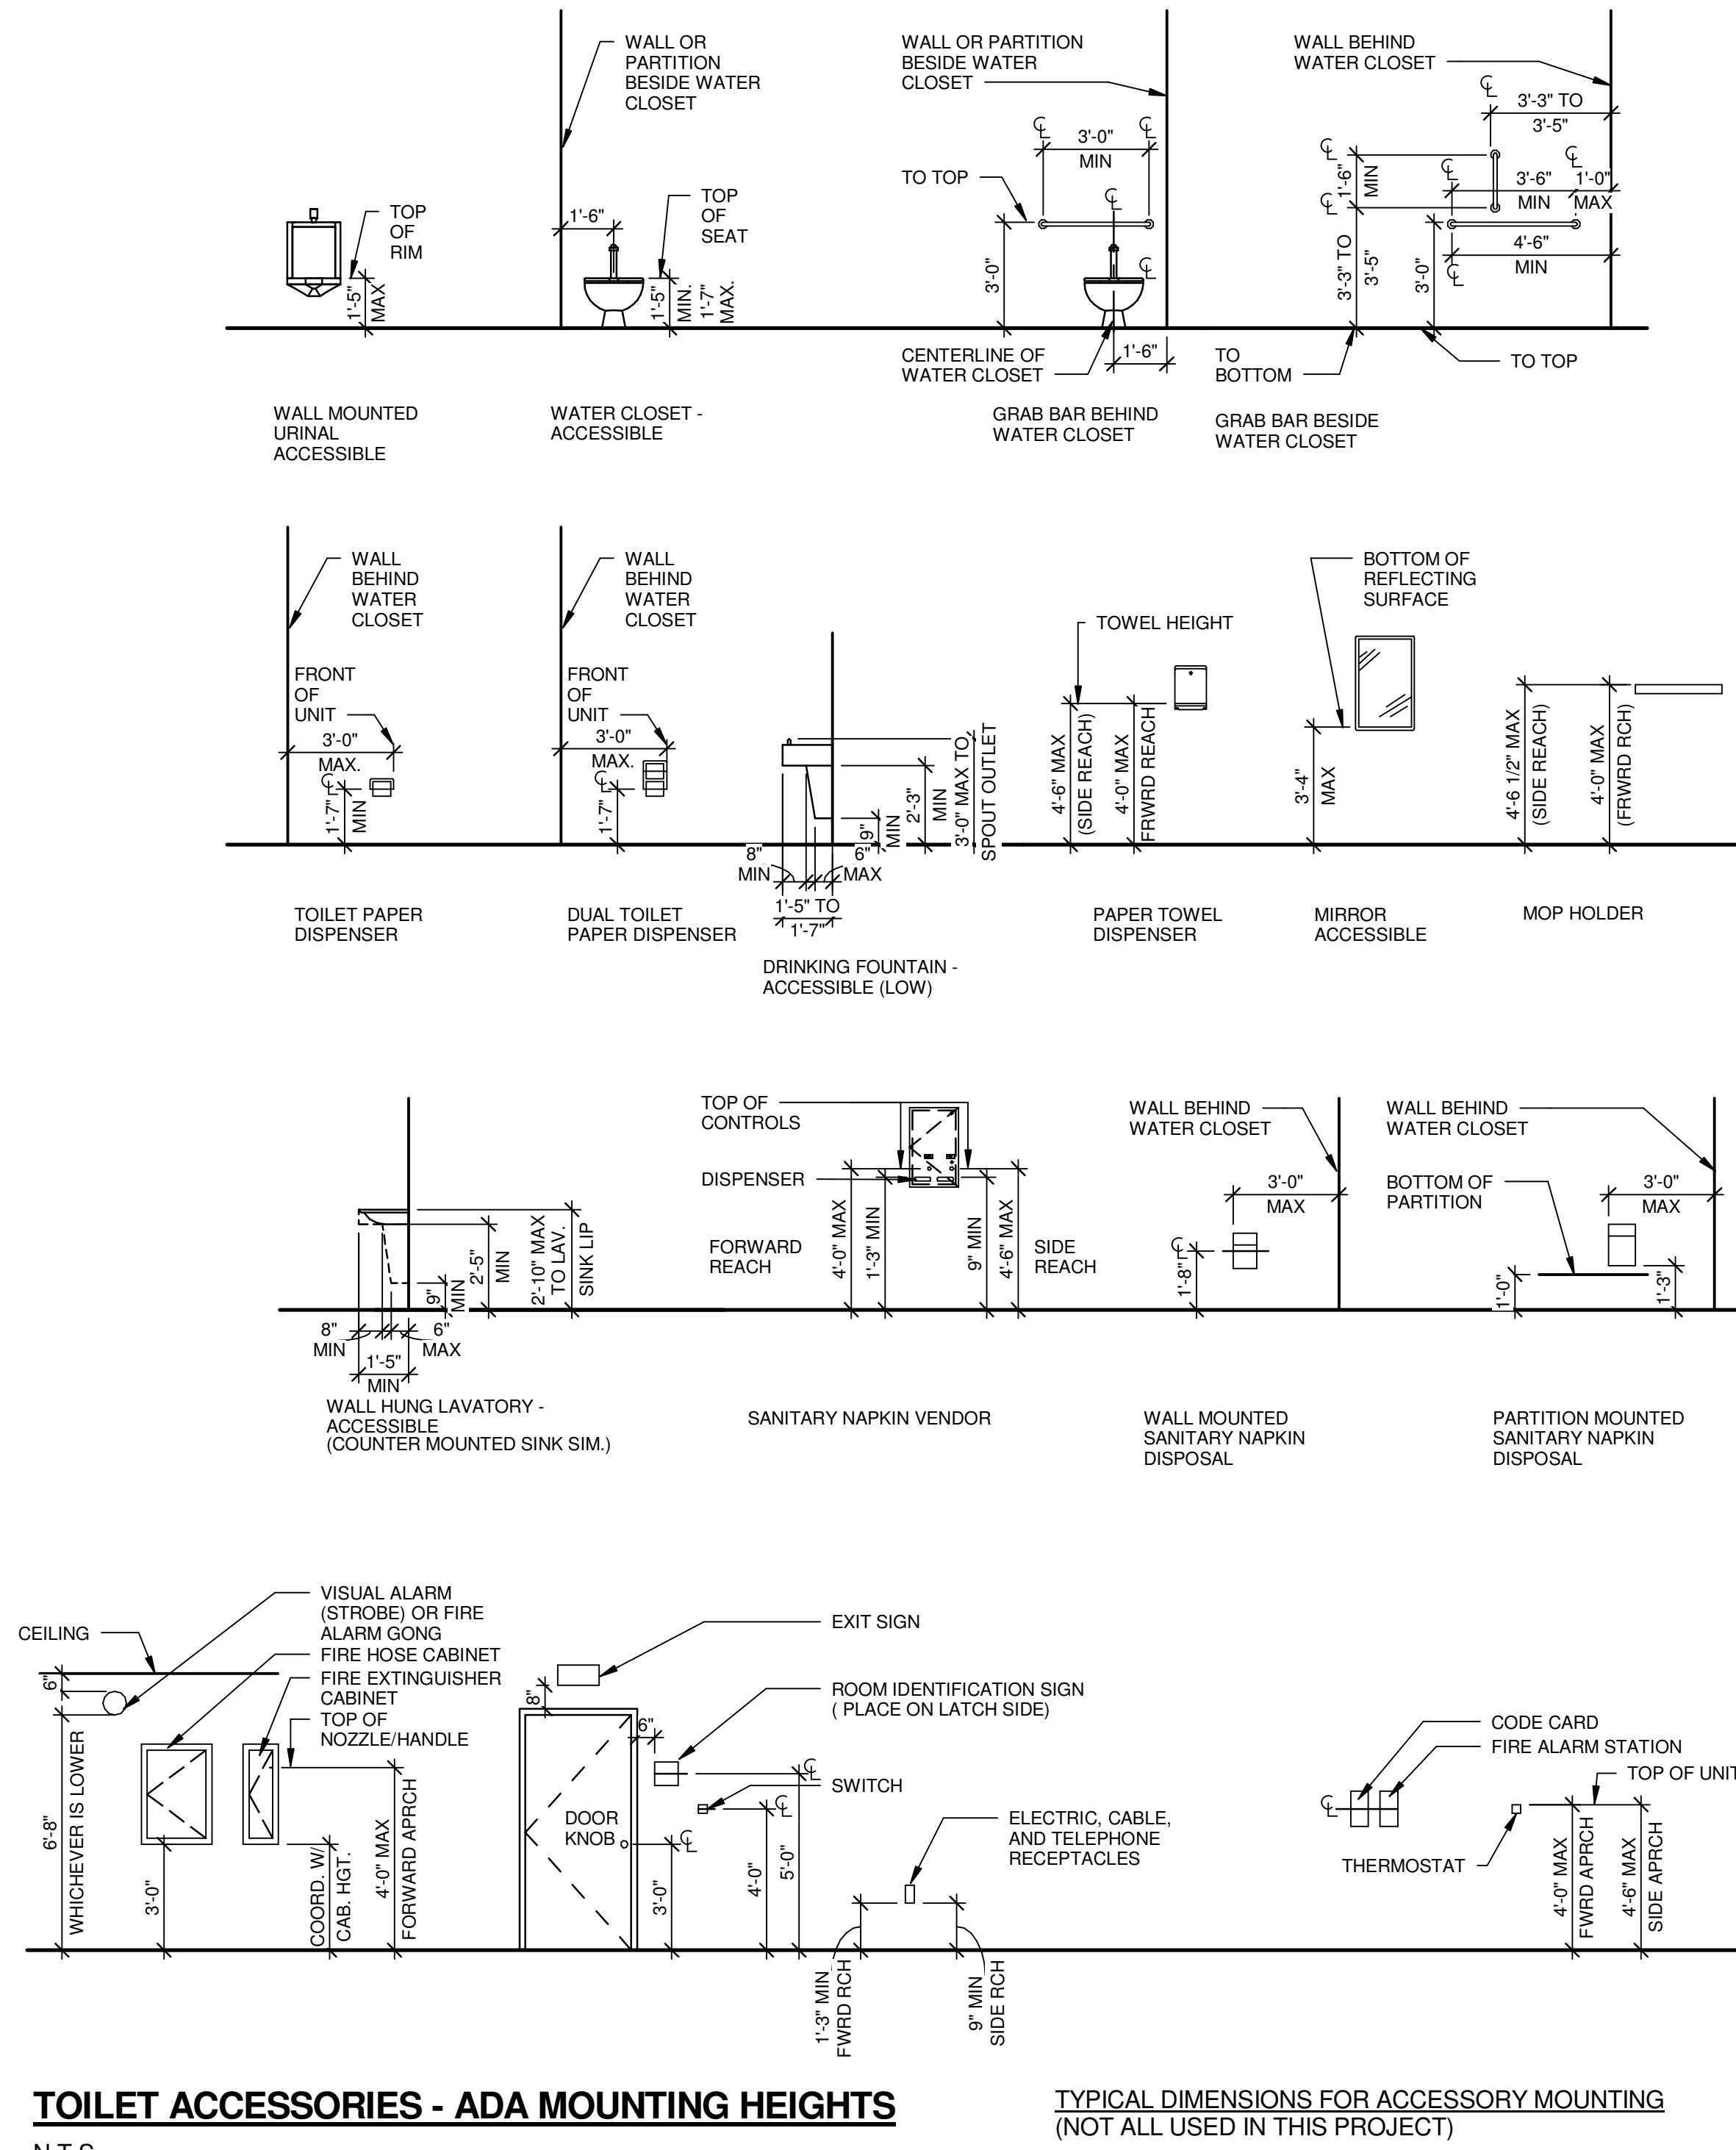- ENCLOSE ALL EXPOSED DUCTS, PIPES, CONDUITS, IN FINISHED SPACES, WITH CONSTRUCTION AND FINISH TO MATCH ADJACENT CONSTRUCTION UNLESS OTHERWISE NOTED.
- PROVIDE KEYS ACCESS PANELS OF APPROPRIATE SIZE, TYPE AND FIRE RATING FOR ALL CONCEALED ITEMS THAT REQUIRE ADJUSTMENT, MAINTENANCE, MONITORING, ETC. COORDINATE LOCATION WITH VHSO.
- DO NOT DETERMINE DIMENSIONS AND SIZES OF THE GRAPHIC REPRESENTATIONS SHOWN ON THE DRAWINGS BY USING MEASURING DEVICES (I.E. "SCALING"), RELY ON THE NUMERIC DIMENSIONS SHOWN ON THE DRAWINGS FOR MEASUREMENT. NOTIFY A/E OF ANY CONFLICTS.
- PARTITIONS ARE DIMENSIONED TO FACE OF STUD/CMU/BRICK OR CENTERLINE OF STRUCTURE UNLESS OTHERWISE NOTED.
- CONSTRUCT FIRE AND/OR SMOKE RATED ASSEMBLIES IN THEIR ENTIRETY PRIOR TO NON-RATED ASSEMBLIES.
- DETAILS ILLUSTRATED HEREIN ARE REPRESENTATIVE OF THE CHARACTER, QUALITY AND PROFILES REQUIRED FOR THE WORK. CONDITIONS NOT COVERED BY SPECIFIC DETAILS ARE SIMILAR TO THOSE DETAILED.
- PERFORM WORK IN ACCORDANCE WITH APPLICABLE LOCAL, STATE, AND GENERAL BUILDING CODES AND REGULATIONS AND ALL A/E GUIDELINES. CONTRACTOR TO OBTAIN AND PAY FOR ALL REQUIRED BUILDING PERMITS FOR THE WORK.
- ACCESS TO SITE, DELIVERY ROUTE, "LAY DOWN" AREA FOR MATERIALS, USE OF PORTABLE TOILETS, AND OTHER SERVICES, AND SPACE UNDER CONSTRUCTION SHALL BE COORDINATED WITH THE OWNER'S REPRESENTATIVES PRIOR TO CONSTRUCTION.
- WHERE REQUIREMENTS CALL FOR MATCHING EXISTING CONSTRUCTION, FINISHES, PRODUCTS, ETC., THE A/E'S DECISION WILL BE FINAL ON WHETHER THE MATCH IS ACCEPTABLE. IF THE MATCH IS NOT ACCEPTABLE, PROVIDE SAMPLES OF SUITABLE ALTERNATIVES FOR THE A/E'S SELECTION.
- THE WORDS "ALIGN" AND "EQUAL" AS USED IN THESE DOCUMENTS SUPERSEDE DIMENSIONS.
- EXISTING CONSTRUCTION TO REMAIN, AND EXISTING AREAS AFFECTED BY NEW CONSTRUCTION SHALL BE REPAIRED AND REFINISHED TO MATCH CONTIGUOUS CONDITIONS BASED ON A/E AND VHSO APPROVAL.
- PROVIDE ROOM SIGNAGE FOR EACH ROOM AT NEW CONSTRUCTION AND RENOVATED AREAS. VERIFY ROOM NAME AND NUMBER ASSIGNMENT WITH VHSO PAVETTEVILLE. ROOM SIGNAGE TO MATCH EXISTING CAMPUS SYSTEM AS OUTLINED IN THE SPECIFICATIONS.
- UNSCHEDULED CLOSETS ARE TO BE FINISHED TO MATCH ADJACENT SPACE.

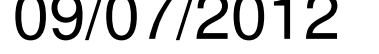

		CONSULTANTS:		09/07/2012	ARCHITECT / ENGINEERS:	<div><div></div><div></div><div>4500 Burrow Drive North Little Rock, AR 72116 Phone: 501-758-7443 Fax: 501-753-7309 www.taggarch.com</div></div>	Drawing Title	ARCHITECTURAL SYMBOLS, ABBREVIATIONS AND GENERAL NOTES		Project Title	Renovate Leroy Pond Army Reserve Center for Mental Health Residential Rehabilitation Treatment/ Police Training		Project Number	564-341		Office of Facilities Management					
												Building Number									
											Approved: Project Director			Location	Fayetteville, AR		Drawing Number	GI003		 DEPARTMENT OF VETERANS AFFAIRS	
											<div><div></div><div></div><div></div></div>			Date	9/7/12	Checked	SG	Drawn	JMB		Dwg. 3 of 126
		</																			

FULLY SPRINKLERED
100% CONSTRUCTION DOCUMENTS