



- NOTES:
1. TAPE & BUNDLE ALL WIRING AT 10' INTERVALS. USE 6" WIRE MARKING TAPE 6" ABOVE ALL AS-BUILT PLANS. (USING DBT COMPONENTS) WIRE MARKER TAPE AS ABOVE. ALL WIRING UNDER PAVEMENT & THROUGH SLEEVES SHALL BE IN CONDUIT.
  2. TIE A LOOSE 20' LOOP IN WIRING AT ALL CHANGES IN DIRECTION GREATER THAN 30° UNITS.
  4. INSTALL 6" AND LARGER PIPE AT 30" MIN. DEPTH OF COVER.


1  
TRENCH DETAILS  
NOT TO SCALE  
LS402

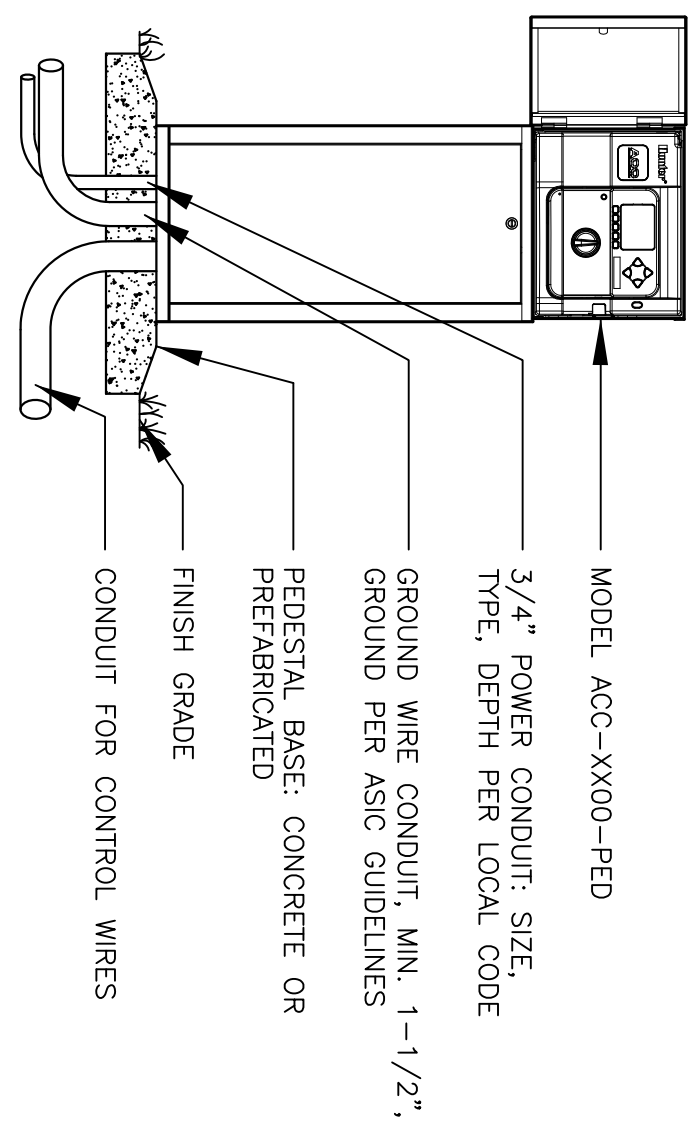


4  
CONTROLLER IN PEDESTAL DETAILS  
NOT TO SCALE  
LS402

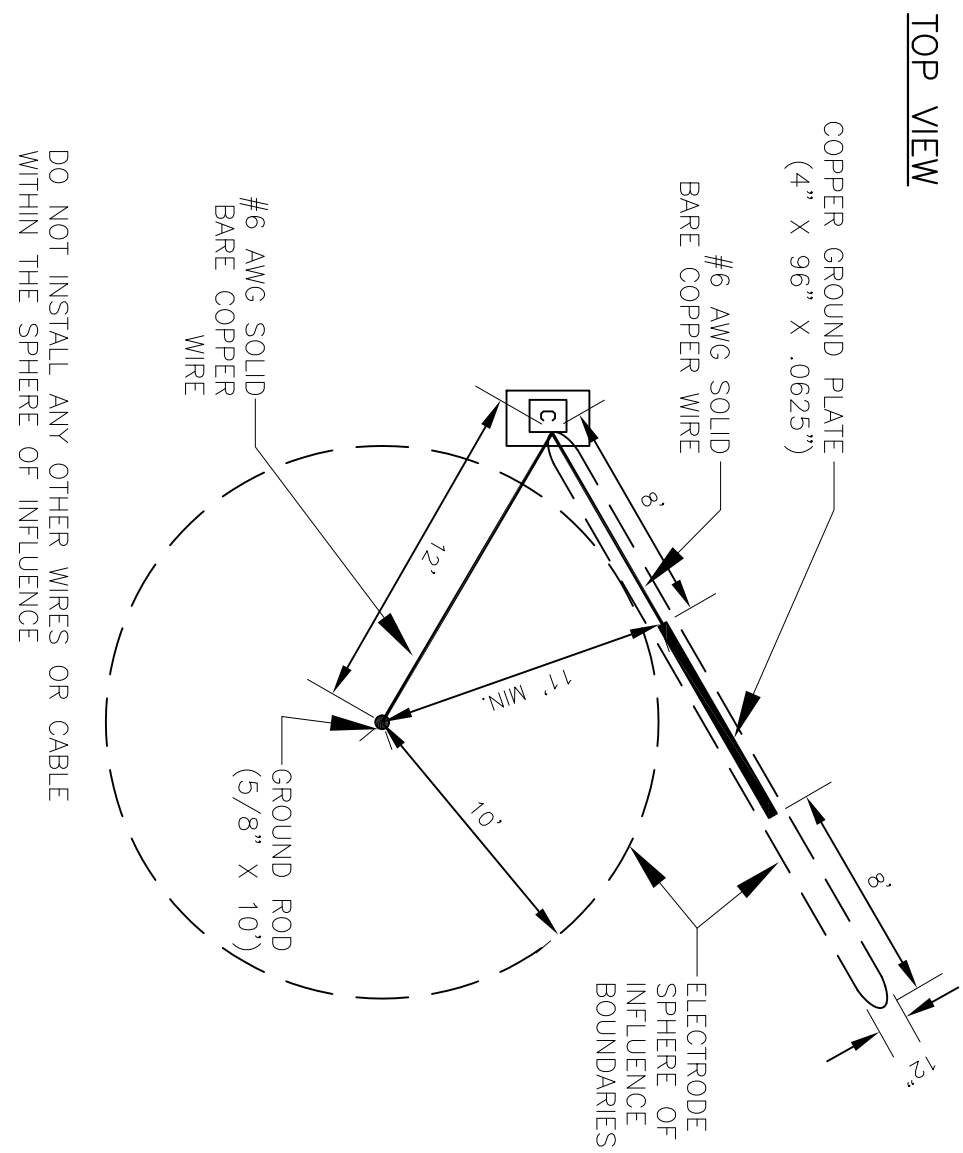

SIDE VIEW

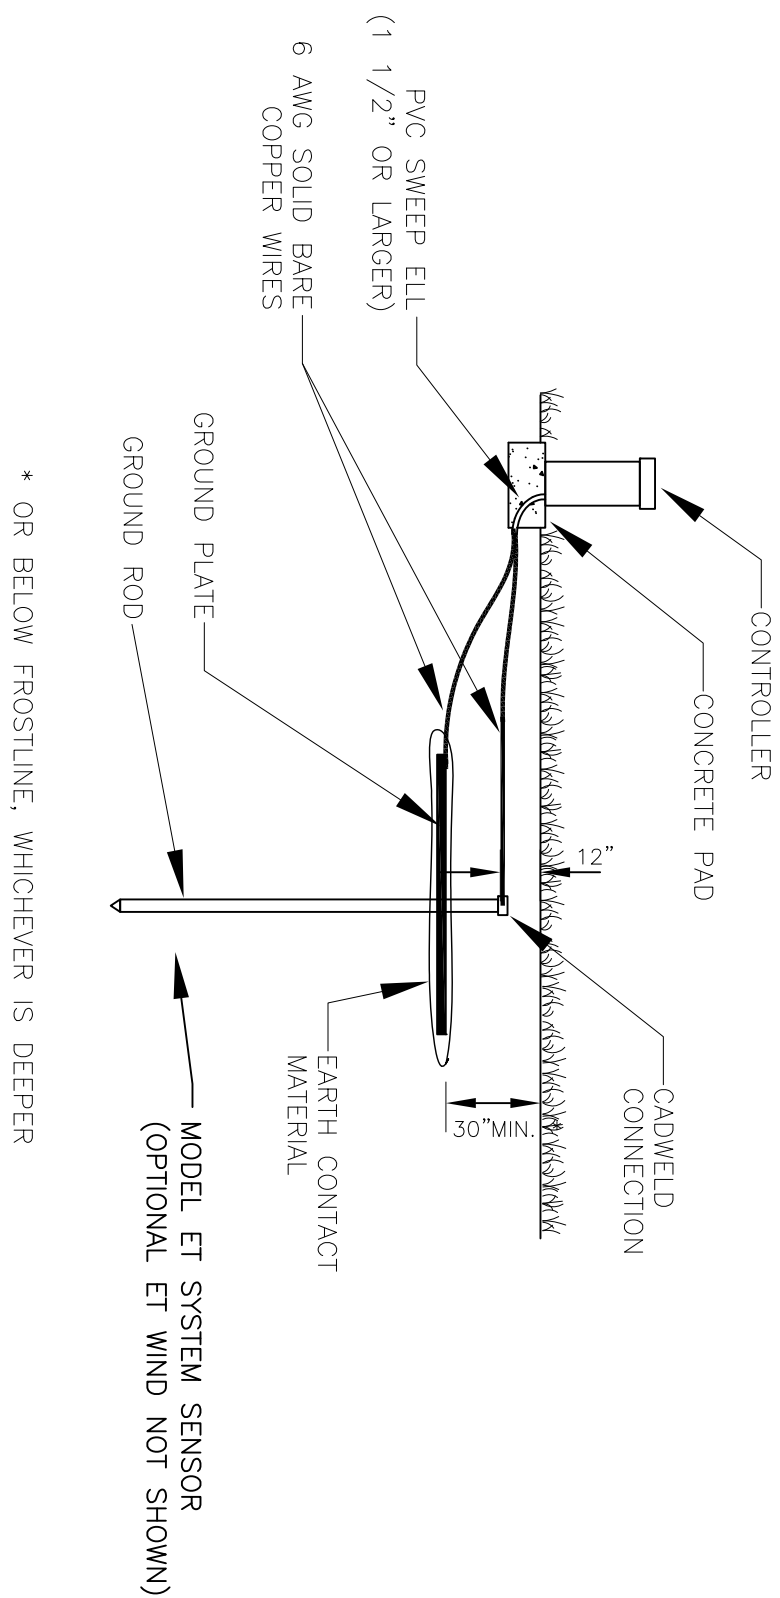

2  
GROUNDING DETAILS  
NOT TO SCALE  
LS402

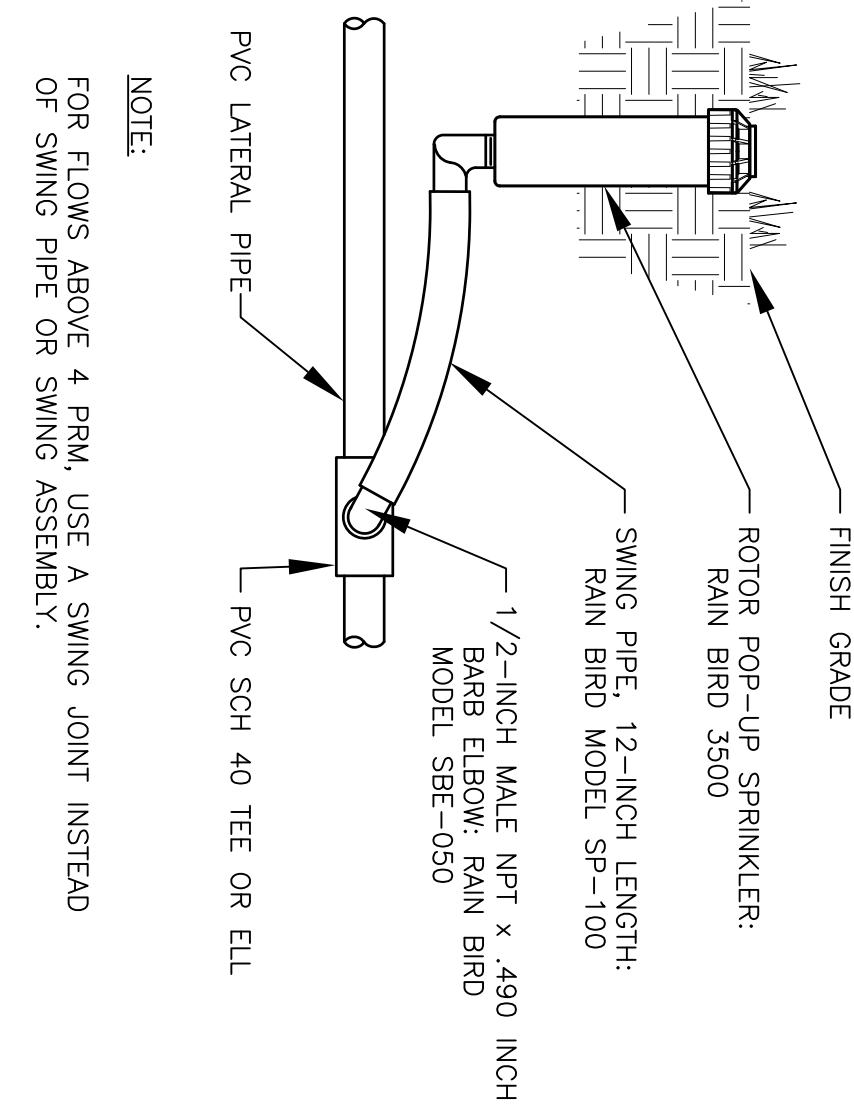

- NOTE:
- FOR FLOWS ABOVE 4 PM, USE A SWING JOINT INSTEAD OF SWING PIPE OR SWING ASSEMBLY.

3  
3500 ROTOR POP-UP SPRINKLER  
NOT TO SCALE  
LS402

--	--	