




7 line option

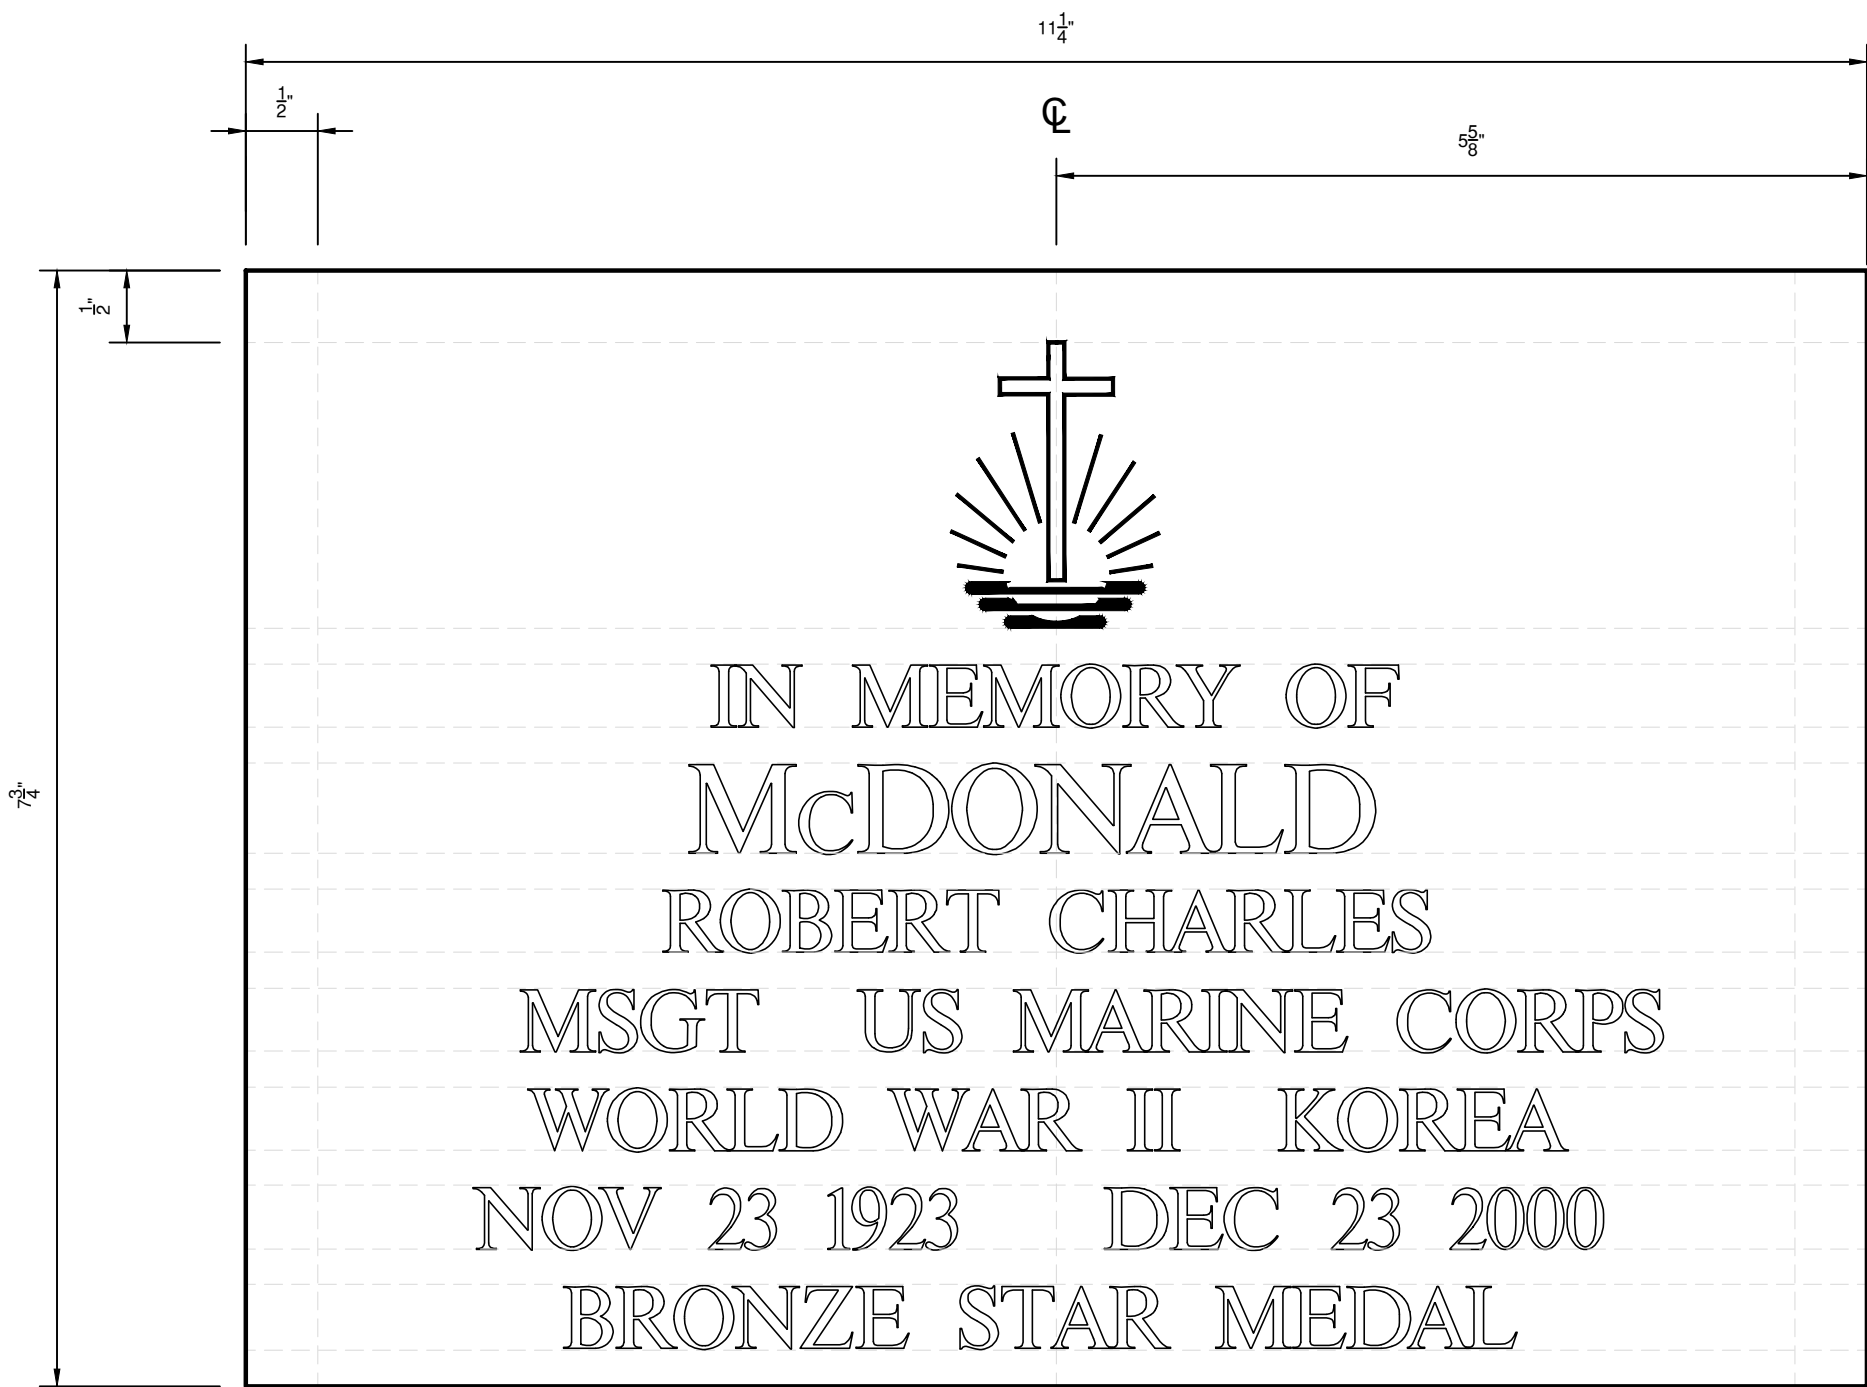


7 line option

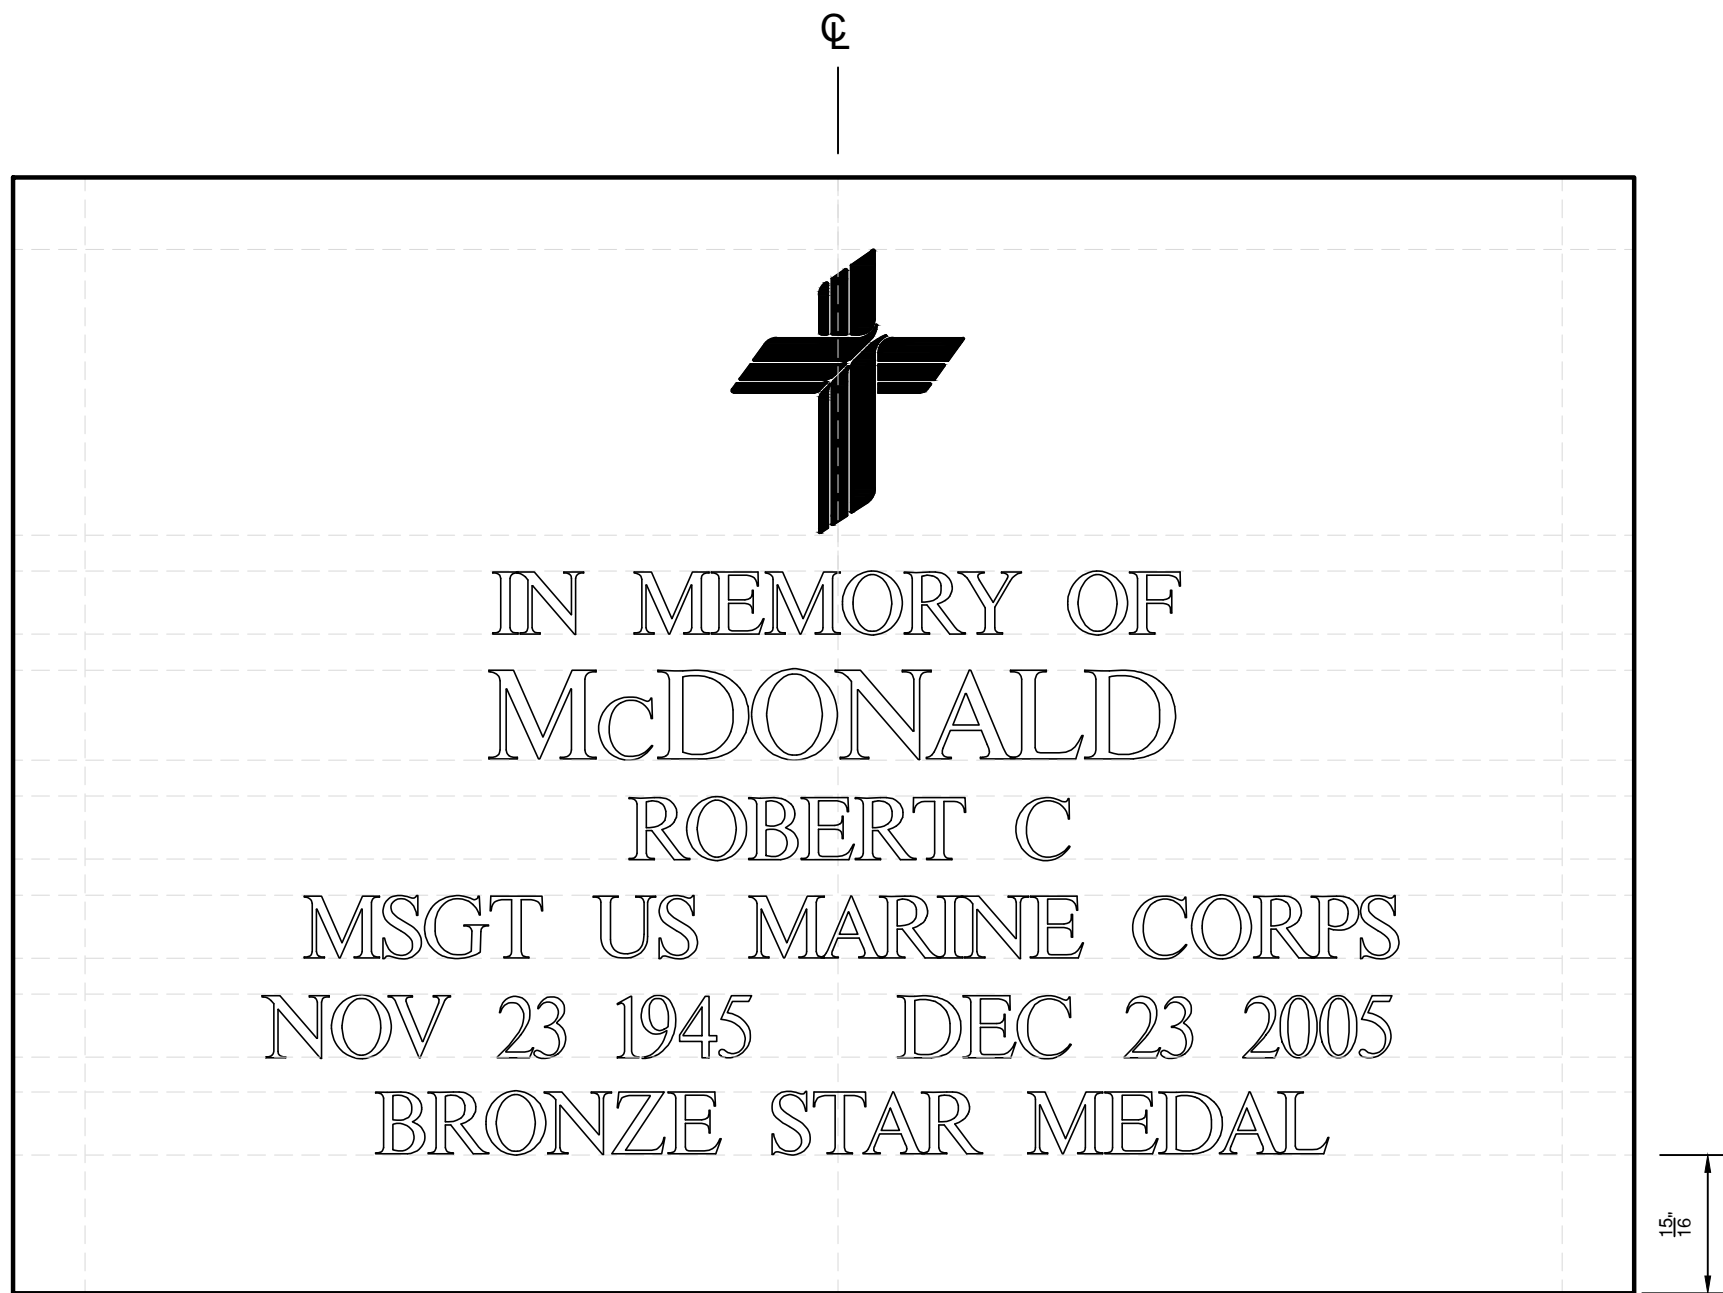


6 line option

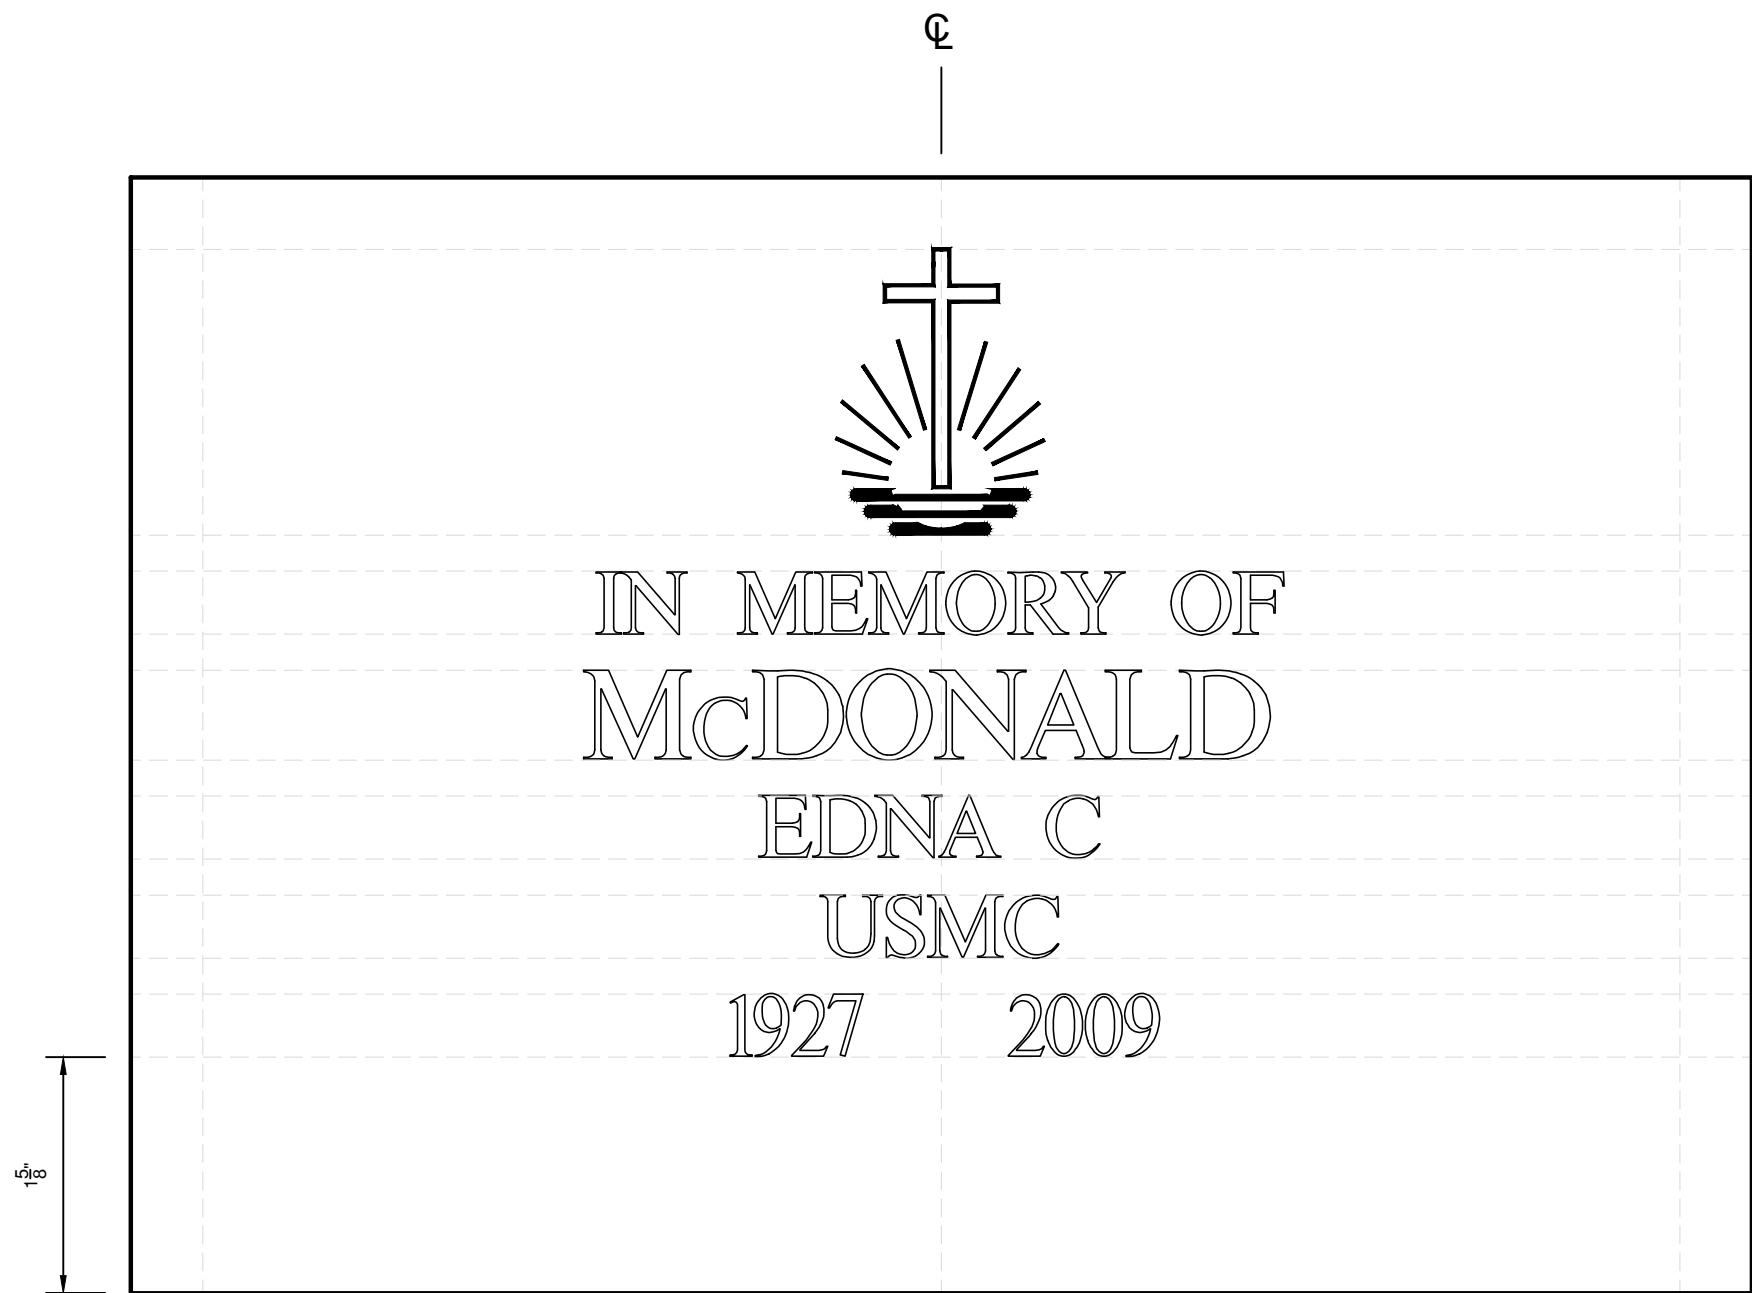

5 line option

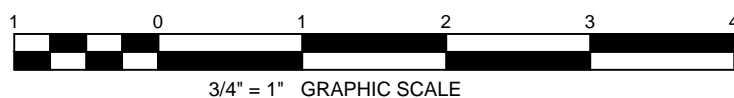

		GENERAL NOTES FOR MARBLE AND GRANITE MEMORIAL WALL MARKERS:				 NATIONAL CEMETERY ADMINISTRATION		Drawing Title MEMORIAL WALL MARKER		Project Title GOVERNMENT HEADSTONES AND MARKERS		Date JULY 2, 2013			
		1. SMALL CAPITAL LETTERS WILL BE USED FOR ANY LETTER IN THE INSCRIPTION SHOWN IN LOWER CASE.		6. PROVIDE SMOOTH 1/8" ROUNDED EDGES ALONG BOTH FRONT AND BACKSIDES. ROUNDING MUST BE CONSISTENT.				Approved: Director, Memorial Programs Service Signed _____		Marker Type A1 (marble) C1 (granite)		Checked KEE/KS		Drawn MLT SYSTEMS	
		2. APPLY BLACK LITHICHRROME TO ALL INSCRIBED AREAS IN GRANITE. UNLESS INSTRUCTED OTHERWISE, DO NOT APPLY LITHICHRROME TO INSCRIPTIONS IN MARBLE.		7. PROVIDE CONSISTENT, HONED, 80 GRIT FINISH ON ALL SIX SIDES.				Approved: Chief of Operations, Memorial Programs Service Signed _____		Location A-MW-2.DWG 24" x 36" SHEET		DRAWING NO. A-MW-2		Sheet 2 Of 3	
		3. CHARACTERS SMALLER THAN L-5 ARE NOT AUTHORIZED.		8. DEFLECTION FROM TRUE PLANE MUST BE LESS THAN 1/32".											
		4. INSCRIBED LINES MUST BE HORIZONTALLY CENTERED.		9. DO NOT INSCRIBE WITHIN 1/2" MARGIN FROM EITHER SIDES OR TOP.											
		5. WHEN TWO EMBLEMS OF BELIEF ARE REQUIRED, THE VETERAN'S EMBLEM IS PLACED ON THE LEFT AND DEPENDENT EMBLEMS TO THE RIGHT.		10. EMBLEMS MUST BE TWO (2) INCHES FROM LARGEST POINT TO POINT MEASUREMENT INCLUSIVE OF ANY SURROUNDING CIRCLES.											
				11. TOLERANCE FOR LENGTH, WIDTH, AND THICKNESS IS +/- 1/32".											
				12. SURNAME LINE WITH 5/8" (L7) INSCRIPTIONS IS GENERALLY LIMITED TO NOT MORE THAN 15 CHARACTERS AND SPACES.											
				13. LINES WITH 7/16" (L5) INSCRIPTIONS ARE GENERALLY LIMITED TO NOT MORE THAN 25 CHARACTERS AND SPACES.											
Revisions		Date													