




7 line option

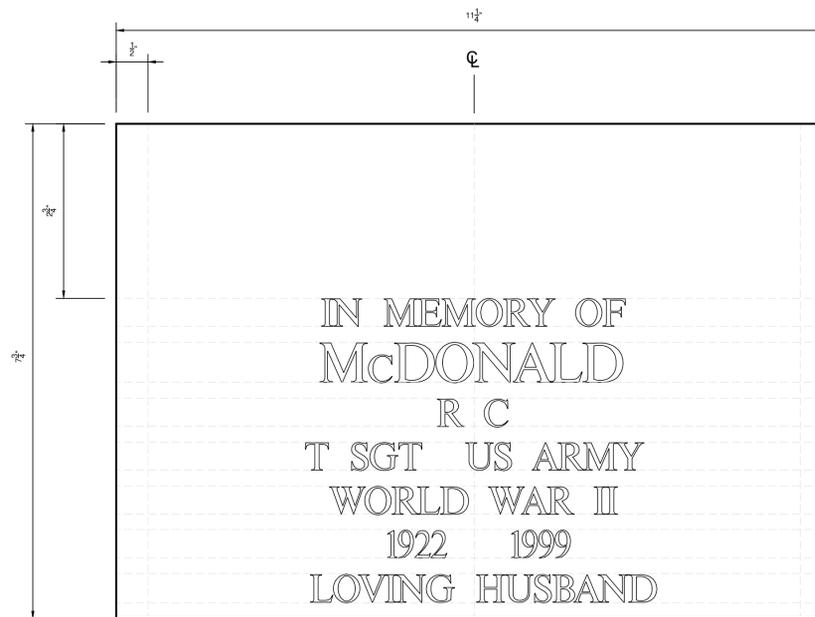

7 line option

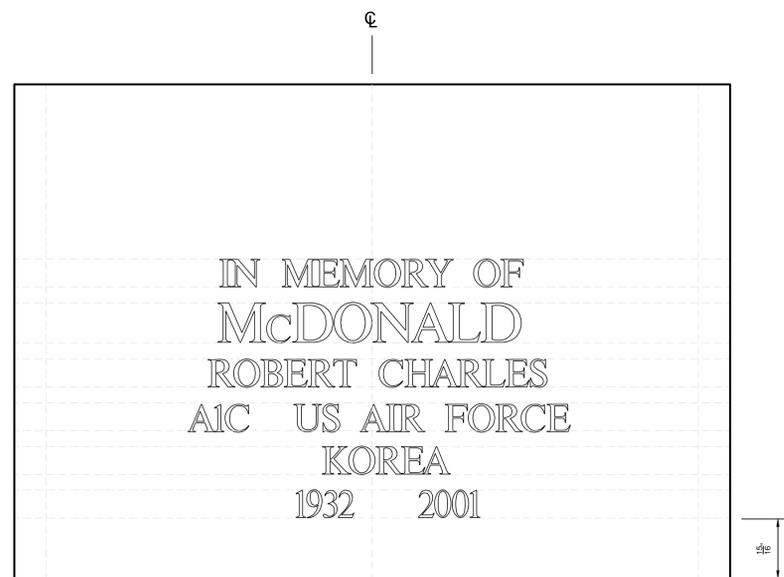

6 line option

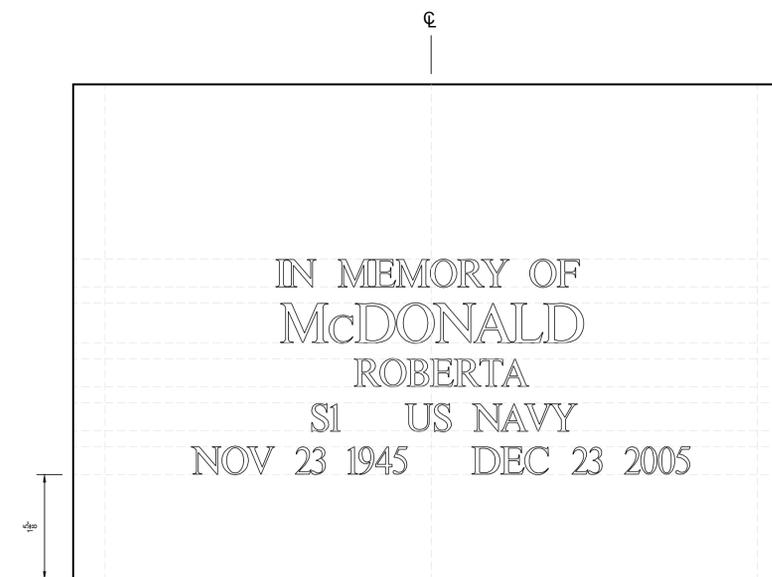

5 line option



Revisions	Date
A	7-2-13

GENERAL NOTES FOR MARBLE AND GRANITE MEMORIAL WALL MARKERS:

- SMALL CAPITAL LETTERS WILL BE USED FOR ANY LETTER IN THE INSCRIPTION SHOWN IN LOWER CASE.
- APPLY BLACK LITHICHROME TO ALL INSCRIBED AREAS IN GRANITE. UNLESS INSTRUCTED OTHERWISE, DO NOT APPLY LITHICHROME TO INSCRIPTIONS IN MARBLE.
- CHARACTERS SMALLER THAN L-5 ARE NOT AUTHORIZED.
- INSCRIBED LINES MUST BE HORIZONTALLY CENTERED.
- WHEN TWO EMBLEMS OF BELIEF ARE REQUIRED, THE VETERAN'S EMBLEM IS PLACED ON THE LEFT AND DEPENDENT EMBLEMS TO THE RIGHT.
- PROVIDE SMOOTH 1/8" ROUNDED EDGES ALONG BOTH FRONT AND BACKSIDES. ROUNDING MUST BE CONSISTENT.
- PROVIDE CONSISTENT, HONED, 80 GRIT FINISH ON ALL SIX SIDES.
- DEFLECTION FROM TRUE PLANE MUST BE LESS THAN 1/32".
- DO NOT INSCRIBE WITHIN 1/2" MARGIN FROM EITHER SIDES OR TOP.
- EMBLEMS MUST BE TWO (2) INCHES FROM LARGEST POINT TO POINT MEASUREMENT INCLUSIVE OF ANY SURROUNDING CIRCLES.
- TOLERANCE FOR LENGTH, WIDTH, AND THICKNESS IS +/- 1/32".
- SURNAME LINE WITH 5/8" (L7) INSCRIPTIONS IS GENERALLY LIMITED TO NOT MORE THAN 15 CHARACTERS AND SPACES.
- LINES WITH 7/16" (L5) INSCRIPTIONS ARE GENERALLY LIMITED TO NOT MORE THAN 25 CHARACTERS AND SPACES.



NATIONAL
CEMETERY
ADMINISTRATION

Drawing Title MEMORIAL WALL MARKER		Project Title GOVERNMENT HEADSTONES AND MARKERS		Date JULY 2, 2013
Approved: Director, Memorial Programs Service Signed: _____		Marker Type A1 (marble) C1 (granite)	Checked KEE/KS	Drawn MLT SYSTEMS
Approved: Chief of Operations, Memorial Programs Service Signed: _____		Location Digital File A-MW-3.DWG 24" x 36" SHEET		DRAWING NO. A-MW-3 Sheet 3 of 3