




McGuire VAMC, Richmond

Typical for Room(s) Hosting PACS Panel Sites


Security Systems: PACS Panel Site Detail



Room Layout & Walls Designated
Support security equipment
TBD/Specific Per Project

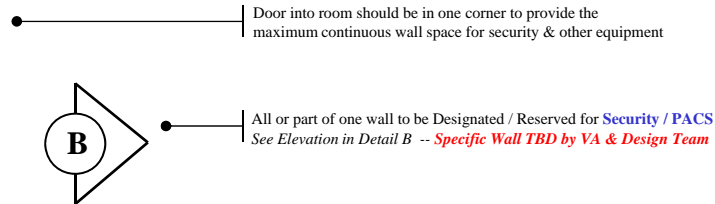

A. Room TBD: New PACS Panel Site - Plan View (NTS)

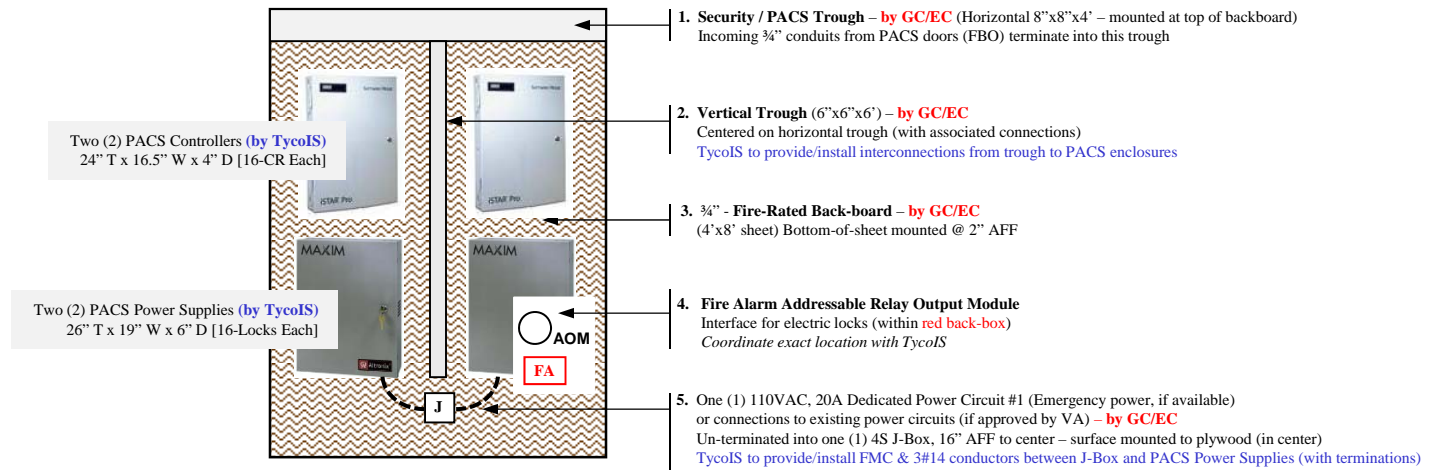

B. [TBD] Wall Elevation: New PACS Panel Site Elevation (NTS)