


GENERAL NOTES THIS SHEET

- 1. PLUMBING SYSTEM TO REMAIN DENOTED BY LIGHT LINEWEIGHT.
- 2. NEW PLUMBING DENOTED BY HEAVY LINEWEIGHT TO TIE INTO EXISTING SYSTEM WHERE NOTED.
- 3. FACILITY TO REMAIN IN OPERATION DURING CONSTRUCTION. COORDINATE PLUMBING SHUTDOWN AND WORK SCHEDULES WITH THE COR

KEYNOTES THIS SHEET

- 1. FILL VOID BETWEEN PUMP STATION BASIN WALLS AND SURROUNDING SOIL WITH FLOW FILL CONCRETE.

- SANITARY SEWER LINE EXISTING S S
- SANITARY SEWER LINE NEW ss
- SEWER VENT EXISTING - - - -
- SEWER VENT NEW - - - -

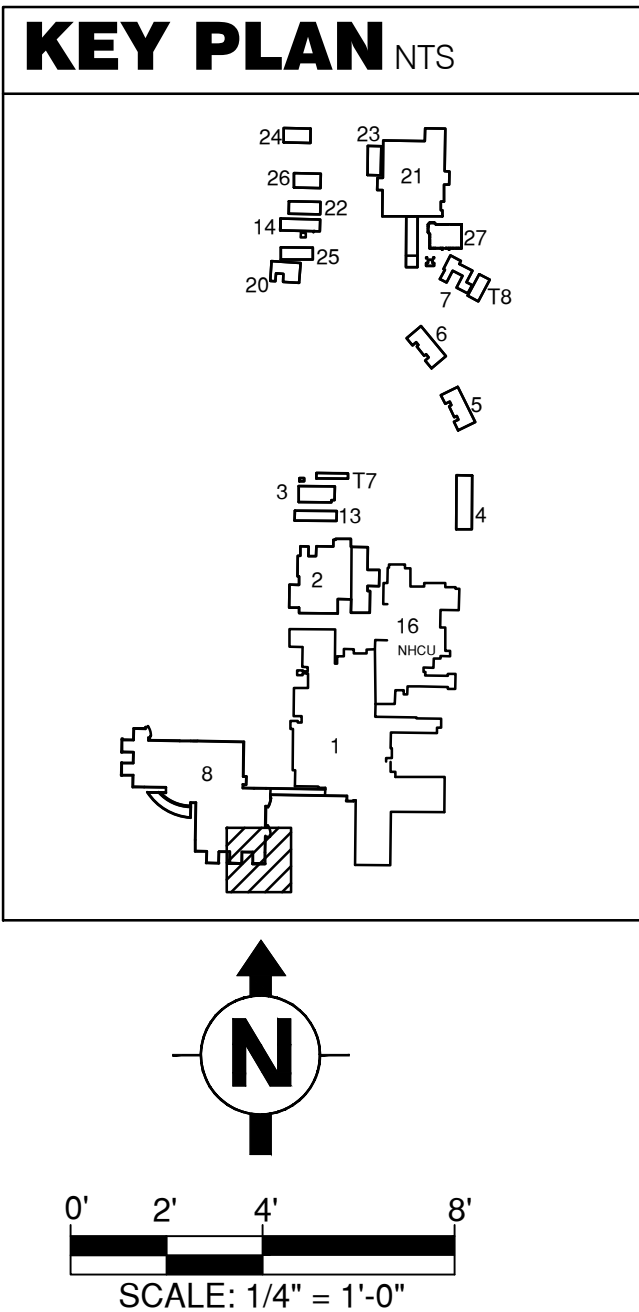

CONSTRUCTION DOCUMENTS

	</
--	--	----