
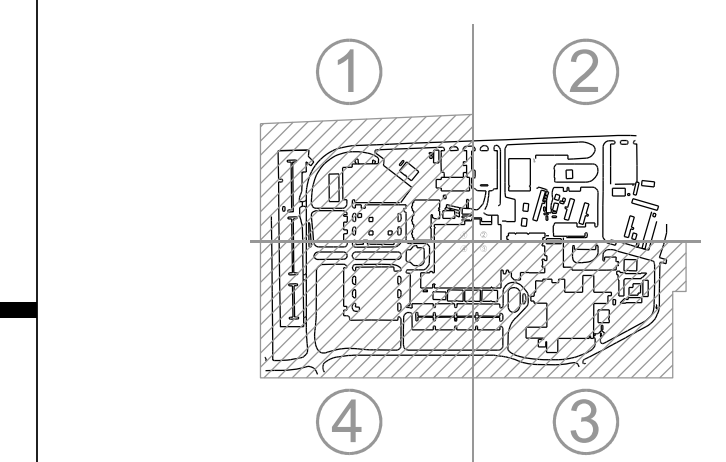


Scale bars and north arrow for the drawing.

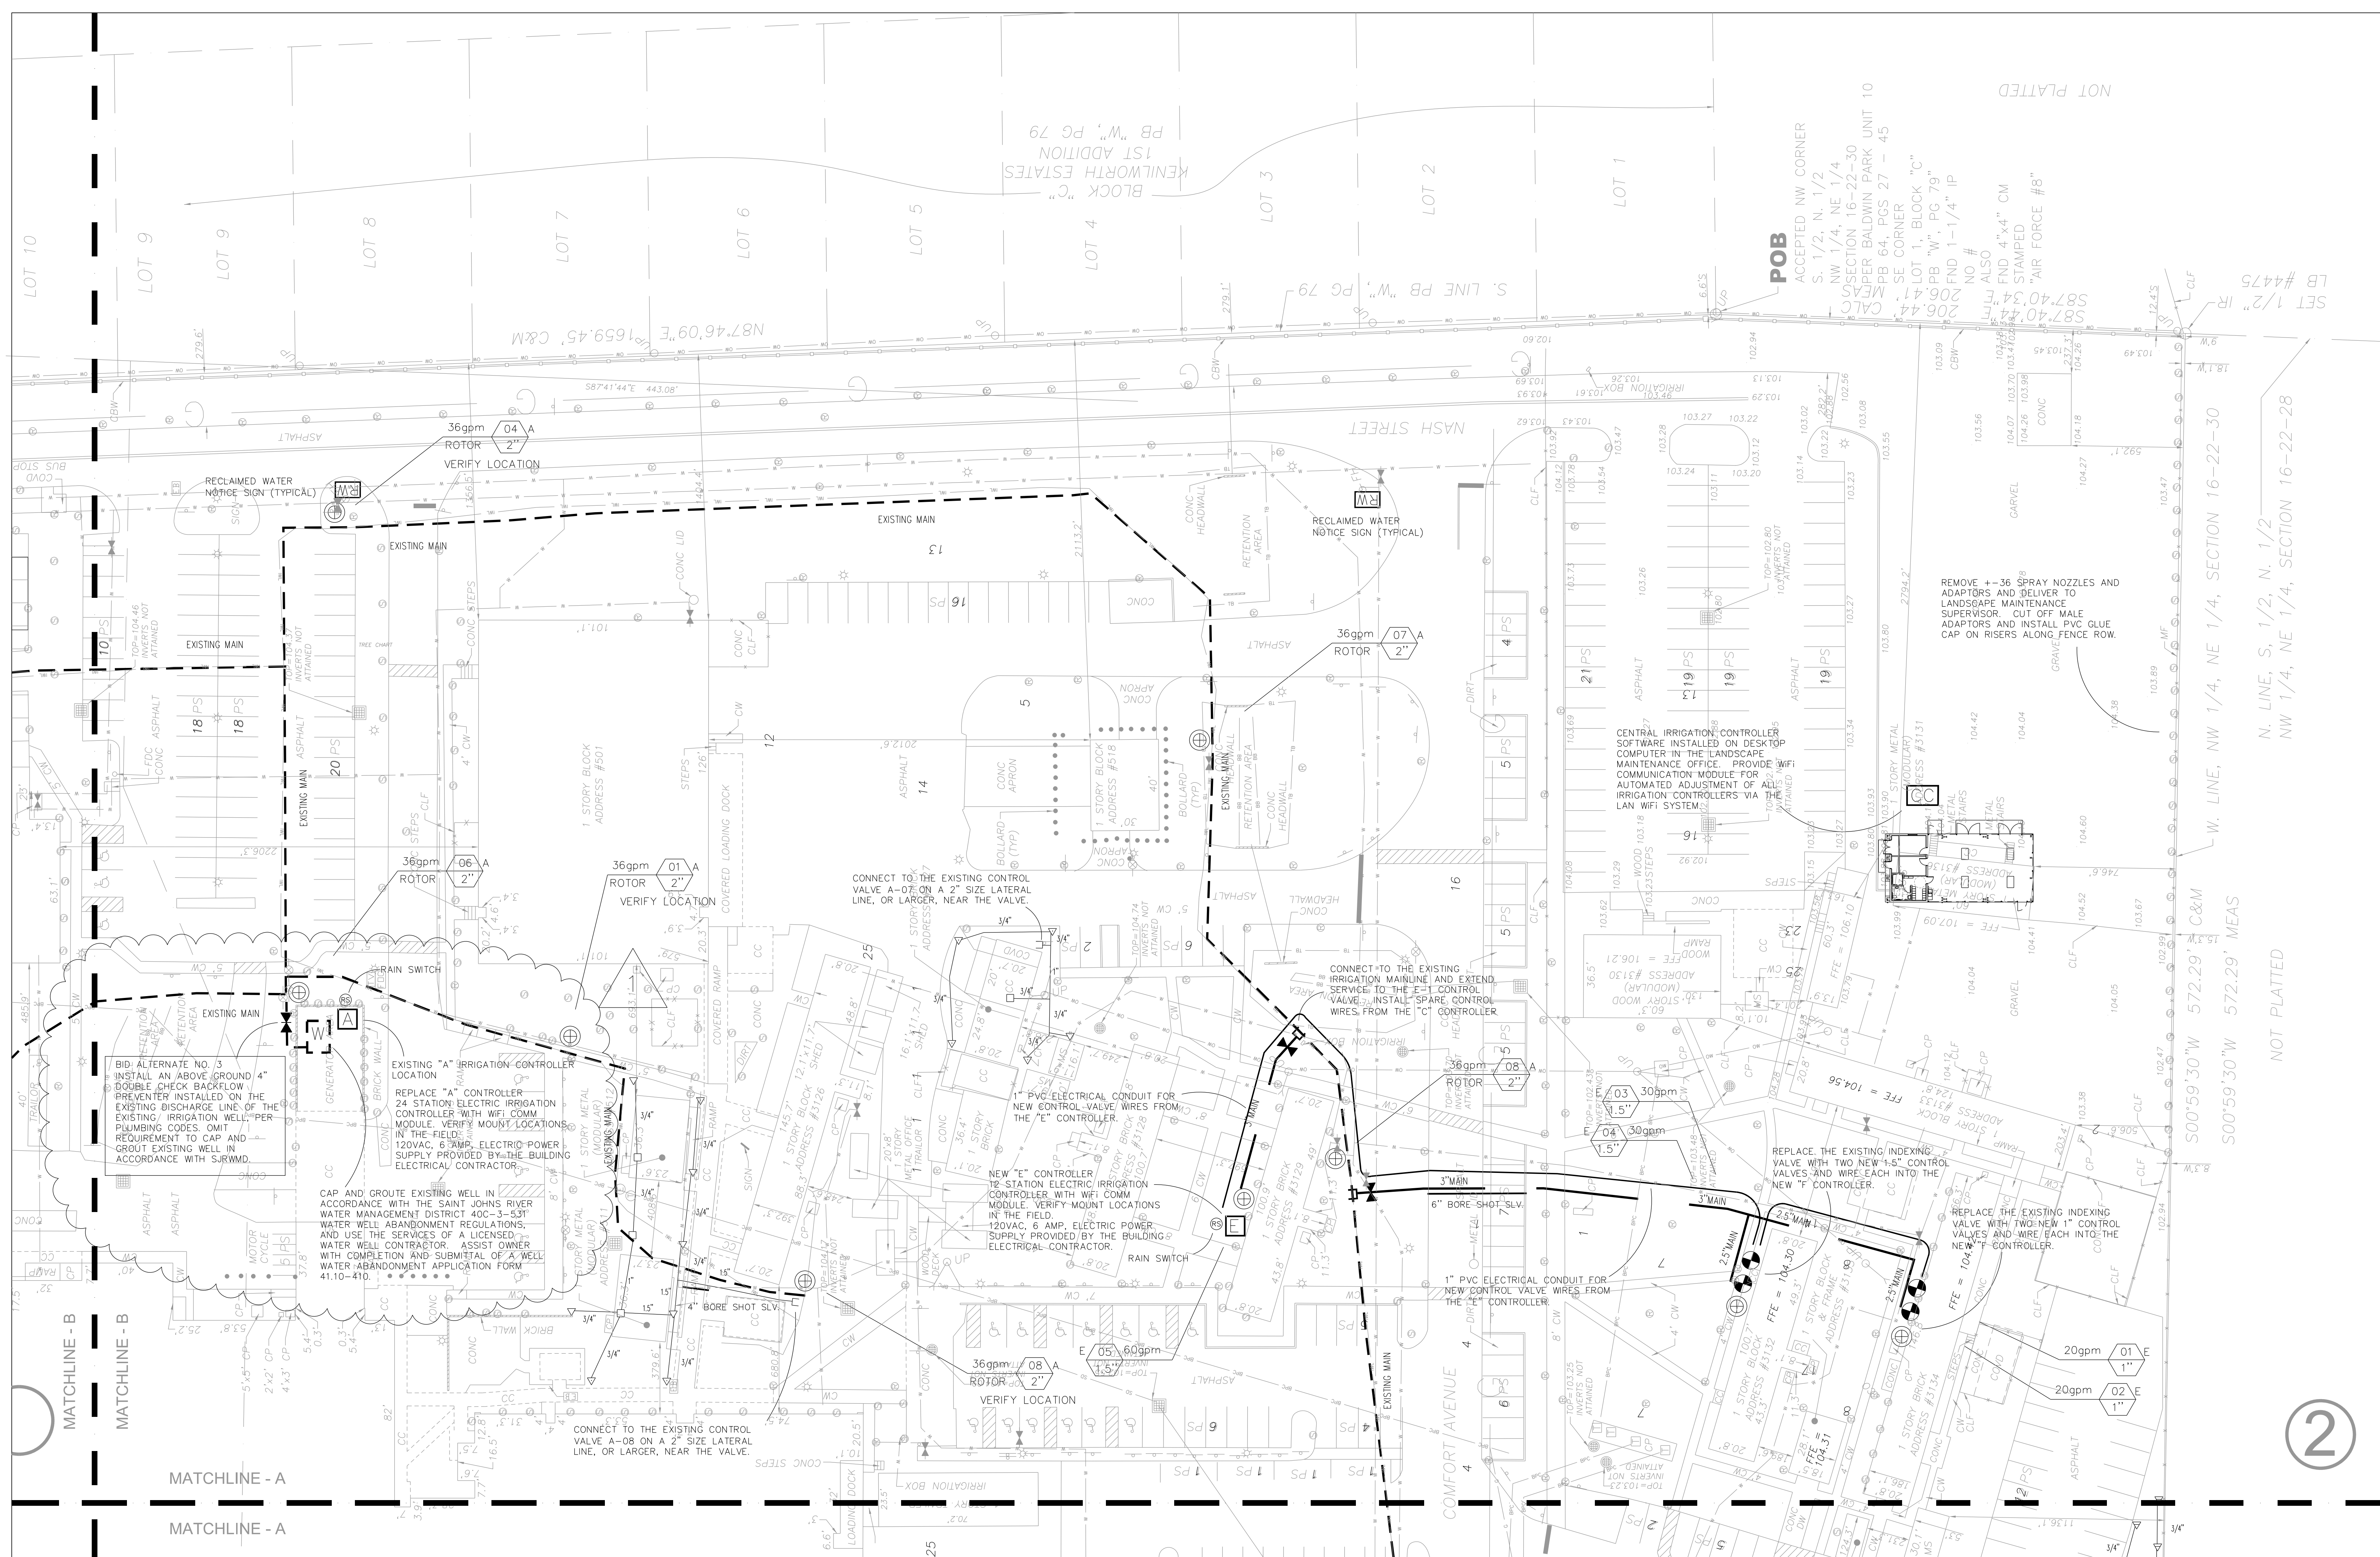

IRRIGATION PLAN AREA 2
SCALE: 1" = 30'-0"
NORTH
0 15' 30' 60' 90' 120'
1" = 30'-0"

CONSULTANTS: 874 Dixon Boulevard Cocoa, FL 32922 Phone: 321-636-0274 Fax: 321-639-8986 www.tlc-engineers.com © Copyright 2013 TLC Engineering for Architecture, Inc. COA #15 TLC NO: 513042		ARCHITECT/ENGINEERS: Design & Construction, Inc. A service disabled veteran owned small business 1201 fairview avenue, winter park, fl 32789 p. 407 539 2718 1. 407 539 2041 ALLIANCE-DC/COM		Drawing Title IRRIGATION PLAN AREA 2 Approved Project Director FACILITIES MANAGEMENT SERVICES		Project Title ORLANDO VA MEDICAL CENTER IMPROVE LANDSCAPING, IRRIGATION AND RECLAIMED WATER STUDY Location ORLANDO FL Date 2/28/2014 Checked MLP Drawn MP		Project Number 675-13-635 Building Number Drawing Number LI101 Dwg 14 of 43		Office of Construction and Facilities Management 	
--	--	---	--	--	--	--	--	---	--	---	--