
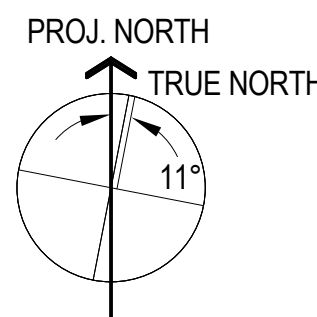


GENERAL NOTES

- A. REFER TO SHEET QL0.0.2 FOR CASEWORK DETAILS
- B. REFER TO SHEET QL0.0.3 FOR THE LAYOUTS OF CEILING SERVICE PANELS
- C. REFER TO SHEETS QL0.0.6-QL0.0.7 FOR BENCH DETAILS, ELECTRICAL, DATA AND GAS LAYOUTS
- D. ELECTRICAL TO PROVIDE ELECTRICAL AND TELECOM TO PROVIDE DATA CONNECTIONS FOR WIRELESS ANTENNAS TO BE MOUNTED ON THE CEILING IN EACH ANIMAL HOLDING ROOM WITH IVC IN THEM.
- E. REFER TO PLUMBING DRAWINGS AND SPECIFICATIONS FOR INFORMATION ON HAND WASH SINKS.
- F. VERIFY THE LAYOUT OF ALL ANIMAL WATERING EQUIPMENT WITH MANUFACTURER.
- G. REFERENCE SPECIFICATIONS FOR INFORMATION REGARDING THE BEDDING DISPENSING-DISPOSAL SYSTEM. COORDINATE WITH MANUFACTURER REGARDING TYPE, SIZE AND LOCATION OF THE STAINLESS STEEL TUBES FOR BEDDING DISPENSING AND DISPOSAL. TUBES SHOWN ARE FOR REFERENCE ONLY.
- H. COORDINATE PIPING LAYOUT WITH MEP FOR ANY CONFLICTS AND INTERFERENCES.
- I. ALL TABLES AND COUNTERTOPS IN THE VIVARIUM ARE TO HAVE STAINLESS STEEL TOPS.
- J. ALL TABLES AND COUNTERTOPS ON LEVELS 1 & 2 ARE TO HAVE EPOXY RESIN TOPS.
- K. ROOM PRESSURE MONITORS ARE LOCATED, CENTER ABOVE THE DOOR, WHERE INDICATED, REFER TO QL0.0.3
- L. FOR ALL EQUIPMENT, REFER TO EQUIPMENT SCHEDULES AND SPECIFICATIONS FOR INFORMATION ON ELECTRICAL, DATA, MECHANICAL AND PLUMBING REQUIREMENTS.
- M. ANY EQUIPMENT WITH A EQX.XX.XXX-“DAXX” INDICATES THE EQUIPMENT IS PART OF THE DEDUCT ALTERNATE LIST. REFER TO EQUIPMENT SCHEDULES.
- N. REFER TO QL0.0.2 SHEETS FOR INFORMATION REGARDING CASEWORK THAT IS APART OF THE DEDUCT ALTERNATE LIST.
- P. REFER TO QL0.0.3 FOR ELECTRICAL, DATA AND GAS LAYOUTS FOR ALL CEILING SERVICE CARRIER.
- Q. ALL ELECTRICAL OUTLETS ARE SHOWN FOR REFERENCE ONLY. REFER TO ELECTRICAL DRAWINGS.
- R. ALL FLOOR DRAINS AND FLOOR SINKS SHOWN ARE FOR REFERENCE ONLY. REFER TO ARCHITECTURAL AND PLUMBING DRAWINGS.
- S. COORDINATE ALL DRAINS NEEDED FOR SPECIFIC EQUIPMENT WITH THE EQUIPMENT MANUFACTURERS.

KEYNOTES

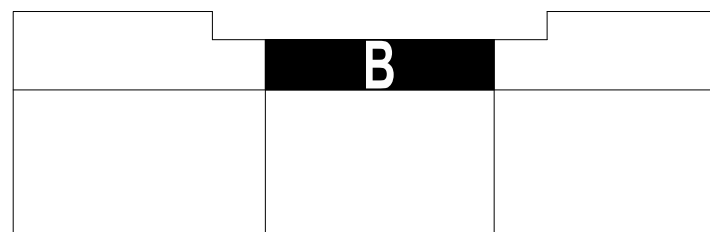

FULLY SPRINKLERED  
CONSTRUCTION DOCUMENTS

CONSULTANTS:

Seals and Signatures



ARCHITECT/ENGINEERS:

**SMITHGROUP**  
architecture engineering interiors planning  
301 BATTERY STREET, 7TH FLOOR  
SAN FRANCISCO, CA 94111  
T 415.227.0100 F 415.908.0862  
www.smithgroup.com

Associate Architect:

**The Design Partnership LLP**  
Architects + Planners  
1412 VAN NESS AVE., 2ND FLOOR  
SAN FRANCISCO, CA 94109  
T 415.777.3737 F 415.777.3476  
www.dpsf.com

Drawing Title

LEVEL 1 AREA B ENLARGED  
LABORATORY PLAN

Approved: Project Director

*William Ullman*

Project Title

CENTERS FOR AMBULATORY CARE,  
POLYTRAUMA AND BLIND REHABILITATION  
RESEARCH AND VMU

Location

3801 Miranda Ave., Palo Alto CA

Date

30 JULY 2015

Checked

VC

Drawn

LF

Project Number

Building Number  
710

Drawing Number

**QL2.3.2**

Office of  
Construction  
and Facilities  
Management

