


# NORTHERN ARIZONA VETERANS AFFAIRS HEALTH CARE SYSTEM, CAMPUS MAP

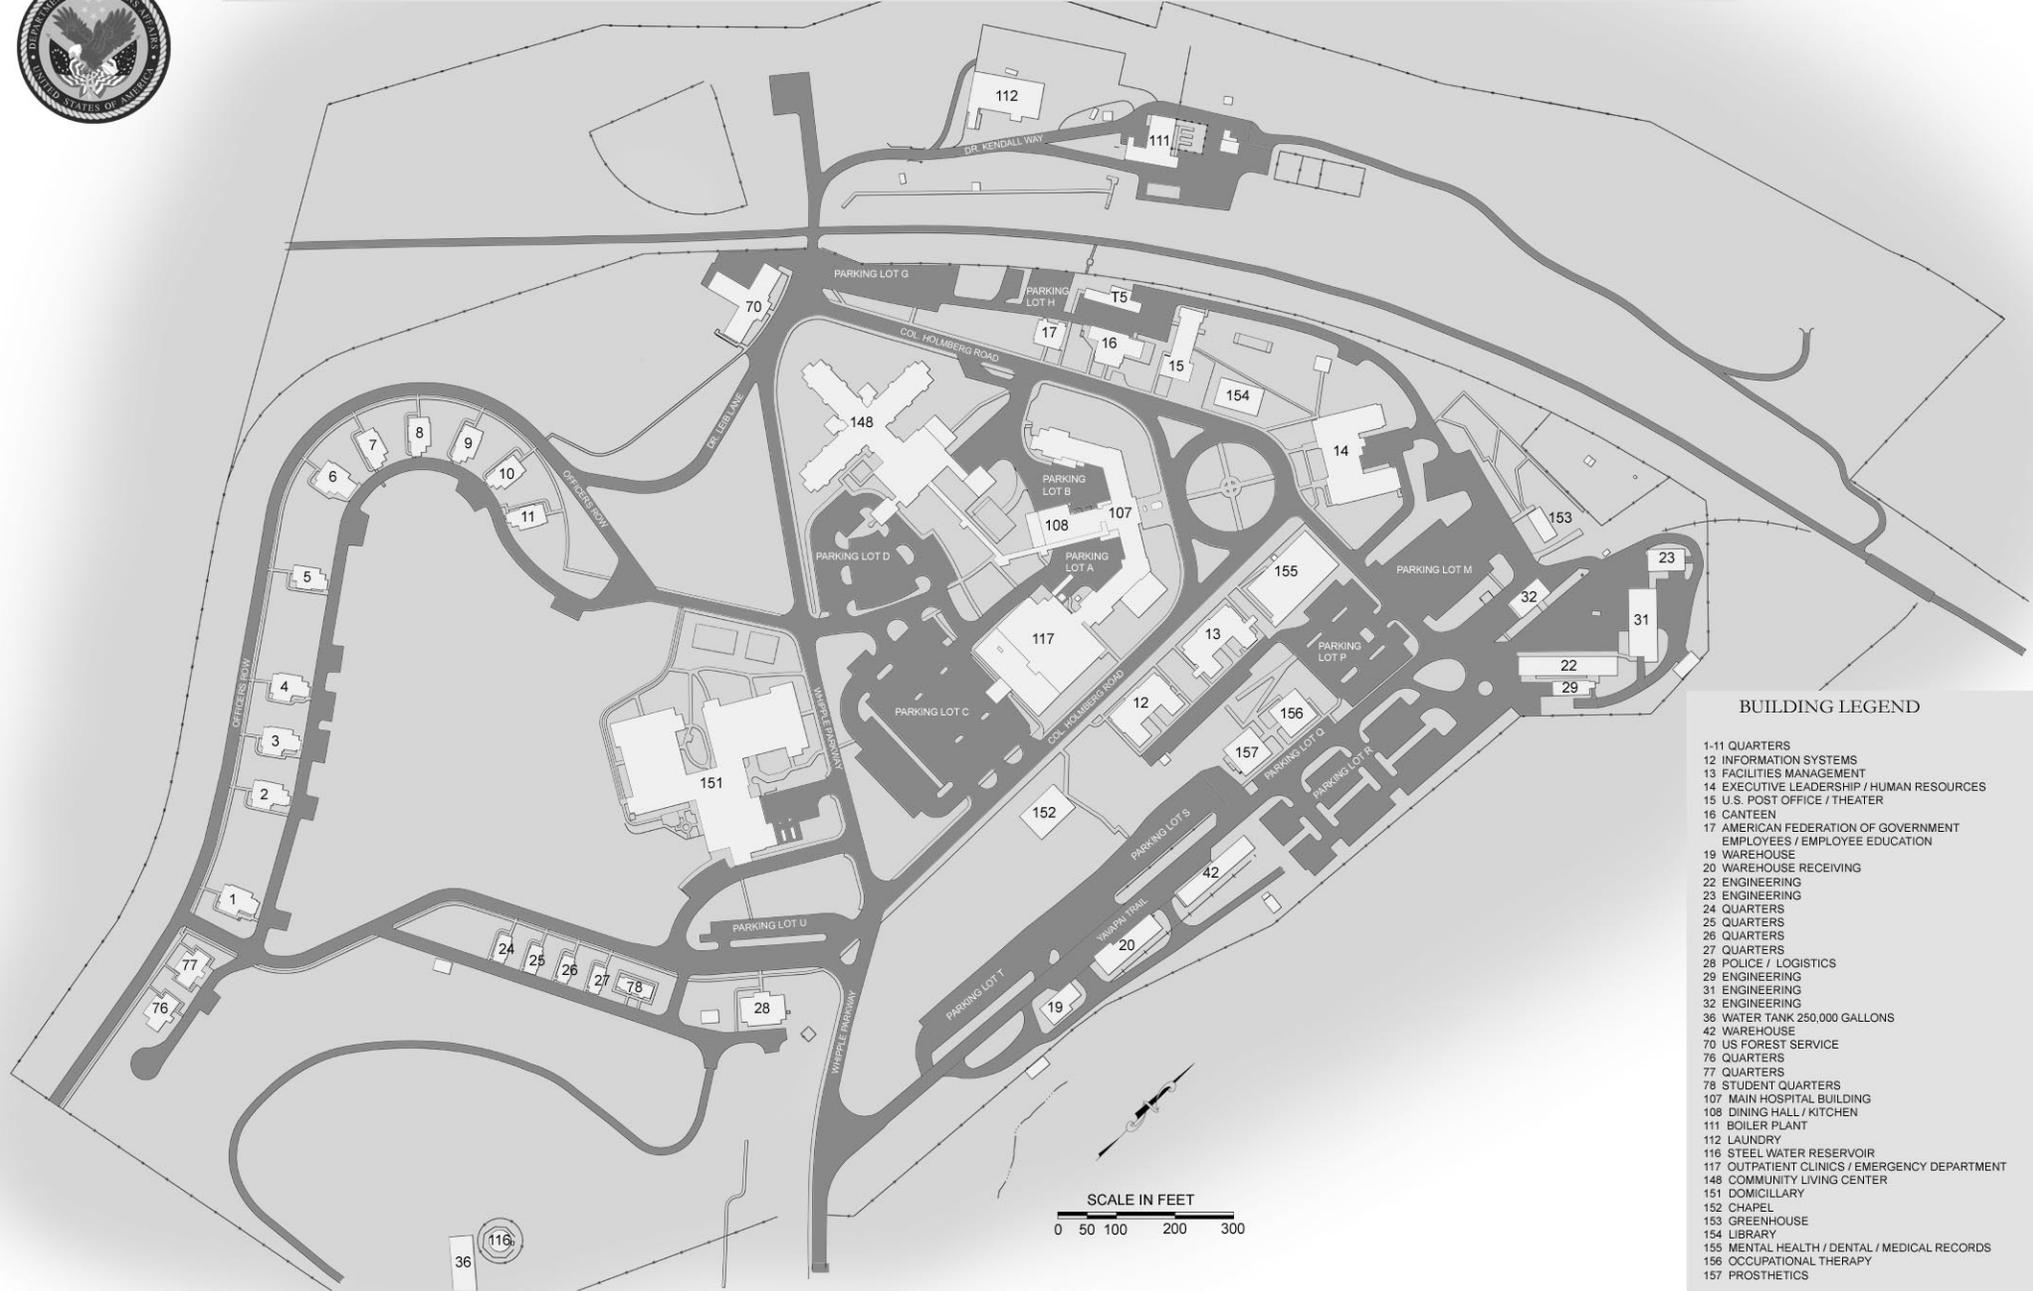

## BUILDING LEGEND

- 1-11 QUARTERS
- 12 INFORMATION SYSTEMS
- 13 FACILITIES MANAGEMENT
- 14 EXECUTIVE LEADERSHIP / HUMAN RESOURCES
- 15 U.S. POST OFFICE / THEATER
- 16 CANTEN
- 17 AMERICAN FEDERATION OF GOVERNMENT EMPLOYEES / EMPLOYEE EDUCATION
- 19 WAREHOUSE
- 20 WAREHOUSE RECEIVING
- 22 ENGINEERING
- 23 ENGINEERING
- 24 QUARTERS
- 25 QUARTERS
- 26 QUARTERS
- 27 QUARTERS
- 28 POLICE / LOGISTICS
- 29 ENGINEERING
- 31 ENGINEERING
- 32 ENGINEERING
- 36 WATER TANK 250,000 GALLONS
- 42 WAREHOUSE
- 70 US FOREST SERVICE
- 76 QUARTERS
- 77 QUARTERS
- 78 STUDENT QUARTERS
- 107 MAIN HOSPITAL BUILDING
- 108 DINING HALL / KITCHEN
- 111 BOILER PLANT
- 112 LAUNDRY
- 116 STEEL WATER RESERVOIR
- 117 OUTPATIENT CLINICS / EMERGENCY DEPARTMENT
- 148 COMMUNITY LIVING CENTER
- 151 DOMICILLARY
- 152 CHAPEL
- 153 GREENHOUSE
- 154 LIBRARY
- 155 MENTAL HEALTH / DENTAL / MEDICAL RECORDS
- 156 OCCUPATIONAL THERAPY
- 157 PROSTHETICS