


Revisions:


No.	Date	Description

**F1** DOUBLE-DEPTH LAWN CRYPT INSTALLATION- CRYPT LIDS & LAYOUT

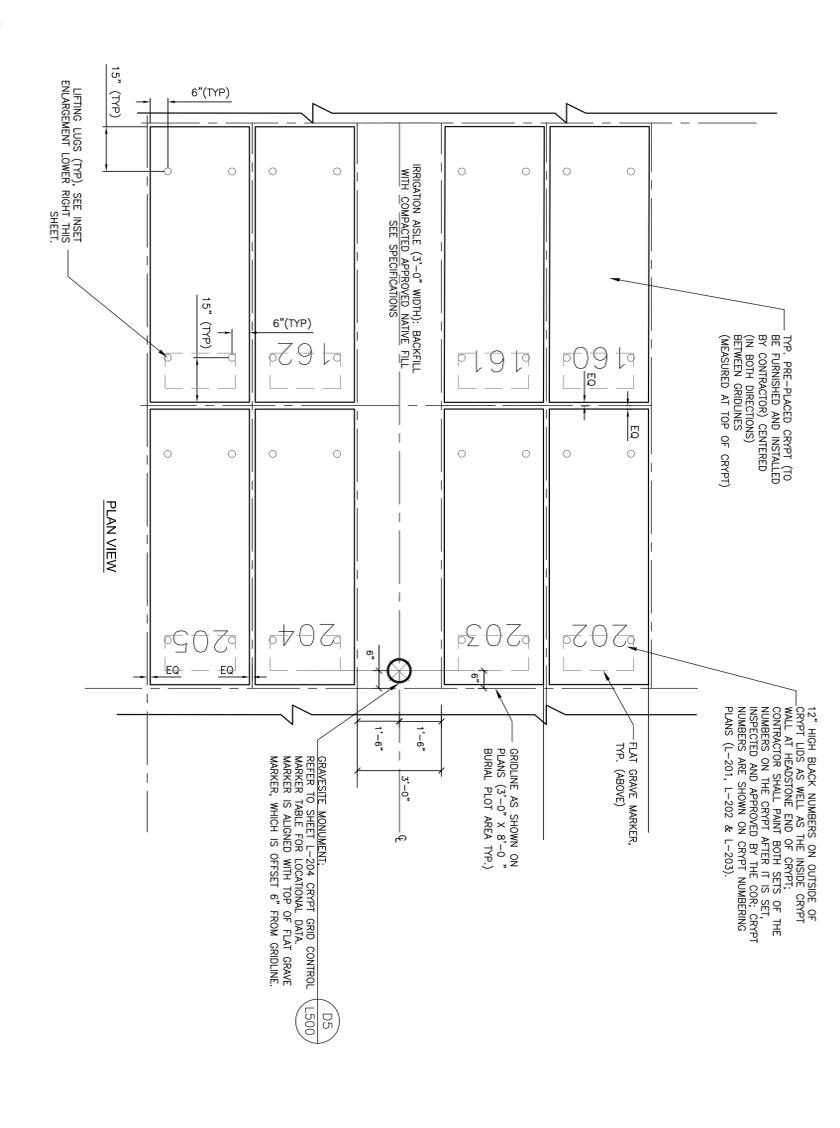


**CRYPT/MONUMENT LAYOUT GENERAL NOTE:** CRYPT/MONUMENT LAYOUT GENERAL NOTE: BE BASED UPON THE LOCATION DATA FOR THE GRAVESITE LAYOUT INFORMATION AND COMPACTED TO PROVIDE SUBMITTAL FOR APPROVAL. (NO SAND ALLOWED) THE ACTUAL PLACEMENT OF THE GRAVESITE MONUMENTS SHALL BE BASED ON GRID COORDINATES. ANY DEVIATIONS FROM THE PLANS MUST BE RECORDED ON THE RECORD DRAWINGS.

**B1** DOUBLE DEPTH LAWN CRYPT - TYPICAL INSTALLATION (SIDE VIEW)

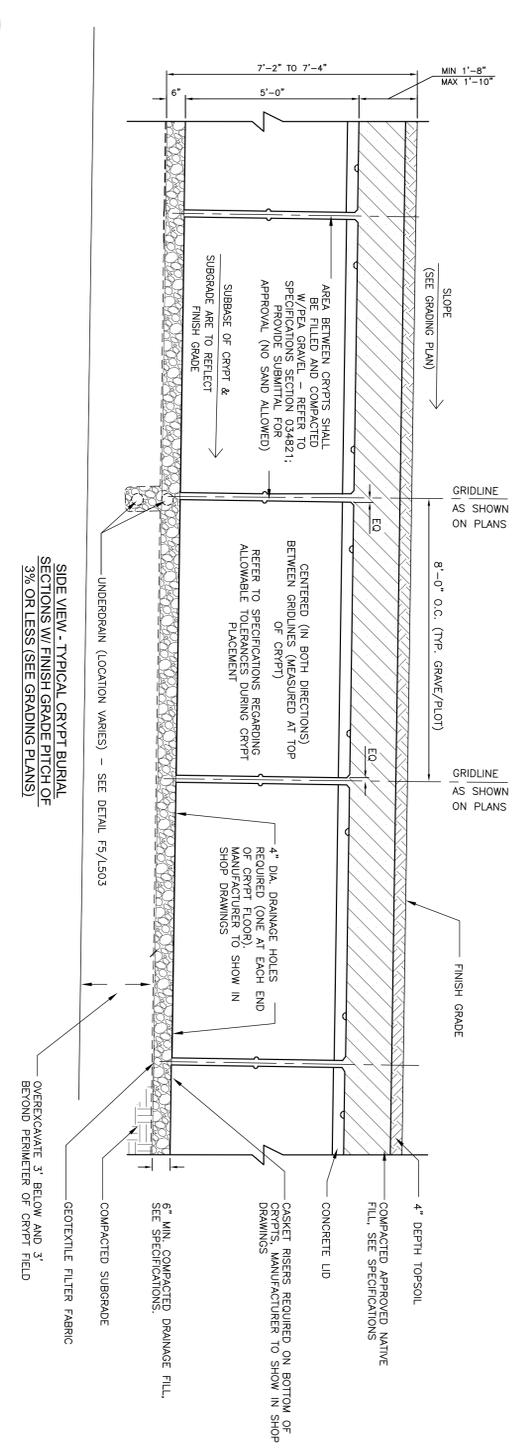


- GENERAL CRYPT NOTES:**
1. MAINTAINING DEPTH OF COVER OVER ALL CRYPT LIDS IS CRITICAL; CONTRACTOR SHALL PROVIDE THE MEANS AND METHODS (AS APPROVED BY THE COR) TO VERIFY DEPTH OF COVER OVER ALL CRYPT LIDS. COVER SHALL BE REMEDIED TO THE SATISFACTION OF THE COR) PRIOR TO ACCEPTANCE OF CRYPT INSTALLATION.
  2. AREA BETWEEN CRYPTS SHALL BE FILLED & COMPACTED W/ FEA GRAVEL AS SHOWN IN SHOP DRAWINGS. REFER TO SPECIFICATIONS REGARDING ALLOWABLE TOPSOIL SETTLEMENT OF TOPSOIL. (SEE STEDS.) TO PREVENT SETTLEMENT OF TOPSOIL.
  3. REFER TO SPECIFICATIONS REGARDING ALLOWABLE TOLERANCES DURING SHOP DRAWING.
  4. CONTRACTOR SHALL PROVIDE:
    - TWO (2) CRYPT LID LIFTING APPARATUS
    - THREE (3) DEVICES TO RETRIEVE AND LOWER THE INSIDE SHELF WITHOUT OWNER ENTERING CRYPT.


**D5** GRAVEBSITE MONUMENT

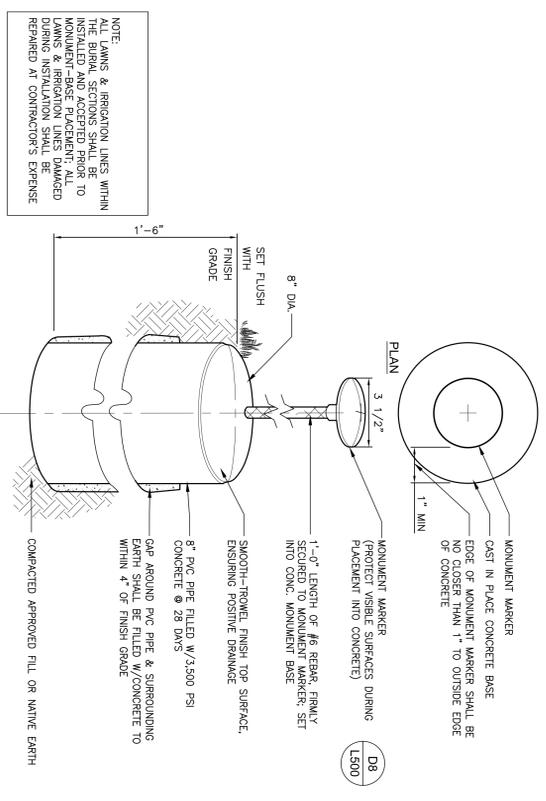


**D8** GRAVEBSITE CONTROL MARKER

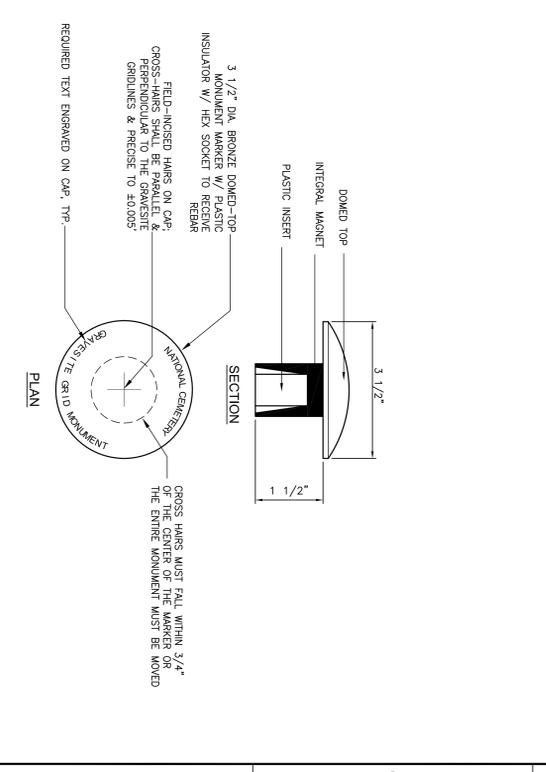

**B8** TYPICAL DOUBLE DEPTH LAWN CRYPT-LAYOUT WITH FLAT MARKERS

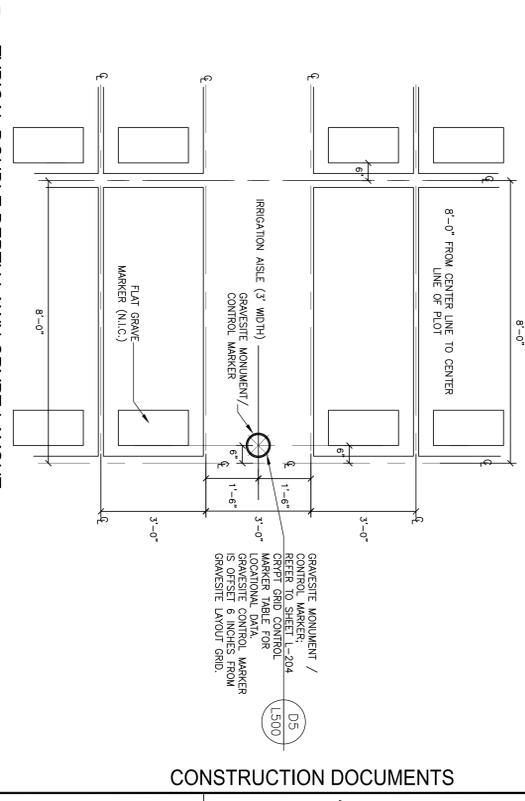

**F5** DOUBLE-DEPTH LAWN CRYPT - TYPICAL INSTALLATION (END VIEW)

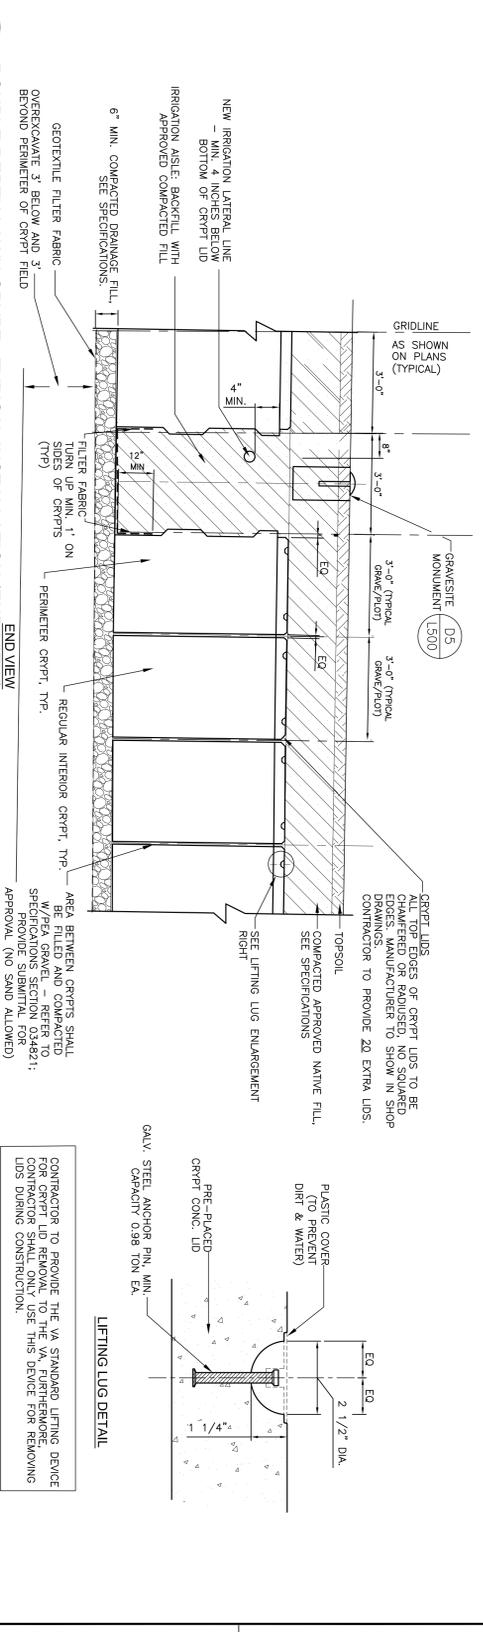


**CONSTRUCTION DOCUMENTS**

Project Title	SAN JOAQUIN VALLEY NATIONAL CEMETERY	Project Number	9130M012
Location	SAN JOAQUIN VALLEY NATIONAL CEMETERY SANTA NEILA CALIFORNIA	Building Number	
Date	09/28/2015	Dwg. No.	15-500
Checked	MS	Drawn	MS
Drawn	MS	Scale	1" = 1'-0"

**CONSULTANTS:**


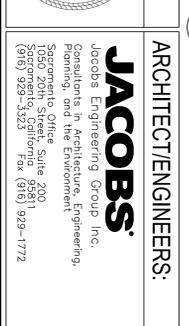

**CRYPIT DETAILS**

Approved Project Director	
---------------------------	--

**NATIONAL CEMETERY ADMINISTRATION DESIGN AND CONSTRUCTION SERVICE**

Department of Veterans Affairs