



0
3
4000
4003
5000
5003
6000
6003


0
3
4000
4003
5000
5003
6000
6003
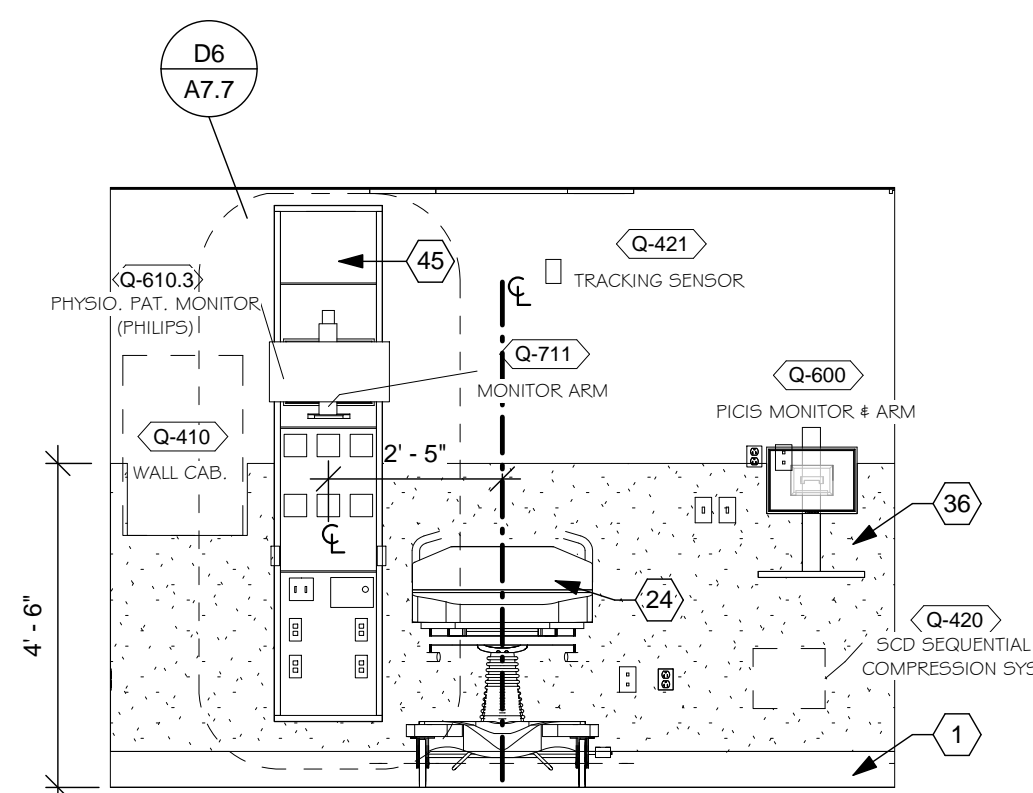

B7 3E-101f PACU #5, ELEV 1
3/8" = 1'-0"

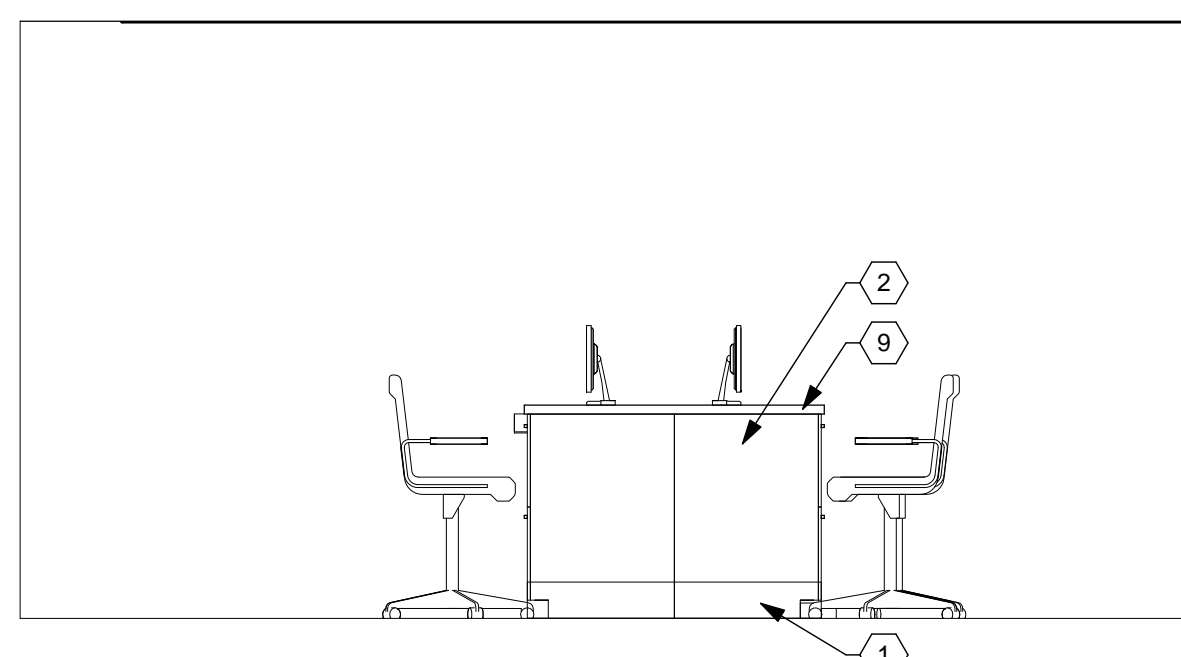

D6 RECOVERY ROOM (PACU) NUSE STATION
3/8" = 1'-0"

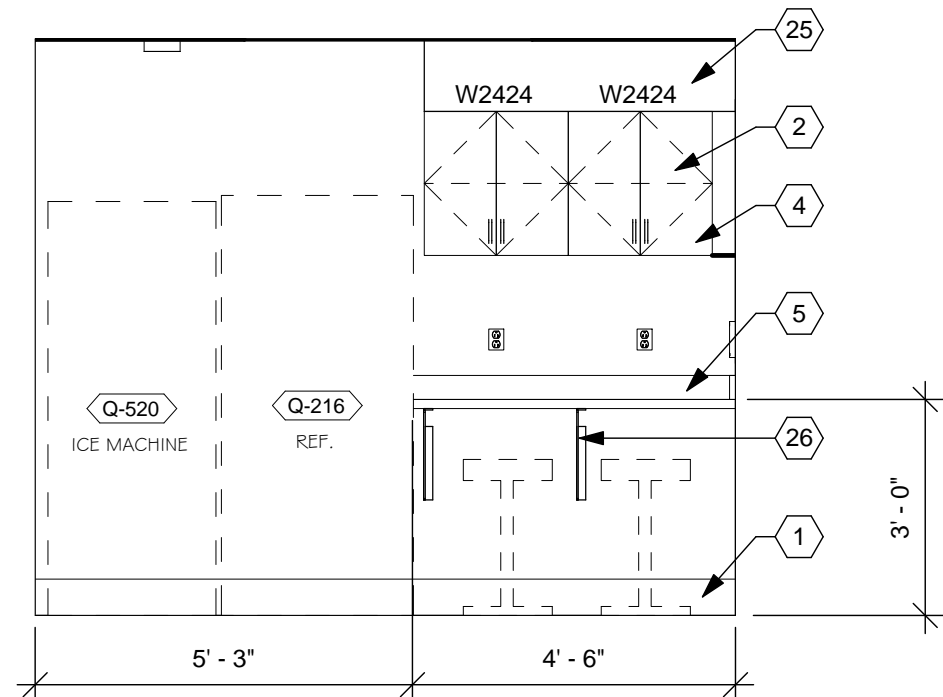


E7 3E-102i NOURISHMENT, ELEV 3

00 INDICATES CONSTRUCTION NOTE.
NOT ALL NOTES APPLY TO THIS SHEET

REFER TO SHEET A7.1 FOR GENERAL NOTES

1. BASE - REFER TO ROOM FINISH SCHEDULE.
2. METAL CABINET
3. METAL WALL CABINET WITH GLASS DOOR
4. METAL FILLER PANEL
5. STAINLESS STEEL COUNTERTOP
6. METAL FILE CABINET WITH HANGING FILE
7. STAINLESS STEEL TALL CABINET WITH GLASS DOOR
8. PLASTIC LAMINATE CASEWORK
9. SOLID SURFACE COUNTERTOP.
10. SOLID SURFACE INTEGRAL SINK BOWL.
11. PLUMBING FIXTURES, REFER TO PLUMBING DRAWINGS.
12. PLASTIC LAMINATE SLOPE TOP.
13. PLASTIC LAMINATE END PANEL.
14. PORCELAIN TILE:
15. PORCELAIN TILE WAINSCOT, W/ ACCENT BAND REFER TO TYPICAL TILE PATTERN ELEV. (B1A7.4) FOR DETAILS.
16. PORCELAIN TILE BULLNOSE TRIM.
17. NEW CORNER GUARD. REFER TO FLOOR PLAN FOR TYPE.
18. NEW VINYL HANDRAIL.
19. NEW OVERHEAD BRACED TOILET PARTITIONS, TYP.
20. NEW FLOOR SUPPORTED URINAL SCREEN.
21. PROVIDE SOLID SURFACE MATERIAL FILLER BEHIND MIRROR AND PAPER TOWEL DISPENSER TO MOUNT ACCESSORIES FLUSH WITH PORCELAIN TILE TYPICAL.
22. NEW SINGLE TIER LOCKER WITH SLOPED TOP AND 6" BASE.
23. NEW INTERIOR WINDOW.
24. FURNITURE BY VA.
25. GYP BD SOFFIT.
26. METAL WORKTOP SUPPORT. INSTALL @ 48" O.C. MAX.
27. FULLY TEMPERED GLAZING
28. EXISTING EQUIPMENT TO REMAIN.
29. PROVIDE OPENING IN CASEWORK TO ACCOMMODATE ELECTRICAL RECEPTACLES.
30. FILLER PANEL AND METAL SLOPE TOP BY LOCKER MANUFACTURER.
31. METAL SLOPE TOP.
32. VA PROVIDED EQUIPMENT.
33. PLASTIC LAMINATE SHELF.
34. NEW VINYL WALL GUARD.
35. KEYBOARD TRAY BY G.C.
36. HIGH IMPACT RESISTANT WALL COVERING.
37. PORCELAIN TILE ACCENT BAND
38. NEW ADA SHOWER UNIT WITH GRAB BARS. REFER TO PLUMBING DRAWINGS.
39. SOLID SURFACE PANEL.
40. STAINLESS STEEL INTEGRAL SINK TO COUNTERTOP PROVIDE FAUCET. REFER TO PLUMBING DRAWING FOR CONNECTION.
41. CHAIN RACK FOR GAS STORAGE
42. NEW ADJUSTABLE PLASTIC LAMINATE SHELF WITH BRACKET AND STANDARDS.
43. NEW HOLLOW METAL FRAME WITH LEAD LINING AND LAMINATED LEAD GLASS.
44. PHYSIO. PATIENT MONITOR (PHILIPS) BY G.C./E.C. REFER TO ELECTRICAL DRAWINGS.
45. NEW PREFABRICATED BED SIDE PATIENT UNIT (BPRU).
46. NEW SCRUB SINK. REFER TO PLUMBING DRAWINGS
47. MEDICAL GASES ON WALL. REFER TO TYPICAL ELEVATION (F1A7.7) AND PLUMBING DRAWINGS.
48. CENTER LINE OF OPERATING TABLE.
49. 1/8" STEEL PLATE BY G.C. COORDINATE WITH HYBRID EQUIPMENT MANUFACTURER. PROVIDE FLAT BACKWORKING AT STEEL PLATE LOCATION. REFER TO SHEET A1-B.5 FOR STUD REINFORCEMENT INFORMATION.
50. EQUIPMENT BY HYBRID. C-ARM MANUFACTURER. COORDINATE LOCATION AND REQUIREMENTS WITH ELECTRICAL DRAWINGS AND HYBRID MANUFACTURER DRAWINGS.
51. UNDER-CABINET LIGHT REFER TO ELECTRICAL DRAWINGS.
52. OPEN METAL CABINET WITH ADJUSTABLE SHELVING.
53. CABINET LOCK.
54. PHYSIO. PATIENT MONITOR SYSTEM, PHILIPS SERVER BY G.C./E.C. REFER TO ELECTRICAL DRAWINGS.
55. LAVATORY SHIELD BY PLUMBING CONTRACTOR.
56. LOUVER BY MECHANICAL CONTRACTOR.
57. MEDICAL GASES ON WALL. REFER TO PLUMBING DRAWINGS.
58. TACKBOARD PANEL, FABRIC AND BACKING PANEL.
59. PLASTIC LAMINATE PANEL.
60. REFER TO STRUCTURAL DRAWINGS FOR PATIENT TABLE & C-ARM SUPPORTS.





FULLY SPRINKLERED

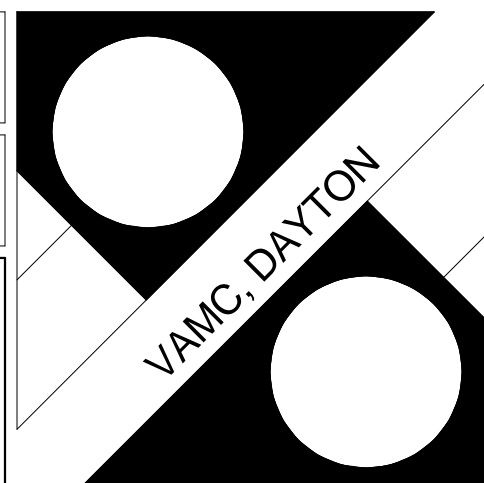



Department of



0
3
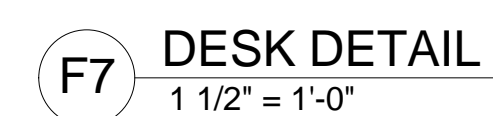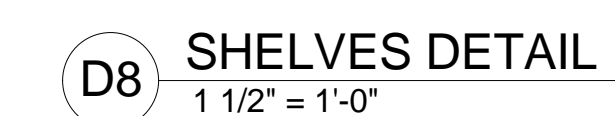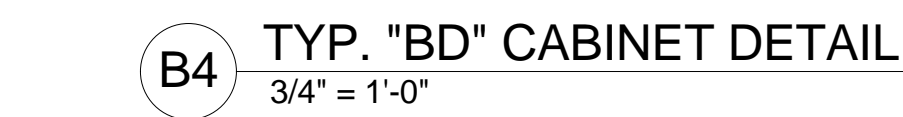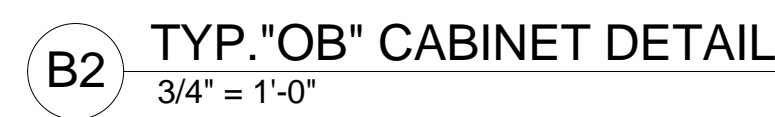

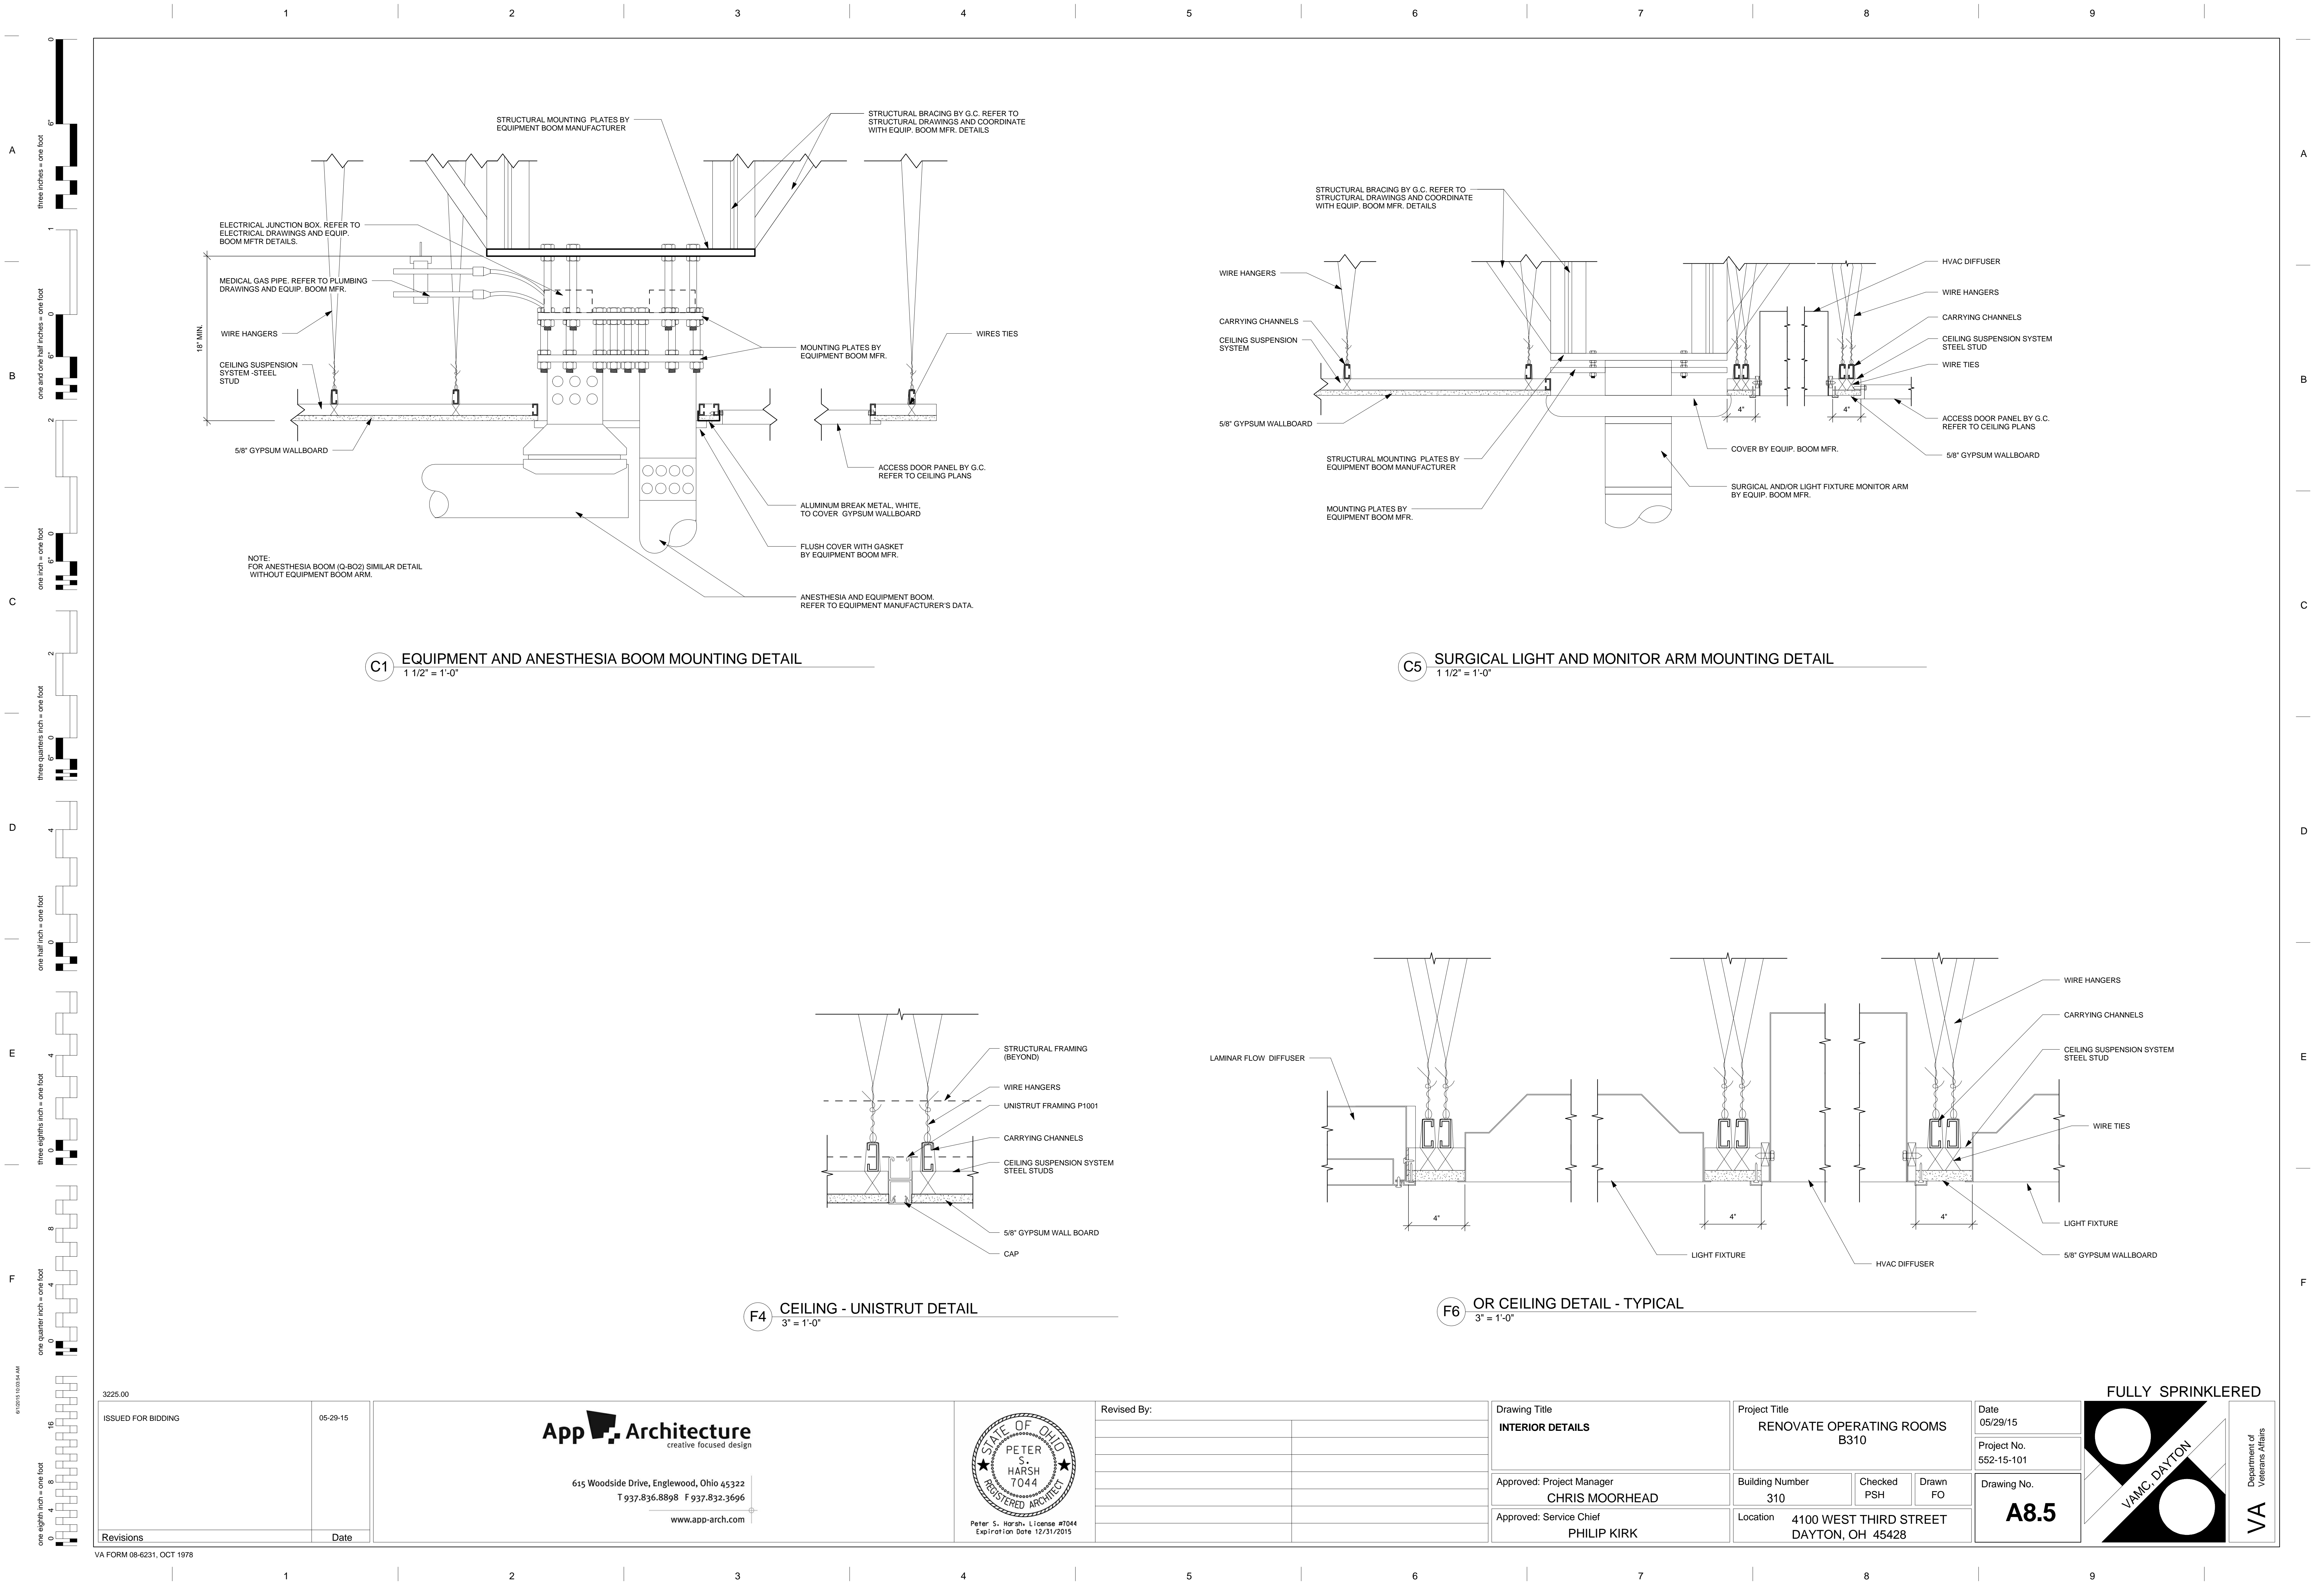

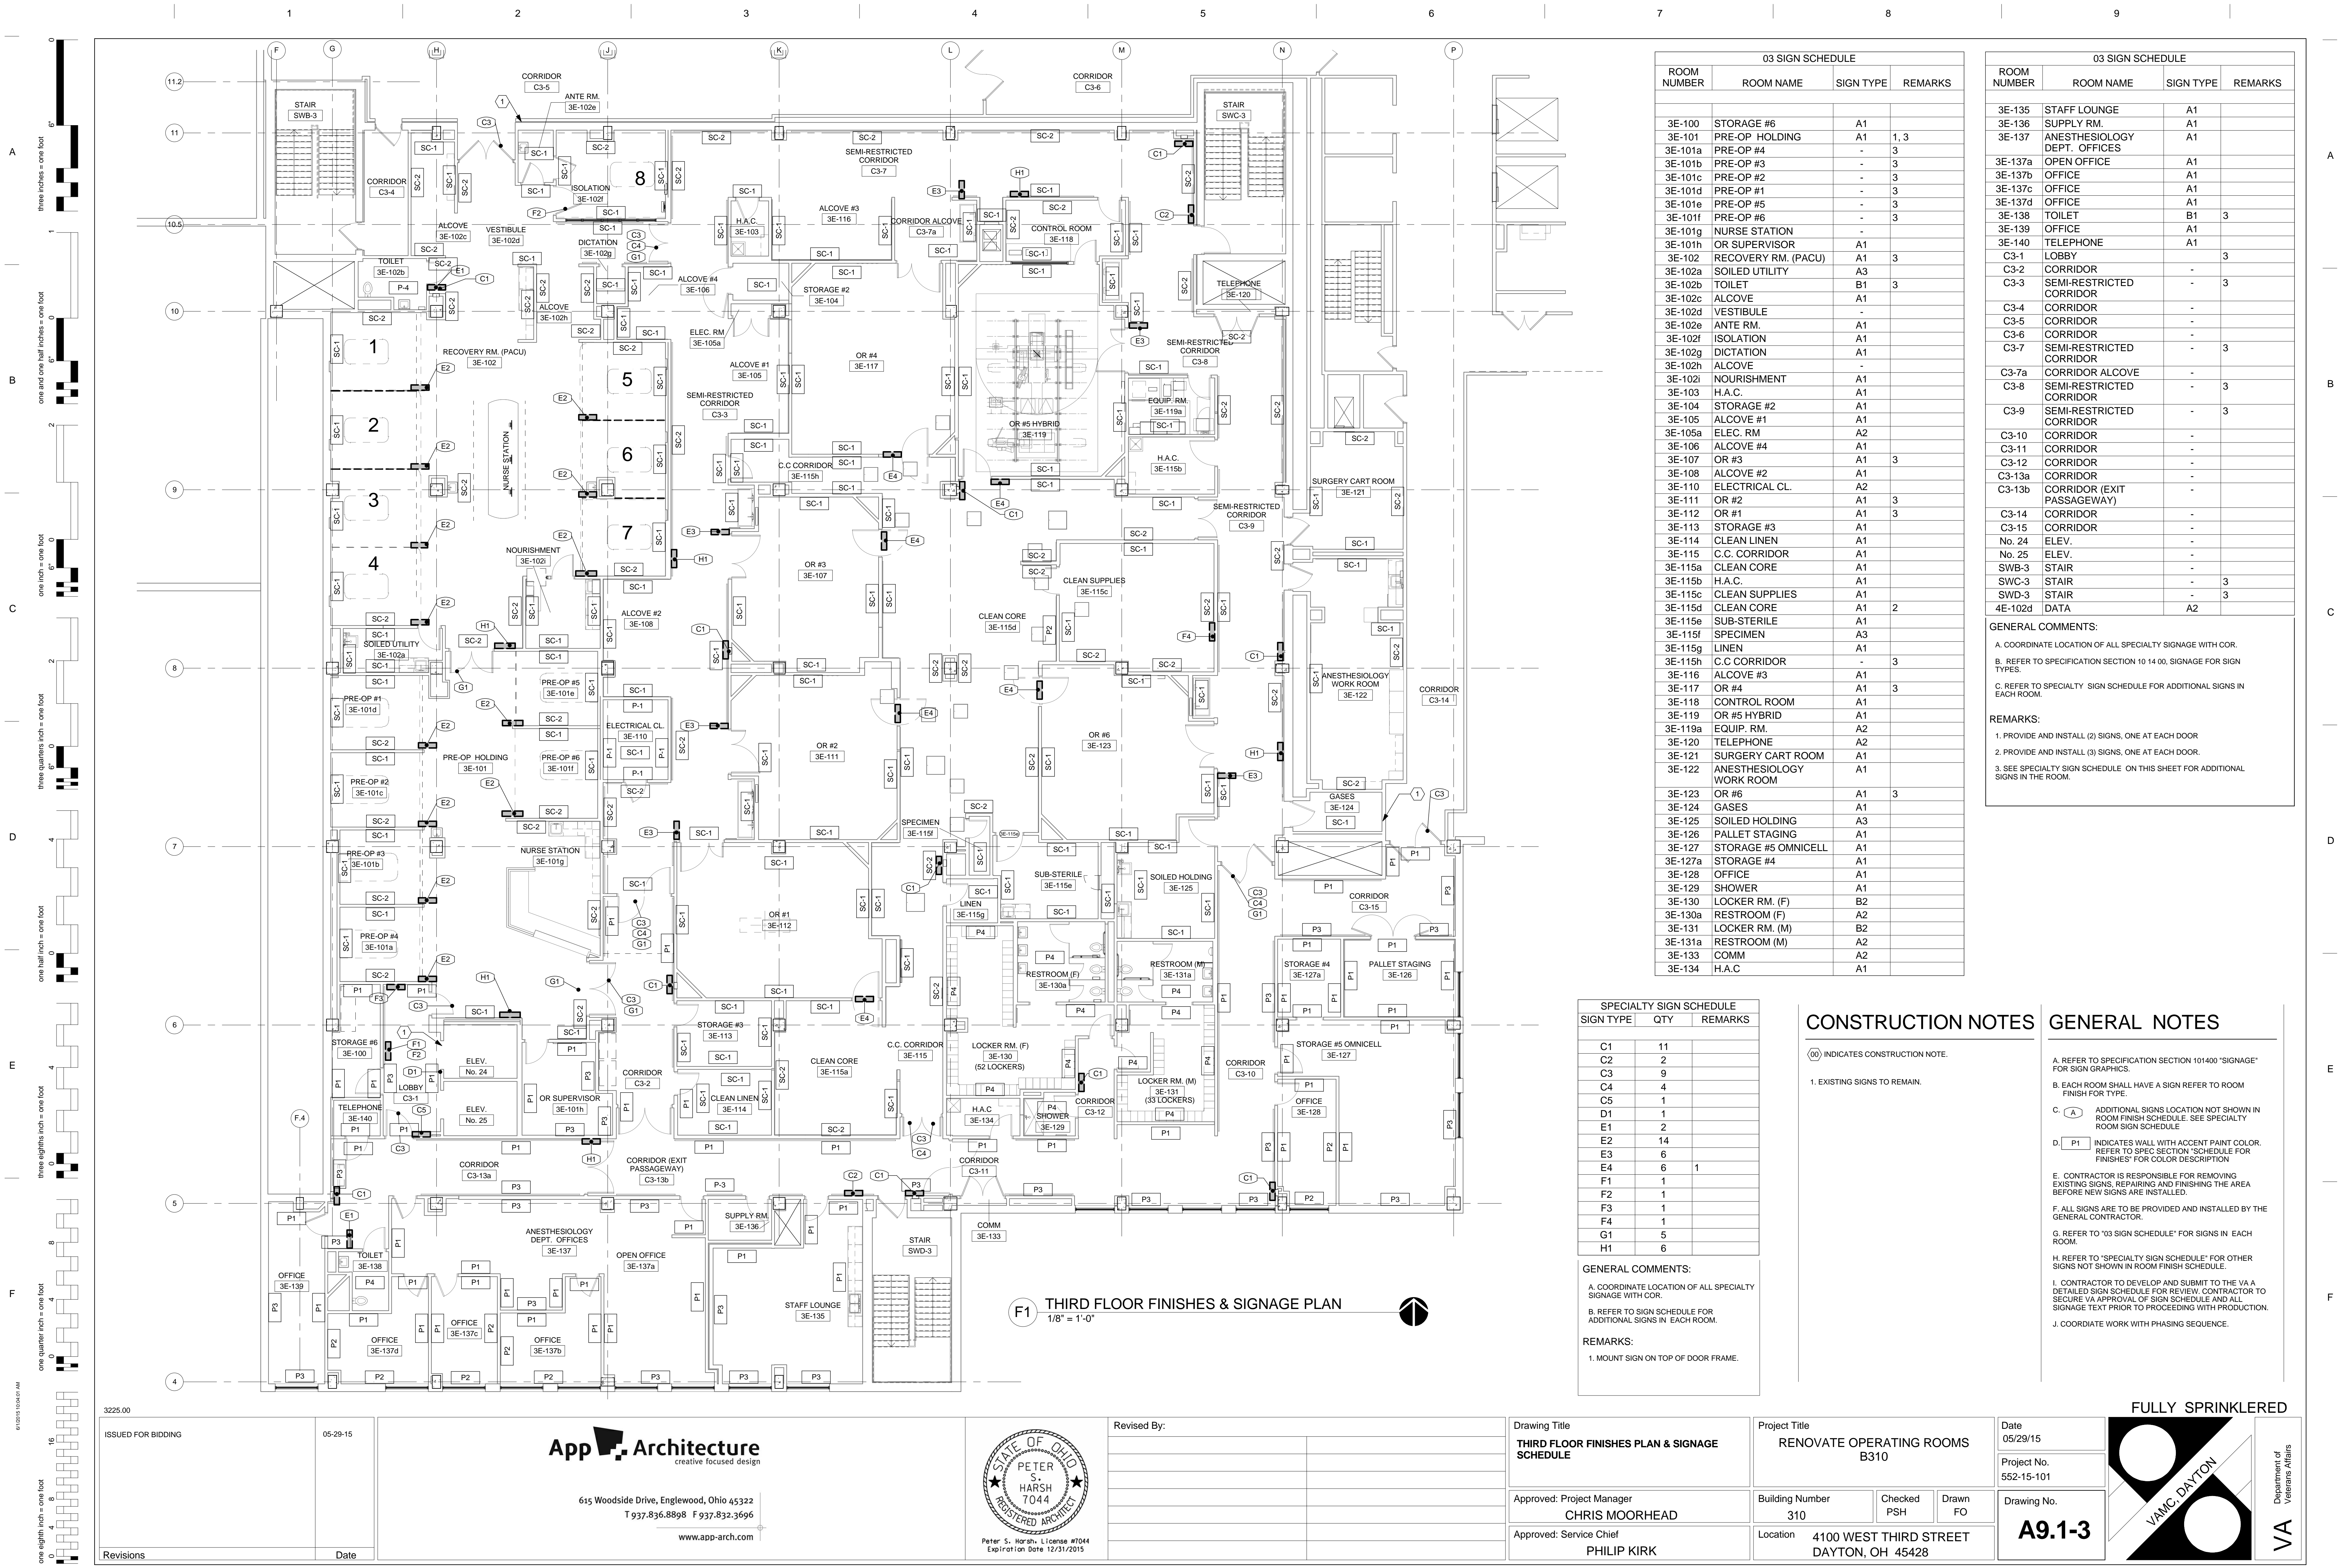

03 SIGN SCHEDULE			
ROOM NUMBER	ROOM NAME	SIGN TYPE	REMARKS
3E-100	STORAGE #6	A1	
3E-101	PRE-OP HOLDING	A1	1, 3
3E-101a	PRE-OP #4	-	3
3E-101b	PRE-OP #3	-	3
3E-101c	PRE-OP #2	-	3
3E-101d	PRE-OP #1	-	3
3E-101e	PRE-OP #5	-	3
3E-101f	PRE-OP #6	-	3
3E-101g	NURSE STATION	-	
3E-101h	OR SUPERVISOR	A1	
3E-102	RECOVERY RM. (PACU)	A1	3
3E-102a	SOILED UTILITY	A3	
3E-102b	TOILET	B1	3
3E-102c	ALCOVE	A1	
3E-102d	VESTIBULE	-	
3E-102e	ANTE RM.	A1	
3E-102f	ISOLATION	A1	
3E-102g	DICTATION	A1	
3E-102h	ALCOVE	-	
3E-102i	NOURISHMENT	A1	
3E-103	H.A.C.	A1	
3E-104	STORAGE #2	A1	
3E-105	ALCOVE #1	A1	
3E-105a	ELEC. RM	A2	
3E-106	ALCOVE #4	A1	
3E-107	OR #3	A1	3
3E-108	ALCOVE #2	A1	
3E-110	ELECTRICAL CL.	A2	
3E-111	OR #2	A1	3
3E-112	OR #1	A1	3
3E-113	STORAGE #3	A1	
3E-114	CLEAN LINEN	A1	
3E-115	C.C. CORRIDOR	A1	
3E-115a	CLEAN CORE	A1	
3E-115b	H.A.C.	A1	
3E-115c	CLEAN SUPPLIES	A1	
3E-115d	CLEAN CORE	A1	2
3E-115e	SUB-STERILE	A1	
3E-115f	SPECIMEN	A3	
3E-115g	LINEN	A1	
3E-115h	C.C. CORRIDOR	-	3
3E-116	ALCOVE #3	A1	
3E-117	OR #4	A1	3
3E-118	CONTROL ROOM	A1	
3E-119	OR #5 HYBRID	A1	
3E-119a	EQUIP. RM.	A2	
3E-120	TELEPHONE	A2	
3E-121	SURGERY CART ROOM	A1	
3E-122	ANESTHESIOLOGY WORK ROOM	A1	
3E-123	OR #6	A1	3
3E-124	GASES	A1	
3E-125	SOILED HOLDING	A3	
3E-126	PALLET STAGING	A1	
3E-127	STORAGE #5 OMNICELL	A1	
3E-127a	STORAGE #4	A1	
3E-128	OFFICE	A1	
3E-129	SHOWER	A1	
3E-130	LOCKER RM. (F)	B2	
3E-130a	RESTROOM (F)	A2	
3E-131	LOCKER RM. (M)	B2	
3E-131a	RESTROOM (M)	A2	
3E-133	COMM	A2	
3E-134	H.A.C.	A1	

03 SIGN SCHEDULE			
ROOM NUMBER	ROOM NAME	SIGN TYPE	REMARKS
3E-135	STAFF LOUNGE	A1	
3E-136	SUPPLY RM.	A1	
3E-137	ANESTHESIOLOGY DEPT. OFFICES	A1	
3E-137a	OPEN OFFICE	A1	
3E-137b	OFFICE	A1	
3E-137c	OFFICE	A1	
3E-137d	OFFICE	A1	
3E-138	TOILET	B1	3
3E-139	OFFICE	A1	
3E-140	TELEPHONE	A1	
C3-1	LOBBY	-	3
C3-2	CORRIDOR	-	
C3-3	SEMI-RESTRICTED CORRIDOR	-	3
C3-4	CORRIDOR	-	
C3-5	CORRIDOR	-	
C3-6	CORRIDOR	-	
C3-7	SEMI-RESTRICTED CORRIDOR	-	3
C3-7a	CORRIDOR ALCOVE	-	
C3-8	SEMI-RESTRICTED CORRIDOR	-	3
C3-9	SEMI-RESTRICTED CORRIDOR	-	3
C3-10	CORRIDOR	-	
C3-11	CORRIDOR	-	
C3-12	CORRIDOR	-	
C3-13a	CORRIDOR	-	
C3-13b	CORRIDOR (EXIT PASSAGEWAY)	-	
C3-14	CORRIDOR	-	
C3-15	CORRIDOR	-	
No. 24	ELEV.	-	
No. 25	ELEV.	-	
SWB-3	STAIR	-	
SWC-3	STAIR	-	3
SWD-3	STAIR	-	3
4E-102d	DATA	A2	

GENERAL COMMENTS:

A. COORDINATE LOCATION OF ALL SPECIALTY SIGNAGE WITH COR.

B. REFER TO SPECIFICATION SECTION 10 14 00, SIGNAGE FOR SIGN TYPES.

C. REFER TO SPECIALTY SIGN SCHEDULE FOR ADDITIONAL SIGNS IN EACH ROOM.

REMARKS:

1. PROVIDE AND INSTALL (2) SIGNS, ONE AT EACH DOOR

2. PROVIDE AND INSTALL (3) SIGNS, ONE AT EACH DOOR.

3. SEE SPECIALTY SIGN SCHEDULE ON THIS SHEET FOR ADDITIONAL SIGNS IN THE ROOM.

SPECIALTY SIGN SCHEDULE		
SIGN TYPE	QTY	REMARKS
C1	11	
C2	2	
C3	9	
C4	4	
C5	1	
D1	1	
E1	2	
E2	14	
E3	6	
E4	6	1
F1	1	
F2	1	
F3	1	
F4	1	
G1	5	
H1	6	

GENERAL COMMENTS:

A. COORDINATE LOCATION OF ALL SPECIALTY SIGNAGE WITH COR.

B. REFER TO SIGN SCHEDULE FOR ADDITIONAL SIGNS IN EACH ROOM.

REMARKS:

1. MOUNT SIGN ON TOP OF DOOR FRAME.

CONSTRUCTION NOTES

(00) INDICATES CONSTRUCTION NOTE.

1. EXISTING SIGNS TO REMAIN.

GENERAL NOTES

A. REFER TO SPECIFICATION SECTION 101400 "SIGNAGE" FOR SIGN GRAPHICS.

B. EACH ROOM SHALL HAVE A SIGN REFER TO ROOM FINISH FOR TYPE.

C. (A) ADDITIONAL SIGNS LOCATION NOT SHOWN IN ROOM FINISH SCHEDULE. SEE SPECIALTY ROOM SIGN SCHEDULE

D. (P1) INDICATES WALL WITH ACCENT PAINT COLOR. REFER TO SPEC SECTION "SCHEDULE FOR FINISHES" FOR COLOR DESCRIPTION

E. CONTRACTOR IS RESPONSIBLE FOR REMOVING EXISTING SIGNS, REPAIRING AND FINISHING THE AREA BEFORE NEW SIGNS ARE INSTALLED.

F. ALL SIGNS ARE TO BE PROVIDED AND INSTALLED BY THE GENERAL CONTRACTOR.


G. REFER TO "03 SIGN SCHEDULE" FOR SIGNS IN EACH ROOM.

H. REFER TO "SPECIALTY SIGN SCHEDULE" FOR OTHER SIGNS NOT SHOWN IN ROOM FINISH SCHEDULE.

I. CONTRACTOR TO DEVELOP AND SUBMIT TO THE VA A DETAILED SIGN SCHEDULE FOR REVIEW. CONTRACTOR TO SECURE VA APPROVAL OF SIGN SCHEDULE AND ALL SIGNAGE TEXT PRIOR TO PROCEEDING WITH PRODUCTION.

J. COORDINATE WORK WITH PHASING SEQUENCE.

FULLY SPRINKLERED

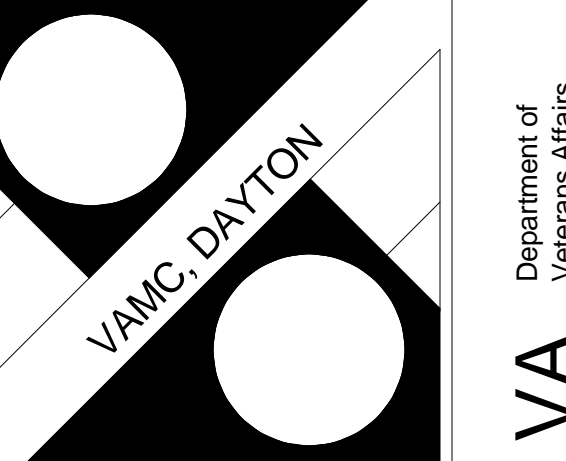

ISSUED FOR BIDDING	05-29-15	App Architecture creative focused design 615 Woodside Drive, Englewood, Ohio 45322 T 937.836.8898 F 937.832.3696 www.app-arch.com		Revised By:	Drawing Title THIRD FLOOR FINISHES PLAN & SIGNAGE SCHEDULE	Project Title RENOVATE OPERATING ROOMS B310	Date 05/29/15		
Revisions	Date				Approved: Project Manager CHRIS MOORHEAD	Building Number 310	Checked PSH	Drawn FO	Project No. 552-15-101
					Approved: Service Chief PHILIP KIRK	Location 4100 WEST THIRD STREET DAYTON, OH 45428			Drawing No. A9.1-3