




INSCRIPTION PLACEMENT & DETAIL

SCALE: 3/16"=1"

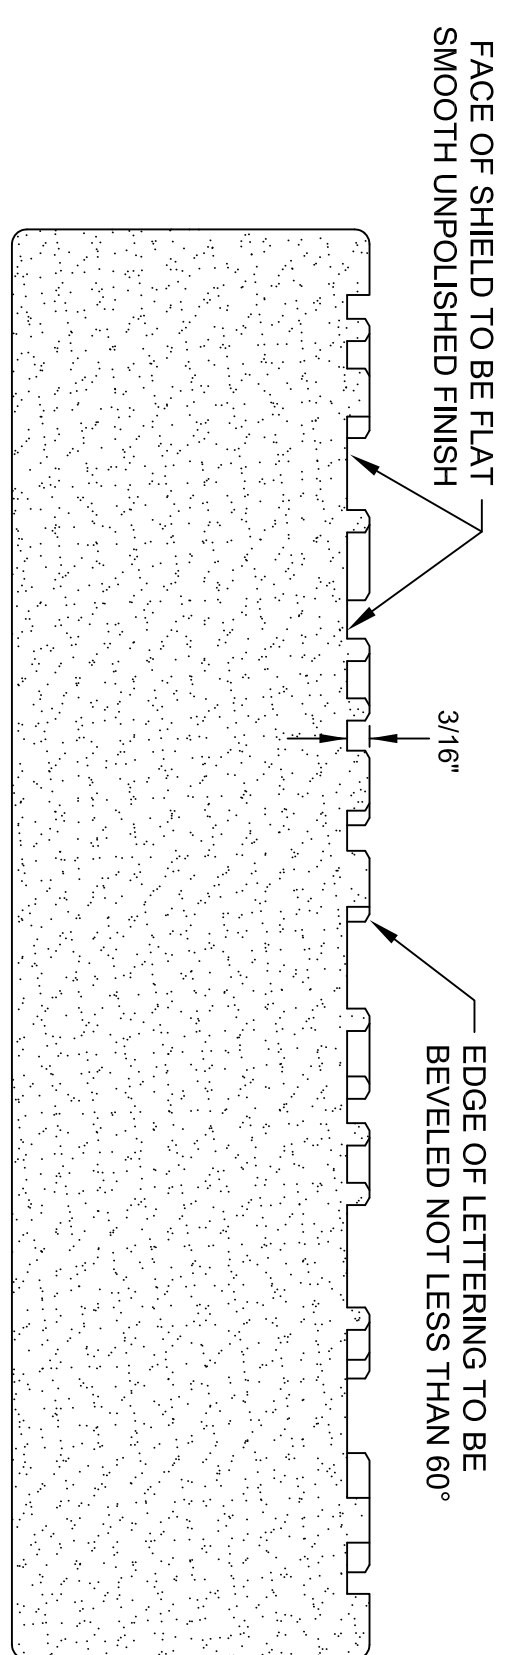

SECTION A-A

SCALE: 1/2"=1'

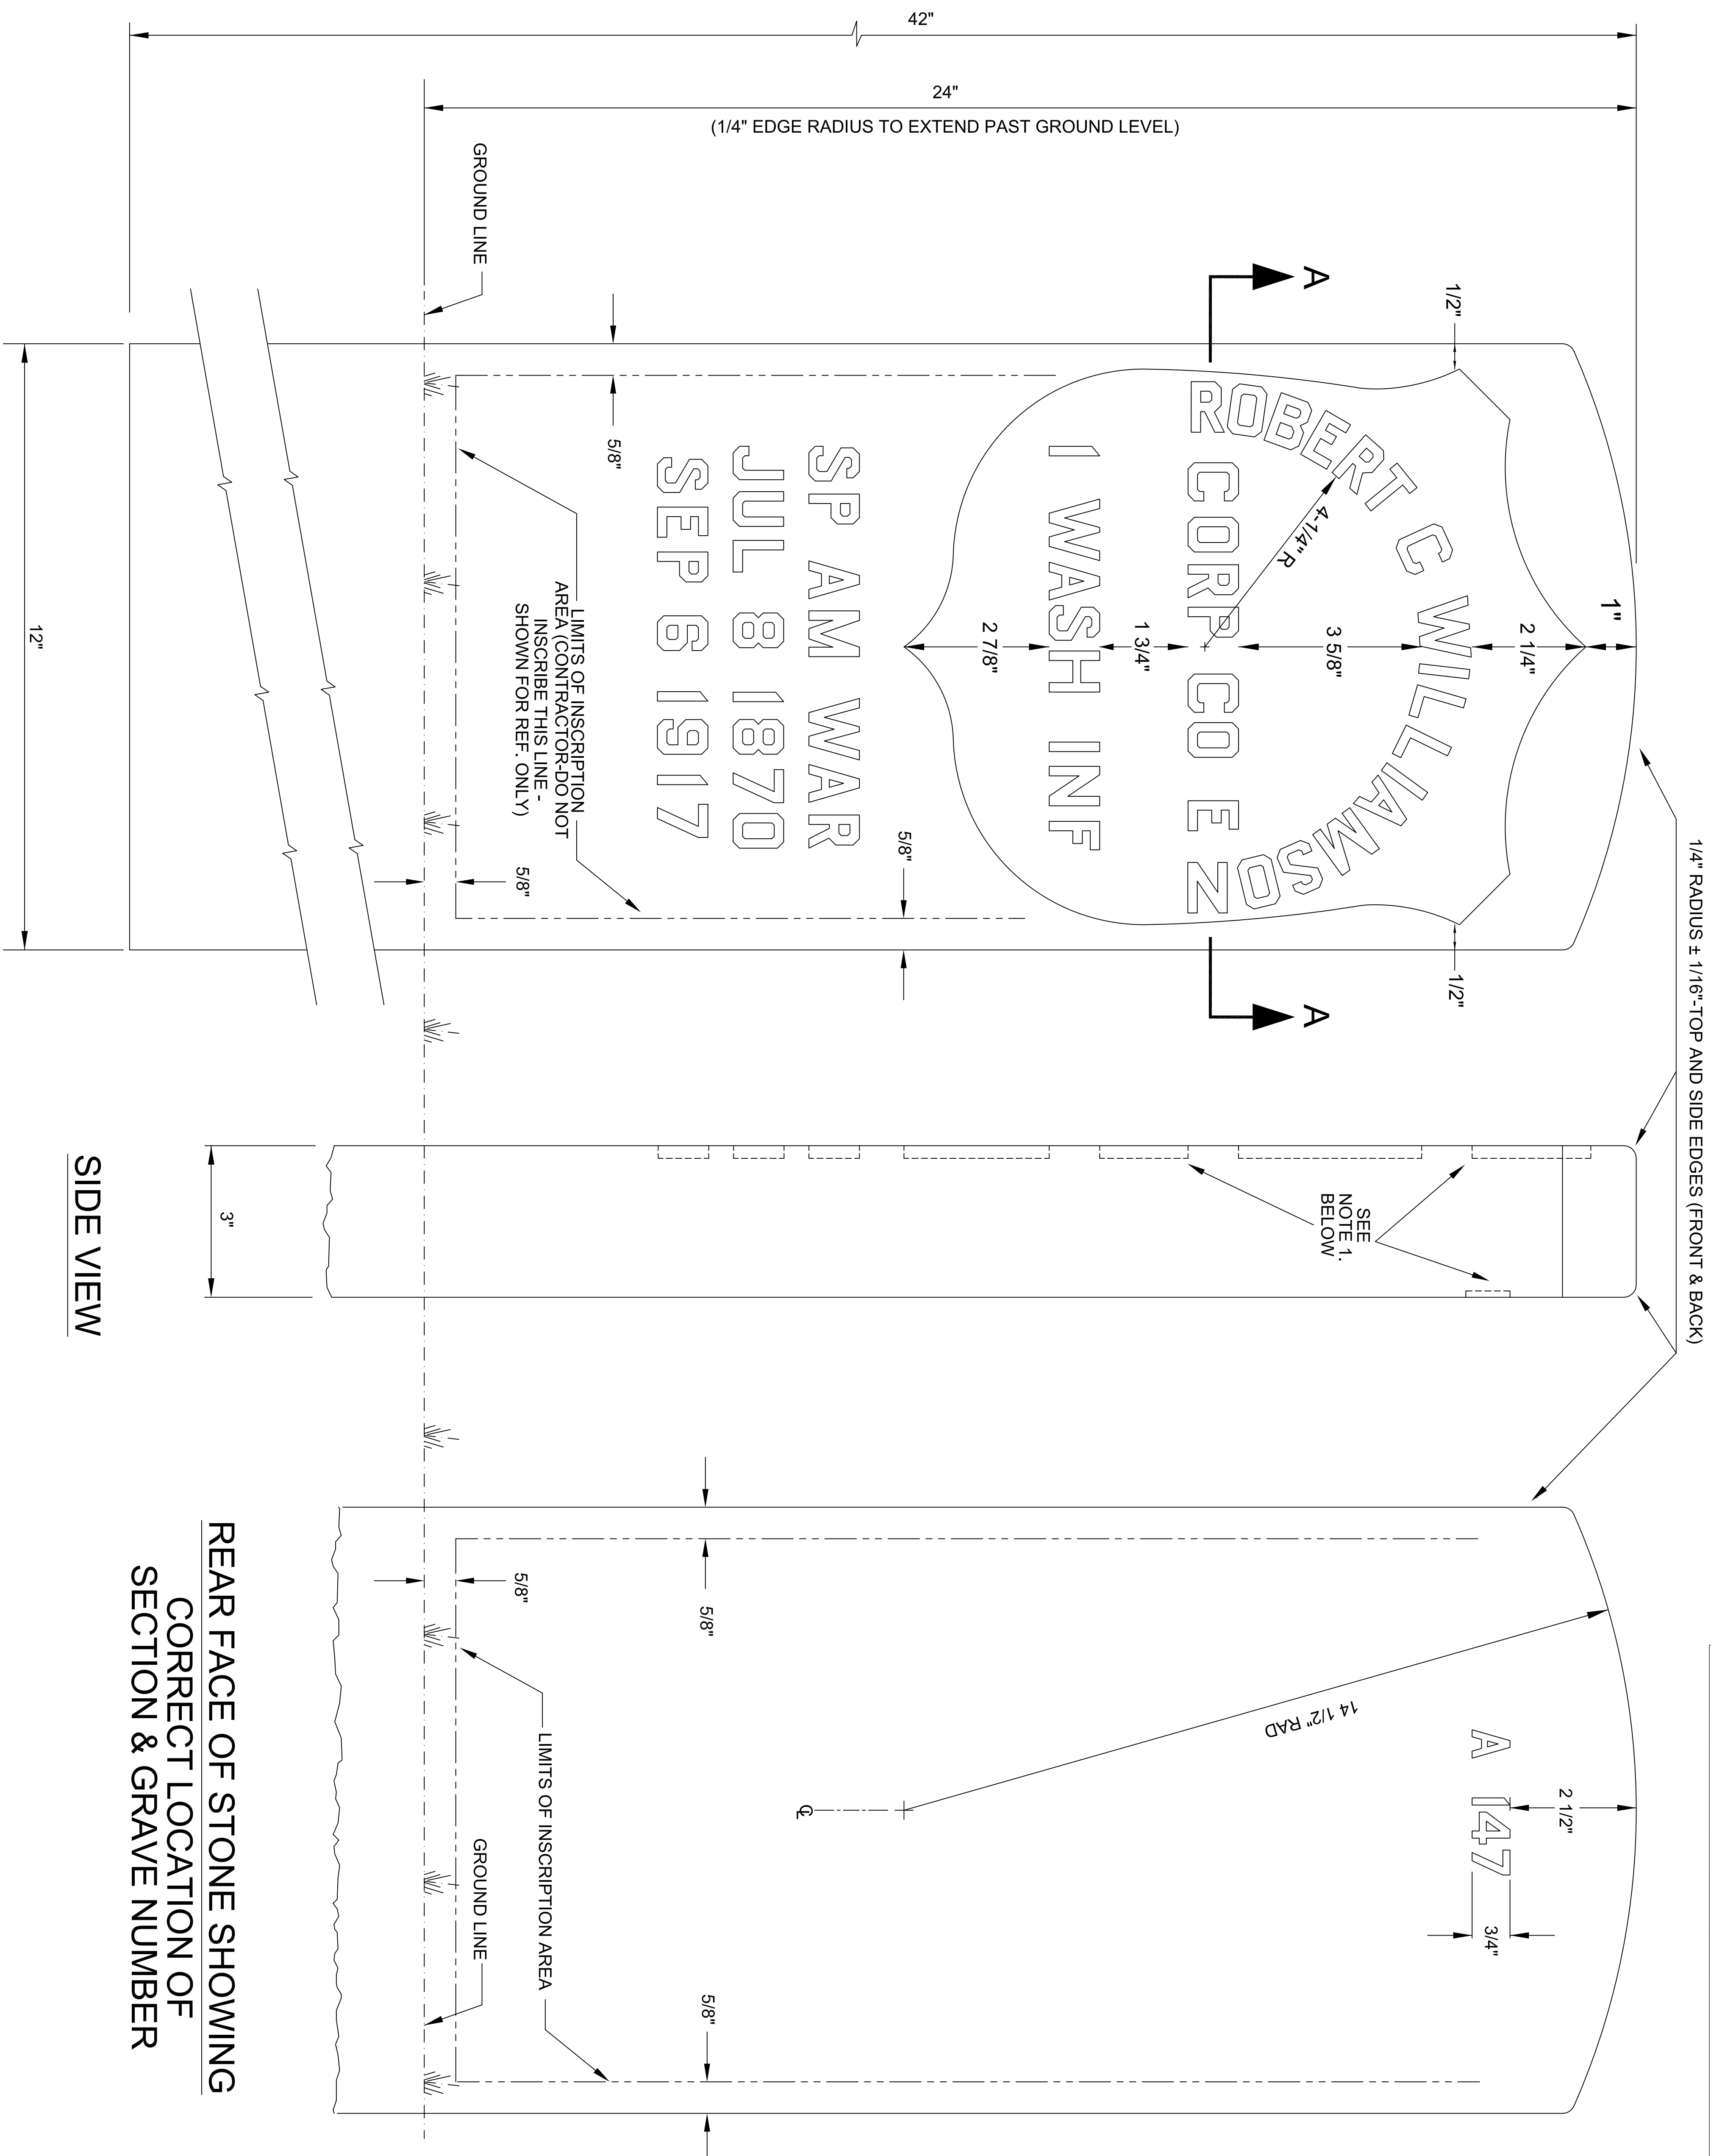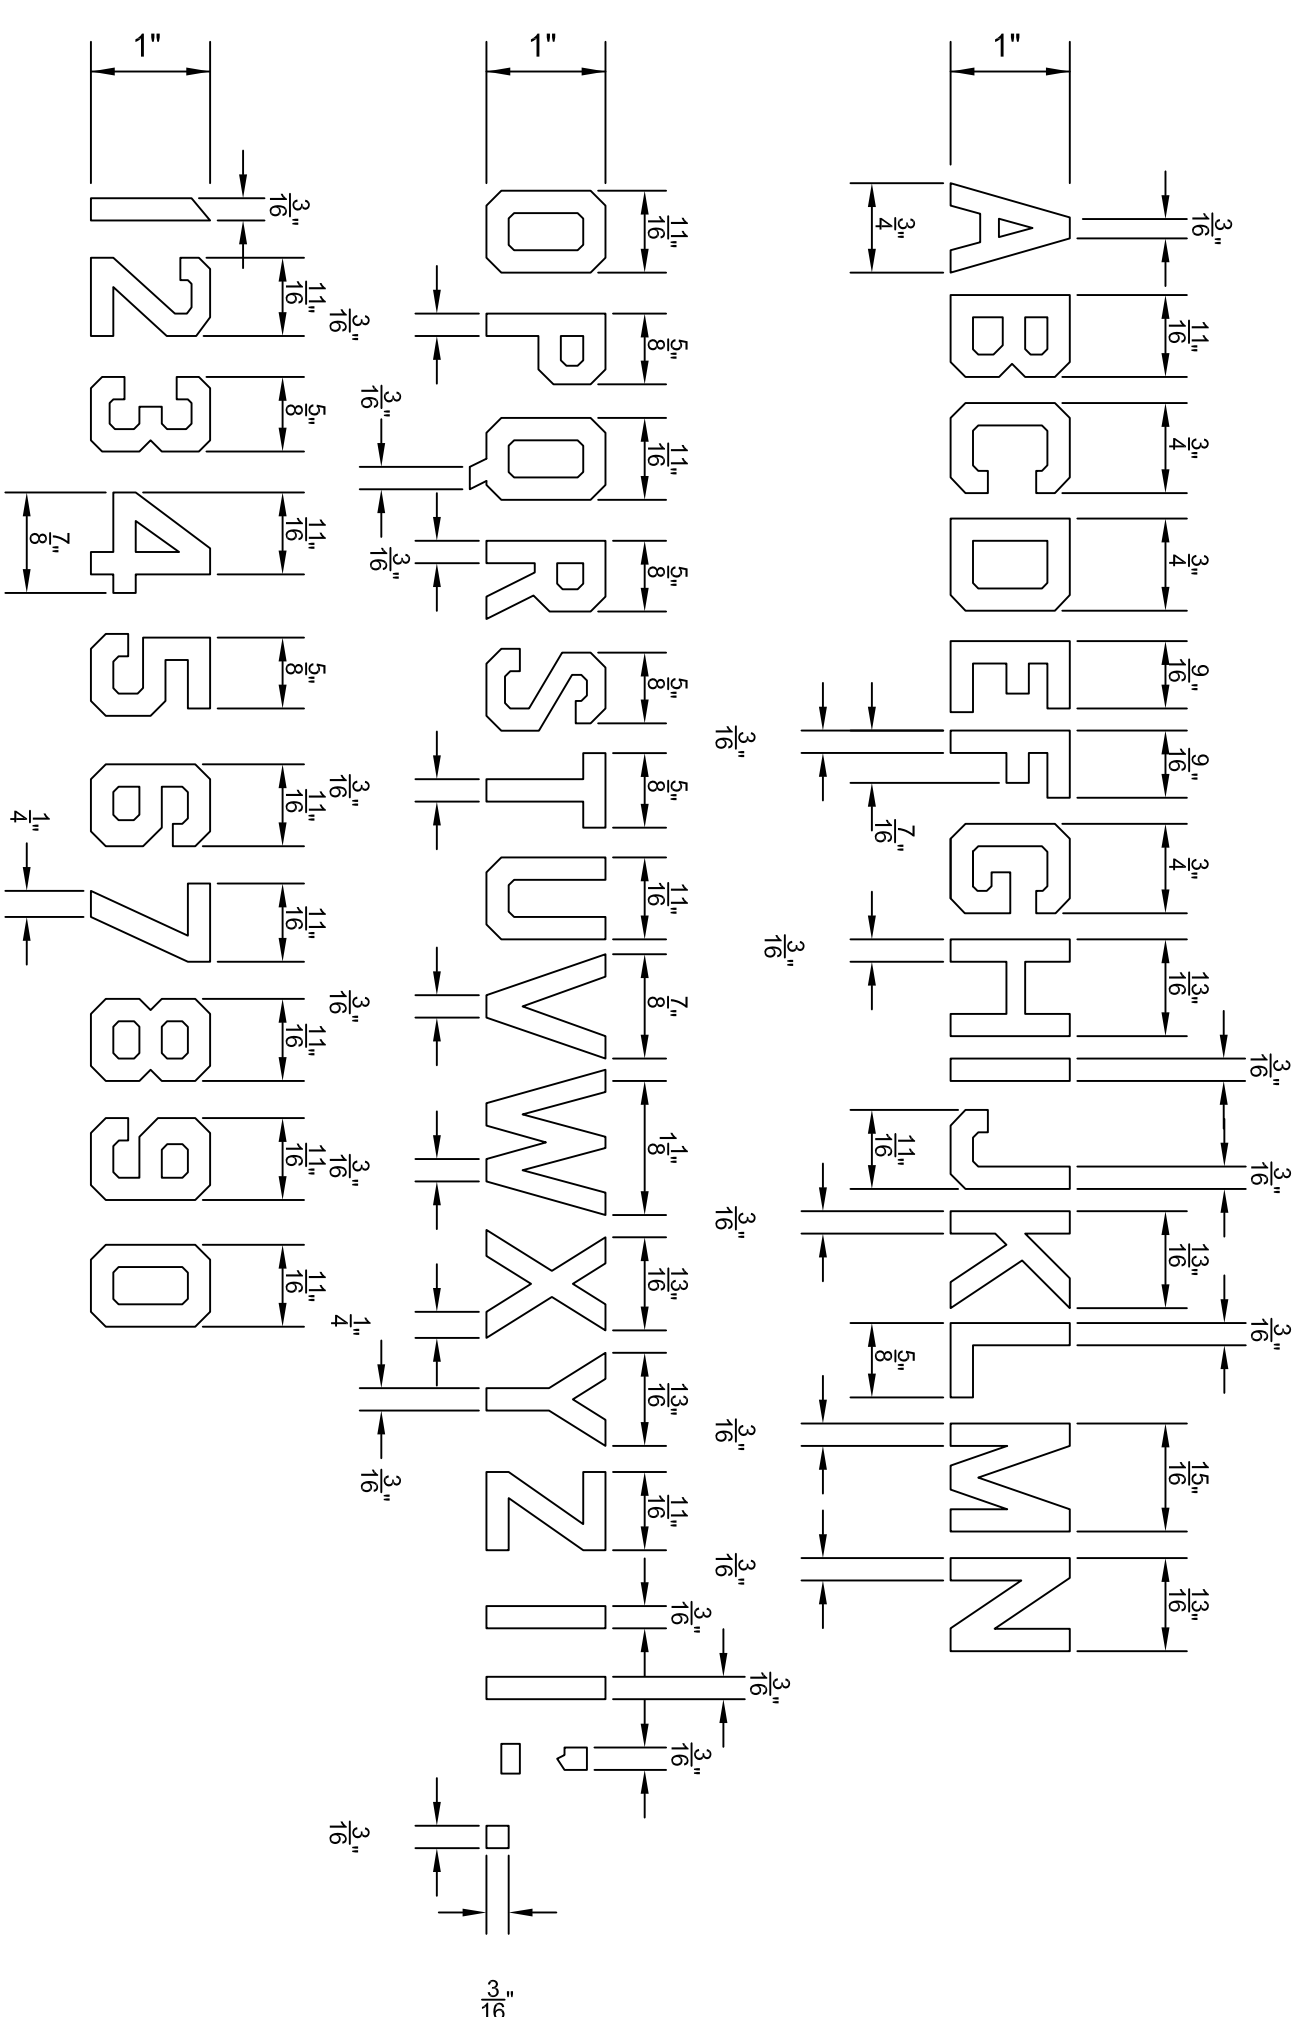

**REAR FACE OF STONE SHOWING
CORRECT LOCATION OF
SECTION & GRAVE NUMBER**

CONVERSION TABLE

U.S. STANDARD	ENGLISH	METRIC	U.S. STANDARD	ENGLISH	METRIC
4"	106.66 cm	2"	5.08 cm		
4 1/2"	60.96 cm	1.56"	3.99 cm		
5"	127 cm	1.27"	3.18 cm		
5 1/2"	141.27 cm	1.02"	2.59 cm		



NATIONAL
CEMETERY
ADMINISTRATION

Original Title URGENT, MARBLE, OLD STYLE, RAISED LETTERS, CIVILSP-AM WAR 12" X 42" X 3"	Project Title GOVERNMENT HEADSTONES AND MARKERS	Date JULY 9, 2013
Approved Director, National Programs Service Signed _____	Master Type XA	Prepared By _____
Approved Chief of Operations, National Programs Service Signed _____	Checked KEE/KS	DRAWN MW
	Location AAXADWG 24" x 36" SHEET	SISTEMS A-XA
	Digital File AAXADWG 24" x 36" SHEET	Sheet 1 OF 1

