
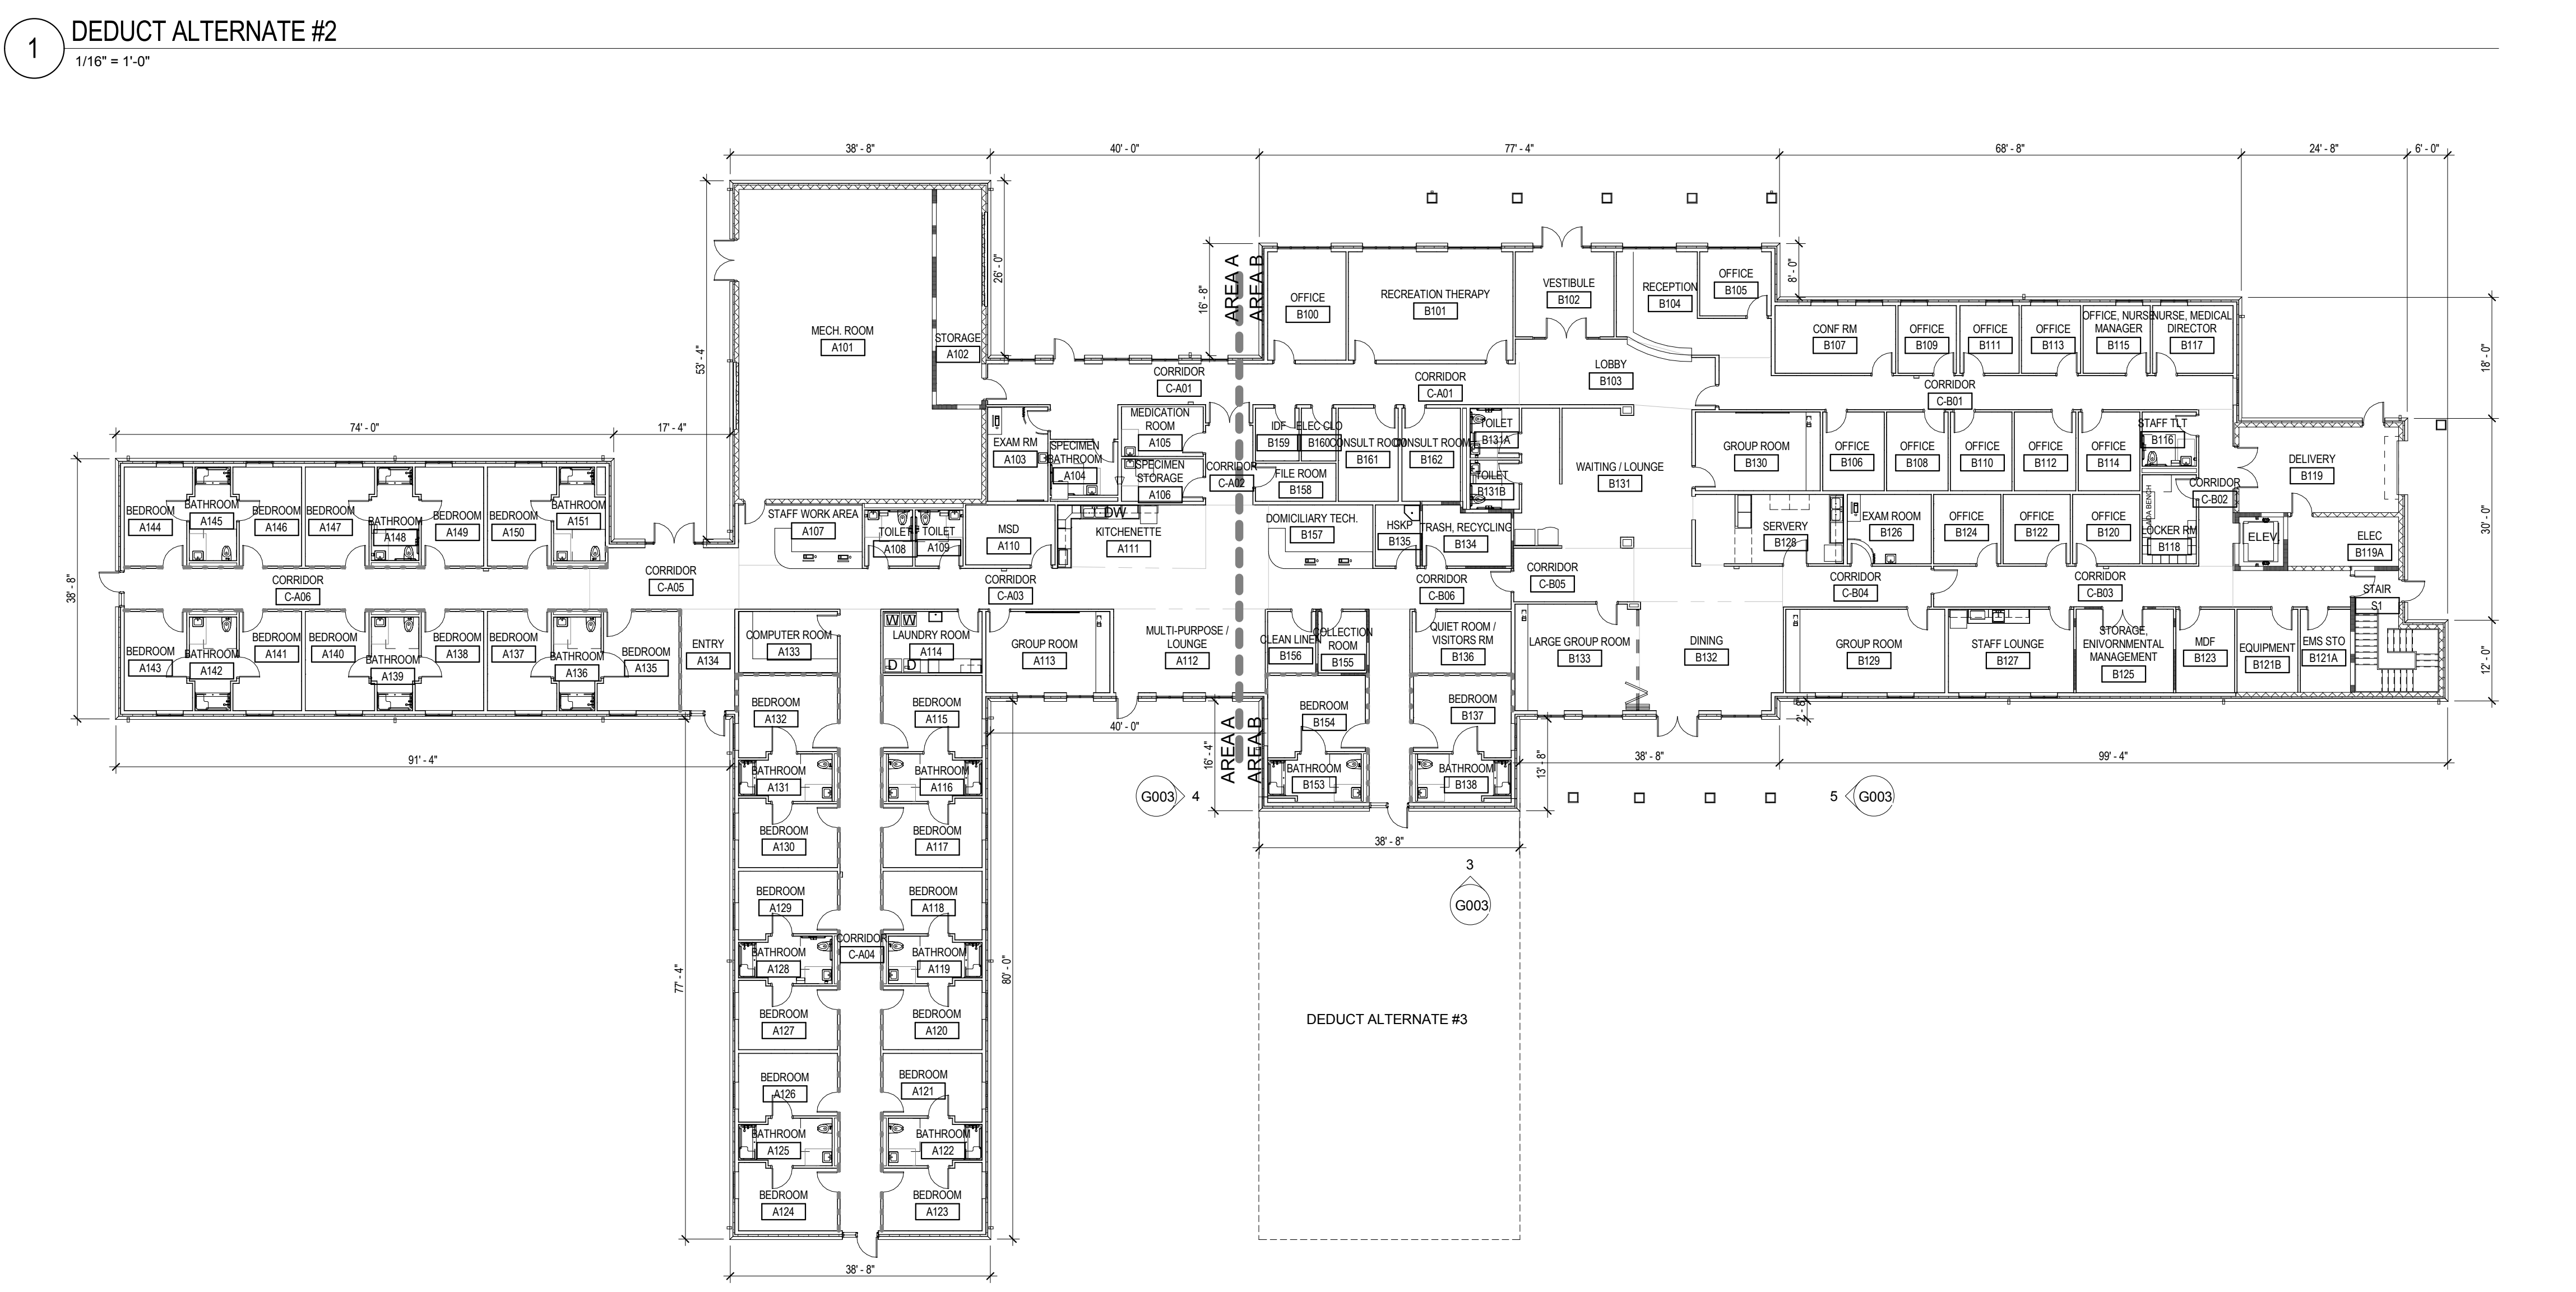


three inches = one foot
one and one half inch = one foot
one inch = one foot
one quarter inch = one foot
three quarters inch = one foot
one half inch = one foot
three eighths inch = one foot
one eighth inch = one foot
one sixteenth inch = one foot

A
B
C
D
E
F

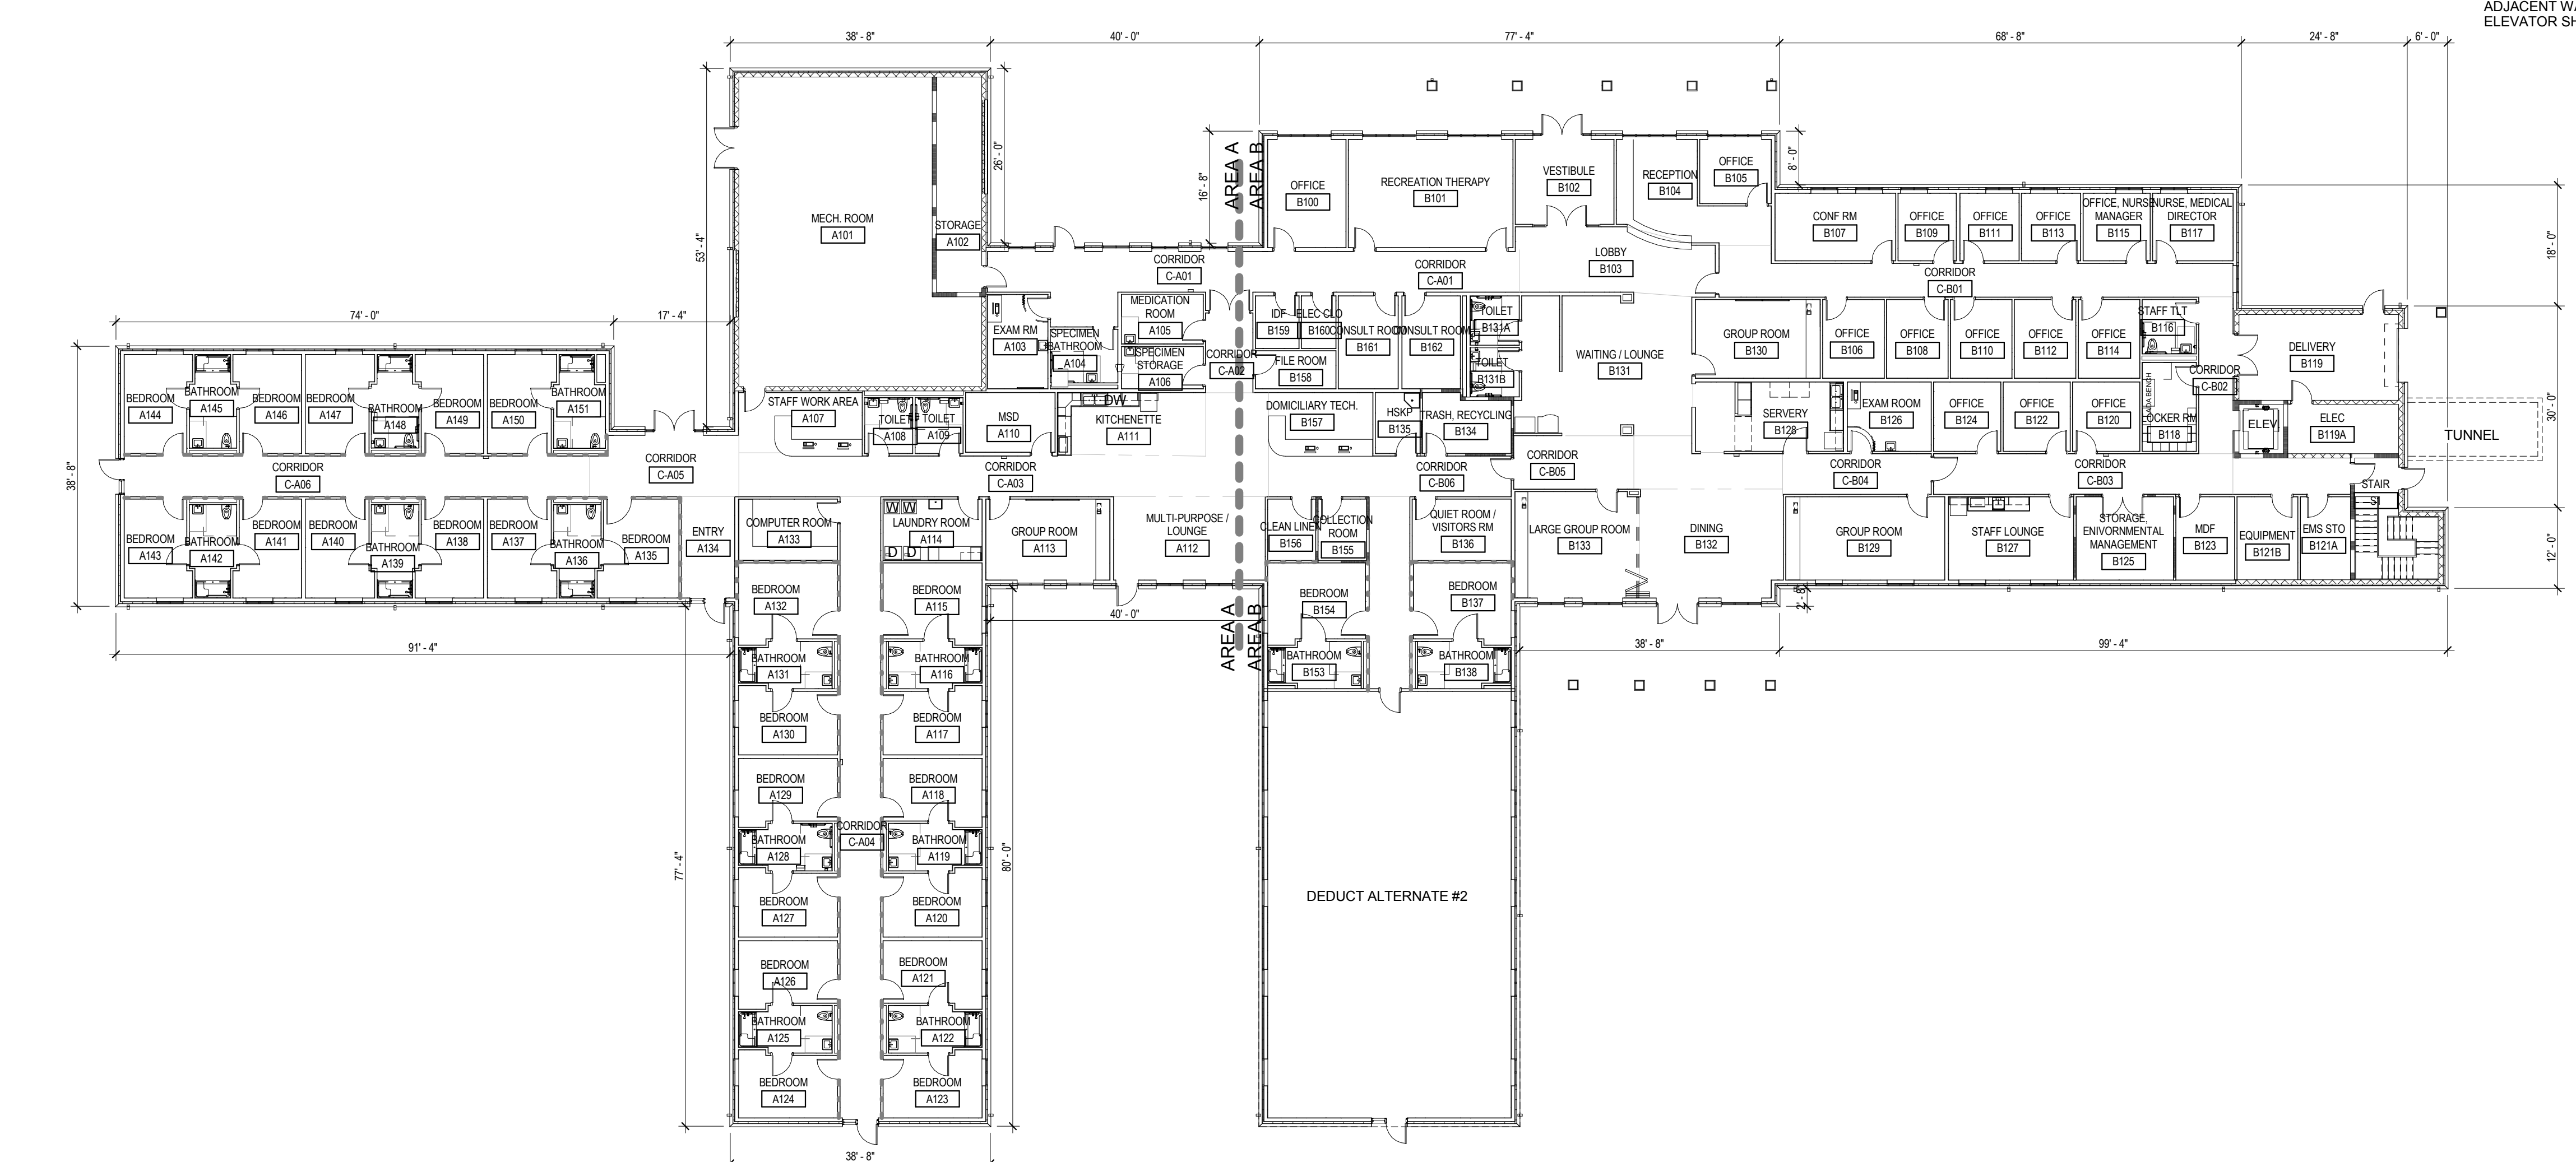


1 DEDUCT ALTERNATE #2
1/16" = 1'-0"

2 DEDUCT ALTERNATE #3
1/16" = 1'-0"


ALTERNATE #1
ELIMINATE ELEVATOR. FILL IN DOOR OPENINGS WITH CONSTRUCTION TO MATCH ADJACENT WALLS. BASEMENT AND ELEVATOR SHAFT TO REMAIN.

ALTERNATE #2
ARCHITECTURAL DEDUCTIONS
DELETE 10 BEDROOMS
DELETE 4 BATHROOMS
CONSTRUCT BASE BID BUILDING ENVELOPE W/ COMPACTED GRAVEL BASE
INSULATE GYPSUM BATHROOM WALL AS REQUIRED TO MAINTAIN R-VALUE
PLUMBING DEDUCTIONS
FIXTURES - DO NOT INSTALL (4) WATER CLOSETS (4) LAVATORIES (4) SHOWER UNITS (4) FLOOR DRAINS W/ TRAP PRIMERS IN ROOMS B-WING. PROVIDE ROUGH-INS FOR PLUMBING FIXTURES IN FLOOR SLABS
SANITARY - 6" MAIN SANITARY LINE WILL REMAIN AS SHOWN IN ITS CURRENT LOCATION. BRANCH PIPING TO 4 BATHROOMS IN THIS WING WILL NOT BE INSTALLED.
VENT - DELETE BRANCH VENT PIPING ABOVE CEILING IN (4) BEDROOMS. VENT THRU ROOF TERMINALS WILL REMAIN IN THE LOCATIONS SHOWN.
DOMESTIC WATER SUPPLY PIPING - 2-1/2" COLD WATER - 1-1/4" HOT WATER AND 1/2" HOT WATER RETURN WILL BE DOWNSIZED TO 2" COLD WATER - 1" HOT WATER AND 1/2" HOT WATER RETURN.
FIRE PROTECTION
PROVIDE APPROXIMATELY (33) UPRIGHT TYPE SPRINKLER HEADS IN LIEU OF SEMI-RECESSED TYPES SAME AS DEDUCT #2 BUT DO NOT ADD NEW 300 CFM VAV BOX.
HVAC
DELETE VAV BOXES. 1-2 THRU 1-6 AND 1-7 THRU 1-11 AND ASSOCIATED SUPPLY DUCTWORK, SUPPLY DIFFUSERS, DUCT ACCESSORIES, HEATING HOT WATER PIPING AND THERMOSTATS.
DELETE 4 EXHAUST GRILLES AND ASSOCIATED RETURN DUCTWORK.
DELETE 10 RADIANT PANELS AND ASSOCIATED PIPING.
CAP SUPPLY, RETURN AND EXHAUST DUCTS 5 FEET SOUTH OF BATHROOM B138 AND BATHROOM B153.
ADD (1) 300 CFM VAV BOX TO THE END OF THE SUPPLY DUCT.
ELECTRICAL
DELETE RECEPTACLES
DELETE LIGHT FIXTURES, ASSOCIATED LIGHT SWITCHES, EXIT SIGNS, AND OCCUPANCY SENSORS.
DELETE (2) WIRELESS ACCESS POINTS (WAP)
DELETE (2) FIRE ALARM SPEAKER/STROBES, (1) WILL REMAIN IN SHELL SPACE. DELETE SMOKE DETECTORS IN ROOMS.
THE SECURITY CAMERA REMAINS
THE DOOR CONTACT AND LOCAL ALARM WILL REMAIN ON THE EXTERIOR DOOR.
FIRE ALARM PULL STATION WILL MOVE TO DOOR ENTERING SHELL SPACE.
PROVIDE (6) LED STRIP LIGHTS AND A LIGHT SWITCH FOR TEMPORARY LIGHTING OF THE SHELL SPACE.

ALTERNATE #3
ARCHITECTURAL DEDUCTIONS
DELETE BEDROOM WING IN IT'S ENTIRETY.
CONSTRUCT NEW EXTERIOR WALL TO MATCH BUILDING ENVELOPE.
PLUMBING DEDUCTIONS
FIXTURES - DO NOT PROVIDE AND INSTALL (4) WATER CLOSETS (4) LAVATORIES (4) SHOWER UNITS (4) FLOOR DRAINS W/ TRAP PRIMERS IN ROOMS B-WING.
SANITARY - 6" MAIN SANITARY LINE WILL EXIT BUILDING OUT OF THE CENTER OF THE CORRIDOR IN SIMILAR LOCATION. APPROXIMATELY 60' OF 6" CAST IRON SANITARY PIPING WILL NOT BE INSTALLED.
VENT - VENT TERMINAL WILL BE LOCATED IN BEDROOM B154 AND EXTENDED THRU THE ROOF IN THIS LOCATION. BRACH PIPING NOT INSTALLED.
DOMESTIC WATER SUPPLY PIPING - 2-1/2" COLD WATER - 1-1/4" HOT WATER AND 1/2" HOT WATER RETURN WILL NOT BE INSTALLED.
FIRE PROTECTION
DO NOT INSTALL (4) DRY SPRINKLER HEADS AND (33) SEMI RECESSED HEADS. SUBSEQUENT BRANCH PIPING IS NOT REQUIRED.
HVAC
DELETE VAV BOXES. 1-2 THRU 1-6 AND 1-7 THRU 1-11 AND ASSOCIATED SUPPLY DUCTWORK, SUPPLY DIFFUSERS, DUCT ACCESSORIES, HEATING HOT WATER PIPING AND THERMOSTATS.
DELETE 4 EXHAUST GRILLES AND ASSOCIATED RETURN DUCTWORK.
DELETE 10 RADIANT PANELS AND ASSOCIATED PIPING.
CAP SUPPLY, RETURN AND EXHAUST DUCTS 5 FEET SOUTH OF BATHROOM B138 AND BATHROOM B153.
ADD (1) 300 CFM VAV BOX TO THE END OF THE SUPPLY DUCT.
ELECTRICAL
DELETE RECEPTACLES
DELETE LIGHT FIXTURES, ASSOCIATED LIGHT SWITCHES, EXIT SIGNS, AND OCCUPANCY SENSORS.
DELETE (2) WIRELESS ACCESS POINTS (WAP)
DELETE (2) FIRE ALARM SPEAKER/STROBES, (1) WILL REMAIN IN SHELL SPACE. DELETE SMOKE DETECTORS IN ROOMS.
THE SECURITY CAMERA REMAINS
THE DOOR CONTACT AND LOCAL ALARM WILL REMAIN ON THE EXTERIOR DOOR.
FIRE ALARM PULL STATION WILL MOVE TO DOOR ENTERING SHELL SPACE.
PROVIDE (6) LED STRIP LIGHTS AND A LIGHT SWITCH FOR TEMPORARY LIGHTING OF THE SHELL SPACE.

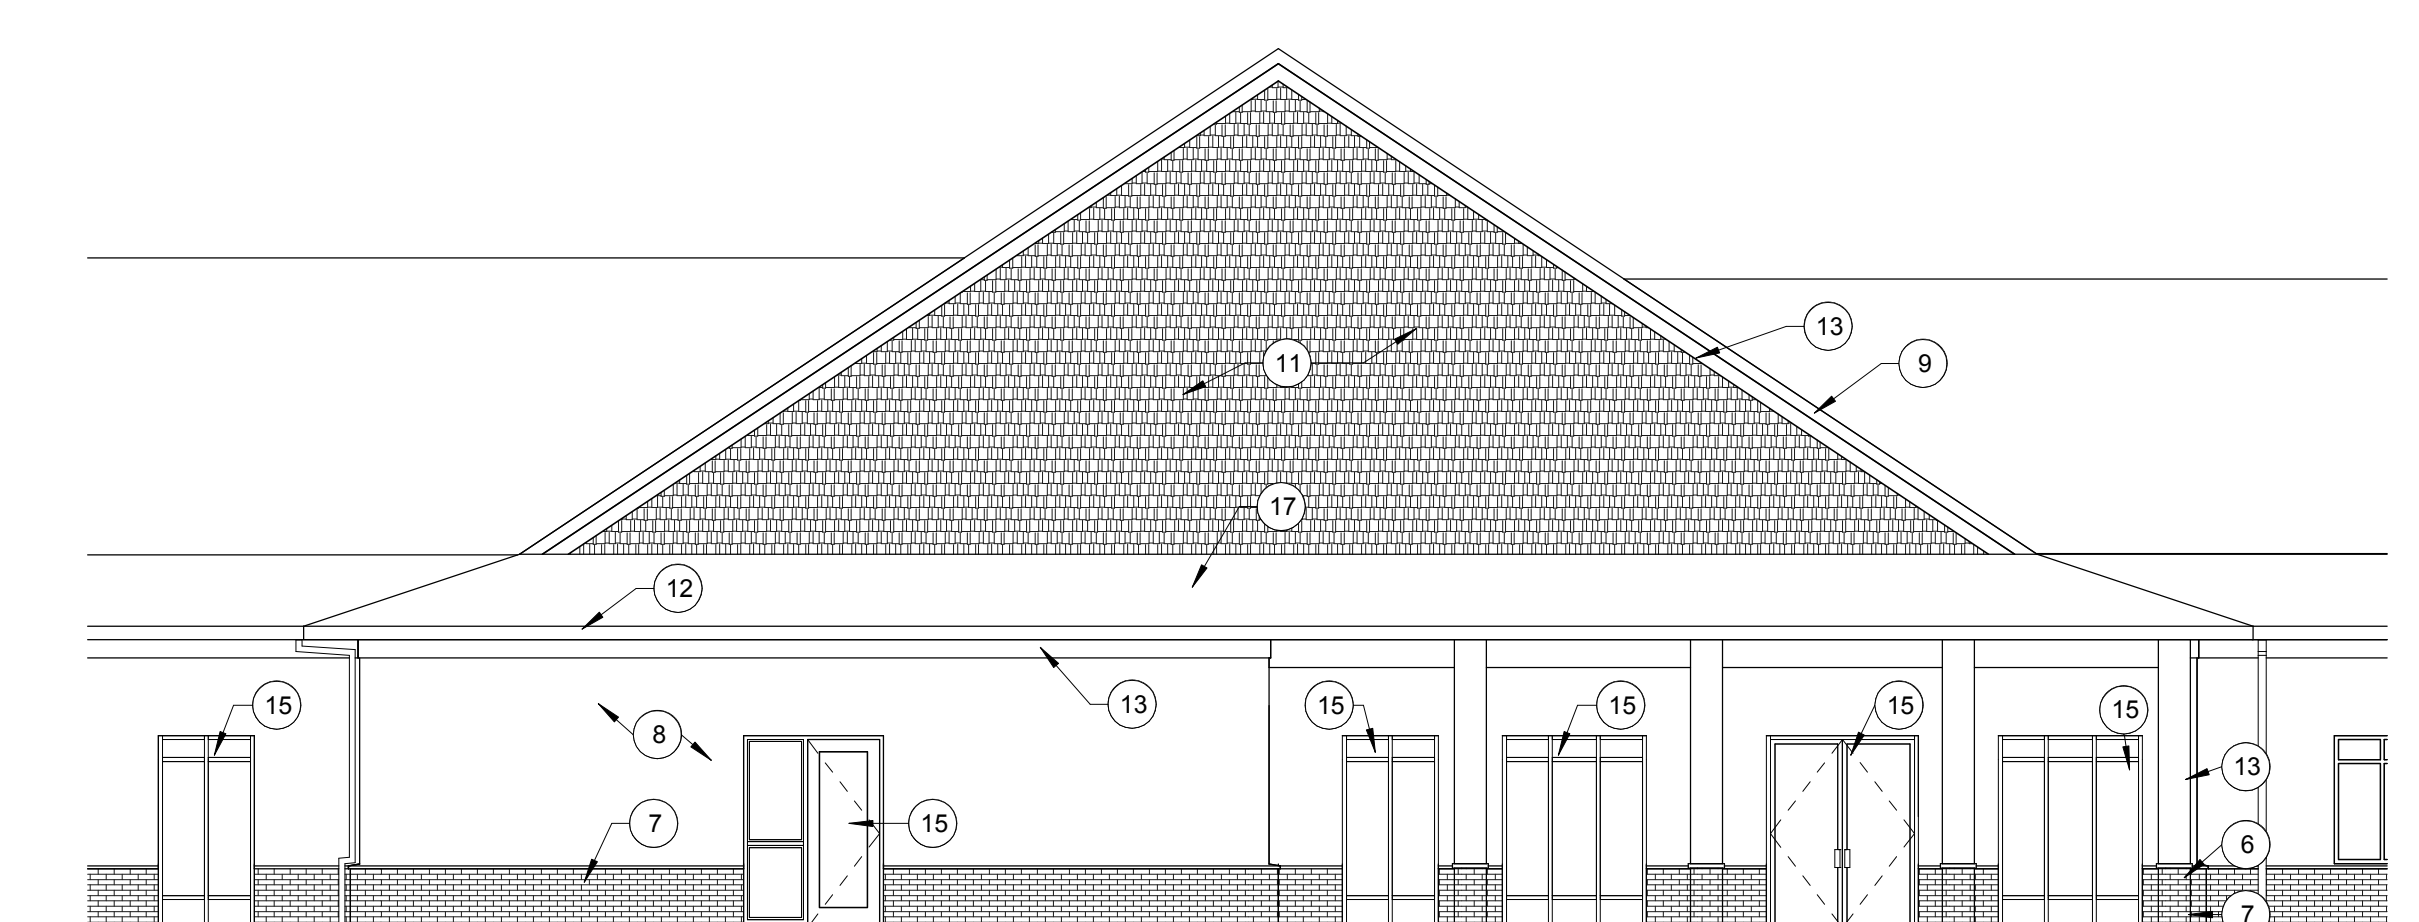


3 DEDUCT ALTERNATE #3 SOUTH ELEVATION
1/8" = 1'-0" NOTE: SEE 2/A202 FOR ELEVATION KEYNOTES

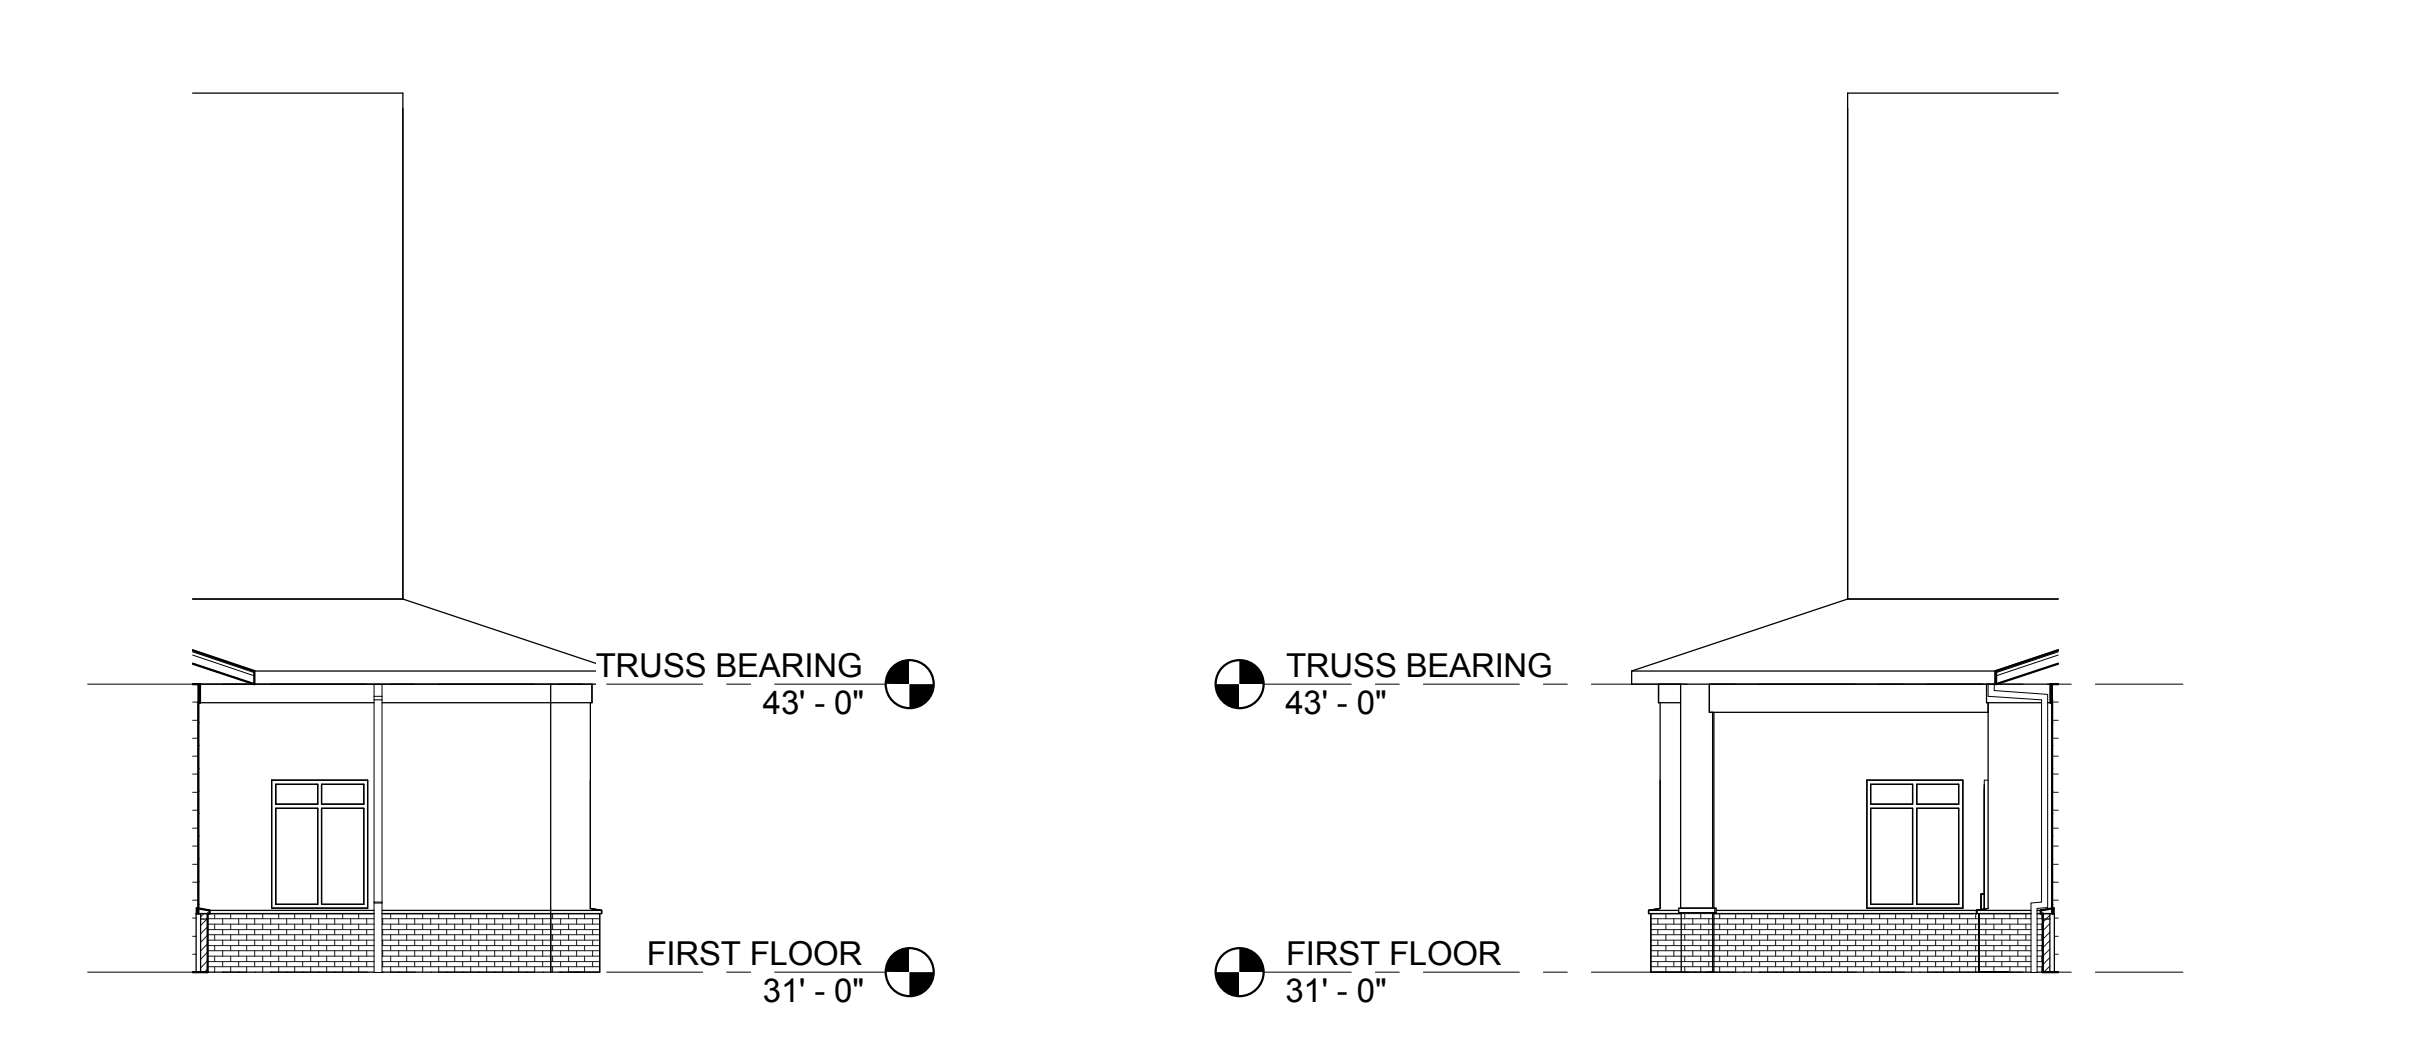

4 DEDUCT ALTERNATE #3 WEST ELEV.
1/8" = 1'-0"

5 DEDUCT ALTERNATE #3 EAST ELEV.
1/8" = 1'-0"

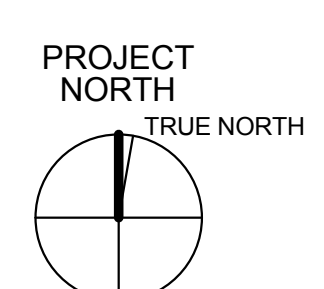

FULLY SPRINKLERED BID DOCUMENTS

--	--	