


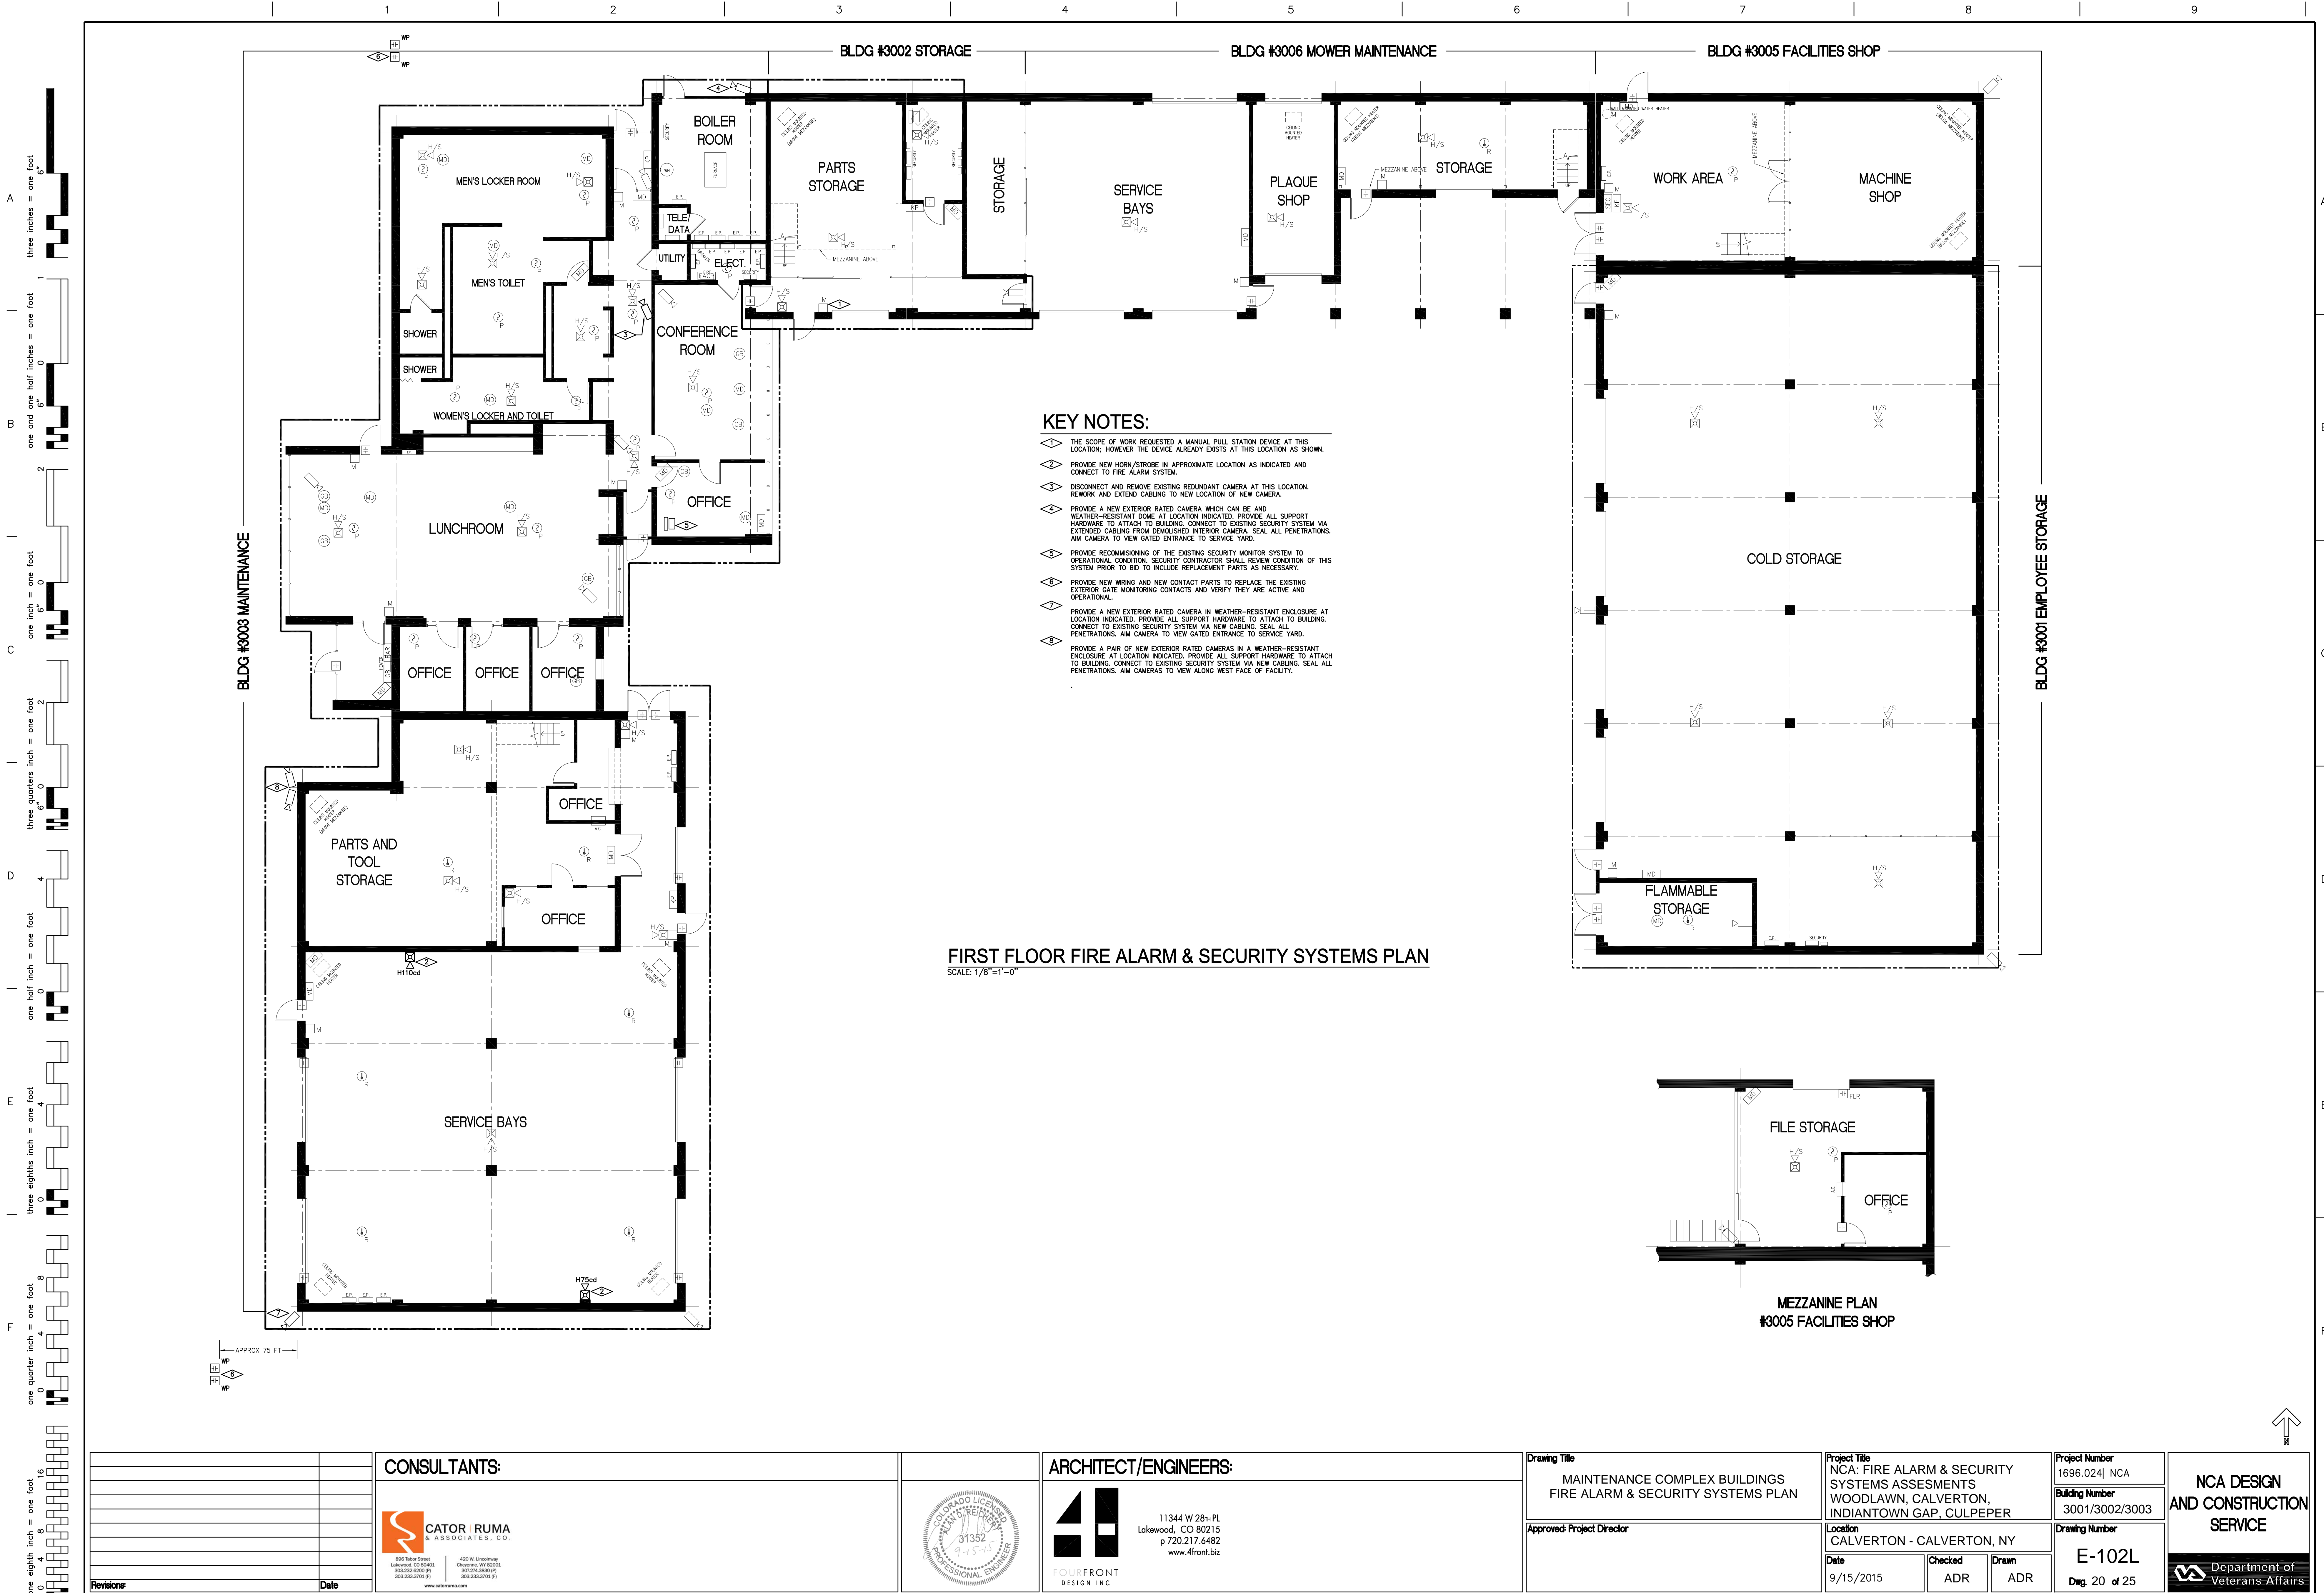


	</
--	--	----




1. PROVIDE A NEW FIRE ALARM REMOTE TRANSPONDER PANEL. SIGNAL FROM THIS BUILDING SHALL BE REPORTED TO MAIN ADMINISTRATION BUILDING FACP FOR COMMUNICATION TO FIRE DEPT AND TO VA SECURITY. CONNECT TO LOCAL 120V DEDICATED CIRCUIT.
2. PROVIDE NEW SMOKE DETECTOR IN APPROXIMATE LOCATION SHOWN AND CONNECT TO NEW LOCAL FIRE ALARM CONTROL PANEL.



		CONSULTANTS:				ARCHITECT/ENGINEERS:		Drawing Title		Project Title		Project Number		<div>NCA DESIGN AND CONSTRUCTION SERVICE</div> <div>  Department of Veterans Affairs </div>	
		 CATOR RUMA & ASSOCIATES, CO. 896 Taylor Street Lakewood, CO 80201 303.232.6200 (P) 303.232.3762 (F) www.catorruma.com <div> 420 W. Lincolnway Chattanooga, TN 37405 307.274.3830 (P) 303.233.3762 (F) </div>		 11344 W 28th PL Lakewood, CO 80215 p 720.217.6482 www.4front.biz FOURFRONT DESIGN INC		RESTROOMS #1 & RESTROOMS #2 BUILDINGS FIRE ALARM & SECURITY SYSTEMS PLAN		NCA: FIRE ALARM & SECURITY SYSTEMS ASSESSMENTS WOODLAWN, CALVERTON, INDIANTOWN GAP, CULPEPER		1696.024 NCA		NCA DESIGN AND CONSTRUCTION SERVICE			
						Approved: Project Director		Location CALVERTON, NY		Building Number 1501/1502		Drawing Number E-101L Dwg. 19 of 25			
Revisions:		Date						Date 9/15/2015		Checked ADR		Drawn ADR			



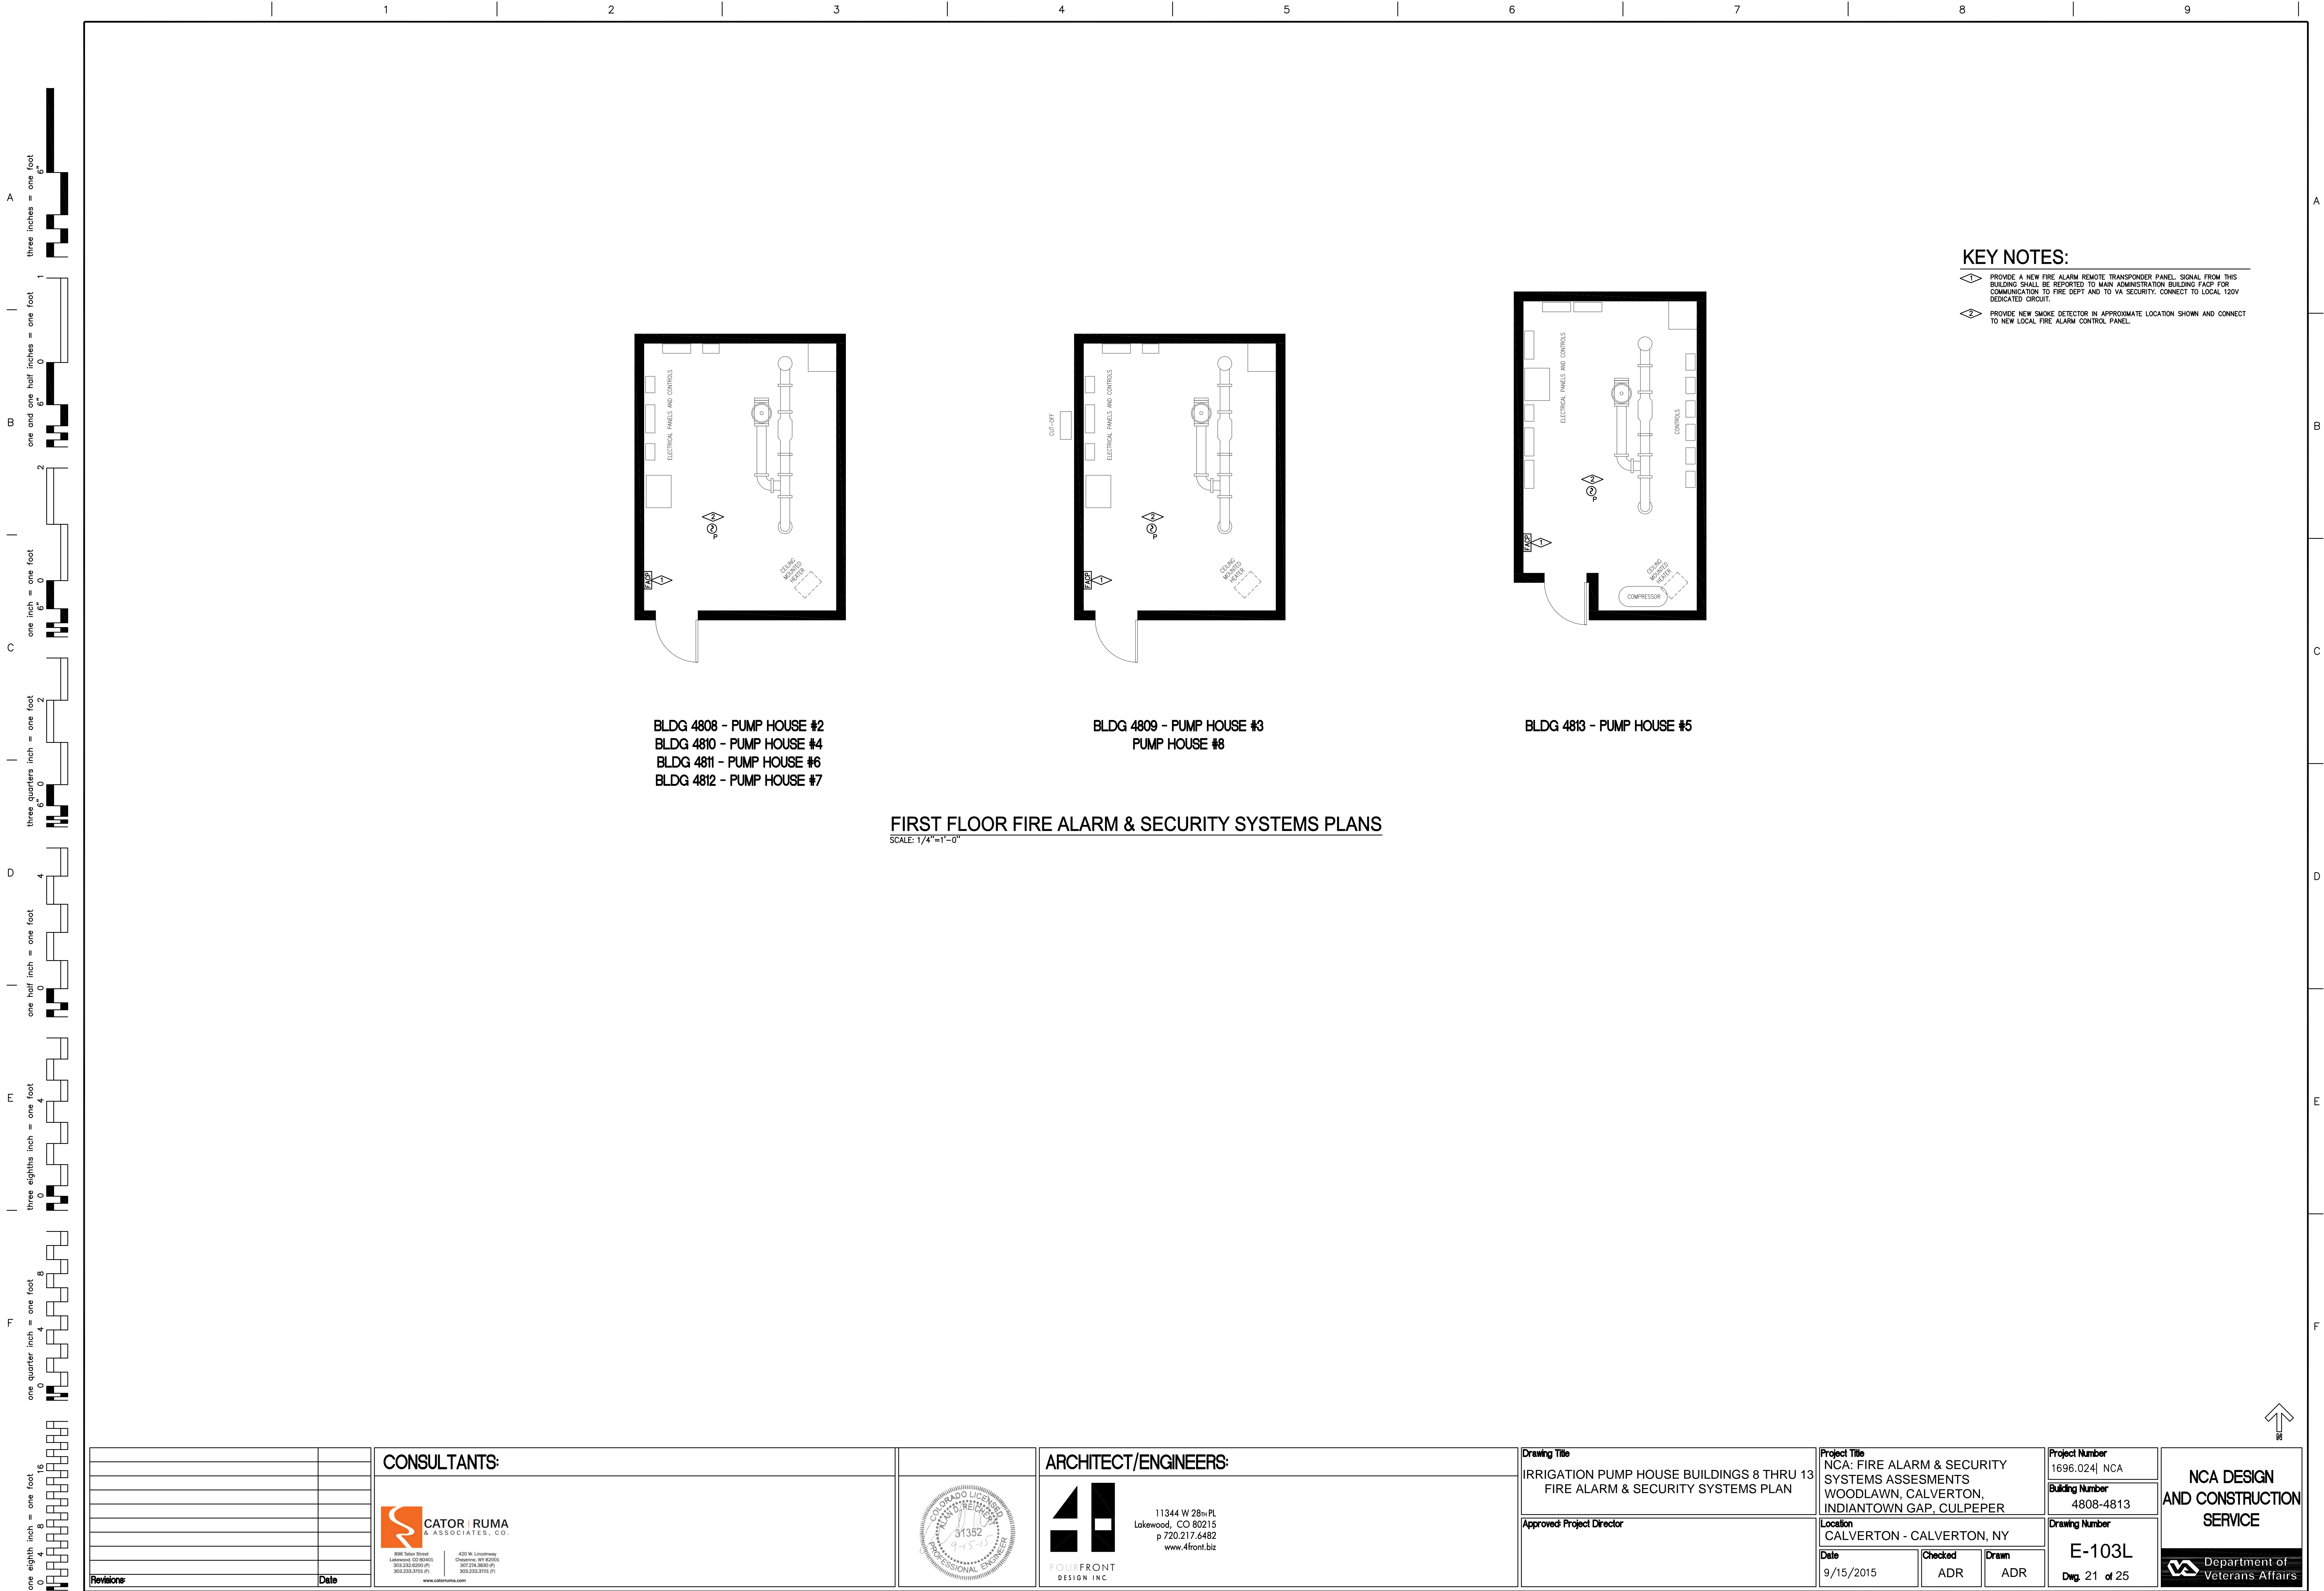

--	--	

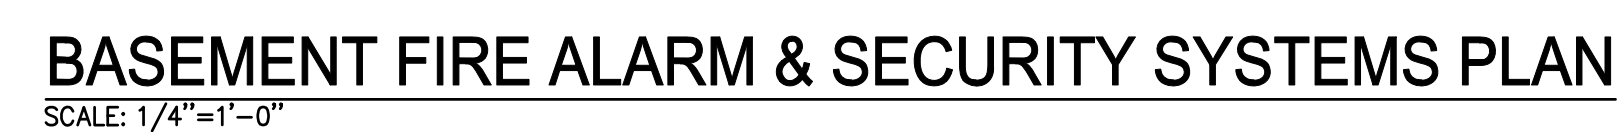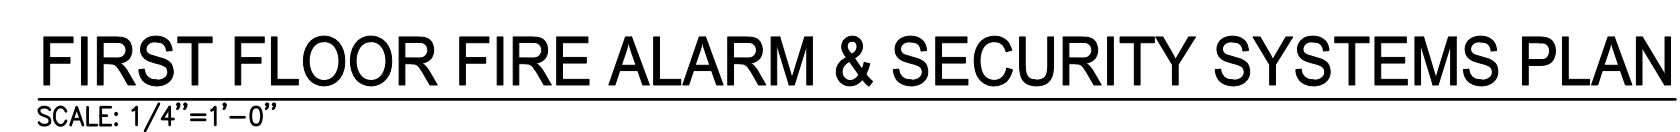

--	--	



- ## KEY NOTES:
- PROVIDE A NEW FIRE ALARM REMOTE TRANSDUCER PANEL. CONNECT THIS BUILDING TO THE MAINTENANCE BUILDING FIRE ALARM PANEL AND SUBSEQUENTLY REPORT TO THE ADMINISTRATION BUILDING FACD FOR COMMUNICATION TO FIRE DEPT AND TO VA SECURITY. CONNECT TO LOCAL ZONE DEVIATED CIRCUIT.
 - PROVIDE NEW SMOKE DETECTOR IN APPROXIMATE LOCATION SHOWN AND CONNECT TO NEW LOCAL FIRE ALARM CONTROL PANEL.
 - PROVIDE A NEW EXTERIOR RATED CAMERA IN WEATHER-RESISTANT ENCLOSURE AT LOCATION INDICATED. PROVIDE ALL SUPPORT HARDWARE TO ATTACH TO BUILDING. CONNECT TO EXISTING SECURITY SYSTEM VIA NEW CABLEING. DEPEND ON PENETRATIONS. AM CAMERA TO VIEW GATED ENTRANCE TO SERVICE YARD.
 - PROVIDE NEW WIRING AND NEW CONTACT PARTS TO REPLACE THE EXISTING EXTERIOR GATE MONITORING CONTACTS AND VERIFY THEY ARE ACTIVE AND OPERATIONAL.

		CONSULTANTS:				ARCHITECT/ENGINEERS:		Drawing Title		Project Title		Project Number		NCA DESIGN AND CONSTRUCTION SERVICE	
		<div><div><div>895 Taylor Street Lakewood, CO 80401 303.232.6200 (P) 303.232.3700 (F)</div><div>420 W. Lincolnway Cherryvale, WI 53001 307.274.3850 (P) 303.232.3700 (F)</div></div><div>www.catoruma.com</div></div>		<div><div><div>4 FRONT DESIGN INC</div><div>11344 W 28th PL Lakewood, CO 80215 p 720.217.6482 www.4front.biz</div></div></div>		WATER TREATMENT BUILDING FIRE ALARM & SECURITY SYSTEMS PLAN		NCA: FIRE ALARM & SECURITY SYSTEMS ASSESSMENTS WOODLAWN, CALVERTON, INDIANTOWN GAP, CULPEPER		1696.024 NCA					
						Approved Project Director		Location CALVERTON - CALVERTON, NY		Drawing Number		E-104L		Department of Veterans Affairs	
Revisions:		Date						Date 9/15/2015		Checked ADR		Drawn ADR			