


three inches = one foot
one and one-half inches = one foot
one inch = one foot
three-quarters inch = one foot
one-half inch = one foot
three-eighths inch = one foot
one-quarter inch = one foot
one-eighth inch = one foot

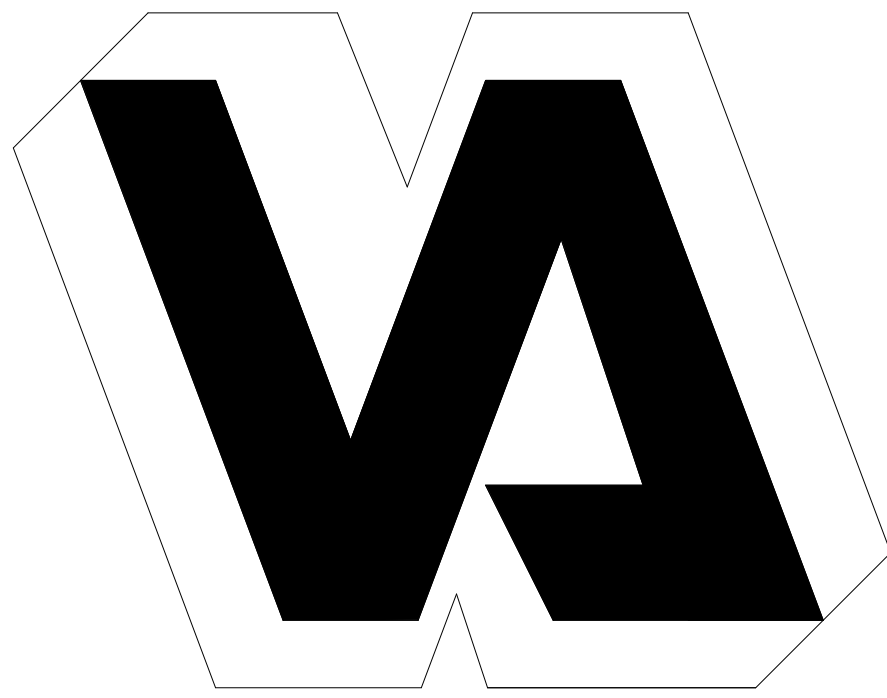

FINAL CONSTRUCTION DRAWINGS: FULLY SPRINKLERED

UNITED STATES DEPARTMENT OF VETERANS AFFAIRS

V.A. MEDICAL CENTER

CINCINNATI, OHIO

MRI SITE PREP

PROJECT #539-CSI-201

Issue Date	DRAWING INDEX		DESIGN CRITERIA	SITE PLAN	
Revision	<p>Architectural Drawings</p> <table><thead><tr><th>SHEET #</th><th>SHEET TITLE</th></tr></thead><tbody><tr><td>GI-001</td><td>TITLE SHEET</td></tr><tr><td>GI-002</td><td>ABBREVIATIONS, HEIGHTS, & CLEARANCES</td></tr><tr><td>GI-102</td><td>LIFE SAFETY</td></tr><tr><td>AD-102</td><td>DEMOLITION PLAN - SECOND FLOOR</td></tr><tr><td>A-102</td><td>ARCHITECTURAL PLAN - SECOND FLOOR</td></tr><tr><td>AC-102</td><td>REFLECTED CEILING PLAN - SECOND FLOOR</td></tr><tr><td>A-401</td><td>INTERIOR ELEVATIONS - SECOND FLOOR</td></tr><tr><td>A-501</td><td>CASEWORK SECTIONS & WALL TYPES</td></tr><tr><td>A-502</td><td>RF SHIELDING DETAIL SHEET</td></tr><tr><td>A-601</td><td>DOOR SCHEDULE & TYPES</td></tr><tr><td>AF-102</td><td>FINISH PLAN - SECOND FLOOR</td></tr><tr><td>EQ-102</td><td>EQUIPMENT PLAN - SECOND FLOOR (FOR REFERENCE ONLY)</td></tr></tbody></table> <p>Engineering Drawings</p> <table><tbody><tr><td>FX001</td><td>LEGEND, SYMBOLS & INDEX OF DRAWINGS</td></tr><tr><td>FX102</td><td>PARTIAL SECOND FLOOR - FIRE SUPPRESSION</td></tr><tr><td>P001</td><td>LEGEND, SYMBOLS & INDEX OF DRAWINGS</td></tr><tr><td>PP101</td><td>PARTIAL FIRST FLOOR PLAN</td></tr><tr><td>PP102</td><td>PARTIAL SECOND FLOOR PLANS</td></tr><tr><td>M-100</td><td>INDEX, LEGEND, AND GENERAL NOTES</td></tr><tr><td>MD-102</td><td>SECOND FLOOR PLAN HVAC REMOVALS</td></tr><tr><td>M-102</td><td>SECOND FLOOR PLAN HVAC NEW WORK</td></tr><tr><td>M-103</td><td>THIRD FLOOR PLAN HVAC NEW WORK</td></tr><tr><td>M-105</td><td>FIFTH FLOOR PLAN HVAC NEW WORK</td></tr><tr><td>M-106</td><td>ROOF PLAN HVAC NEW WORK</td></tr><tr><td>M-501</td><td>DETAILS</td></tr><tr><td>M-502</td><td>SIEMENS SUPPLEMENT MRI</td></tr><tr><td>M-503</td><td>SIEMENS SUPPLEMENT MRI</td></tr><tr><td>E001</td><td>LEGEND, SYMBOLS & INDEX OF DRAWINGS</td></tr><tr><td>ED102</td><td>PARTIAL SECOND FLOOR - REMOVALS</td></tr><tr><td>E102</td><td>PARTIAL SECOND FLOOR - NEW WORK</td></tr><tr><td>E103</td><td>PARTIAL SECOND FLOOR ROOF - NEW WORK</td></tr><tr><td>E501</td><td>DETAILS</td></tr><tr><td>E601</td><td>LIGHT FIXTURE DESCRIPTIONS</td></tr><tr><td>E603</td><td>PANEL & MOTOR SCHEDULES</td></tr></tbody></table>	SHEET #	SHEET TITLE	GI-001	TITLE SHEET	GI-002	ABBREVIATIONS, HEIGHTS, & CLEARANCES	GI-102	LIFE SAFETY	AD-102	DEMOLITION PLAN - SECOND FLOOR	A-102	ARCHITECTURAL PLAN - SECOND FLOOR	AC-102	REFLECTED CEILING PLAN - SECOND FLOOR	A-401	INTERIOR ELEVATIONS - SECOND FLOOR	A-501	CASEWORK SECTIONS & WALL TYPES	A-502	RF SHIELDING DETAIL SHEET	A-601	DOOR SCHEDULE & TYPES	AF-102	FINISH PLAN - SECOND FLOOR	EQ-102	EQUIPMENT PLAN - SECOND FLOOR (FOR REFERENCE ONLY)	FX001	LEGEND, SYMBOLS & INDEX OF DRAWINGS	FX102	PARTIAL SECOND FLOOR - FIRE SUPPRESSION	P001	LEGEND, SYMBOLS & INDEX OF DRAWINGS	PP101	PARTIAL FIRST FLOOR PLAN	PP102	PARTIAL SECOND FLOOR PLANS	M-100	INDEX, LEGEND, AND GENERAL NOTES	MD-102	SECOND FLOOR PLAN HVAC REMOVALS	M-102	SECOND FLOOR PLAN HVAC NEW WORK	M-103	THIRD FLOOR PLAN HVAC NEW WORK	M-105	FIFTH FLOOR PLAN HVAC NEW WORK	M-106	ROOF PLAN HVAC NEW WORK	M-501	DETAILS	M-502	SIEMENS SUPPLEMENT MRI	M-503	SIEMENS SUPPLEMENT MRI	E001	LEGEND, SYMBOLS & INDEX OF DRAWINGS	ED102	PARTIAL SECOND FLOOR - REMOVALS	E102	PARTIAL SECOND FLOOR - NEW WORK	E103	PARTIAL SECOND FLOOR ROOF - NEW WORK	E501	DETAILS	E601	LIGHT FIXTURE DESCRIPTIONS	E603	PANEL & MOTOR SCHEDULES	<p>Vendor Drawings (For Reference Only)</p> <table><tbody><tr><td>QH-001</td><td>VENDOR EQUIPMENT (FOR REFERENCE ONLY)</td></tr><tr><td>QH-002</td><td>VENDOR EQUIPMENT (FOR REFERENCE ONLY)</td></tr><tr><td>QH-003</td><td>VENDOR EQUIPMENT (FOR REFERENCE ONLY)</td></tr><tr><td>QH-004</td><td>VENDOR EQUIPMENT (FOR REFERENCE ONLY)</td></tr><tr><td>QH-005</td><td>VENDOR EQUIPMENT (FOR REFERENCE ONLY)</td></tr><tr><td>QH-006</td><td>VENDOR EQUIPMENT (FOR REFERENCE ONLY)</td></tr><tr><td>QH-007</td><td>VENDOR EQUIPMENT (FOR REFERENCE ONLY)</td></tr><tr><td>QH-008</td><td>VENDOR EQUIPMENT (FOR REFERENCE ONLY)</td></tr><tr><td>QH-009</td><td>VENDOR EQUIPMENT (FOR REFERENCE ONLY)</td></tr><tr><td>QH-010</td><td>VENDOR EQUIPMENT (FOR REFERENCE ONLY)</td></tr></tbody></table>	QH-001	VENDOR EQUIPMENT (FOR REFERENCE ONLY)	QH-002	VENDOR EQUIPMENT (FOR REFERENCE ONLY)	QH-003	VENDOR EQUIPMENT (FOR REFERENCE ONLY)	QH-004	VENDOR EQUIPMENT (FOR REFERENCE ONLY)	QH-005	VENDOR EQUIPMENT (FOR REFERENCE ONLY)	QH-006	VENDOR EQUIPMENT (FOR REFERENCE ONLY)	QH-007	VENDOR EQUIPMENT (FOR REFERENCE ONLY)	QH-008	VENDOR EQUIPMENT (FOR REFERENCE ONLY)	QH-009	VENDOR EQUIPMENT (FOR REFERENCE ONLY)	QH-010	VENDOR EQUIPMENT (FOR REFERENCE ONLY)	<p>CODE ANALYSIS:</p> <p>BUILDING INFORMATION: OCCUPANCY TYPE: 1-2 CONSTRUCTION TYPE: 1A FULLY SPRINKLERED UNLIMITED AREA SEISMIC PERFORMANCE CATEGORY "C"</p> <p>BUILDING FLOOR AREAS: BASEMENT = 8,285 GSF FIRST FLOOR = 9,190 GSF SECOND FLOOR = 9,190 GSF ROOF = 9,190 GSF TOTAL = 35,855 GSF RENOVATION = 815 GSF</p>	<p>Site Plan SCALE: NO SCALE</p>
SHEET #	SHEET TITLE	
GI-001	TITLE SHEET	
GI-002	ABBREVIATIONS, HEIGHTS, & CLEARANCES	
GI-102	LIFE SAFETY	
AD-102	DEMOLITION PLAN - SECOND FLOOR	
A-102	ARCHITECTURAL PLAN - SECOND FLOOR	
AC-102	REFLECTED CEILING PLAN - SECOND FLOOR	
A-401	INTERIOR ELEVATIONS - SECOND FLOOR	
A-501	CASEWORK SECTIONS & WALL TYPES	
A-502	RF SHIELDING DETAIL SHEET	
A-601	DOOR SCHEDULE & TYPES	
AF-102	FINISH PLAN - SECOND FLOOR	
EQ-102	EQUIPMENT PLAN - SECOND FLOOR (FOR REFERENCE ONLY)	
FX001	LEGEND, SYMBOLS & INDEX OF DRAWINGS	
FX102	PARTIAL SECOND FLOOR - FIRE SUPPRESSION	
P001	LEGEND, SYMBOLS & INDEX OF DRAWINGS	
PP101	PARTIAL FIRST FLOOR PLAN	
PP102	PARTIAL SECOND FLOOR PLANS	
M-100	INDEX, LEGEND, AND GENERAL NOTES	
MD-102	SECOND FLOOR PLAN HVAC REMOVALS	
M-102	SECOND FLOOR PLAN HVAC NEW WORK	
M-103	THIRD FLOOR PLAN HVAC NEW WORK	
M-105	FIFTH FLOOR PLAN HVAC NEW WORK	
M-106	ROOF PLAN HVAC NEW WORK	
M-501	DETAILS	
M-502	SIEMENS SUPPLEMENT MRI	
M-503	SIEMENS SUPPLEMENT MRI	
E001	LEGEND, SYMBOLS & INDEX OF DRAWINGS	
ED102	PARTIAL SECOND FLOOR - REMOVALS	
E102	PARTIAL SECOND FLOOR - NEW WORK	
E103	PARTIAL SECOND FLOOR ROOF - NEW WORK	
E501	DETAILS	
E601	LIGHT FIXTURE DESCRIPTIONS	
E603	PANEL & MOTOR SCHEDULES	
QH-001	VENDOR EQUIPMENT (FOR REFERENCE ONLY)	
QH-002	VENDOR EQUIPMENT (FOR REFERENCE ONLY)	
QH-003	VENDOR EQUIPMENT (FOR REFERENCE ONLY)	
QH-004	VENDOR EQUIPMENT (FOR REFERENCE ONLY)	
QH-005	VENDOR EQUIPMENT (FOR REFERENCE ONLY)	
QH-006	VENDOR EQUIPMENT (FOR REFERENCE ONLY)	
QH-007	VENDOR EQUIPMENT (FOR REFERENCE ONLY)	
QH-008	VENDOR EQUIPMENT (FOR REFERENCE ONLY)	
QH-009	VENDOR EQUIPMENT (FOR REFERENCE ONLY)	
QH-010	VENDOR EQUIPMENT (FOR REFERENCE ONLY)	
<p>CODE CRITERIA</p> <p>APPLICABLE CODES:</p> <p>2015 INTERNATIONAL BUILDING CODE (IBC)</p> <p>2015 INTERNATIONAL PLUMBING CODE (IPC)</p> <p>2014 NATIONAL ELECTRICAL CODE (NEC)</p> <p>2006 ARCHITECTURAL BARRIERS ACT ACCESSIBILITY STANDARDS (ABAAS) INCLUDING VA SUPPLEMENT, BARRIER FREE DESIGN GUIDE (PG-18-13)</p> <p>2014 NATIONAL FIRE CODE (NFC) PUBLISHED BY NFPA: NFPA 1, 10, 13, 70, 72, 90A, 99, 101, 220</p>		<p>CONSULTANTS</p> <p><u>Architect:</u></p> <p>PFB Architects, Inc. 9461 Kenwood Road Cincinnati, OH 45242 Phone: (513) 861-3200 Fax: (513) 861-0403 www.pfbinc.com</p> <p><u>Mechanical, Plumbing, Electrical & Technology Engineer:</u></p> <p>Heapy Engineering 1400 West Dorothy Lane Dayton OH 45409 Phone: (937) 224-0861 Fax: (937) 224-5777 www.heapy.com</p>		<p>Drawing Title</p> <p>TITLE SHEET</p> <p>Approved: Project Director</p>	<p>Project Title</p> <p>Building 01-Imaging Center</p> <p>Location</p> <p>Cincinnati, Ohio</p> <p>Date</p> <p>11/27/2015</p> <p>Checked</p> <p>PFB</p> <p>Drawn</p> <p>PFB</p>	<p>Project No.</p> <p>VA Project No. 539-CSI-201 PFB Project No. 3585.00</p> <p>Building Number</p> <p>01- Imaging Center</p> <p>Drawing Number</p> <p>GI-001</p> <p>Dwg. of</p>	<p>Office of Construction and Facilities Management</p> <p>Department of Veterans Affairs</p>	
<table><thead><tr><th>Revisions</th><th>Addendum</th><th>Date</th></tr></thead><tbody><tr><td>1</td><td>Addendum 1</td><td>01/26/2016</td></tr></tbody></table>		Revisions	Addendum	Date	1	Addendum 1	01/26/2016	<p>CONSULTANTS:</p>		<p>ARCHITECT/ENGINEERS:</p> <p>pfb architects Cincinnati • Chicago</p> <p>Heapy Engineering MEP Design Technology Planning Commissioning Energy <i>Nationally Recognized Leader in Sustainability</i></p> <p>Heapy Engineering 1400 West Dorothy Lane Dayton OH 45409 (937) 224-0861</p> <p>PFB Architects, Inc. 9461 Kenwood Road Cincinnati, Ohio 45242 (513) 861 3200</p>	
Revisions	Addendum	Date	
1	Addendum 1	01/26/2016	

