

FULLY SPRINKLERED

GENERAL NOTES

A. REFER TO SHEET M-100 FOR INDEX, LEGEND AND ADDITIONAL GENERAL NOTES.

NOTES

- EXISTING EXHAUST FAN TO REMAIN.
- EXISTING DUCTWORK TO REMAIN.
- EXISTING CONDENSING UNIT TO REMAIN.
- EXISTING AIR HANDLING UNIT TO REMAIN.
- EXISTING PIPE PENETRATION ROOF CURB TO REMAIN.
- EXISTING ROOF TO REMAIN.
- PROVIDE 12" HIGH ROOF EQUIPMENT SUPPORT CURB. REFER TO DETAIL ON SHEET M-501.
- REMOVE AND INSTALL NEW KKT HAUS MRI CHILLER FURNISHED BY SIEMENS.
- 2" ST. GYDOL CHILLED WATER UP FROM SECOND FLOOR THRU EXISTING PIPING PENETRATION ROOF CURB. REFER TO SHEET M-102 FOR CONTINUATION.
- PROVIDE ALUMINUM JACKET ON ALL EXTERIOR PIPING AS SPECIFIED.
- PROVIDE QUENCH VENT PER DETAIL ON SHEET M-106.
- SHEAR WALL BEING PROVIDED UNDER VA PROJECT #539-328. COORDINATE WITH COR.
- COLUMN BEING PROVIDED UNDER VA PROJECT #539-328. COORDINATE WITH COR.
- AIR HANDLING UNIT BEING PROVIDED UNDER VA PROJECT #539-328. COORDINATE WITH COR.
- EMERGENCY EXHAUST DUCT UP FROM SECOND FLOOR. PROVIDE DUCT PENETRATION ROOF CURB. REFER TO SHEET M-102 FOR CONTINUATION.
- MOUNT FAN ON WALL SO THE LOWEST PORTION IS AT APPROXIMATELY 2'-0" ABOVE FINISHED ROOF. WALL PROVIDED UNDER VA PROJECT #539-328. COORDINATE WITH COR.
- PROVIDE 24" HIGH ROOF EQUIPMENT SUPPORT CURB. REFER TO DETAIL ON SHEET M-501.
- AIR HANDLING UNIT BEING PROVIDED UNDER VA PROJECT #539-15-102. COORDINATE WITH COR.
- PROVIDE ALUMINUM DUCTWORK.


NOTE: THIRD FLOOR IS CURRENTLY A ROOF VA PROJECT #539-328 (IN CONSTRUCTION) IS ADDING FIFTH FLOOR AND TURNING THIRD FLOOR INTO A TWO STORY MECHANICAL ROOM. STRUCTURE SHOULD BE INSTALLED PRIOR TO CONSTRUCTION STARTING FOR THIS PROJECT.

THIRD FLOOR PLAN - NEW WORK

Scale: 1/4" = 1'-0"

CONSULTANTS:

**Heapy Engineering**  
MEP Design Technology Planning Commissioning Energy  
**Nationally Recognized Leader in Sustainability**  
1400 W Dorothy Lane, Dayton, OH 45409-1310  
Ph 937-224-0861 Fax 937-224-5777 www.heapy.com  
HEAPY PROJECT No.: 2015-04016 FIRM LICENSE No.: 01528

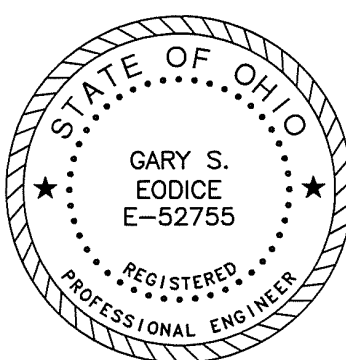

ARCHITECT/ENGINEERS:

**pfb architects**  
Cincinnati • Chicago  
PFB Architects, Inc.  
9481 Kenwood Road  
Cincinnati, Ohio 45242  
(513) 861-3200

Drawing Title

THIRD FLOOR PLAN HVAC NEW WORK

Approved: Project Director

Project Title

MRI SITE PREP

Location

Cincinnati, Ohio

Date

10/30/2015

Checked

DLE

Drawn

WJS

Project No.

539-CSI-201

3585.00

Building Number

01

Drawing Number

M-103

Dwg. of

Office of  
Construction  
and Facilities  
Management



1/26/2016 9:32:32 AM

1	Addendum 1	01/26/16
Revisions	Date	