


VICINITY MAP
1"=2000'

LEGEND

- EXISTING CONTOURS
- EXISTING TREELINE TO REMAIN
- EXISTING TREES TO REMAIN
- EXISTING TREES TO BE REMOVED
- EXISTING WALK TO REMAIN
- EXISTING WALK TO BE REMOVED
- EXISTING ROAD TO REMAIN
- EXISTING ROAD TO BE REMOVED
- EXISTING CURB TO REMAIN
- EXISTING CURB TO BE REMOVED
- EXISTING BUILDING
- EXISTING STORM DRAIN TO REMAIN
- EXISTING WATER TO REMAIN
- EXISTING WATER TO BE REMOVED
- EXISTING SANITARY SEWER TO REMAIN
- EXISTING SANITARY SEWER TO BE REMOVED
- EXISTING GAS TO REMAIN
- EXISTING GAS TO BE REMOVED
- EXISTING ELECTRIC TO REMAIN
- EXISTING ELECTRIC TO BE REMOVED
- EXISTING LIGHTING TO REMAIN
- EXISTING CHILLED WATER TO REMAIN
- EXISTING CHILLED WATER TO BE REMOVED
- 1000' CRITICAL AREA BOUNDARY
- PROPOSED TURF REMOVAL/REPLACEMENT
- PROPOSED PAVEMENT REMOVAL/REPLACEMENT
- EXISTING SWALE
- L.O.D. LIMIT OF DISTURBANCE

DEMOLITION NOTES

- 0-1 EXISTING WALK TO BE REMOVED FOR NEW DRIVEWAY ENTRANCES
- 0-2 EXISTING PAVEMENT TO BE REMOVED FOR UTILITY TRENCHING AND REPLACED IN-KIND
- 0-3 EXISTING SURFACE TO BE REMOVED FOR UTILITY TRENCHING AND REPLACED IN-KIND
- 0-4 EXISTING WATER LINE TO BE CUT AND CAPPED PER VA SPECIFICATIONS - CONFIRM WITH VA BEFORE DISCONNECTING SERVICE
- 0-5 EXISTING VEGETATION TO BE REMOVED
- 0-6 EXISTING SANITARY LINE TO BE ABANDONED - CONTRACTOR TO CONFIRM WITH VA BEFORE CAPPING AND FILLING WITH FOOTPRINT SHALL BE REMOVED ENTIRELY

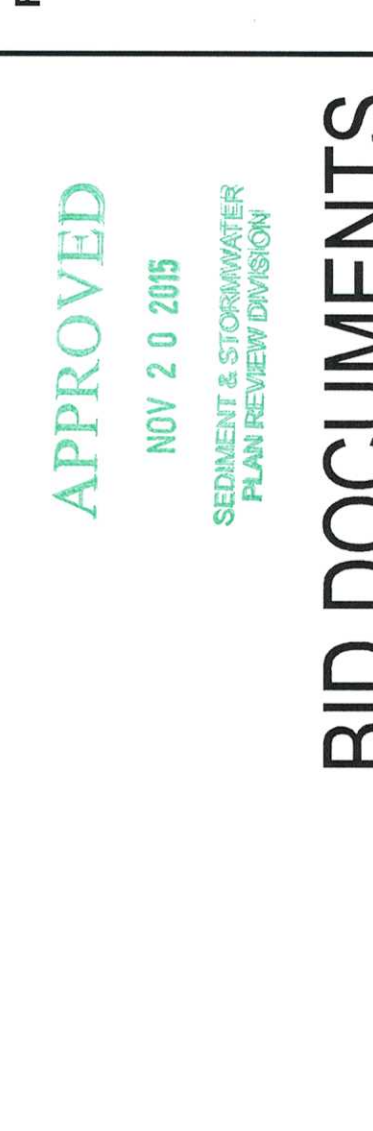

APPROVED
NOV 20 2015
SEDIMENT & EROSION CONTROL
PLAN REVIEW DIVISION

BID DOCUMENTS

	</
--	--	----