



VICINITY MAP

1"=2000'

LEGEND

- EXISTING CONTOURS
- EXISTING TREELINE
- EXISTING TREES
- EXISTING WALK
- EXISTING ROAD
- EXISTING CURB
- EXISTING BUILDING
- EXISTING STORM DRAIN
- EXISTING WATER
- EXISTING SANITARY SEWER
- EXISTING GAS
- EXISTING ELECTRIC
- EXISTING LIGHTING
- EXISTING CABLE TV
- EXISTING CHILLED WATER
- EXISTING CRITICAL AREA
- EXISTING SOILS
- EXISTING DRAINAGE AREA
- LINE OF CONCENTRATION
- FLOW PAINT

POI-A HYDROLOGIC DATA
EX 10 YR Q = 44.67 cfs
PROP 10 YR Q = 45.05 cfs
PROP 10 YR V = 1.23 fps

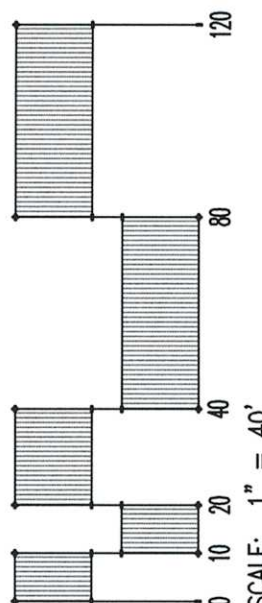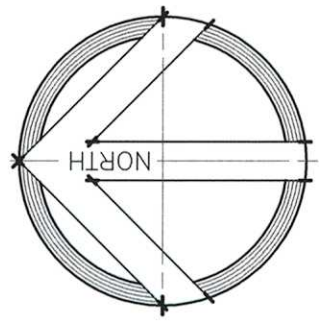

MDE # 15-SF-0279

APPROVED
NOV 20 2015

SEWER & STORMWATER
PLANNING DIVISION

CONSULTANTS:		SEAL	ARCHITECTS/ENGINEERS:		Office of Construction and Facilities Management Department of Veterans Affairs	
6687 Hamilton Avenue Pittsburgh, Pennsylvania 15206 Ph: 412.287.7333 Fax: 412.287.7334 www.ae-works.com			Stormwater Management Existing Conditions Drainage Area Map		Project Title: Construct a New Residential Rehabilitation Treatment Program (R RTP) Building	
Approved: [Signature]			Approved: Project Director		Project Number: 512-531	
Date: 06-11-15					Building Number: Drawing Number: SWM 3.01	
Location: Perry Point VA Medical Center Perry Point, MD 21902					Drawing Number: SWM 3.01	

