

VICINITY MAP

1"=2000'



LEGEND

- EXISTING CONTOURS
- EXISTING TREELINE
- EXISTING TREES
- EXISTING WALK
- EXISTING ROAD
- EXISTING CURB
- EXISTING BUILDING
- EXISTING STORM DRAIN
- EXISTING WATER
- EXISTING SANITARY SEWER
- EXISTING GAS
- EXISTING ELECTRIC
- EXISTING LIGHTING
- EXISTING CABLE TV
- EXISTING CHILLED WATER
- 1,000' CRITICAL AREA BOUNDARY
- PROPOSED WALK
- PROPOSED ROAD
- PROPOSED BUILDING
- PROPOSED CONTOURS
- EXISTING SOILS
- PROPOSED DRAINAGE AREA
- TIME OF CONCENTRATION
- FEIN PAINT

POI-A HYDROLOGIC DATA
EX 10 YR Q = 44.67 cfs
PROP 10 YR Q = 45.05 cfs
PROP 10 YR V = 1.23 fps

APPROVED
NOV 2 0 2015
SEWAGE & STORMWATER
PLANNING DIVISION

MDE # 15-SF-0279

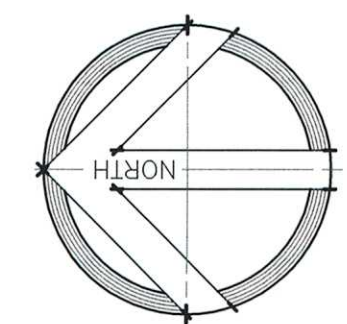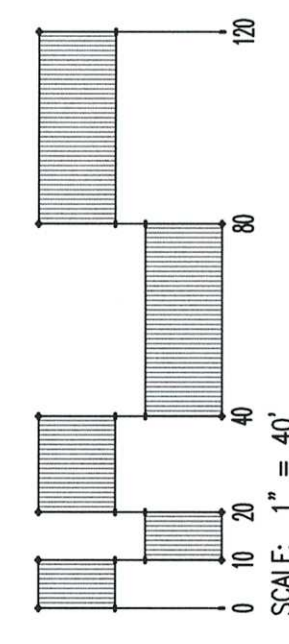

CONSULTANTS:		SEAL	ARCHITECTS/ENGINEERS:		Project Title: Construct a New Residential Rehabilitation Treatment Program (R RTP) Building		Project Number: 512-531		Office of Construction and Facilities Management	
 SITE RESOURCES, Inc. HOPE FURBER Associates, Inc.			 AE WORKS 6537 Hamilton Avenue Pittsburgh, Pennsylvania 15206 Ph: 412.287.7333 Fax: 412.287.7334 www.ae-works.com		Drawing Title: Stormwater Management Proposed Conditions Drainage Area Map		Building Number: Drawing Number		Department of Veterans Affairs	
Revision		Date		Approved: Project Director		Location: Perry Point VA Medical Center Perry Point, MD 21902		Drawing Number: SWM 3.02		
#		Revision		Date		Drawn: KSW PGP		Checked: JH/MAS		