


three inches = one foot
one and one half inches = one foot
one inch = one foot
one quarter inch = one foot
three quarters inch = one foot
one half inch = one foot
one eighth inch = one foot
one quarter inch = one foot
one eighth inch = one foot
one eighth inch = one foot

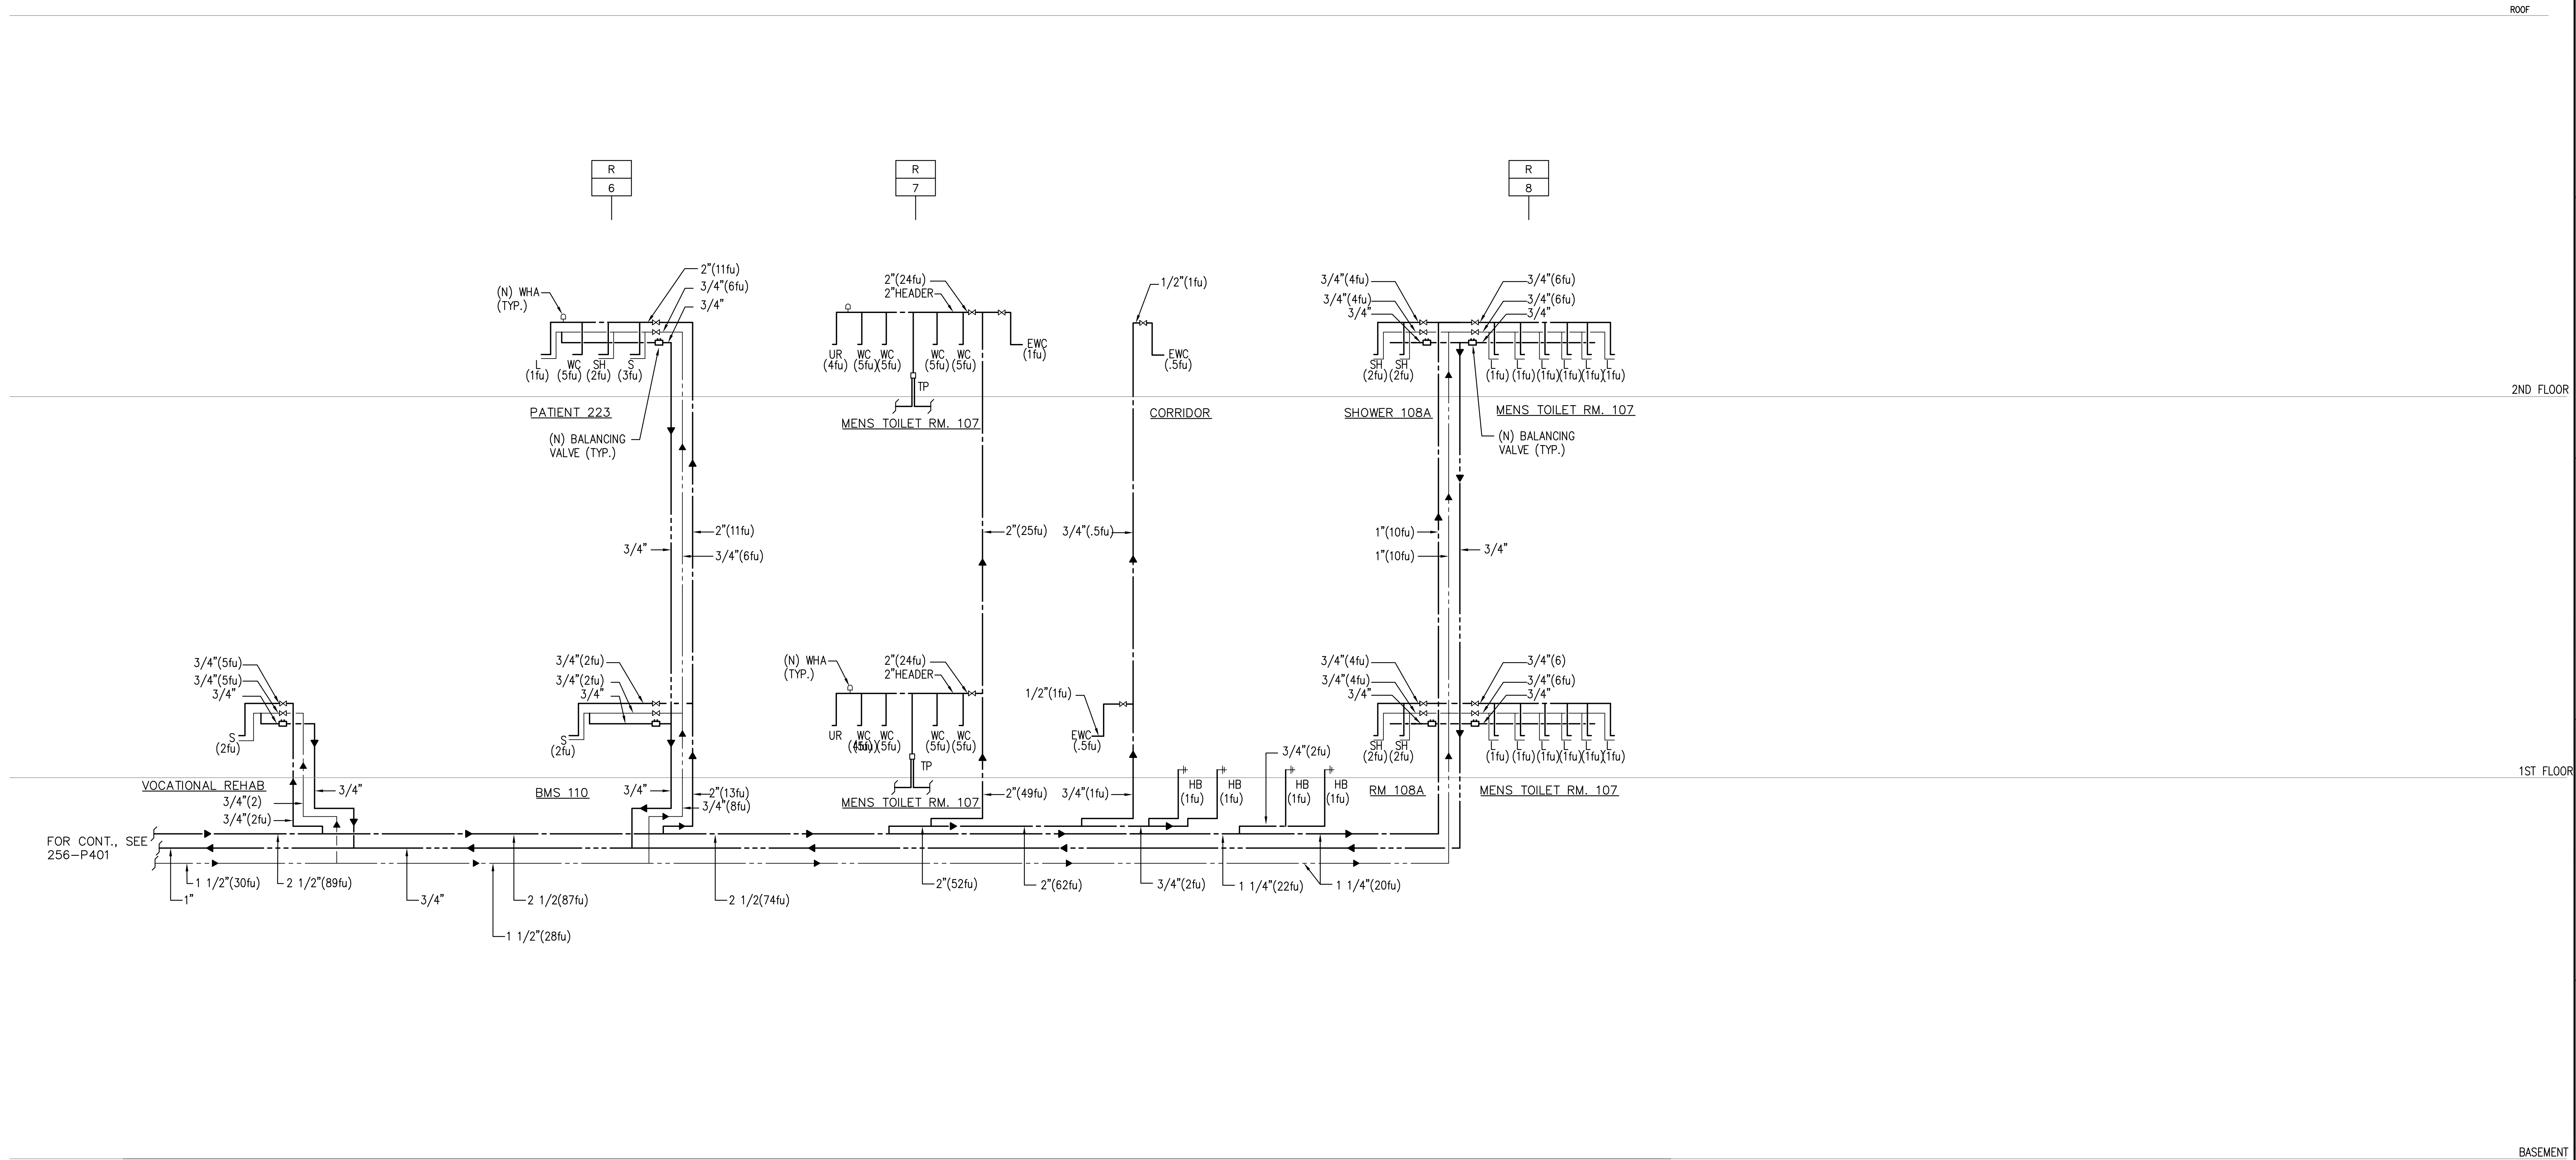

1 HOT AND COLD WATER RISER DIAGRAM - BUILDING 256
256-P402 SCALE: NONE

100% CD SUBMITTAL	08/05/15	ARCHITECT/ENGINEERS/CONSULTANTS:		VA PROJECT ENGINEER (138E)		CHIEF, OCCUPATIONAL SAFETY AND HEALTH (130)		Drawing Title PLUMBING HOT AND COLD WATER RISER DIAGRAM - BUILDING 256		Project Title CORRECT POTABLE WATER DEFICIENCIES - BUILDING 256/257		Project Number 691-15-115-WL		Office of Facilities Management Department of Veterans Affairs	
		 Schwab Engineering & Management A Certified SB/DVBE Firm 1000 E. Walnut Street, Suite 227, Pasadena, CA 91106 t: 888.900.3823 f: 626.463.2739 www.schwabeng.com Project No.: 0215.182.00		CHIEF, PROJECT SECTION (138E)		CHIEF, ENV. MANAGEMENT DEPT. (137)		Building Number 256/257		Location VA MEDICAL CENTER WEST LOS ANGELES, CA 90073		Drawing Number 256-P402			
				CHIEF, MAINT. & OPERATIONS OFFICE (138F)		DIR., FACILITIES MANAGEMENT (10A4)		ASSOCIATE DIRECTOR, ADMINISTRATION & SUPPORT SERVICES (10A)		Date APRIL 14, 2015		Checked WM			
Revisions:	Date			CHIEF, ENGINEERING DEPT. (138)		CHIEF OF STAFF (11)		DIRECTOR (00)		Dwg. 10 of 20					