



VETERANS ADMINISTRATION
WASHINGTON, D. C.

APPROVED *[Signature]*
ASSISTANT ADMINISTRATOR

[Signature]
DIRECTOR OF CONSTRUCTION

[Signature]
CHIEF, DESIGN DIVISION

KEY PLAN

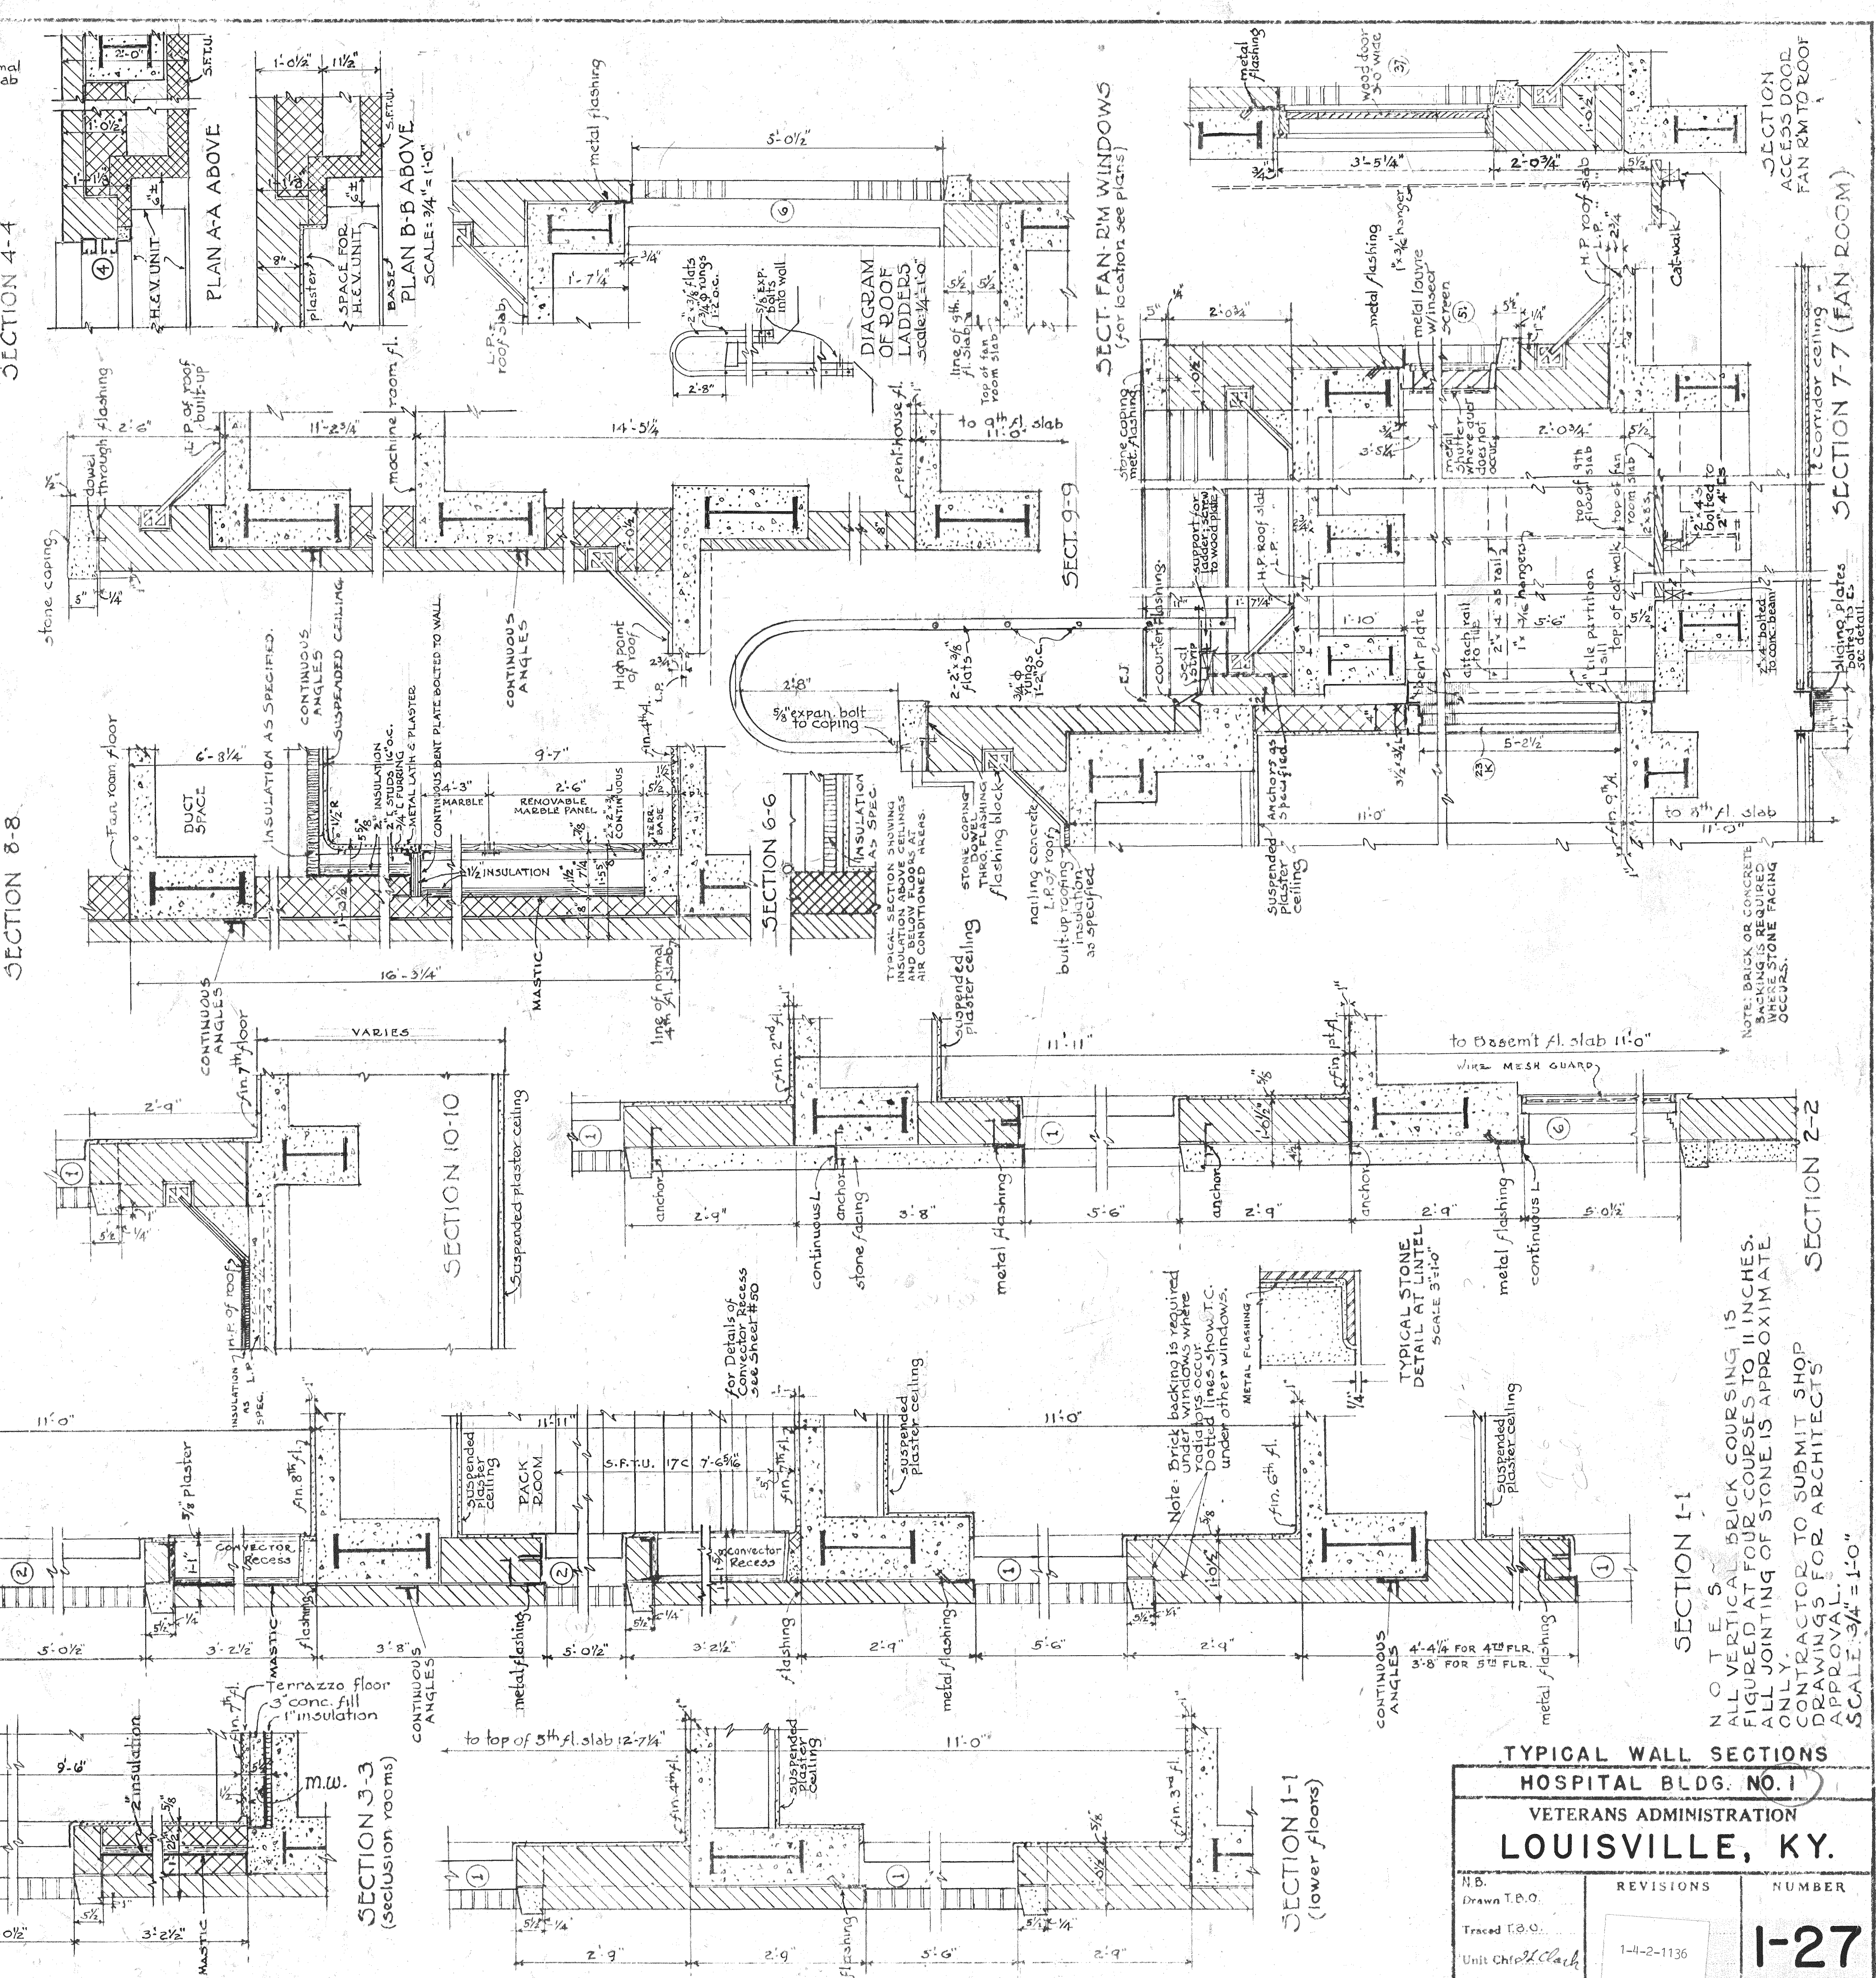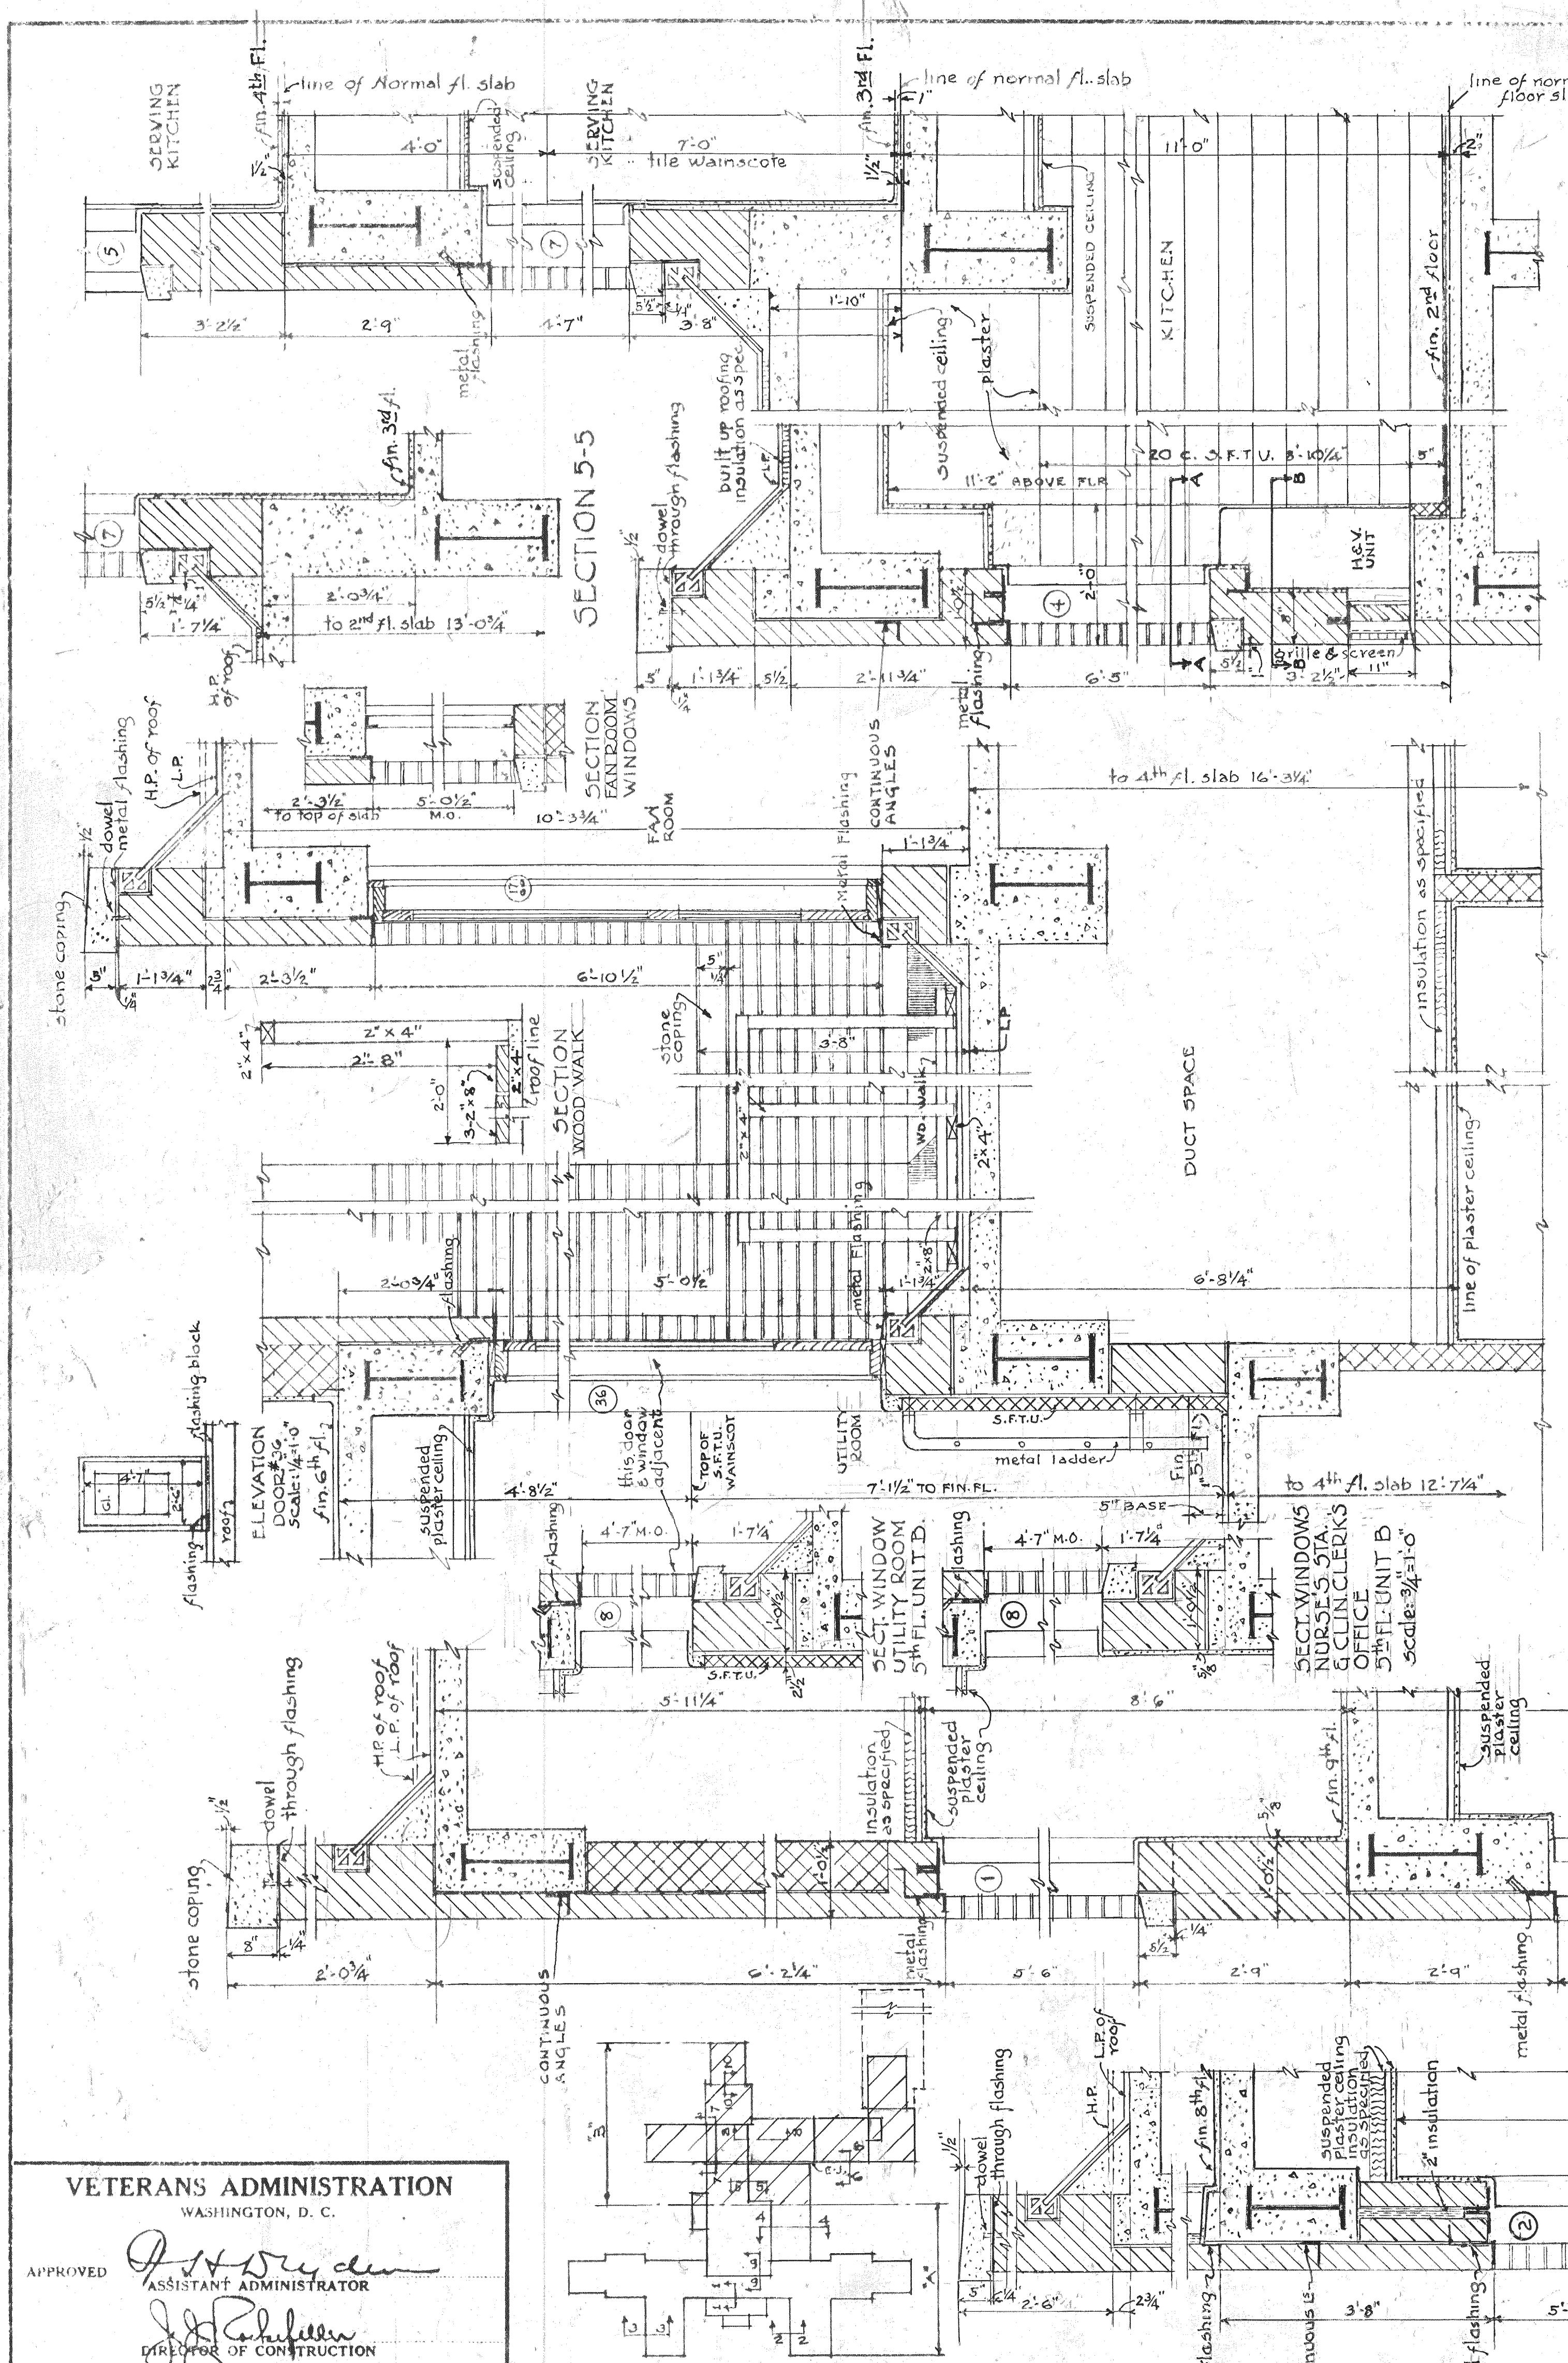

TYPICAL WALL SECTIONS		
HOSPITAL BLDG. NO. 1		
VETERANS ADMINISTRATION		
LOUISVILLE, KY.		
NO.	REVISIONS	NUMBER
1	Drawn T.B.O.	
2	Traced T.B.O.	
3	Unit Checked	
6		
7		
