

three inches = one foot

one and one half inches = one foot

one inch = one foot


three quarters inch = one foot

one half inch = one foot

three eighths inch = one foot

one quarter inch = one foot

one eighth inch = one foot

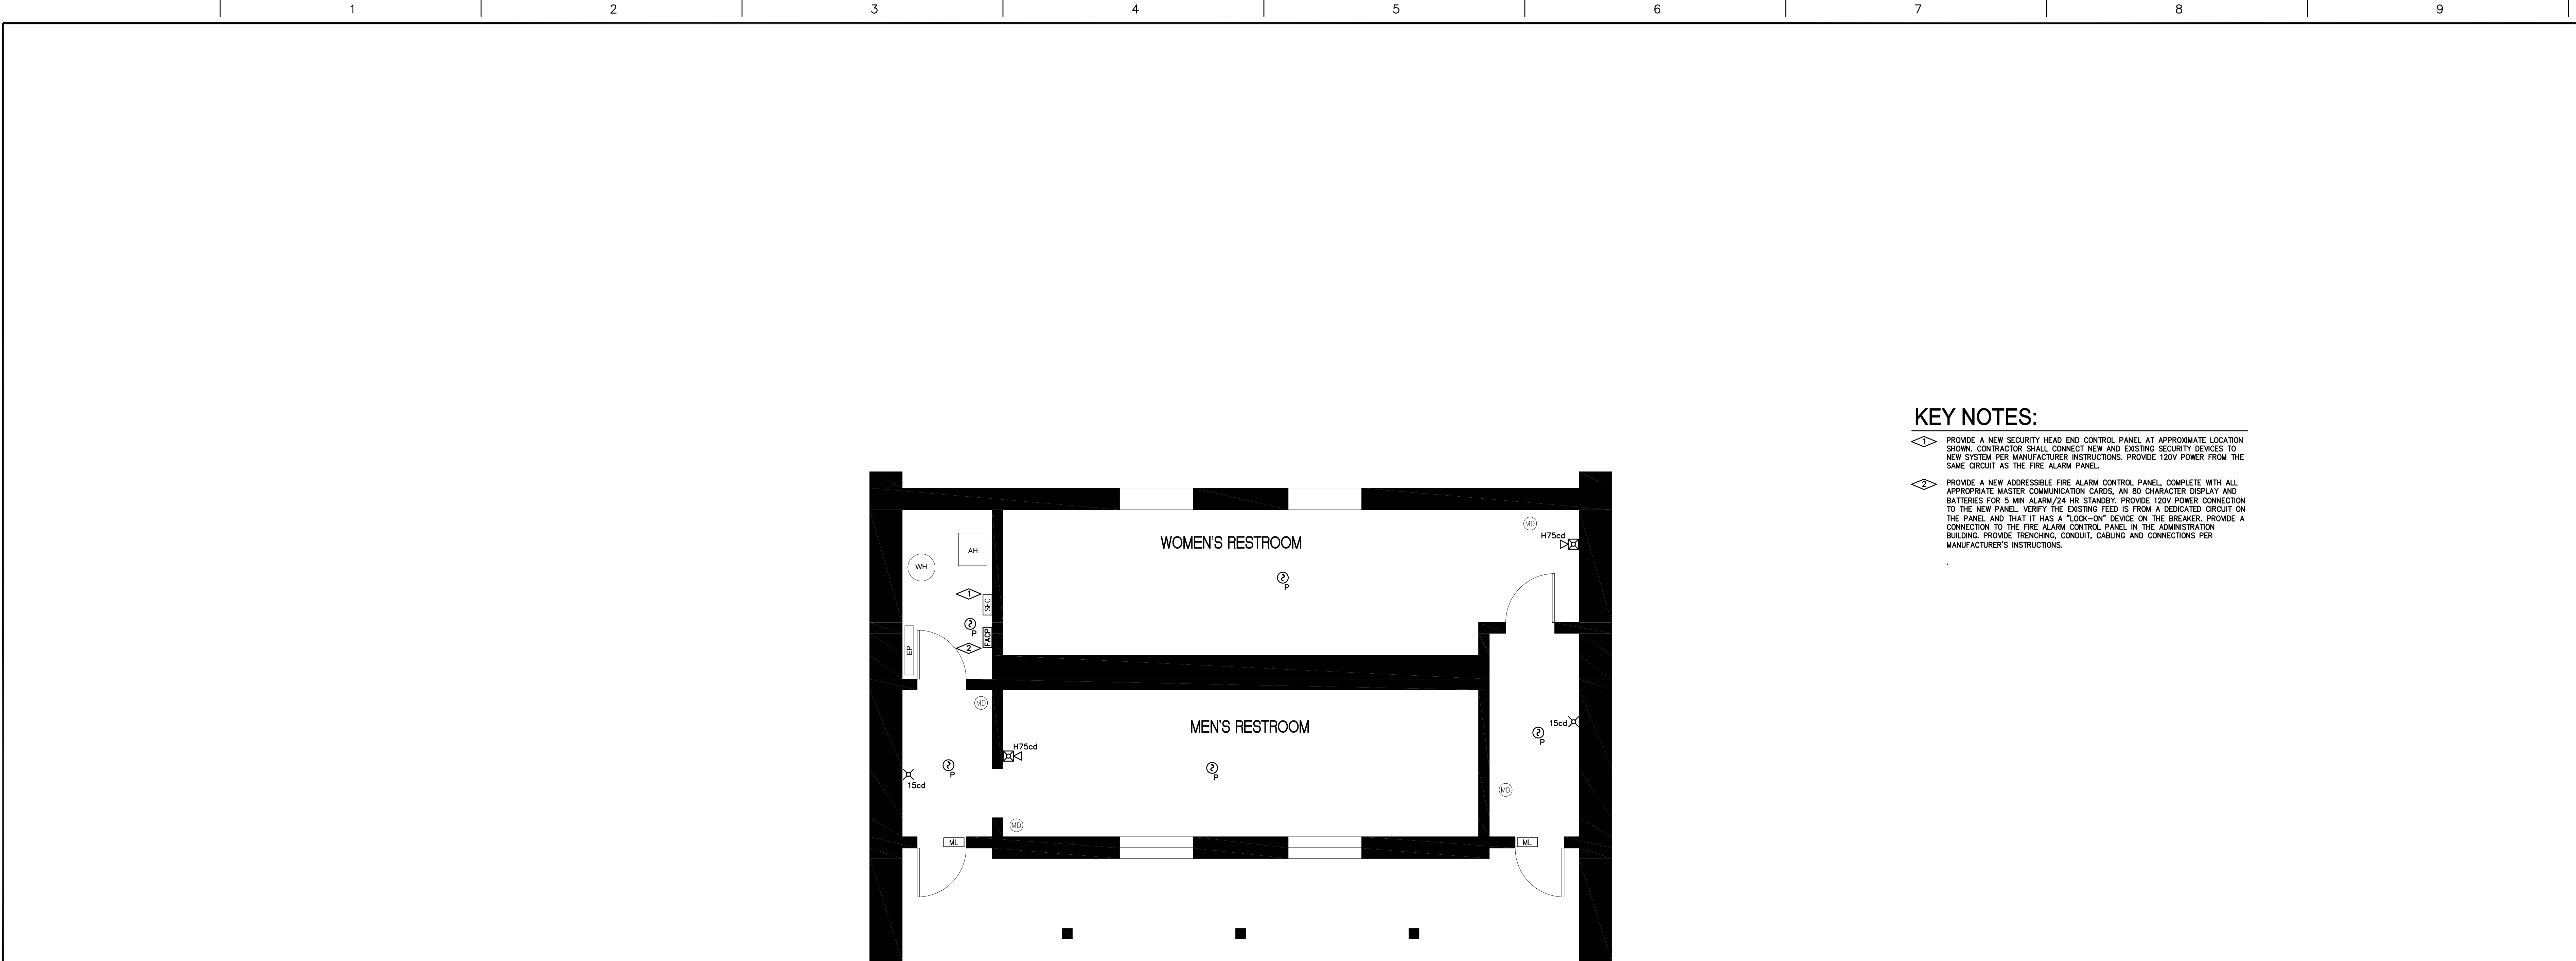


FIRST FLOOR FIRE ALARM & SECURITY SYSTEMS PLAN
SCALE: 1/4"=1'-0"

KEY NOTES:

- PROVIDE A NEW SECURITY HEAD END CONTROL PANEL AT APPROXIMATE LOCATION SHOWN. CONTRACTOR SHALL CONNECT NEW AND EXISTING SECURITY DEVICES TO NEW SYSTEM PER MANUFACTURER INSTRUCTIONS. PROVIDE 120V POWER FROM THE SAME CIRCUIT AS THE FIRE ALARM PANEL.
- PROVIDE A NEW ADDRESSABLE FIRE ALARM CONTROL PANEL, COMPLETE WITH ALL APPROPRIATE MASTER COMMUNICATION CARDS, AN 80 CHARACTER DISPLAY AND BATTERIES FOR 5 MIN ALARM/24 HR STANDBY. PROVIDE 120V POWER CONNECTION TO THE NEW PANEL. VERIFY THE EXISTING FEED IS FROM A DEDICATED CIRCUIT ON THE PANEL AND THAT IT HAS A "LOCK-ON" DEVICE ON THE BREAKER. PROVIDE A CONNECTION TO THE FIRE ALARM CONTROL PANEL IN THE ADMINISTRATION BUILDING. PROVIDE TRENCHING, CONDUIT, CABLING AND CONNECTIONS PER MANUFACTURER'S INSTRUCTIONS.

--	--	

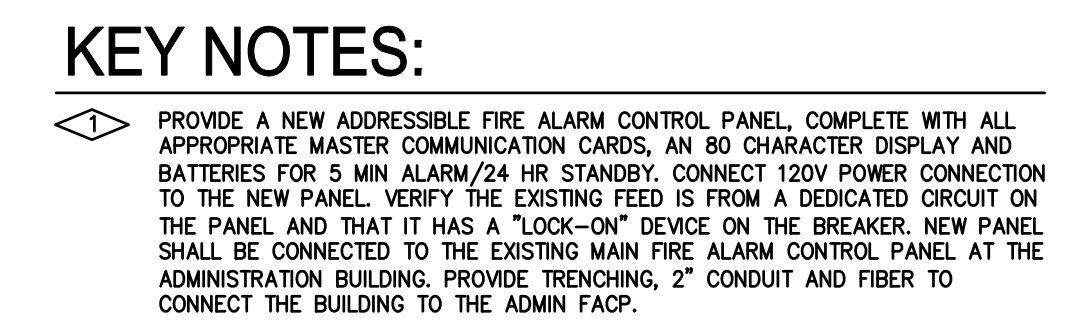

VA FORM 08-6231

Cator, Ruma & Assoc. FILENAME:P:\2014\2014-178 NATIONAL CEMETERY ASSOCIATION FIRE ALARM-SECURITY UPGRADES\CAD\ELEC\2-ITGAP-IPHOUSE.DWG _ E-1031 PLOT: 09/15/2015 @ 3:34pm REV: 08/20/2015 CAD: ARichter XREF: lb.dwg xbg1-ITGAP-IPHouse.dwg fas-ITGAP-IPHouse.dwg