




three eighths inch = one foot
 one eighth inch = one foot
 one quarter inch = one foot
 one half inch = one foot
 one inch = one foot
 one and one half inches = one foot
 two inches = one foot
 three quarters inch = one foot
 three eighths inch = one foot
 three quarters inch = one foot
 one and one half inches = one foot
 three inches = one foot

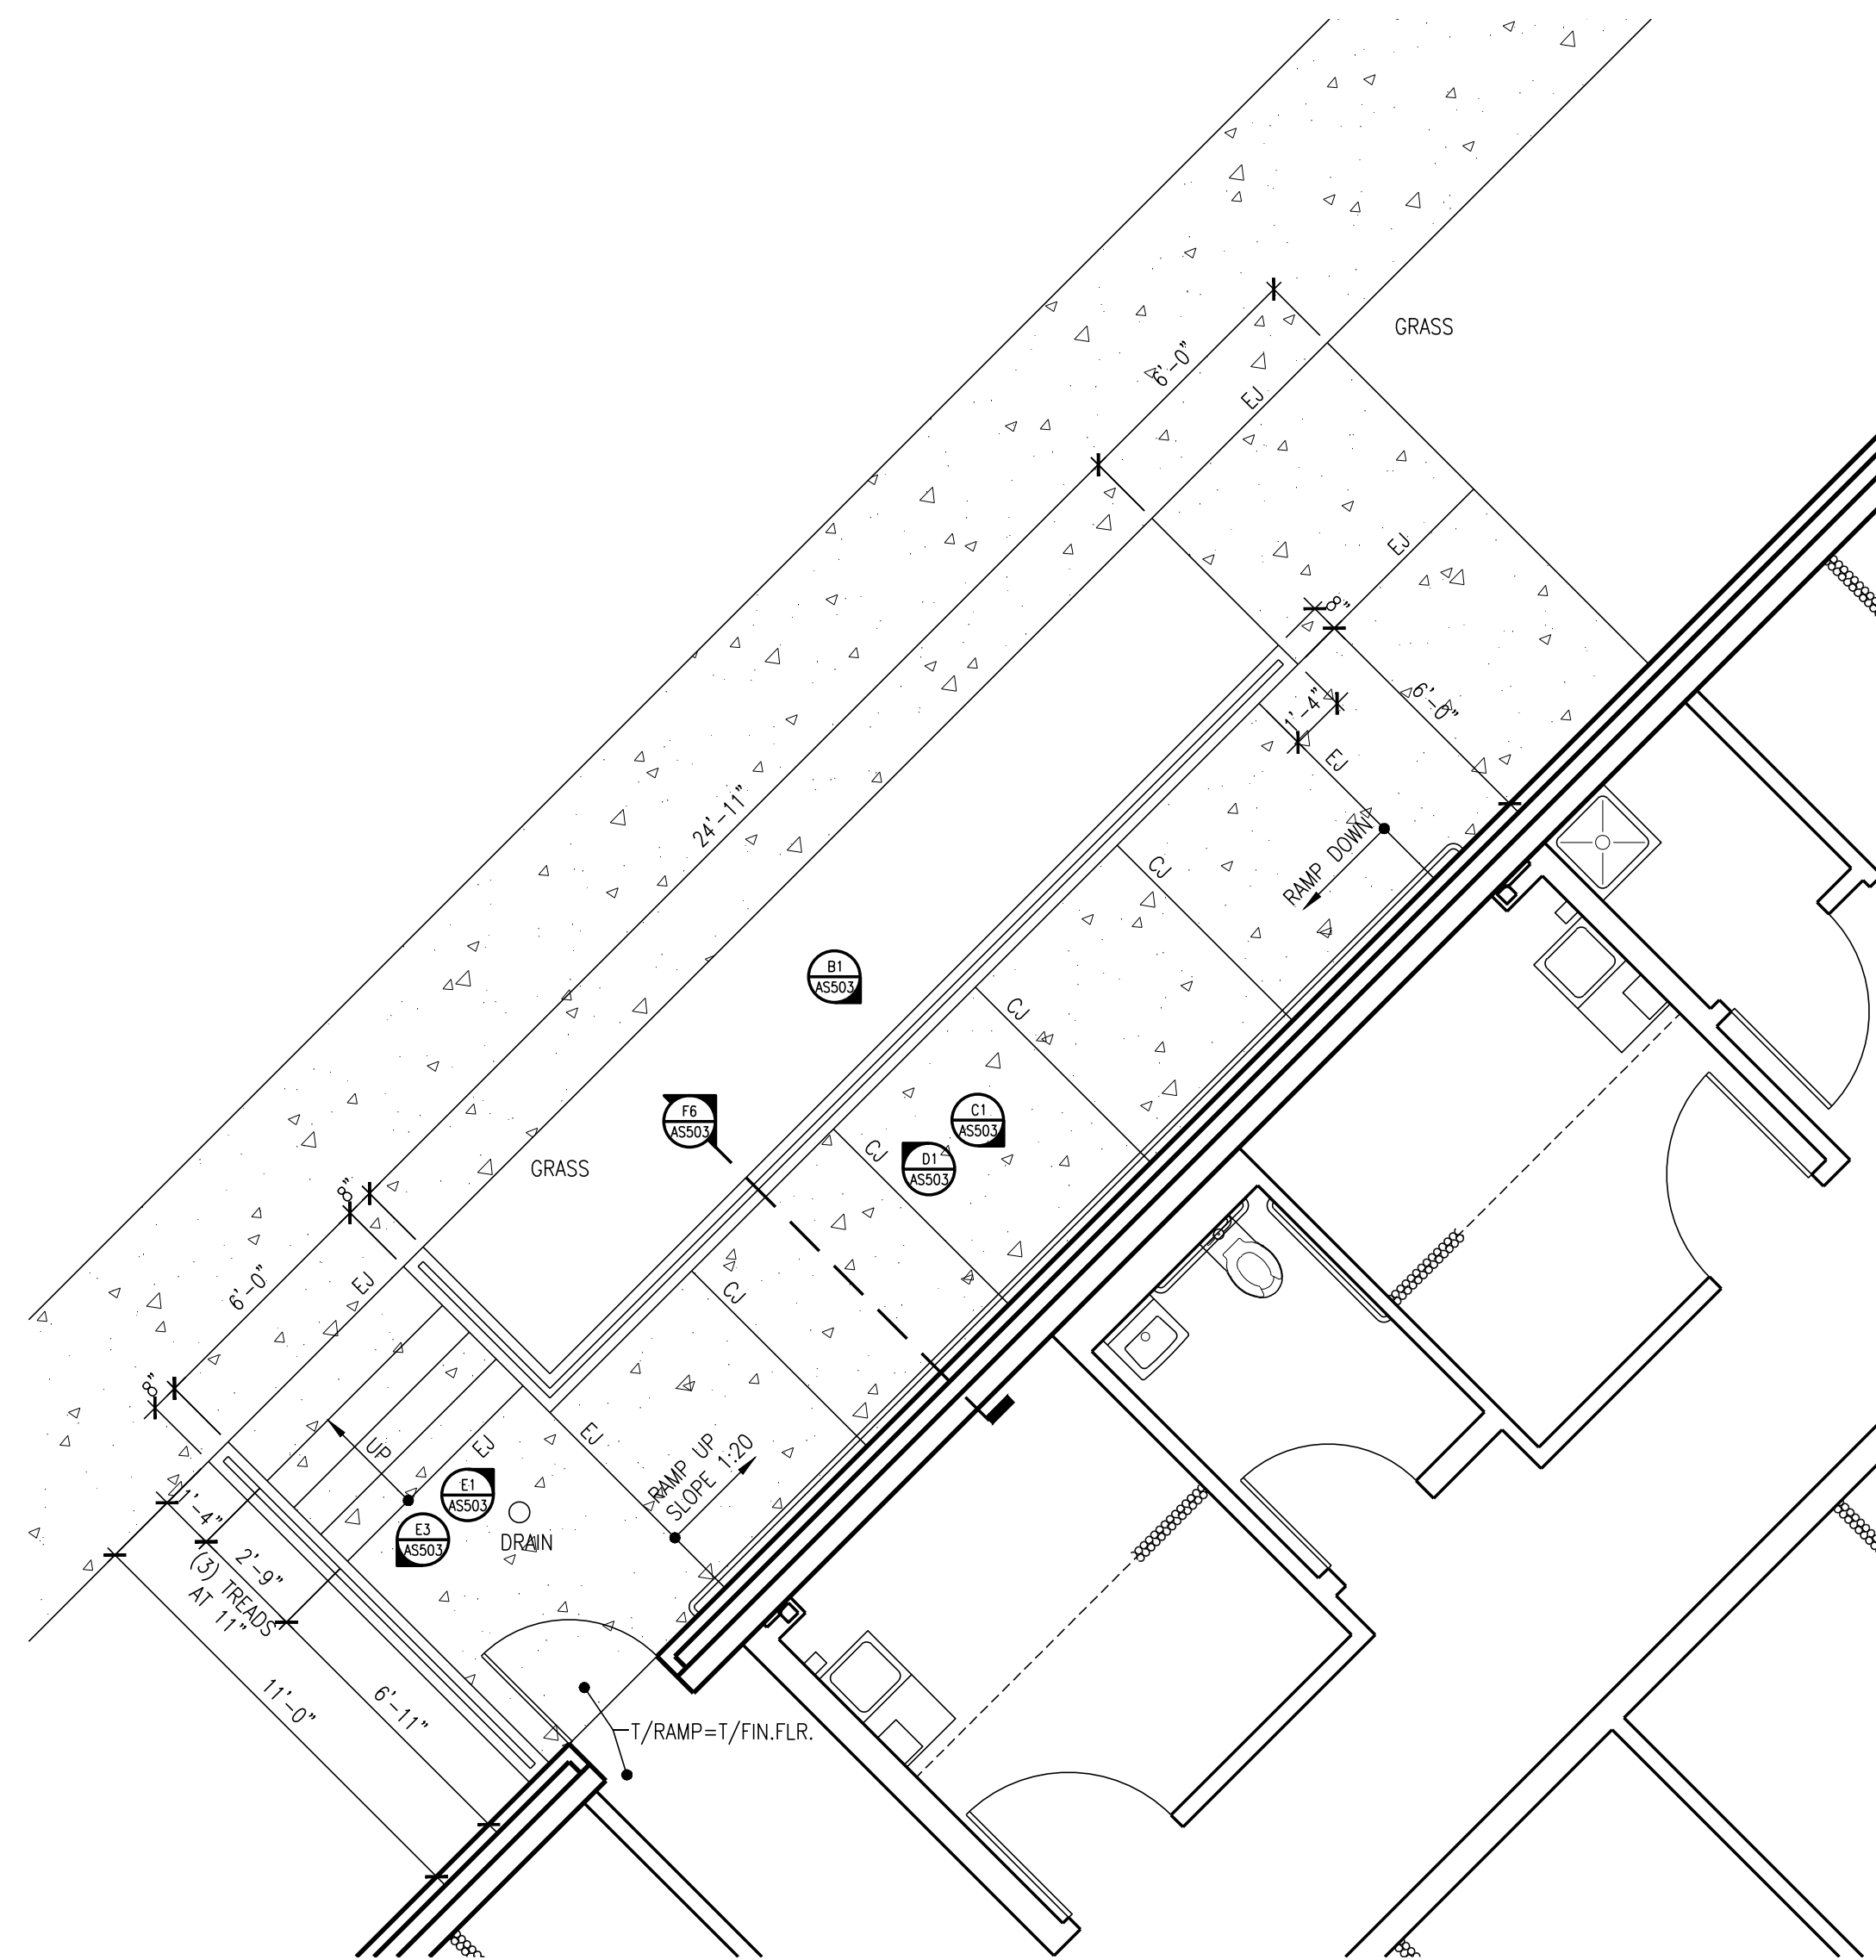


C3 ENLARGED PLAN, NORTH EXTERIOR RAMP AND STAIRS
1/4"=1'-0"

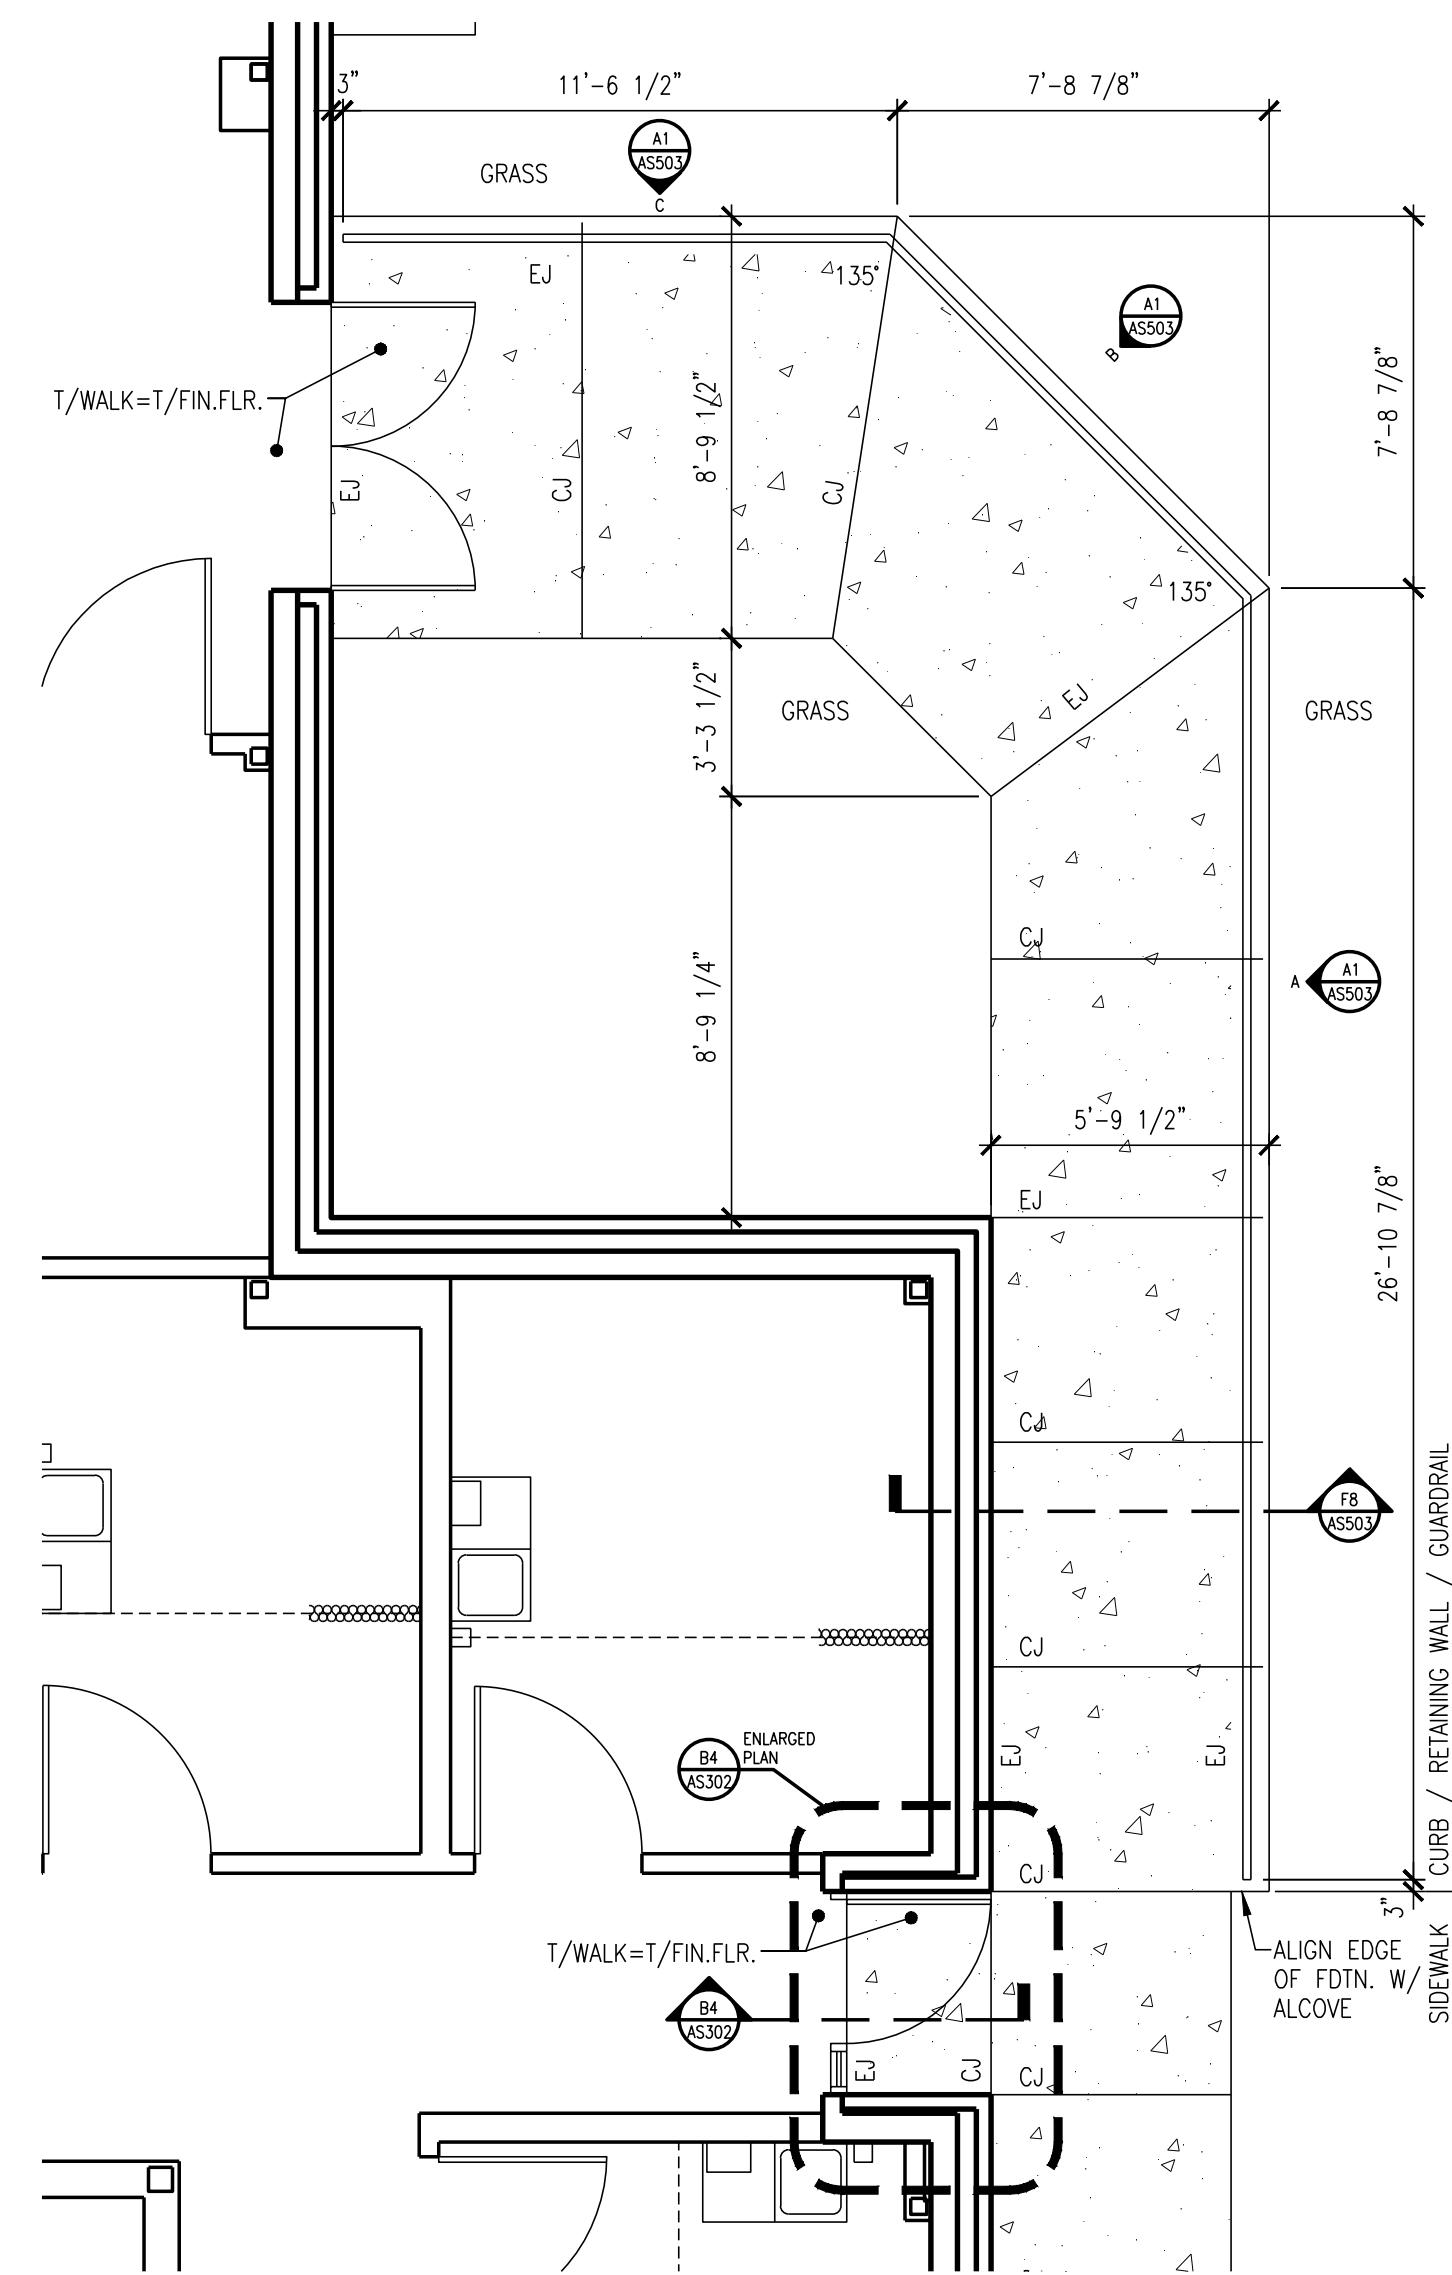

C6 ENLARGED PLAN, SOUTH EXTERIOR
1/4"=1'-0"

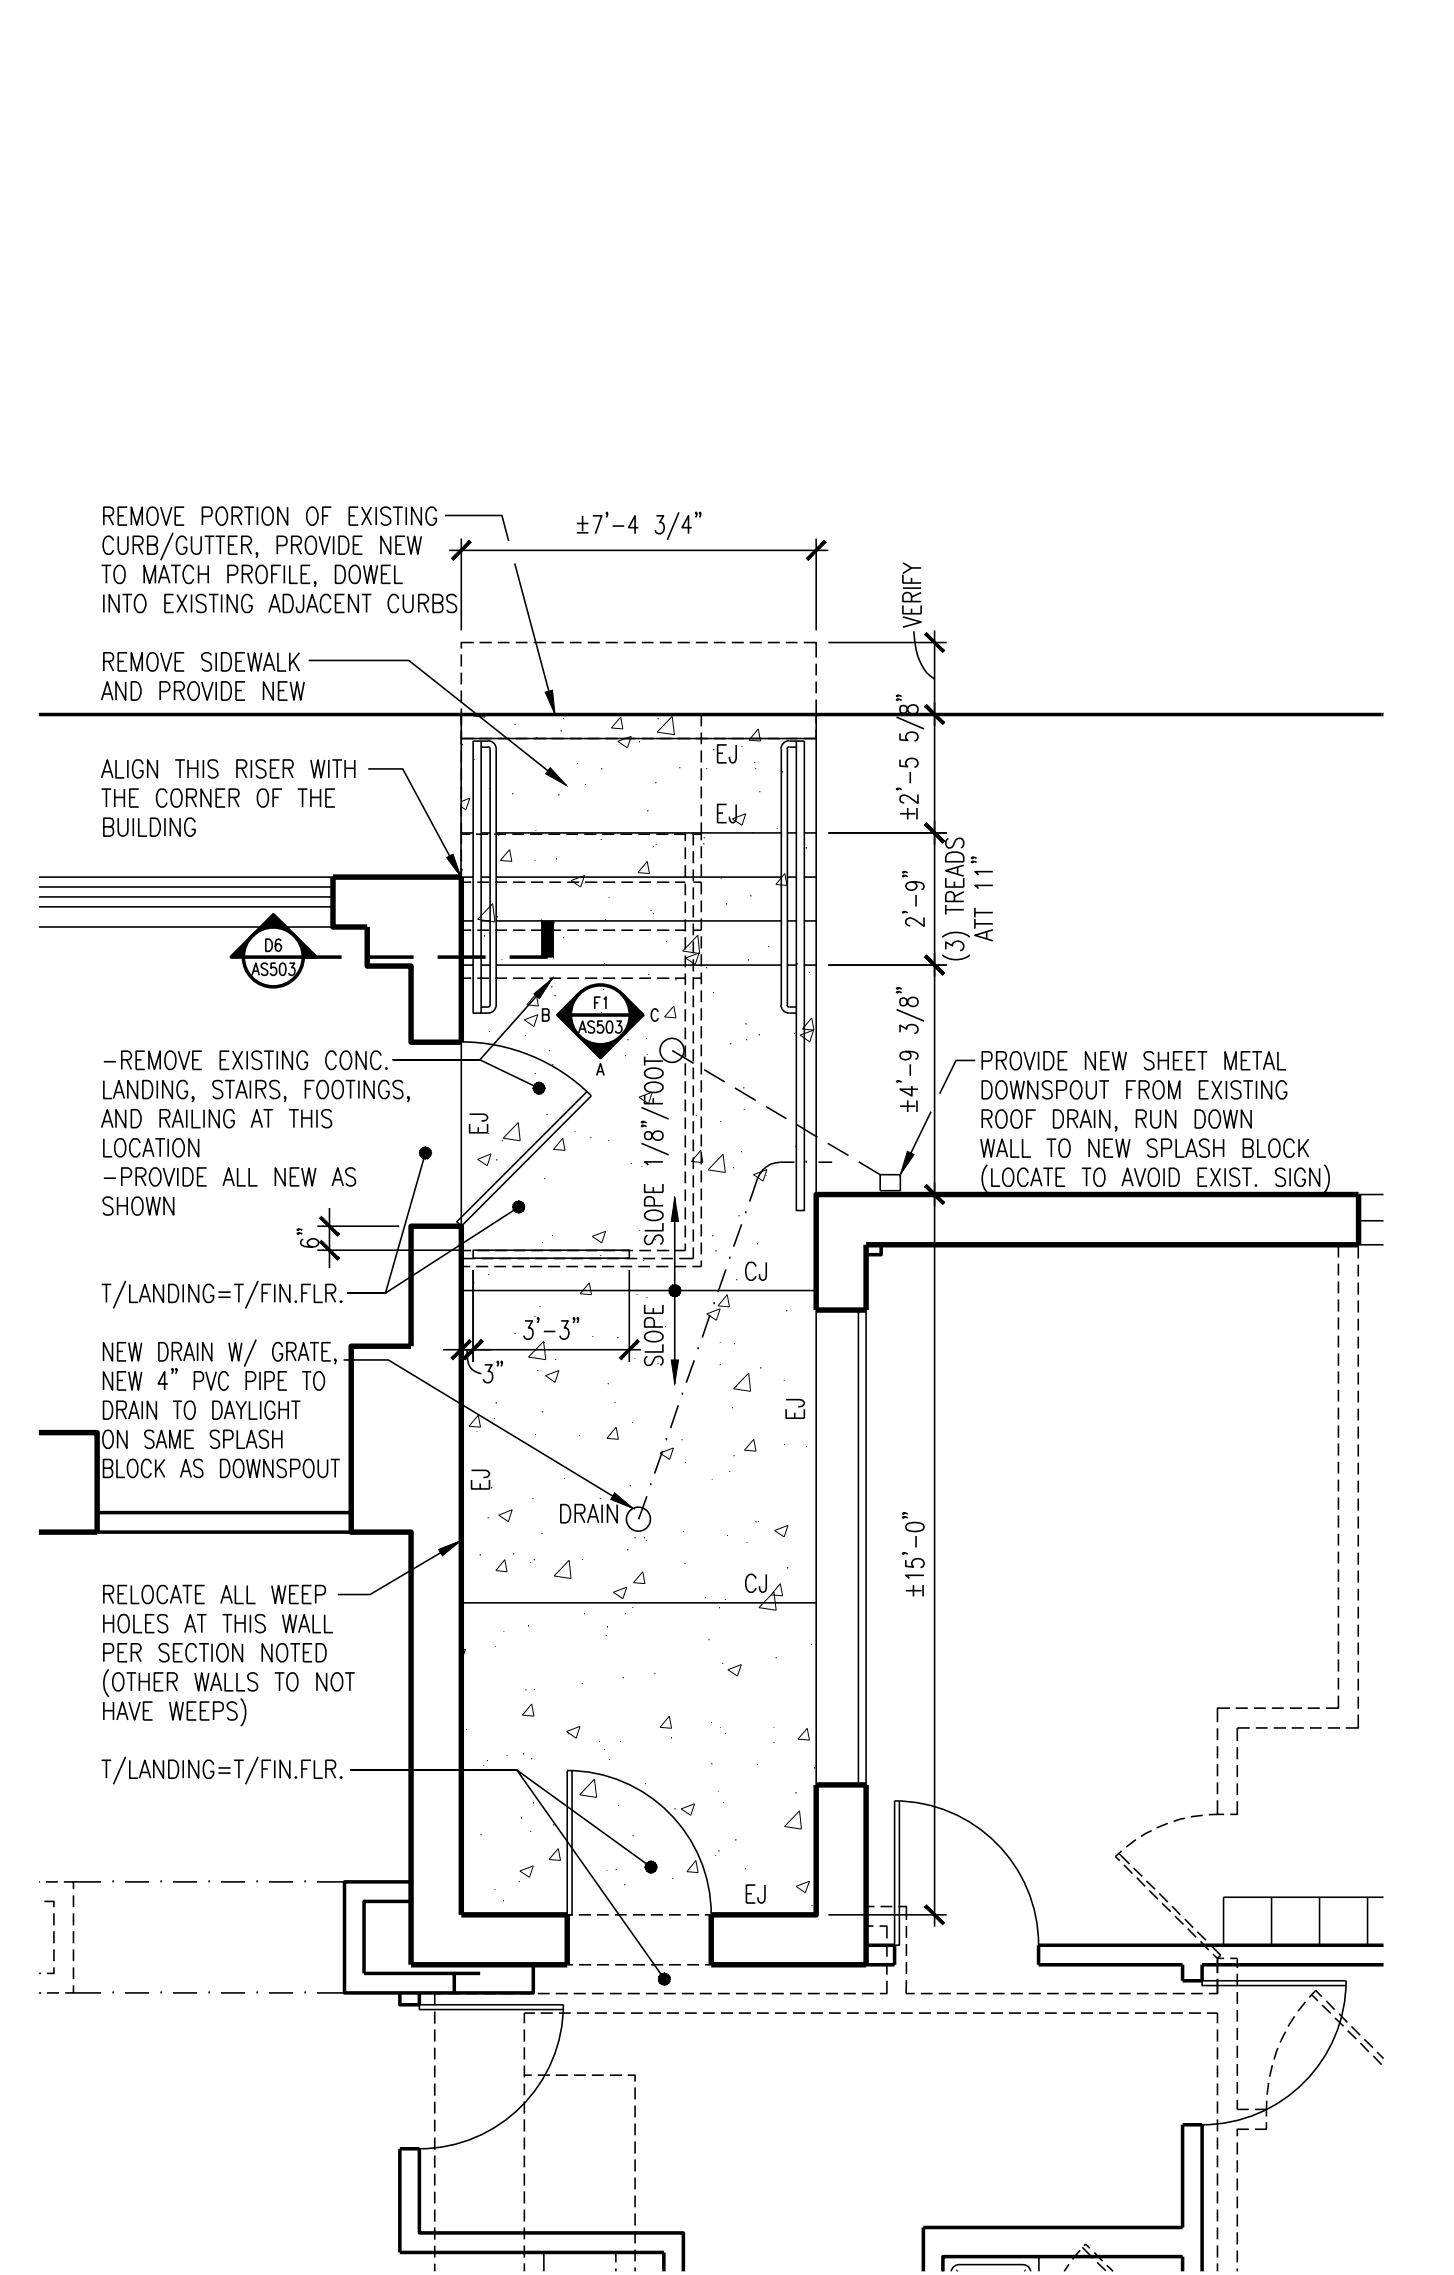


C8 ENLARGED PLAN, EAST EXTERIOR
1/4"=1'-0"

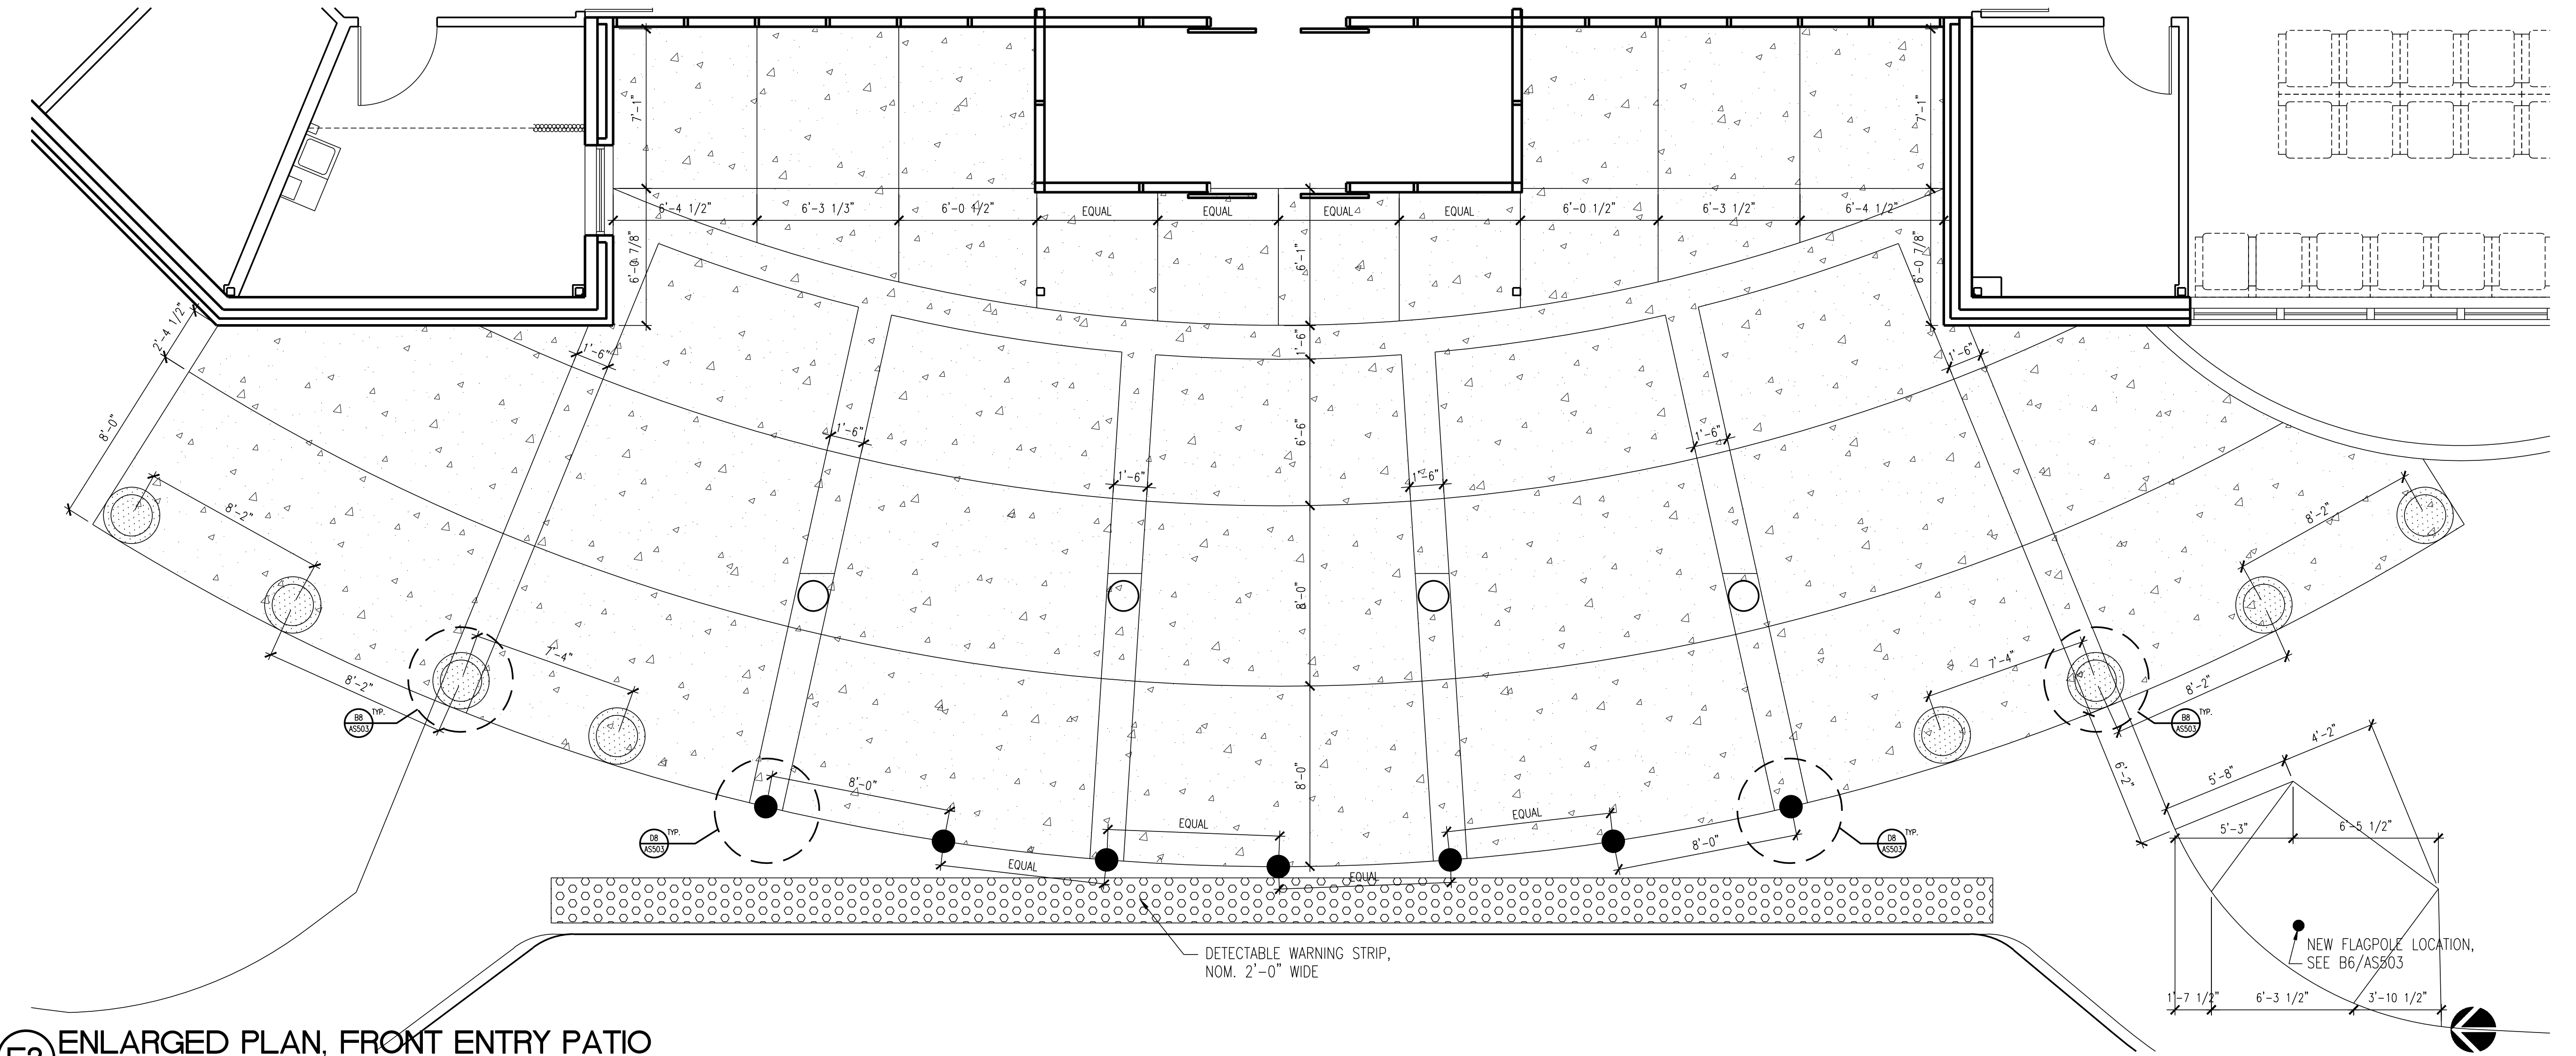

F3 ENLARGED PLAN, FRONT ENTRY PATIO
1/4"=1'-0"

Revisions	Date

CONSULTANTS:
 HEALTHCARE PLANNERS: VOA ARCHITECTS
 MEPPP + TECH + STRUCT: KJWW CONSULTING ENGINEERS
 CIVIL ENGINEER: JD ENGINEERING
 COST ESTIMATING: MOSS CONSTRUCTION COST MANAGEMENT

 

ARCHITECT:
MICHAEL ROTH & ASSOCIATES, ARCHITECTS & PLANNERS, INC.
 200 SOUTH HANLEY ROAD, STE. 1105, CLAYTON, MISSOURI 63105, 314-862-2112

Drawing Title:
 ENLARGED PLANS: STAIRS AND RAMPS
Approved: Project Director

Project Title:
 RENOVATE AND EXPAND AMBULATORY CARE AND LAB. SAM RAYBURN MEMORIAL VETERANS CENTER
Location: BONHAM, TEXAS
Date: APRIL 13, 2015
Checked: MJR/MMR
Drawn: MMR/EL
Project Number: 549-130
Building Number: 1
Drawing Number: AS502
 Dwg. 40 of 142

Office of Facilities Management
 Department of Veterans Affairs