

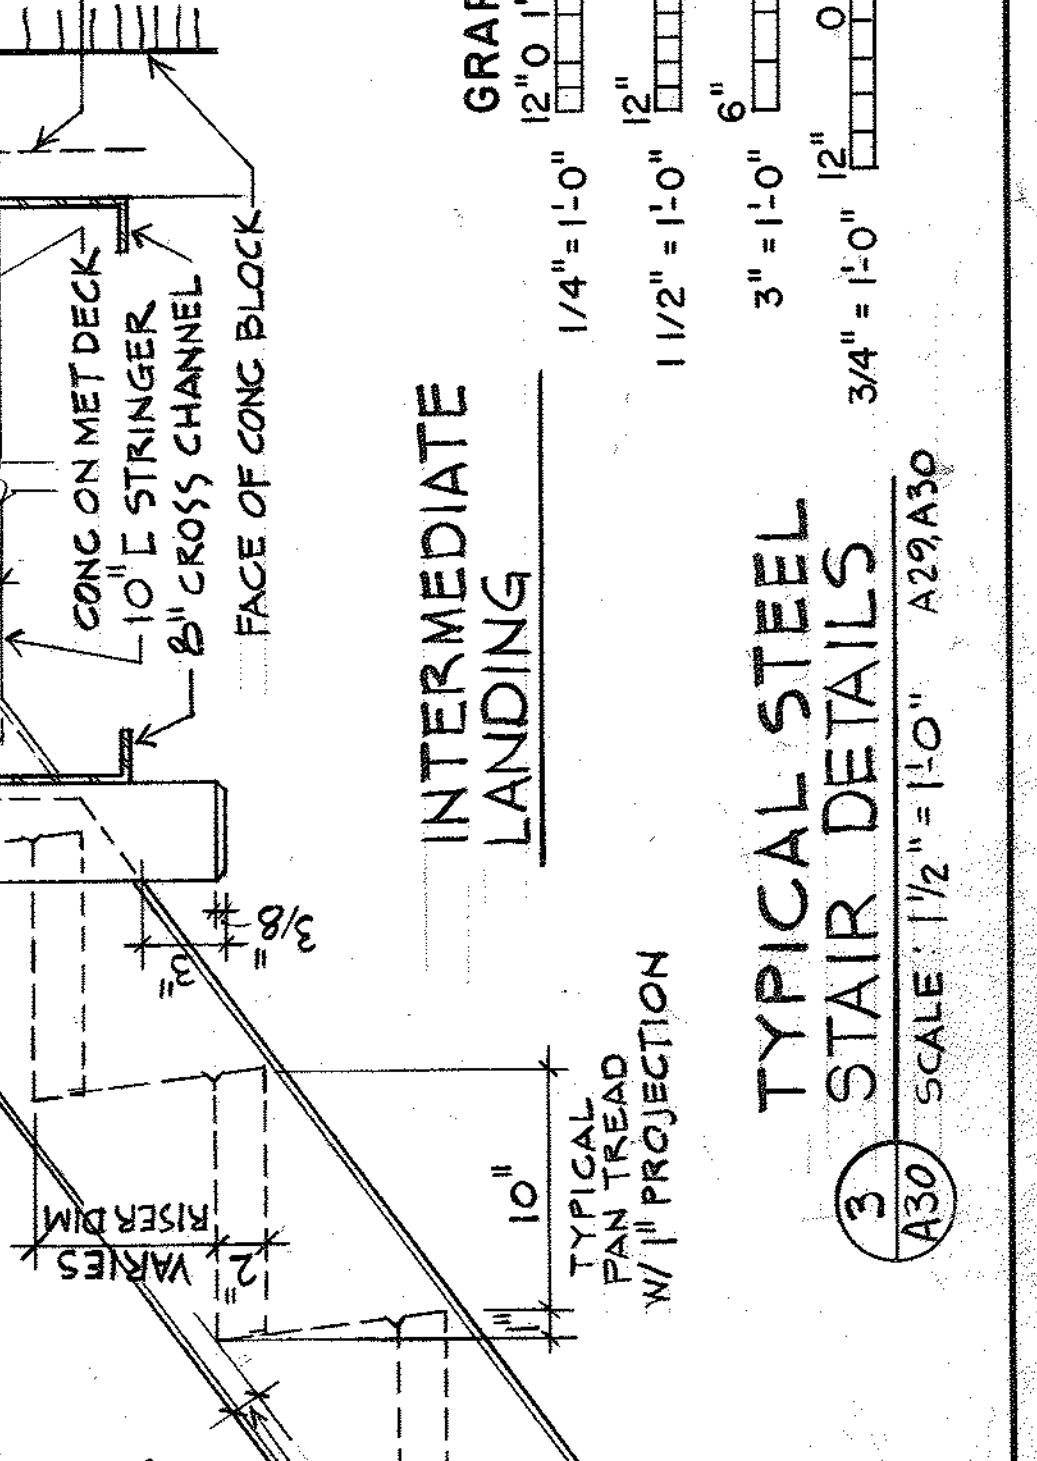


REF FOR COMMANDER, NAVFAC | SCALE AS SHOWN | SPEC 00 15 0010

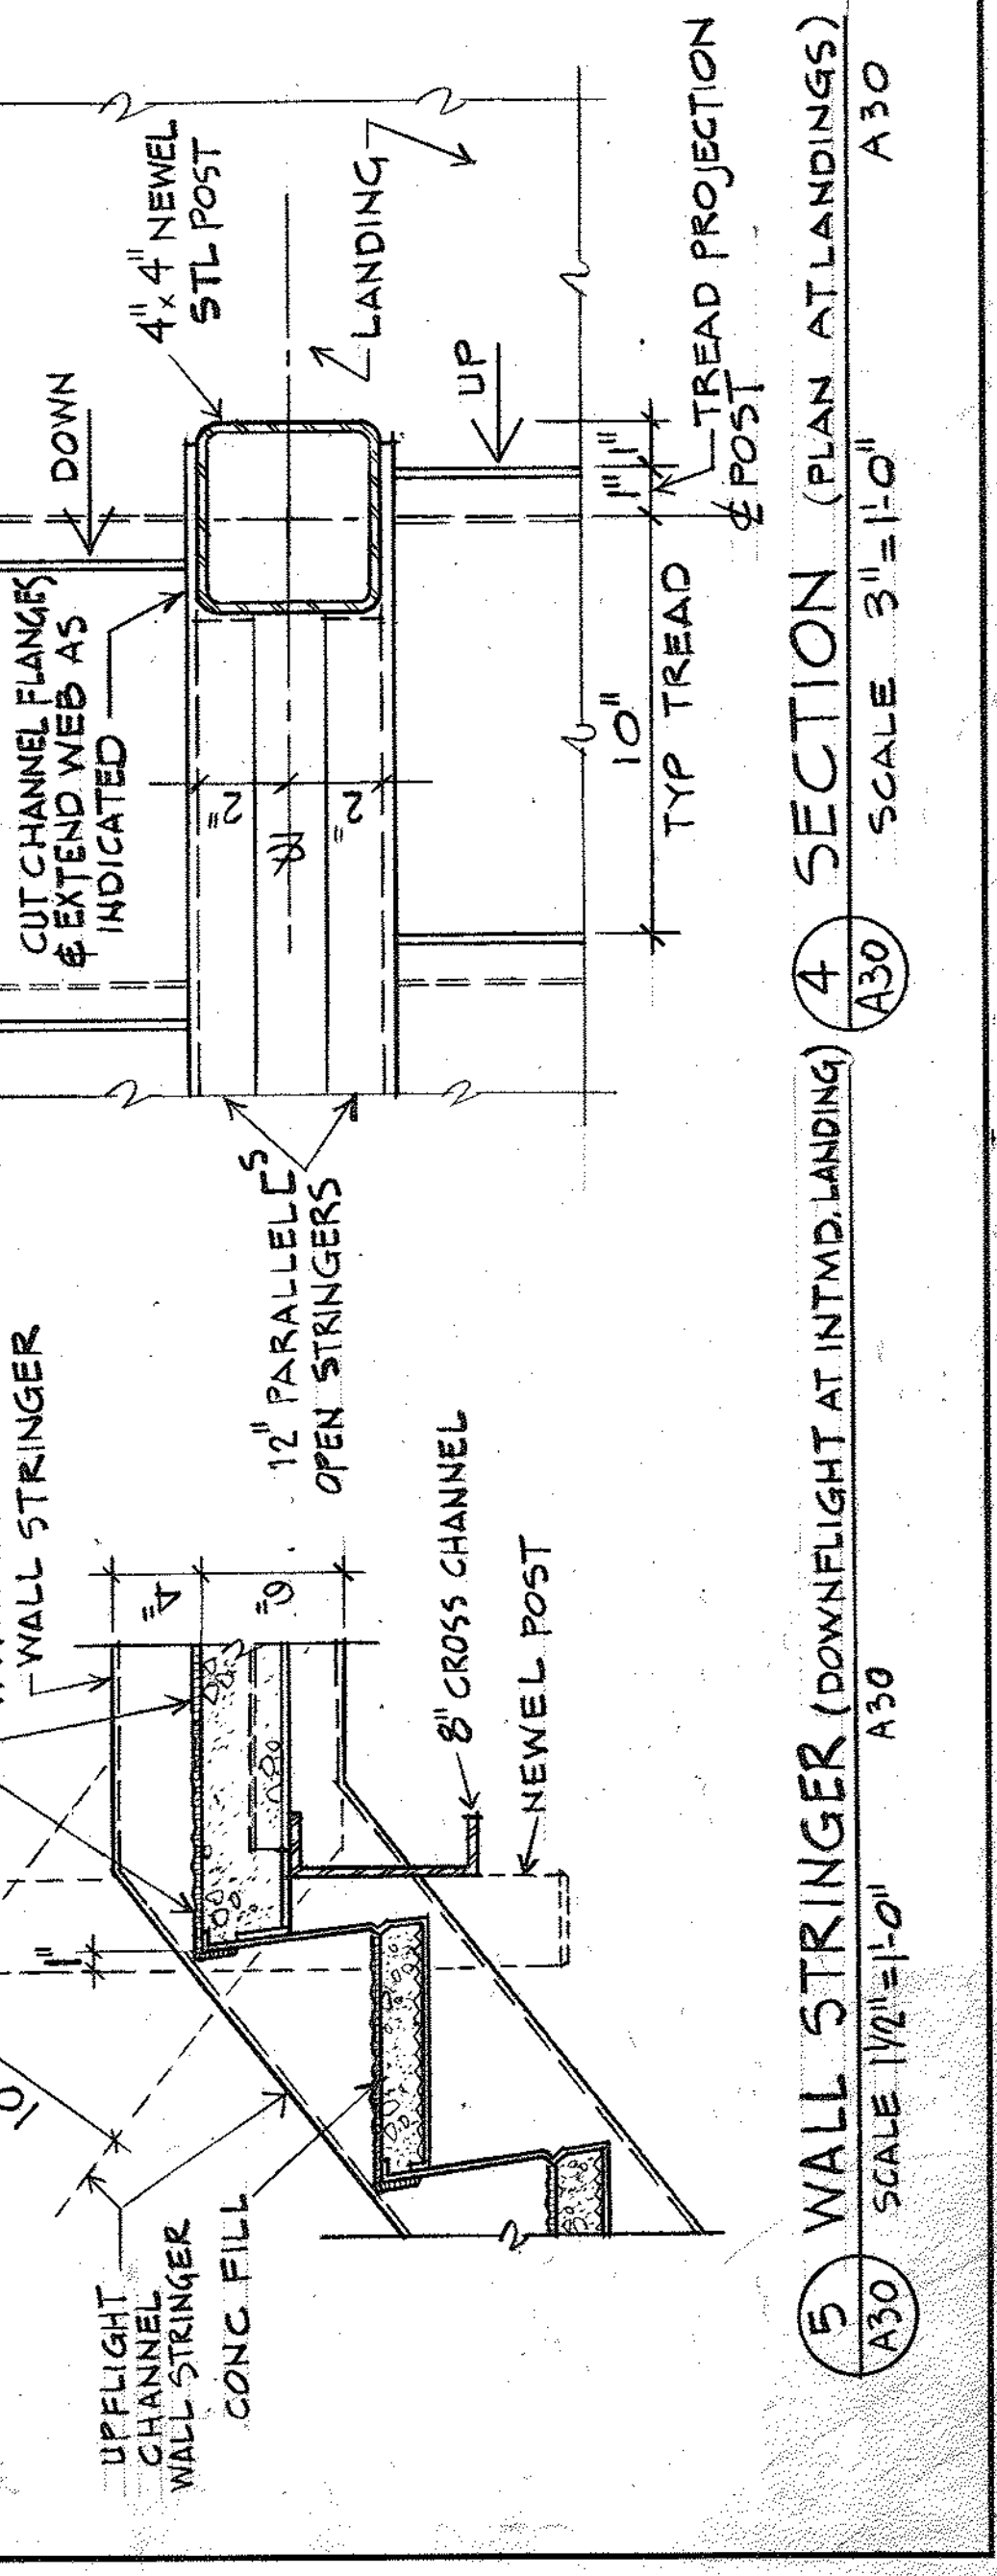

5/8" CO ST PIPE W/

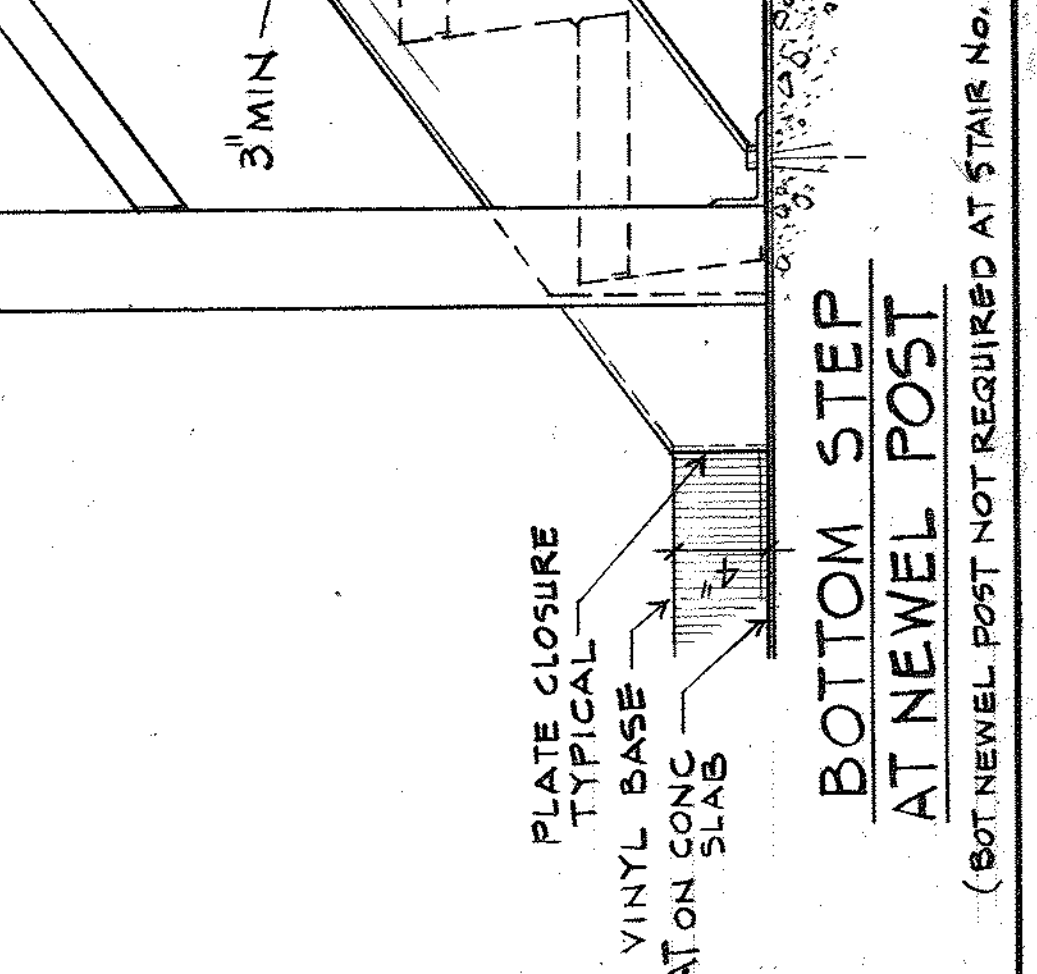

ON @STAIRS No.14'2")  
A-30, A-29

SECTION SCALE 1 1/2" =

5 WALL STRINGER (DOWNFLIGHT AT INTMD. LANDING) A30 SCALE 1/4"=1'-0" A30