


NOTES TO DESIGNER:

1. FILL IN BLANKS AND/ OR VERIFY ALL TEXT IN BLUE.
2. SPECIFY CURB HEIGHT TO MATCH EXISTING CONDITION.

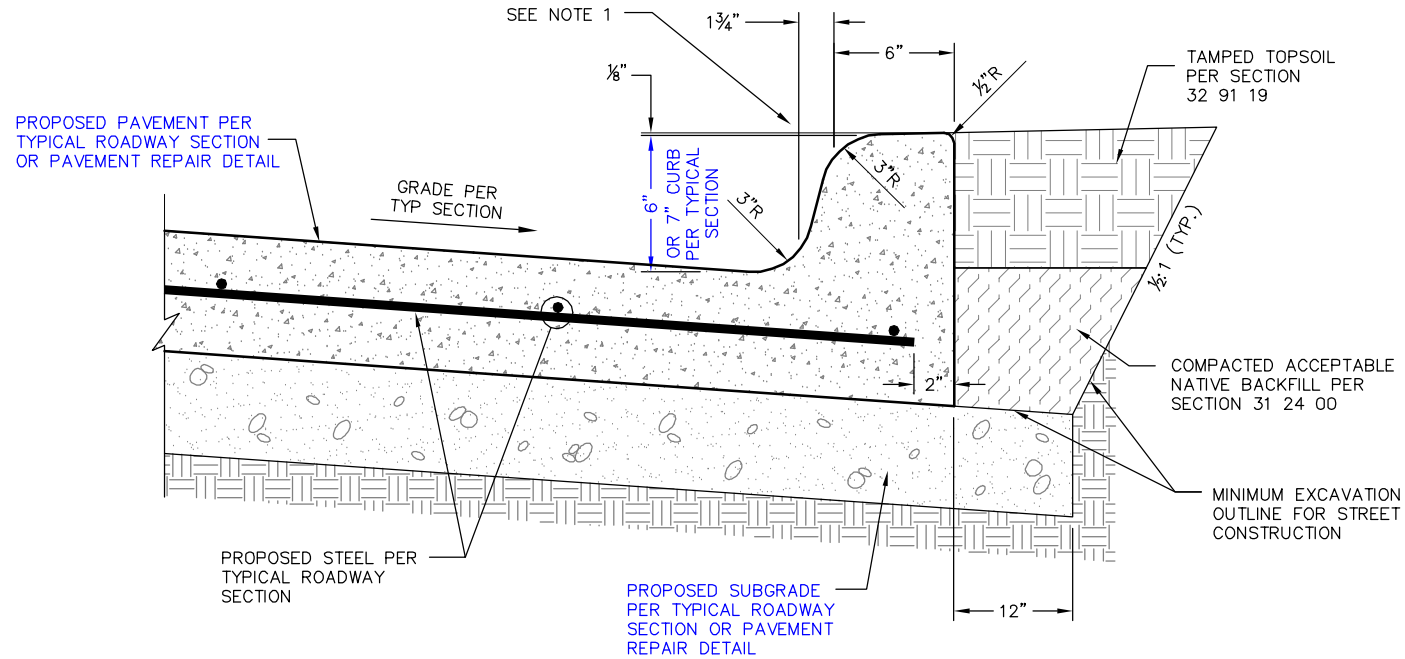

NOTES:

1. CITY APPROVAL REQUIRED FOR USE OF CURB MULE WITH DIMENSIONS THAT VARY FROM DETAIL.
2. MATCH STREET SAWED JOINTS FOR SAWED JOINTS IN CURB.



CITY OF FORT WORTH, TEXAS
STANDARD MONOLITHIC CURB

REVISED: 08-31-2012

32 13 13-D525