



# 709 Hoyt St Transitional Housing

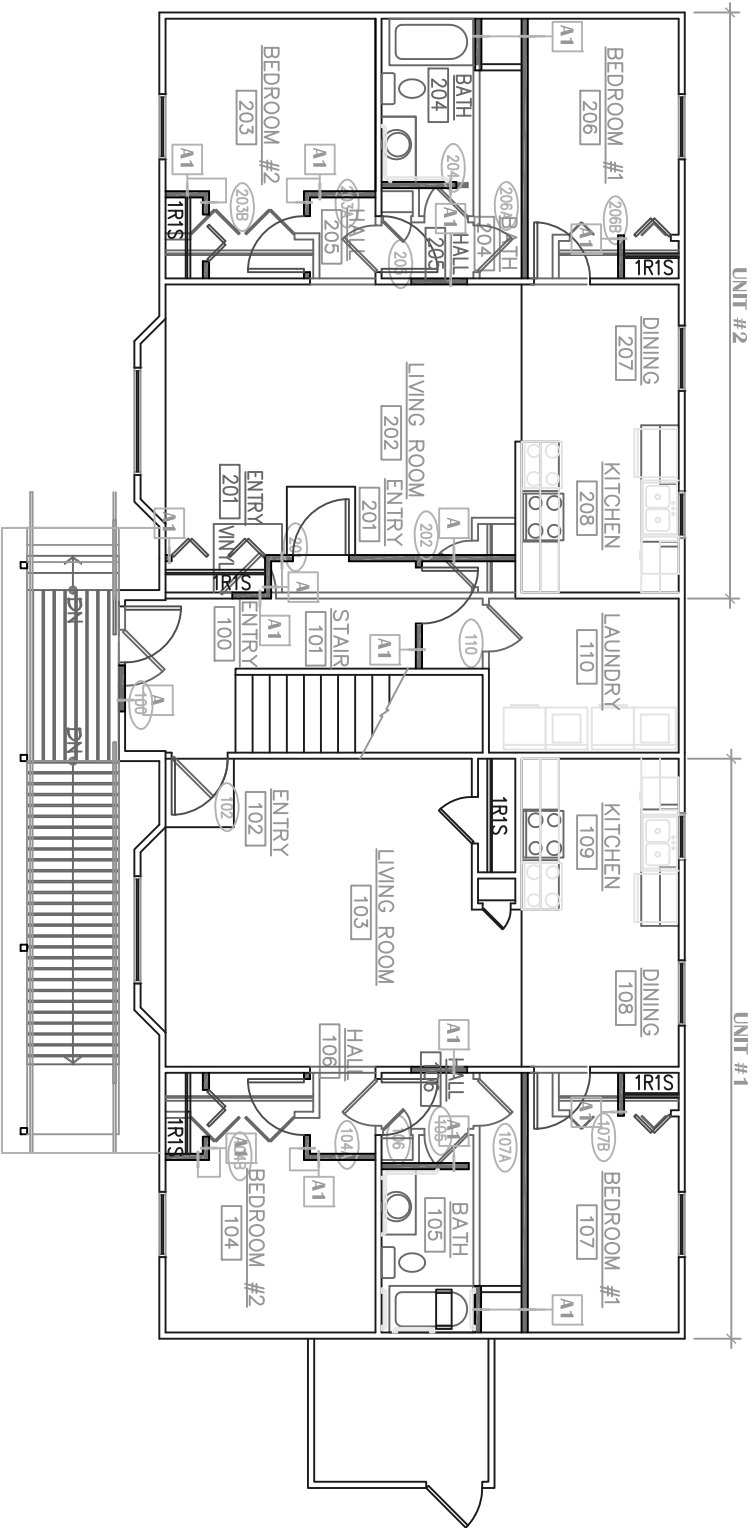

LEVEL 1

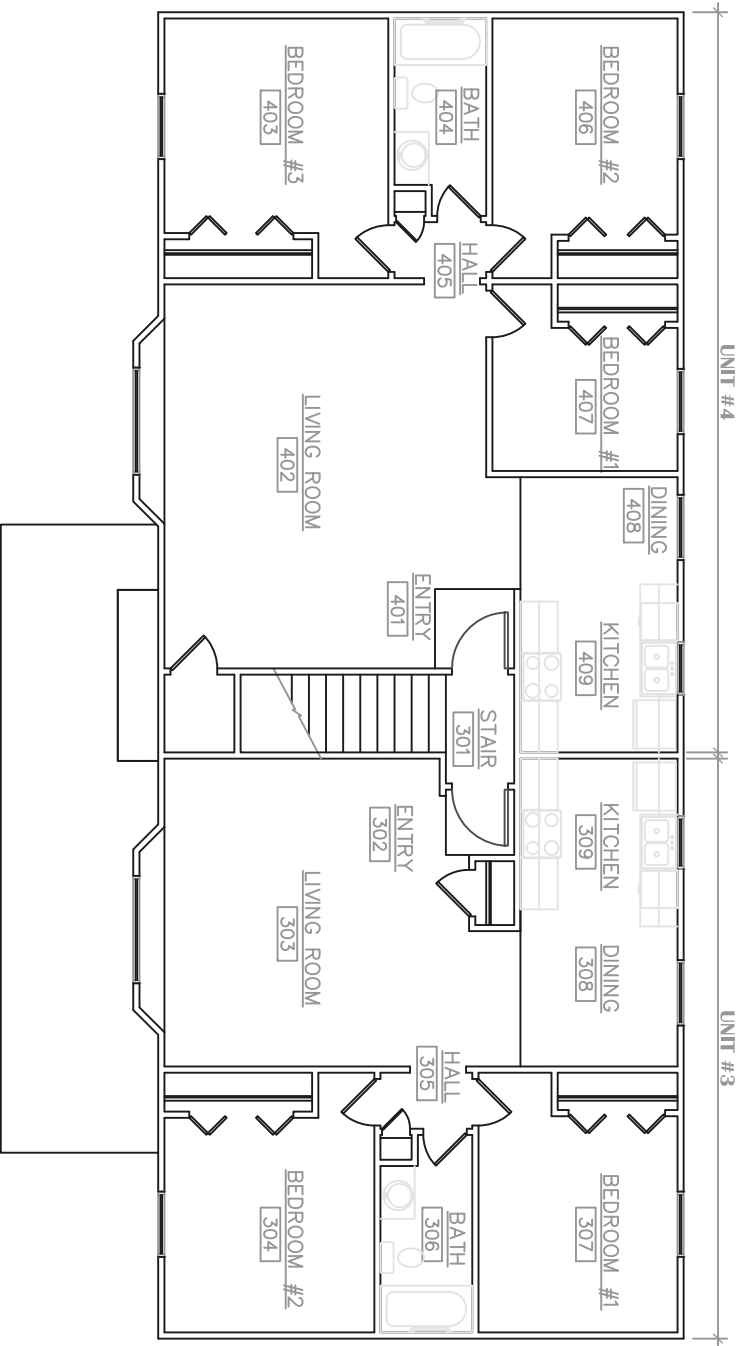

LEVEL 2