




# 932 E 12th Street Transitional Housing

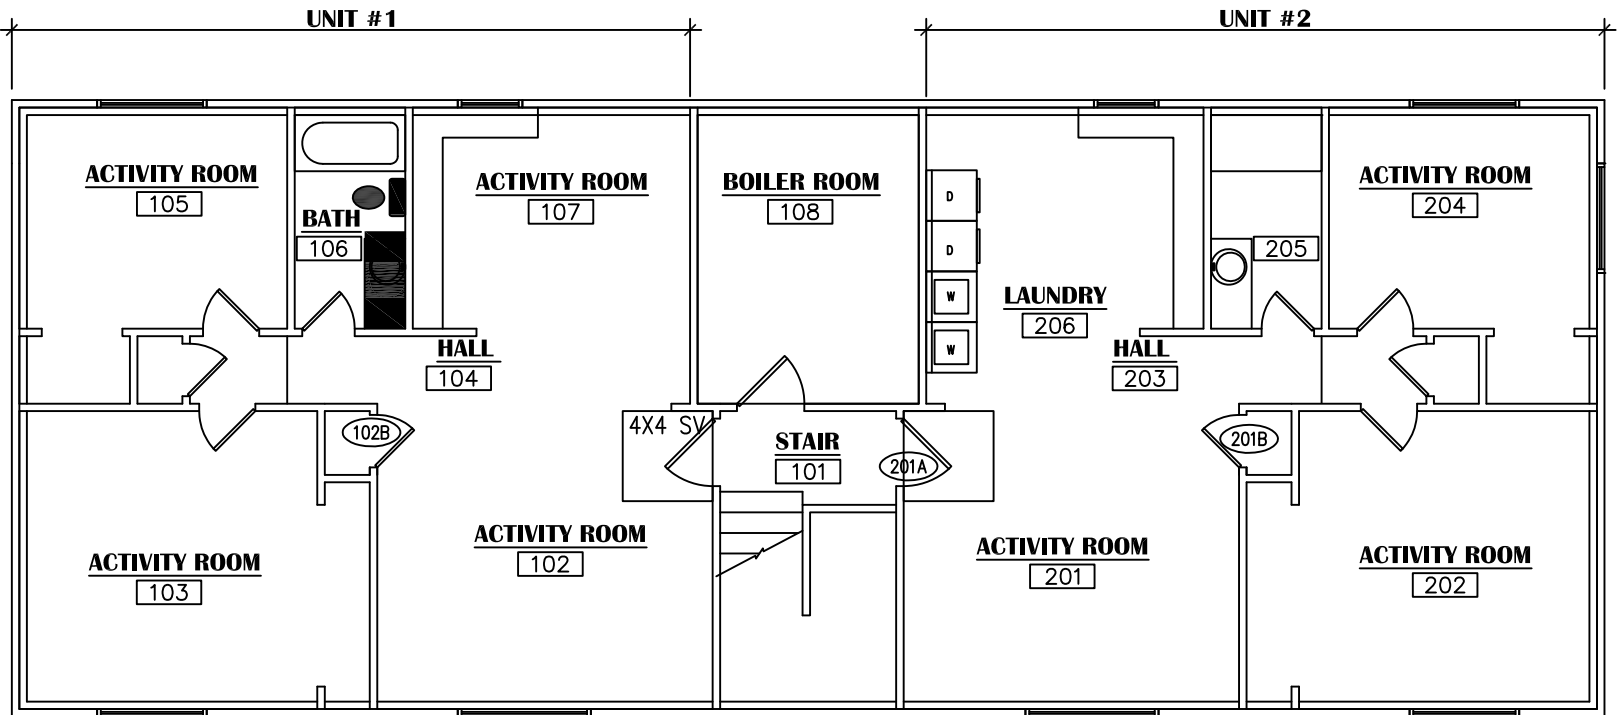

## BASEMENT LEVEL

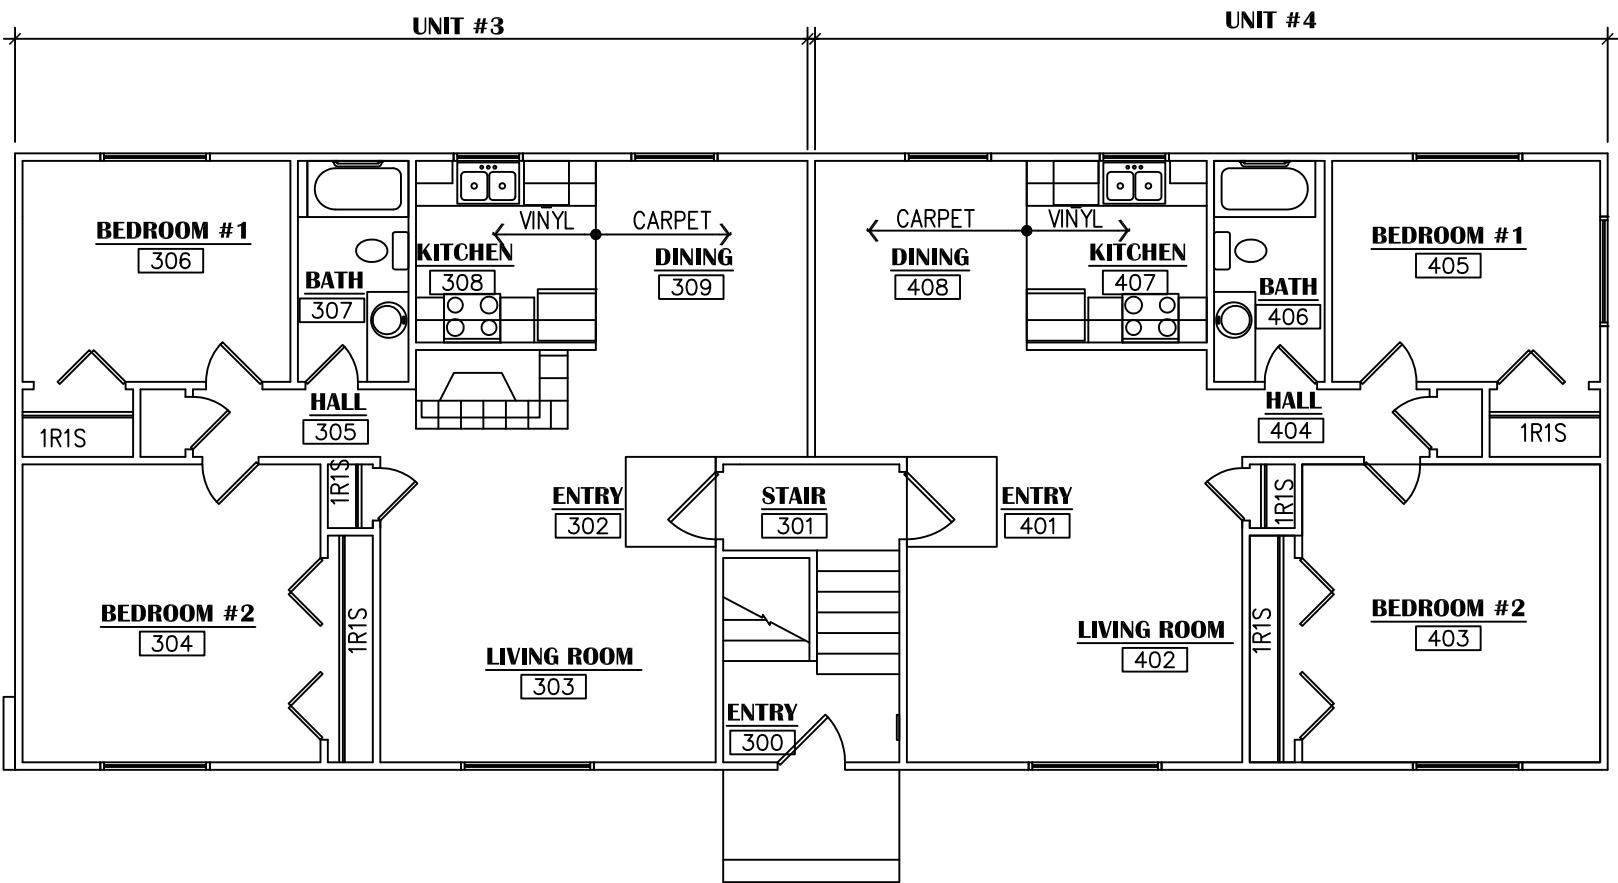

## LEVEL 1

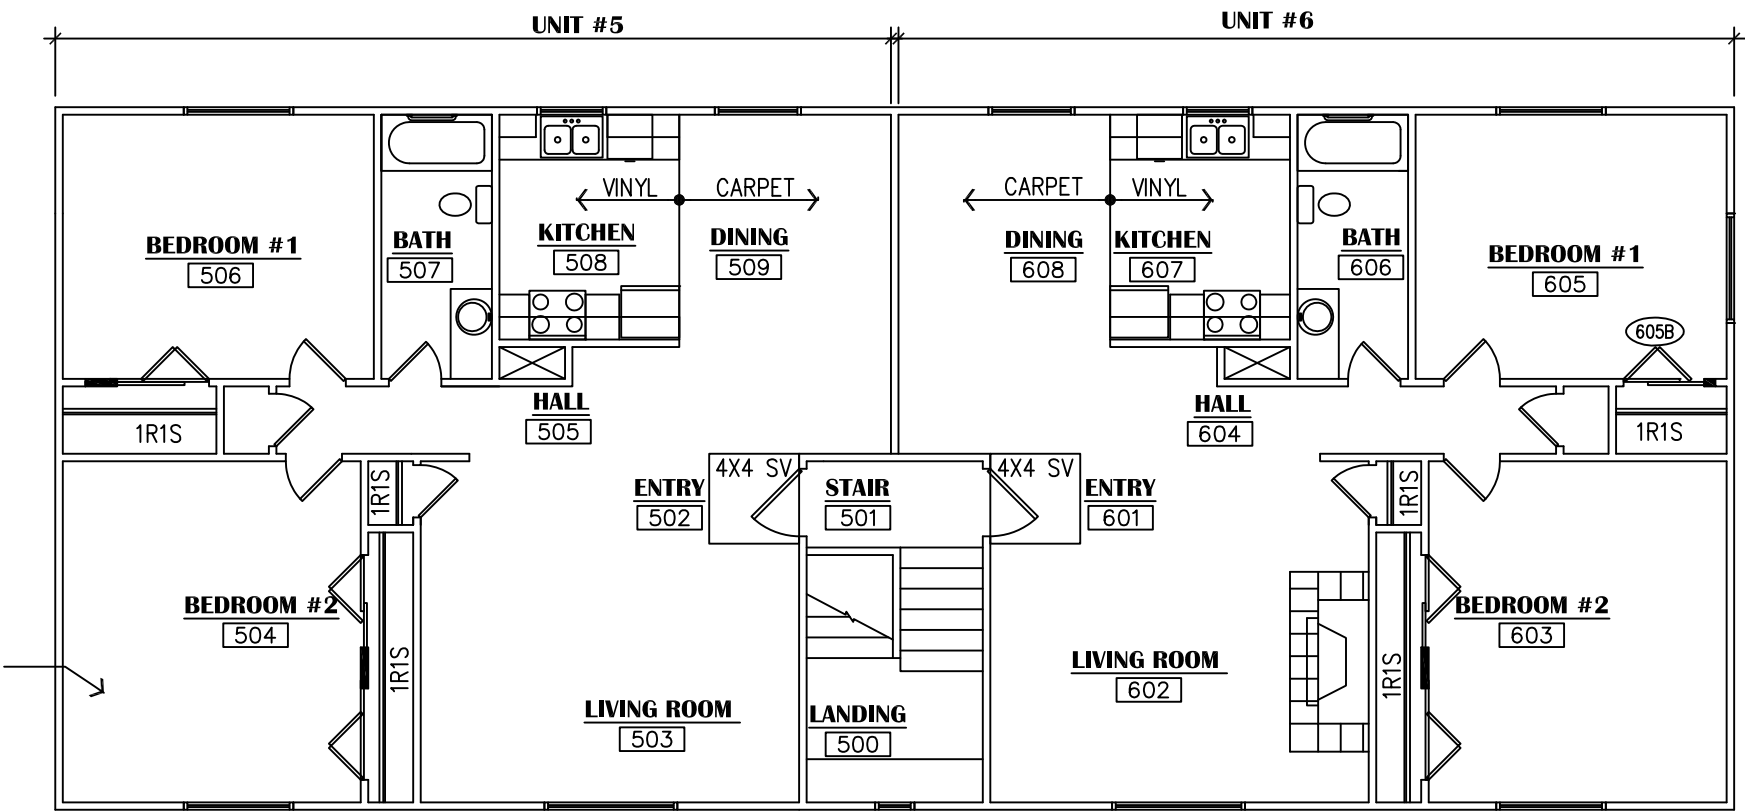

## LEVEL 2