

PARTIAL FLOOR PLAN - 7TH FLOOR

SCALE: 1/4" = 1'-0"


KEYNOTES

- 1 DOOR TO BE UNDER-CUT AND SHALL MAINTAIN 3/4" MIN CLEARANCE. REFER TO ARCH.
- 2 PROVIDE 12"x10" LAUNDER IN DOOR
- 3 NOT USED
- 4 SUPPLY FLEXIM TO FIT WITH SOFFIT FOR SUPPLY INTO SPACE. SEE DETAIL 14M601 FOR MOUNTING.
- 5 SUSPENDED FC MOUNTED PER DETAIL 14M601.
- 6 INDOOR SUSPENDED CEILING CASSETTE MOUNTED PER DETAIL 15M601.
- 7 OUTLINE OF CRITICAL LON BEAM WITH LIMITED SPACE DUE TO CEILING HEIGHT. CONTRACTOR TO COORDINATE WITH (E) BEAM LOCATIONS AND (N) CONDITIONS. BEAM EXTENDS ALONG STATION LINE "D" BETWEEN STATION LINES "10" AND "11".

GENERAL NOTES

1. COORDINATION OF WORK: LAYOUT OF MATERIALS, EQUIPMENT AND SYSTEMS IS GENERALLY DIAGRAMMATIC UNLESS SPECIFICALLY DIMENSIONED. SOME WORK MAY BE SHOWN OFFSET FOR CLARITY.
2. THE ACTUAL LOCATION OF ALL MATERIALS, PIPING, DUCTWORK, FIXTURES, EQUIPMENT, SUPPORTS, ETC. SHALL BE CAREFULLY PLANNED PRIOR TO INSTALLATION OF ANY WORK TO AVOID ALL INTERFERENCES WITH EACH OTHER, OR WITH STRUCTURAL, ELECTRICAL, ARCHITECTURAL OR OTHER ELEMENTS.
3. VERIFY THE PROPER VOLTAGE AND PHASE OF ALL EQUIPMENT WITH THE ELECTRICAL PLANS. ALL CONFLICTS SHALL BE CALLED TO THE ATTENTION OF THE ARCHITECT AND THE ENGINEER PRIOR TO THE INSTALLATION OF ANY WORK OR THE ORDERING OF ANY EQUIPMENT.
4. ALL DRAWINGS AND SPECIFICATIONS ARE TO BE CONSIDERED PART OF THE CONTRACT DOCUMENTS. THE CONTRACTOR SHALL BE RESPONSIBLE FOR THE REVIEW AND COORDINATION OF ALL DRAWINGS PRIOR TO ANY CONSTRUCTION INCLUDING ARCHITECTURAL, STRUCTURAL, MECHANICAL, PLUMBING, AND ELECTRICAL. ANY WORK PERFORMED IN CONFLICT WITH THE CONTRACT DOCUMENTS OR ANY CODE REQUIREMENT SHALL BE CORRECTED BY THE CONTRACTOR AT HIS OWN EXPENSE AND AT NO EXPENSE TO THE OWNER OR THE OWNER REPRESENTATIVE.
5. EXISTING PIPING IS SHOWN IN THEIR APPROXIMATE LOCATIONS ONLY. INFORMATION OF (E) UTILITIES IS BASED UPON EXISTING DRAWINGS AND OWNER'S BEST KNOWLEDGE. EXISTING INFORMATION SHOWN MAY NOT BE TAKEN AS COMPREHENSIVE, AND NO GUARANTEE IS MADE AS TO THE ACCURACY OR COMPLETENESS OF THE EXISTING INFORMATION SHOWN.
6. PROVIDE ALL DUCT TRANSITION PIECES AND FITTINGS REQUIRED TO ACCOMMODATE MECHANICAL EQUIPMENT CONNECTIONS, STRUCTURE, ARCHITECTURAL ELEMENTS, AND CHANGES IN DUCT SIZES.

KEY PLAN

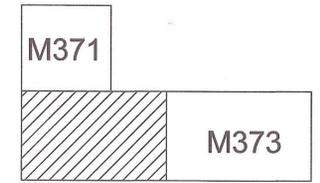

Revisions:	Date
CONSTRUCTION DOCUMENT SUBMITTAL (100% CD REVIEW)	1-21-15
REV 2 REVISIONS - (DELTA 1)	10-09-14
PLS REVIEW MODIFICATIONS	6-27-14
CONSTRUCTION DOCUMENT SUBMITTAL (100% CD REVIEW)	4-30-14
CONSTRUCTION DOCUMENT SUBMITTAL (100%)	4-16-14
CONSTRUCTION DOCUMENT SUBMITTAL (65%)	3-19-14
DESIGN DEVELOPMENT SUBMITTAL (35%)	2-14-14
SCHEMATIC DESIGN SUBMITTAL	12-4-13

CONSULTANTS:

ARCHITECT/ENGINEERS:

TETER, LLP
 7535 N. PALM AVE. 201 | FRESNO, CA 93711 | 555.437.0887
 125 S. BRIDGE ST. 150 | VISALIA, CA 93291 | 559.625.9246
 ARCHITECTS ENGINEERS CONNECTED

Drawing Title	7TH FLOOR PARTIAL FLOOR PLAN
Approved: Project Director	

Project Title	RENOVATE 7TH FLOOR BUILDING 1
Project Number	5710-15-202
Building Number	1
Drawing Number	M372
Dwg. 31 of 52	

Office of Construction and Facilities Management
 Department of Veterans Affairs