




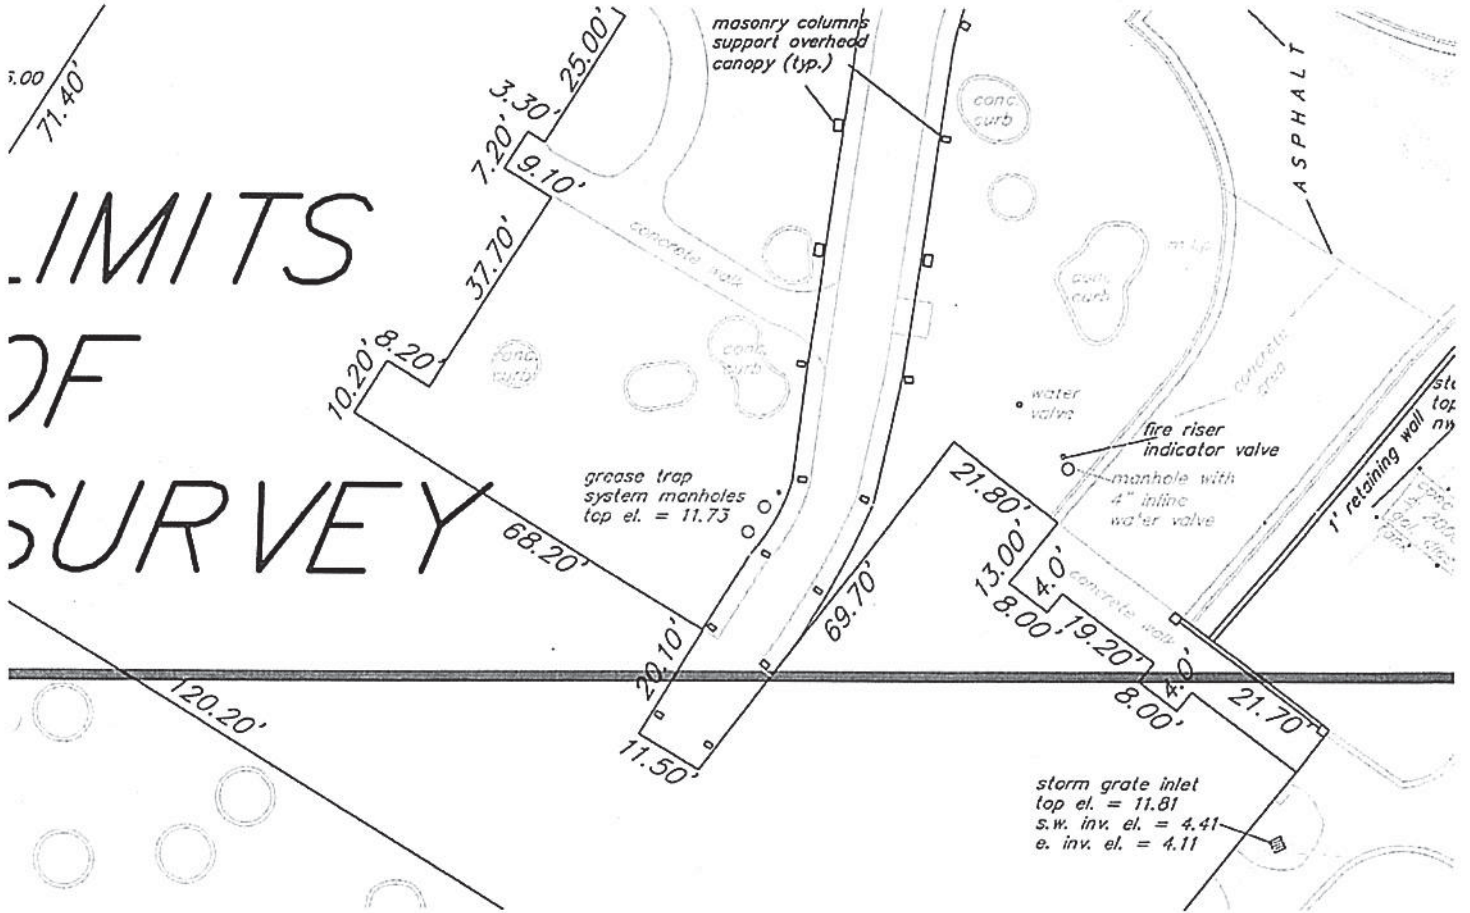

5.00  
71.40'


# LIMITS OF SURVEY




Blot existing



B 101 Existing A

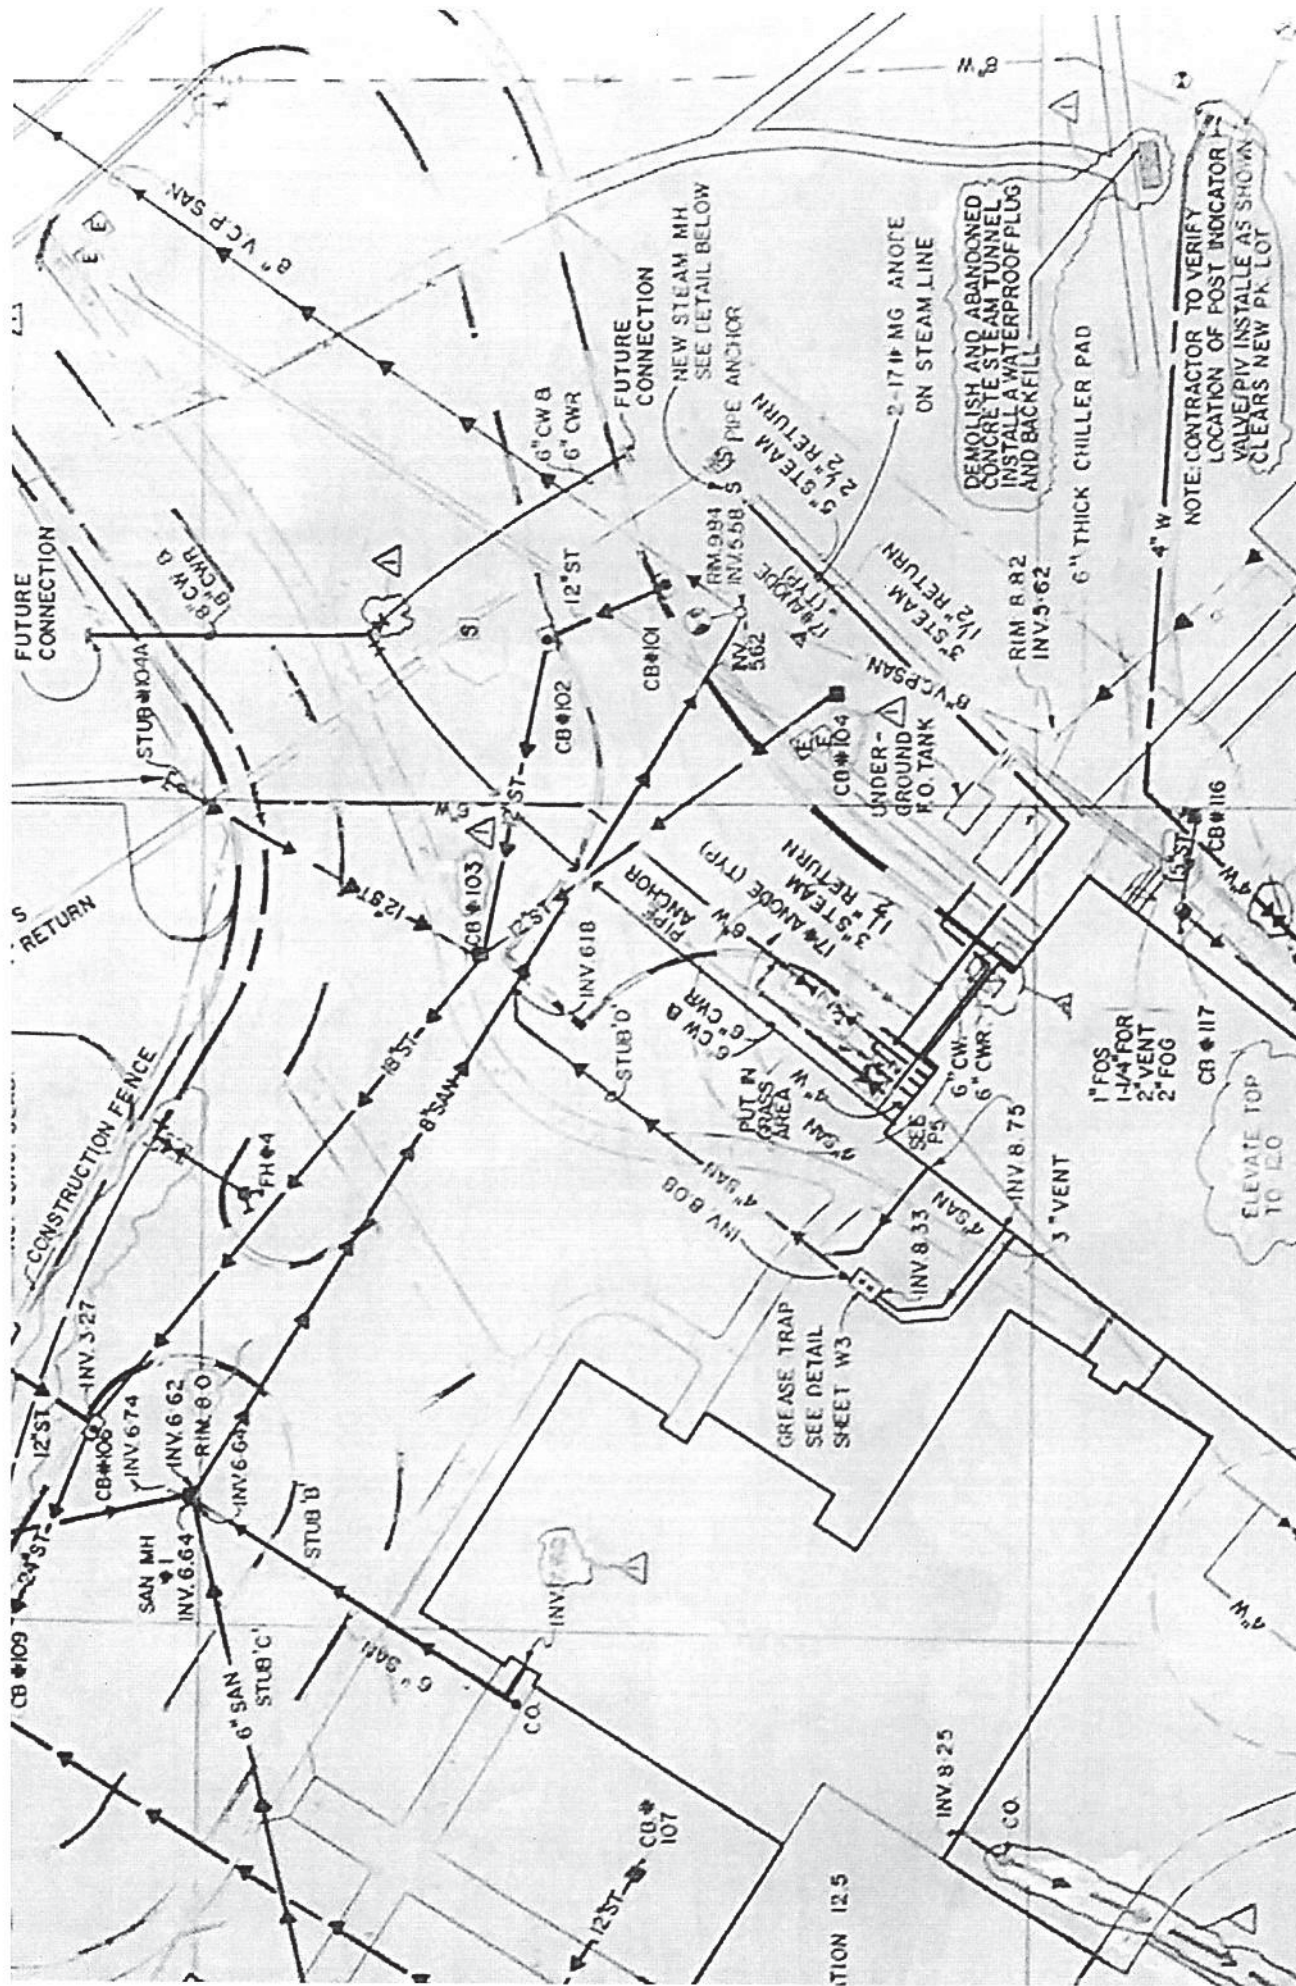



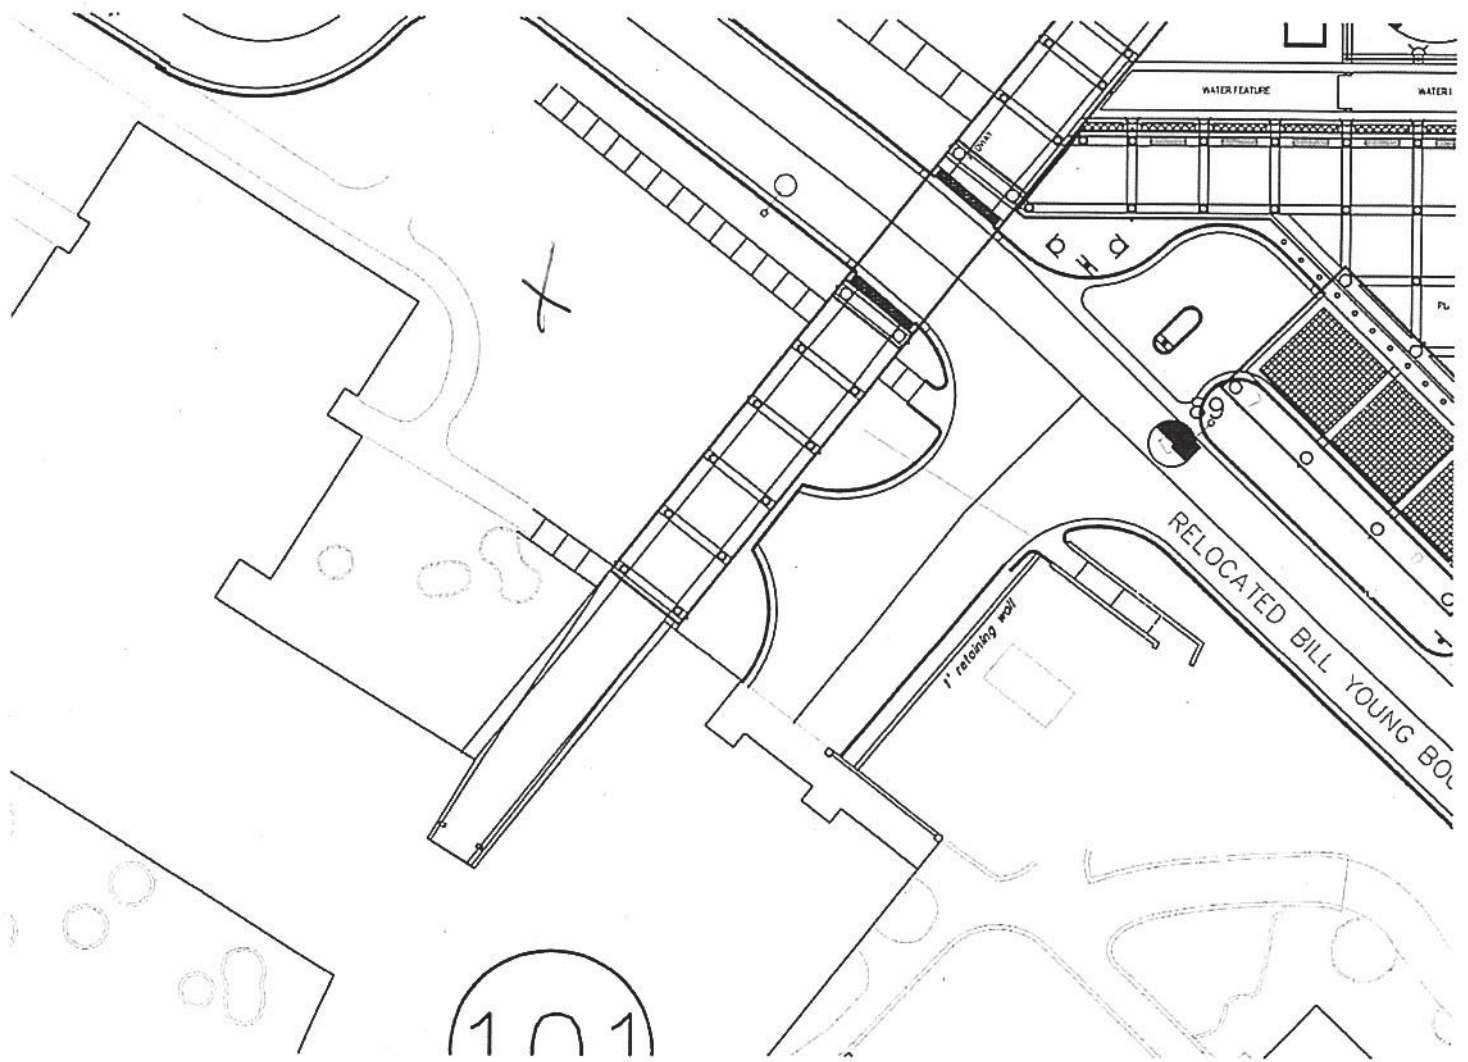

B101 PROPOSED