

NOT TO SCALE

NEW MODULAR BUILDING UNIT "A"


30'x56'

Toilet: ADA, COMODE, URINAL

IT Closet: 4'x3'

EMS: 3'x3'

200A, 208VAC, 3P, 60Hz DIST. PANEL

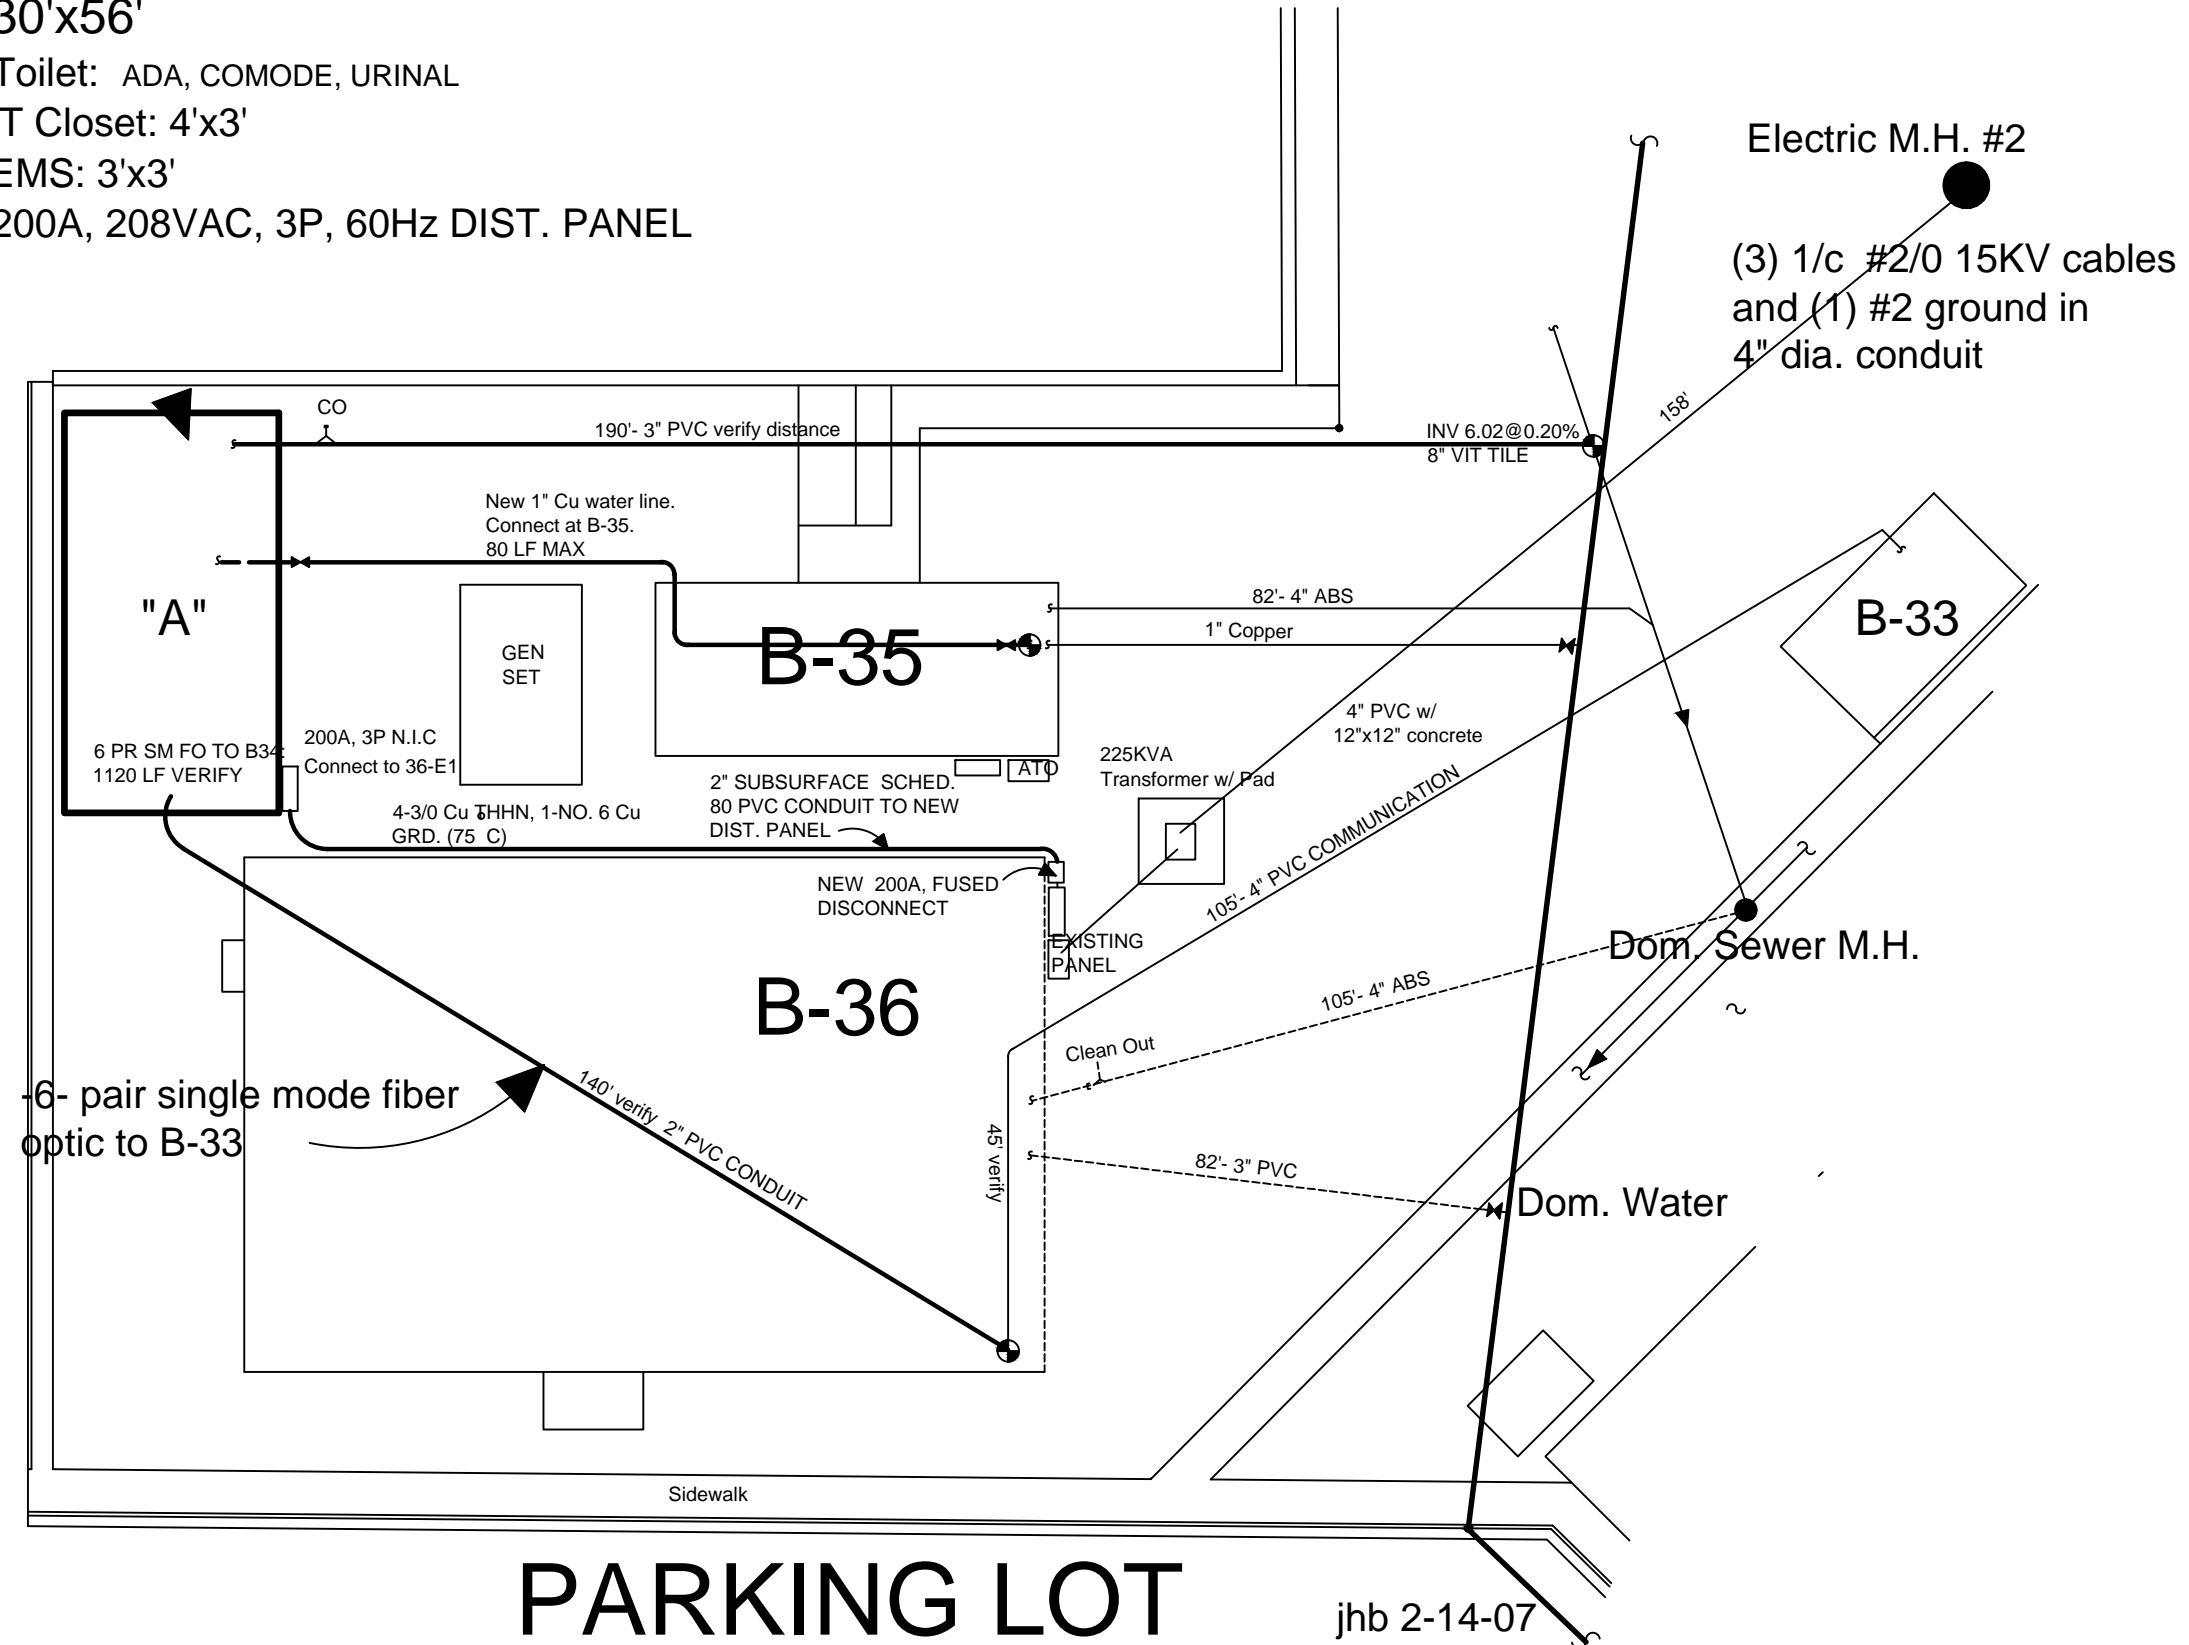

jhb 2-14-07