


- DENOTES LOCATION OF ACRYLIC ARTWORK
- DENOTES LOCATION OF FRAMED ARTWORK

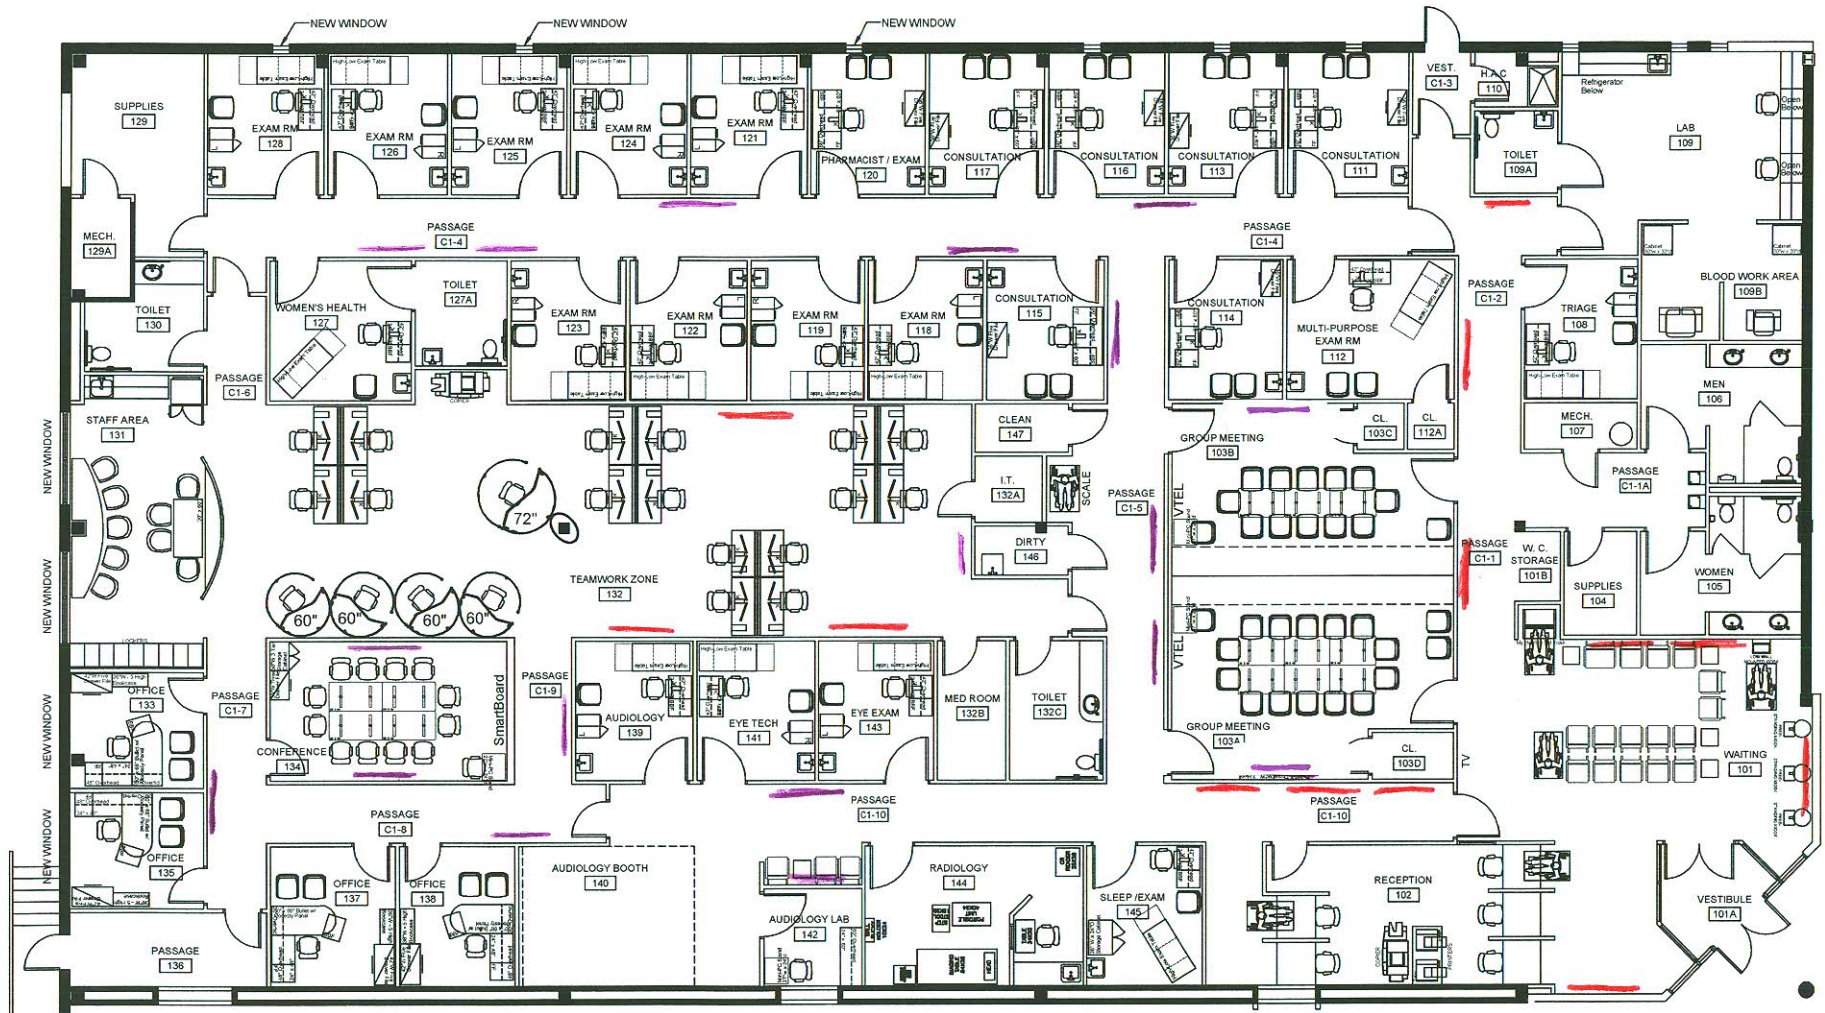

BURLINGTON CBOC
ARTWORK LOCATIONS

ART-1