




three-eighths inch = one foot  
one and one-half inches = one foot  
one inch = one foot  
three-quarters inch = one foot  
one-half inch = one foot  
one-quarter inch = one foot  
one-eighth inch = one foot  
one-sixteenth inch = one foot  
Computer Filename: 24

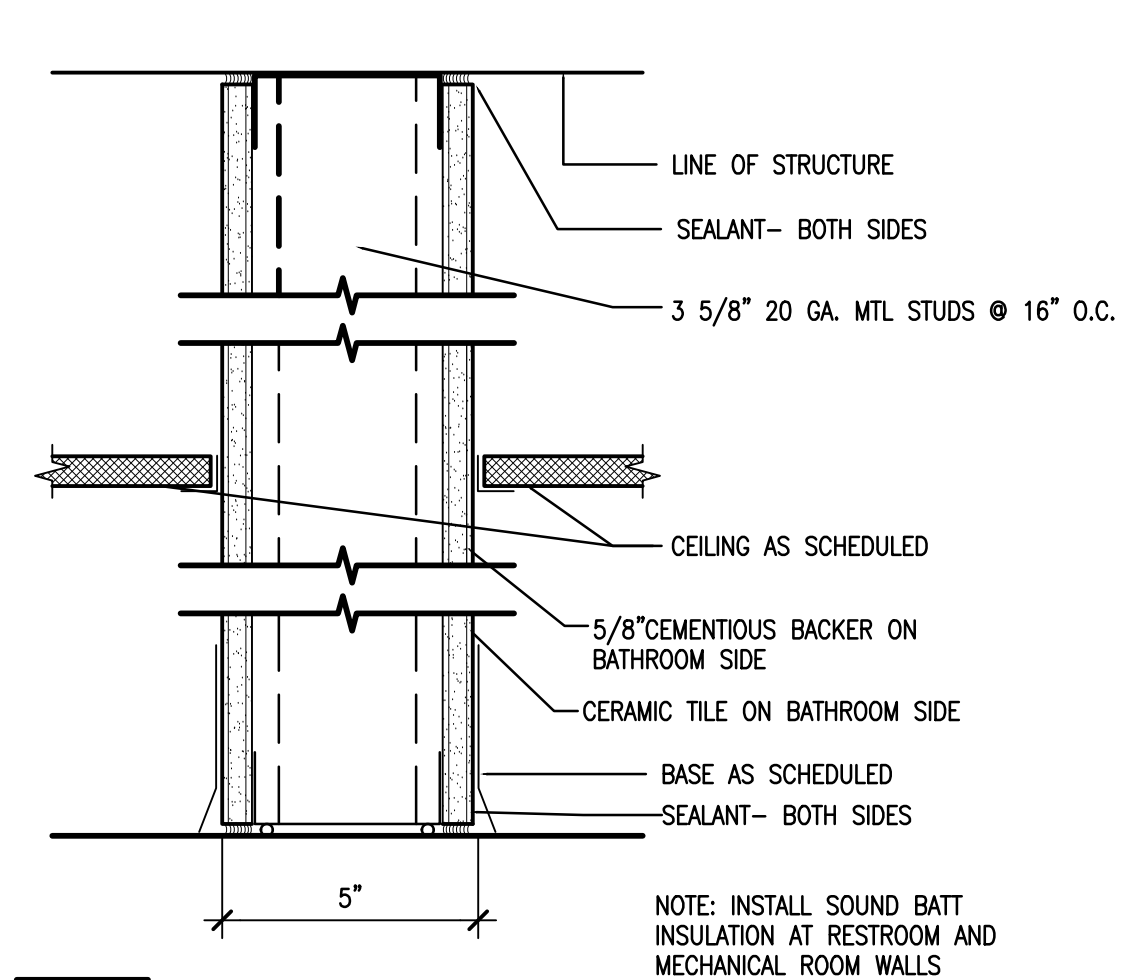


**A PARTITION**  
SCALE: 3"=1'-0"

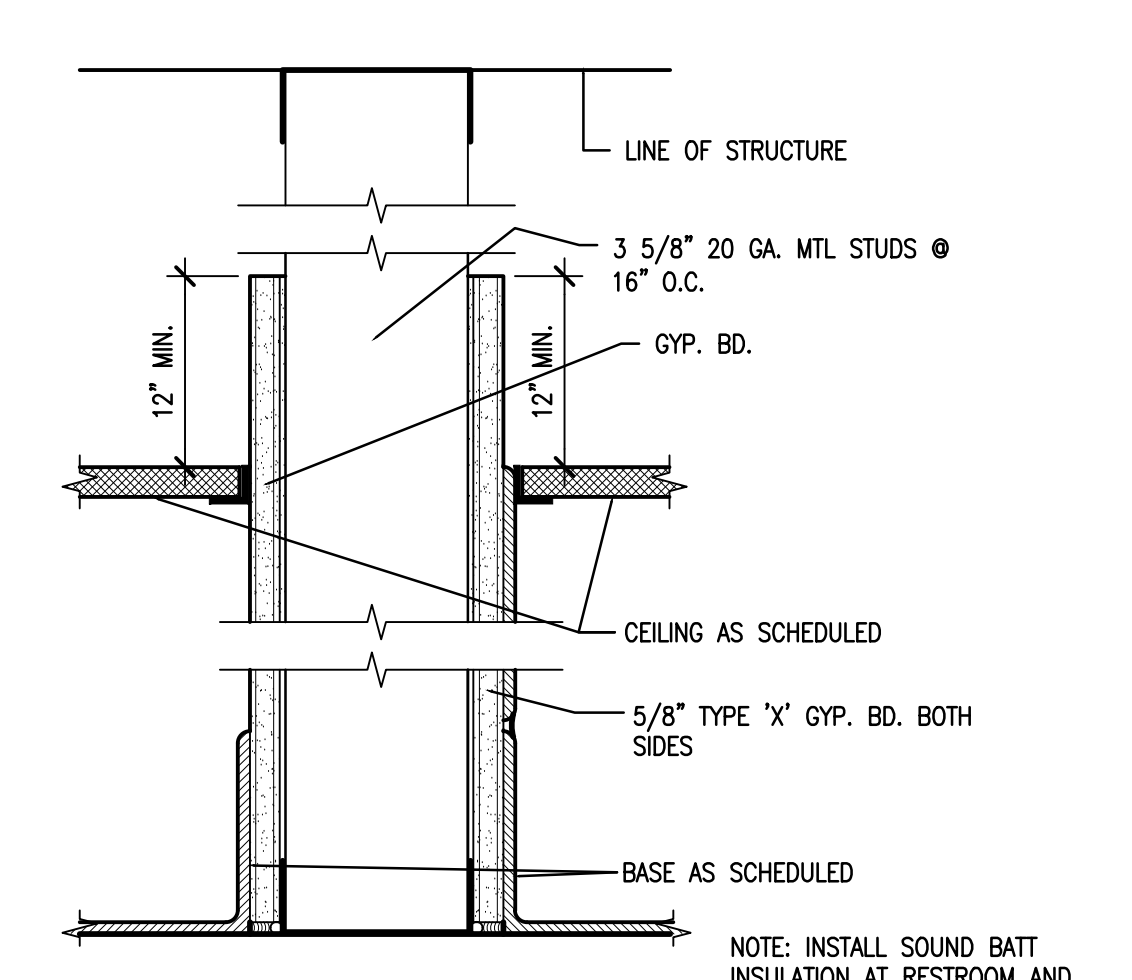


**B PARTITION**  
SCALE: 3"=1'-0"

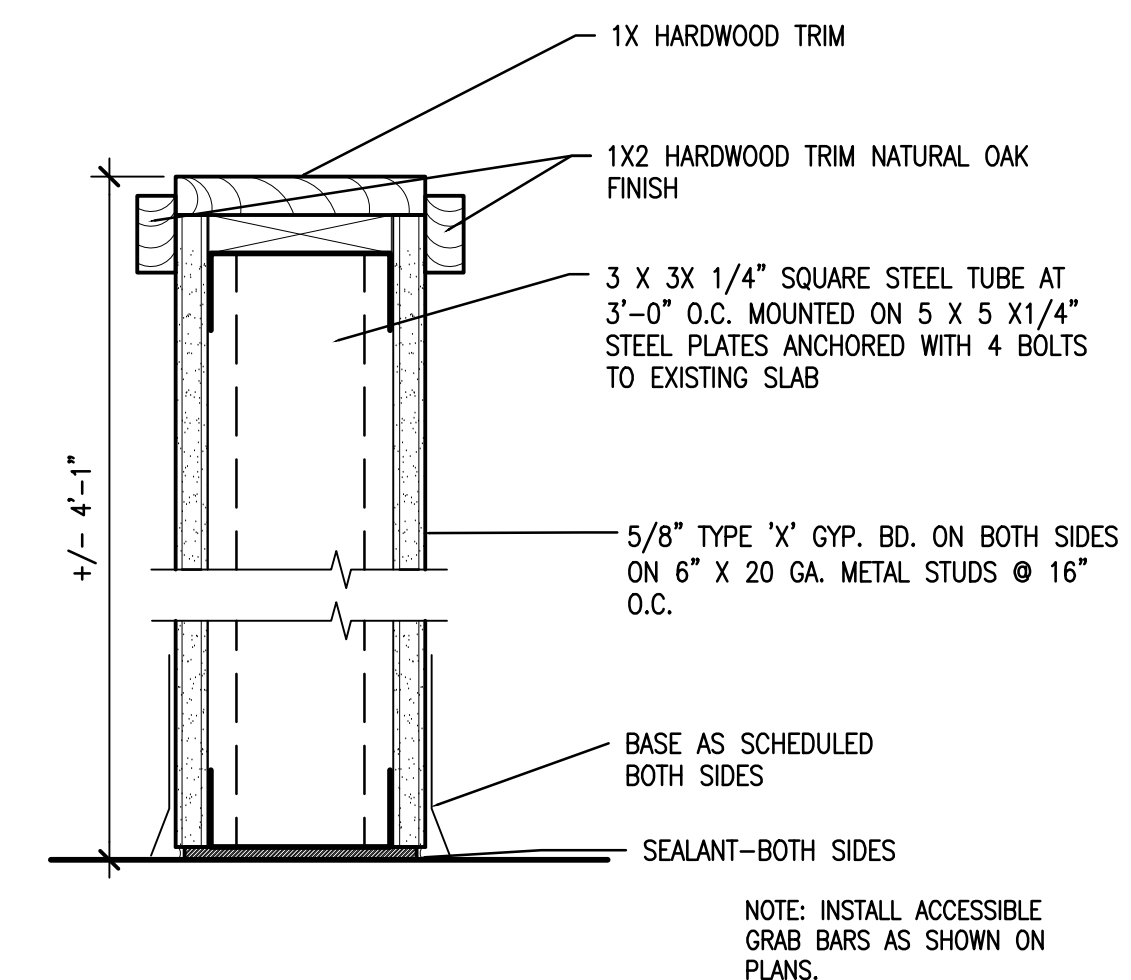


**C PARTITION: LOW WALL**  
SCALE: 3"=1'-0"

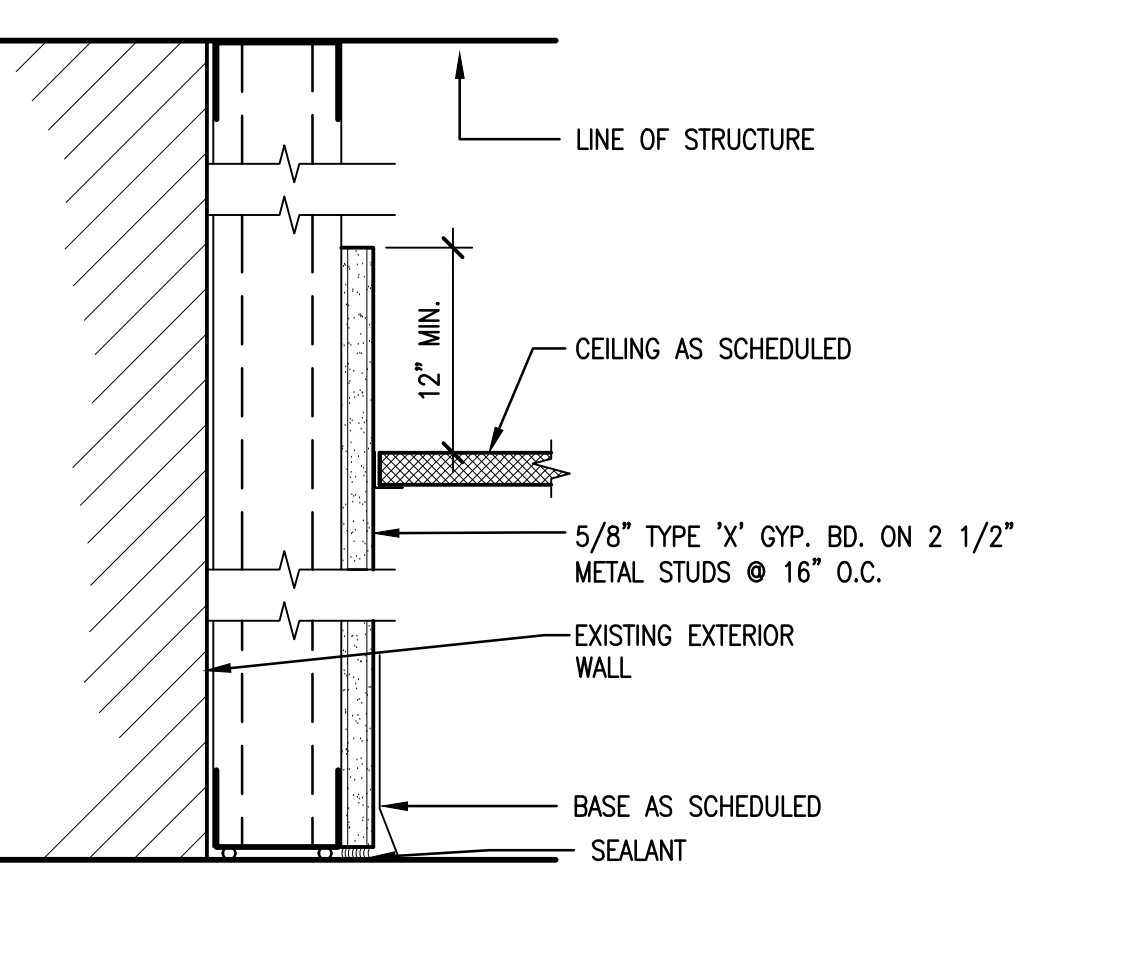


**D PARTITION: FURRED**  
SCALE: 3"=1'-0"

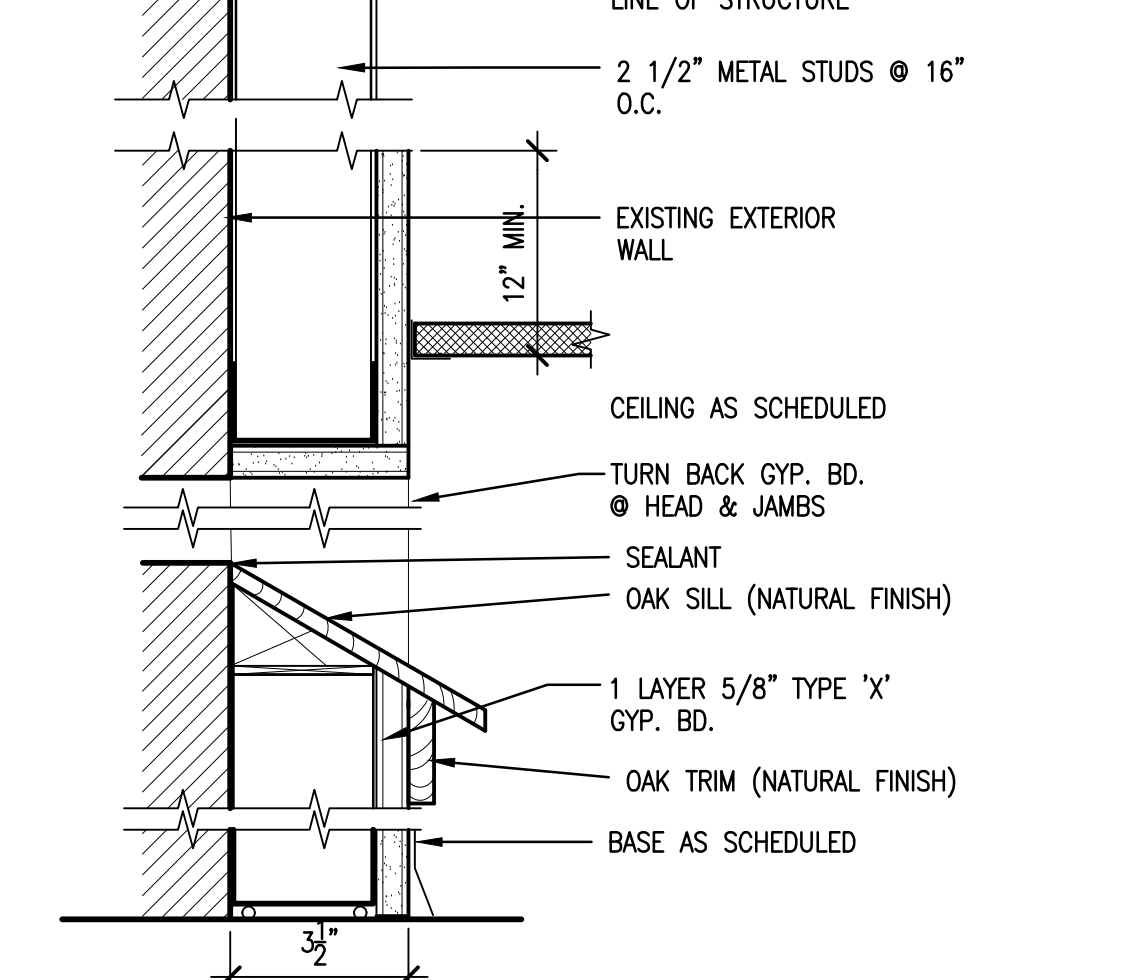


**E PARTITION: FURRED**  
SCALE: 3"=1'-0"

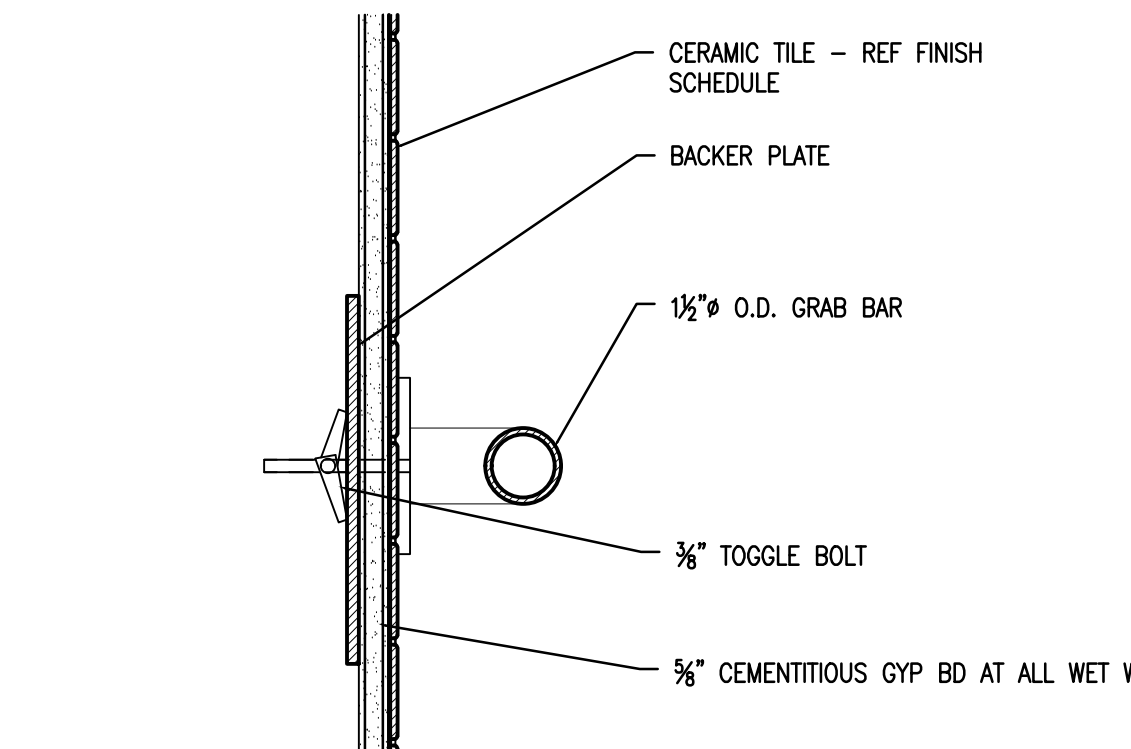


**C1 GRAB BAR MOUNTING**  
SCALE: 3"=1'-0"

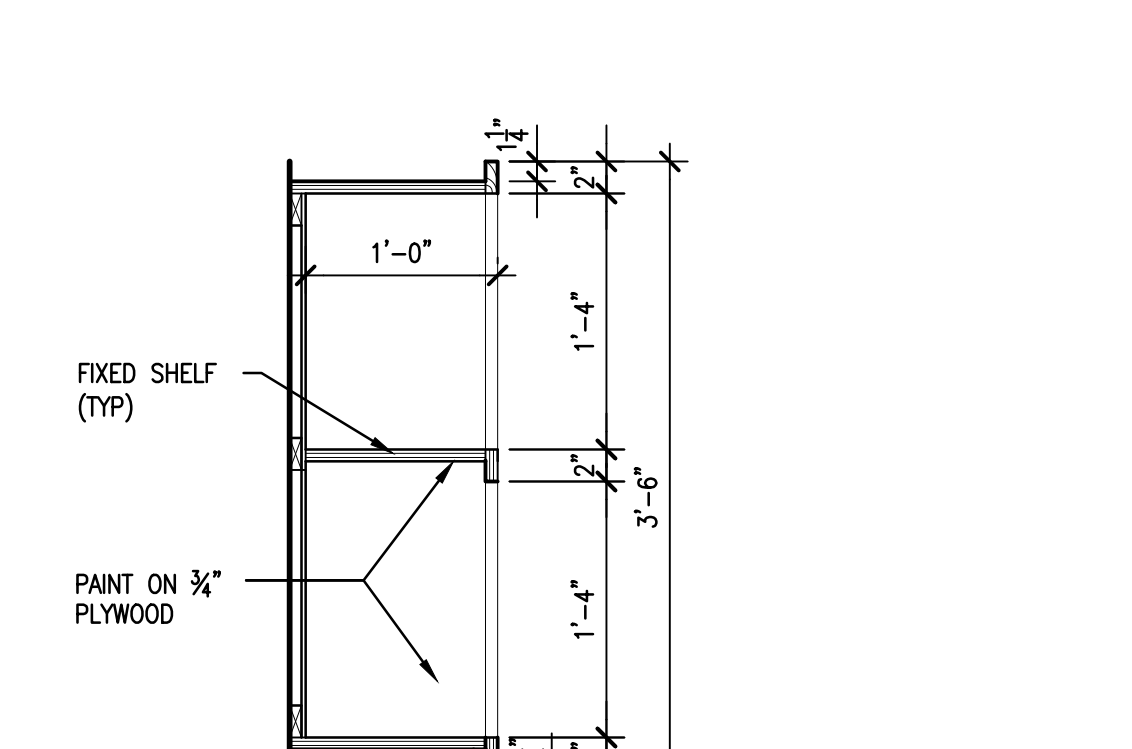


**C2 MILLWORK SECTION**  
SCALE: 1"=1'-0"

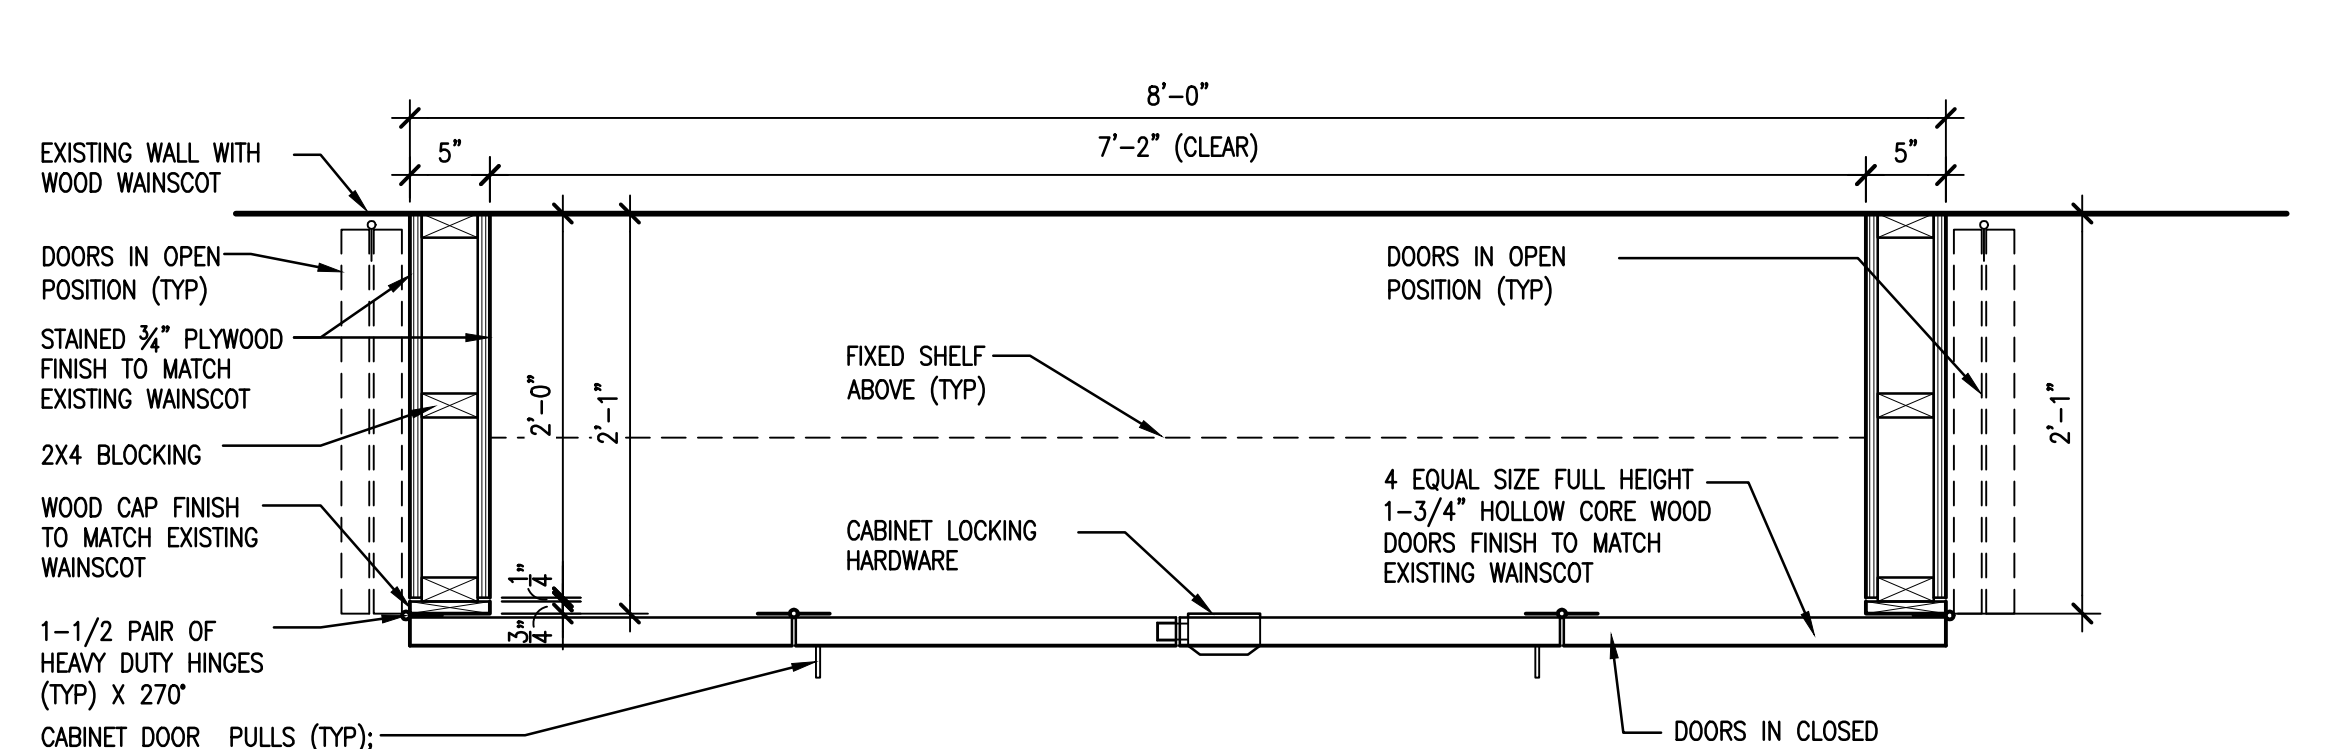


**C4 ALTAR MILLWORK PLAN SECTION**  
SCALE: 1"=1'-0"

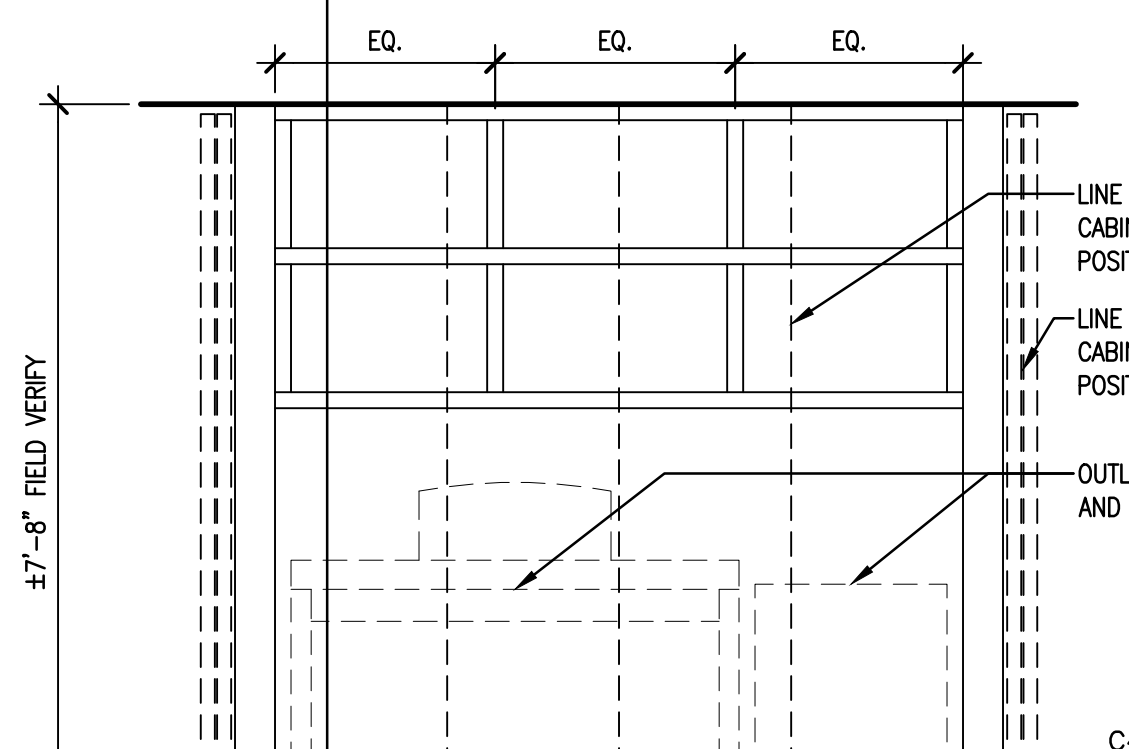


**C7 ALTAR CABINET ELEVATION**  
SCALE: 1/2"=1'-0"

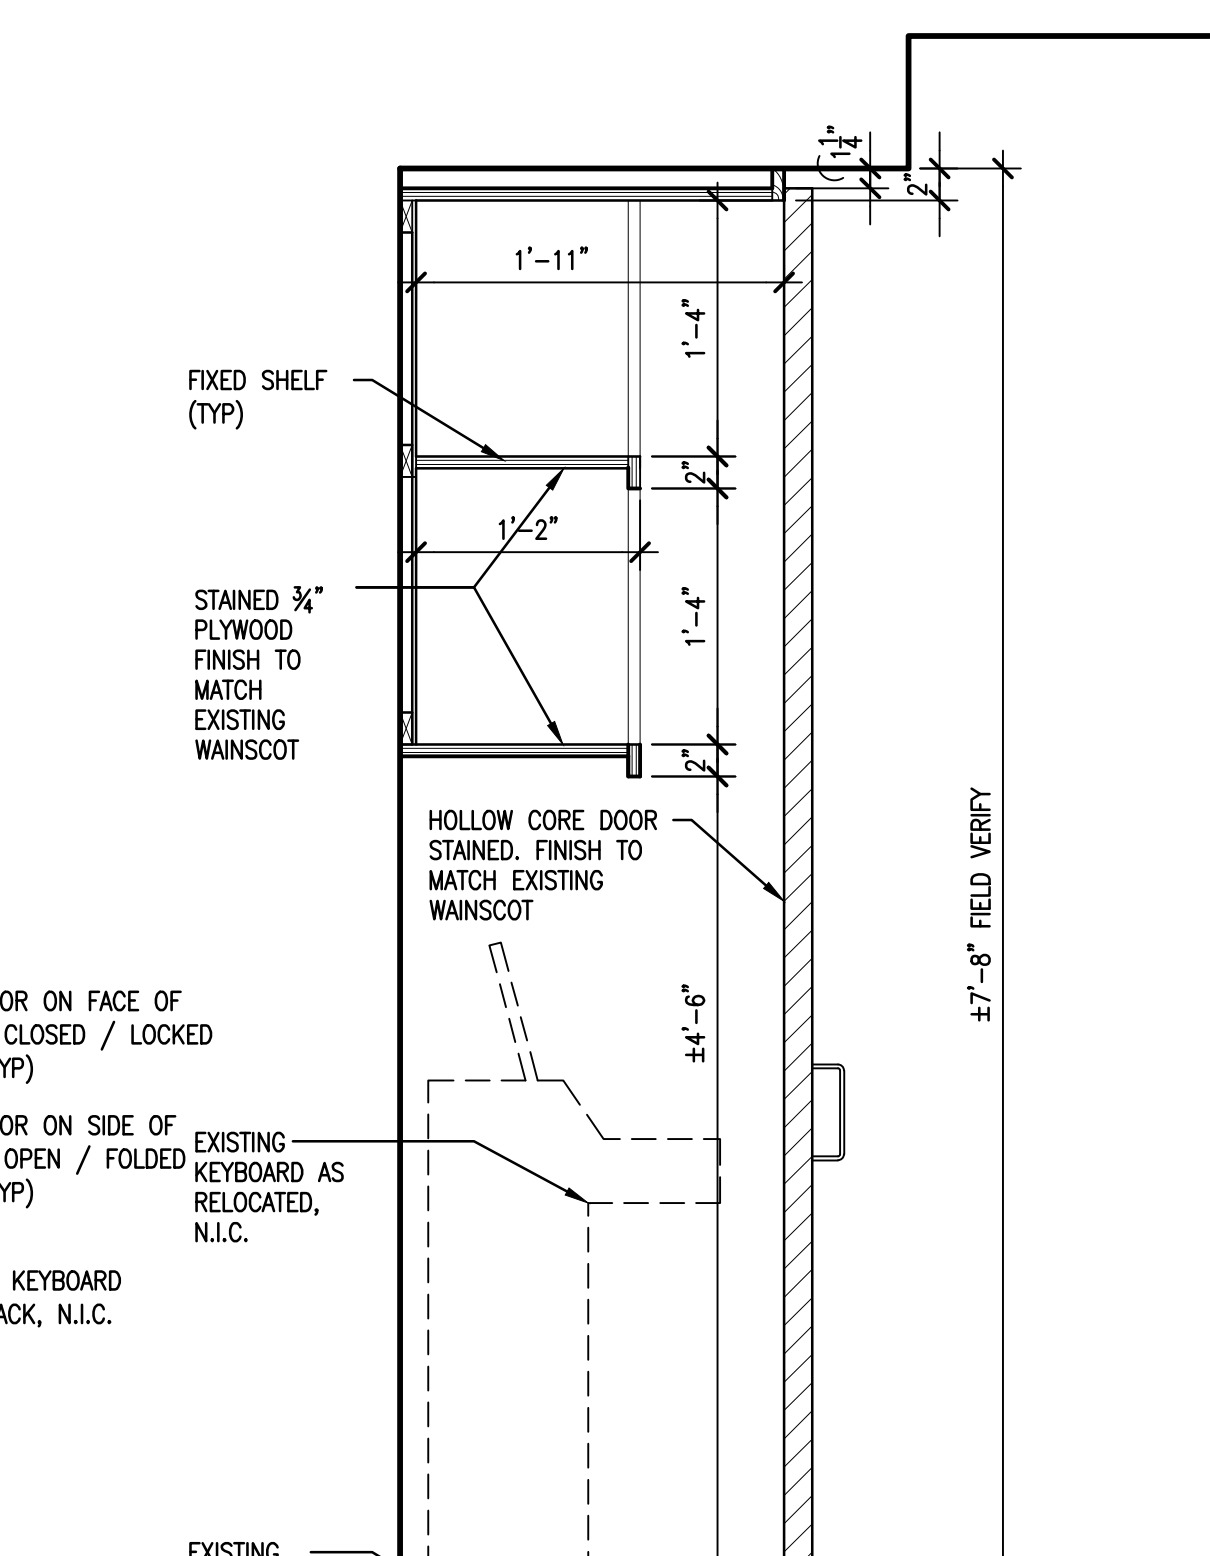


**C8 ALTAR MILLWORK SECTION**  
SCALE: 1"=1'-0"

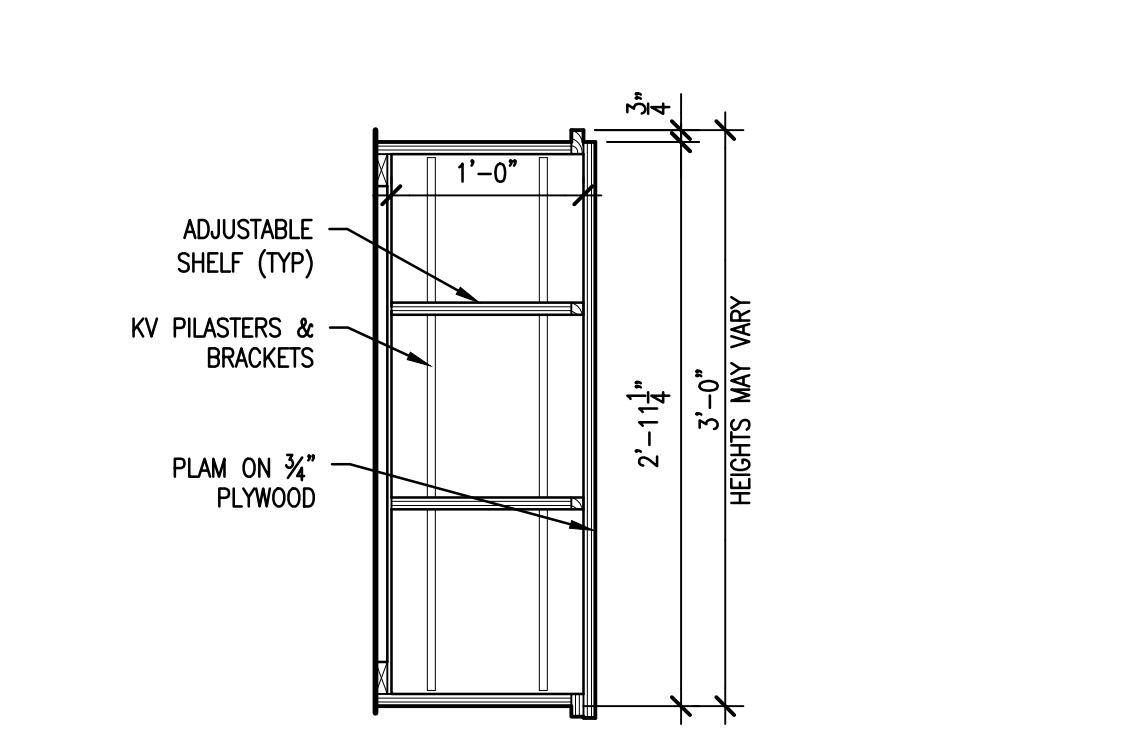


**E1 MILLWORK SECTION**  
SCALE: 1"=1'-0"

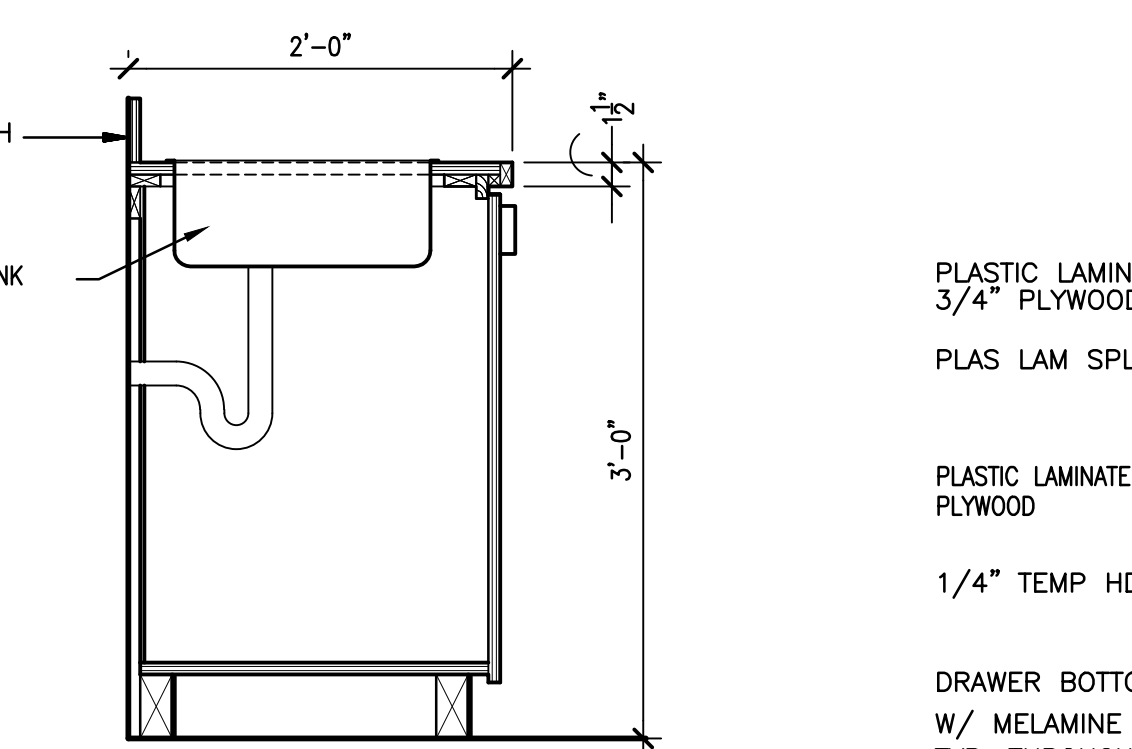


**E2 MILLWORK SECTION**  
SCALE: 1"=1'-0"

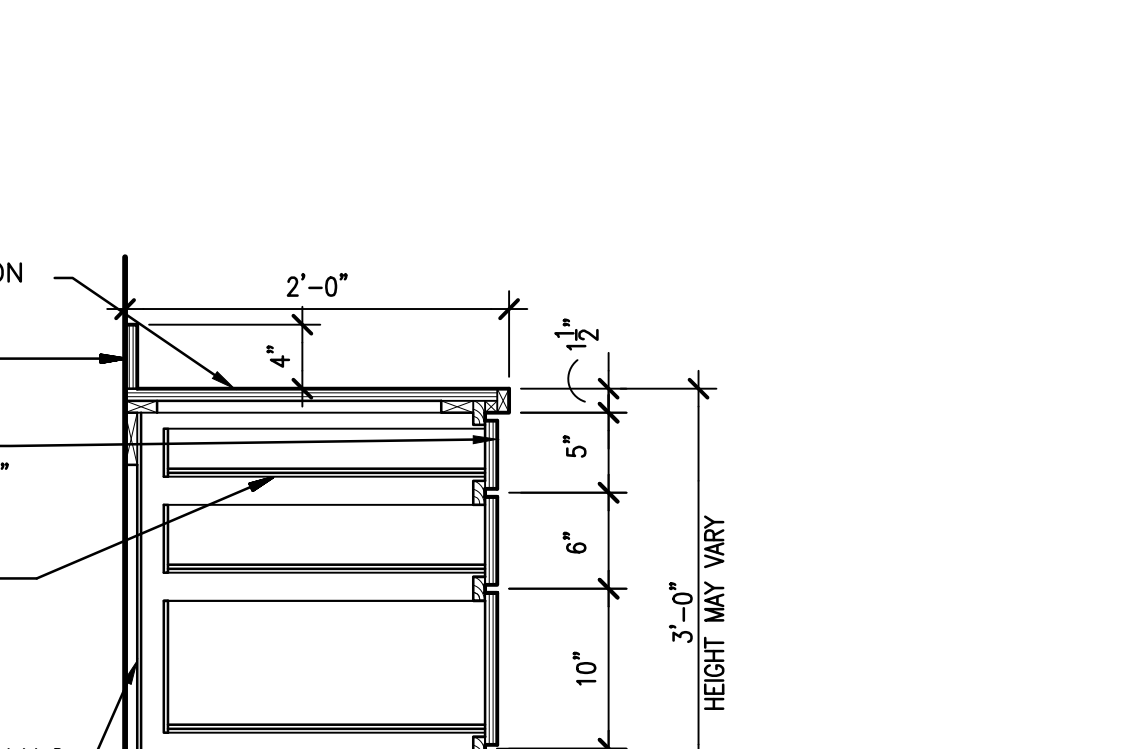


**E3 MILLWORK SECTION**  
SCALE: 1"=1'-0"

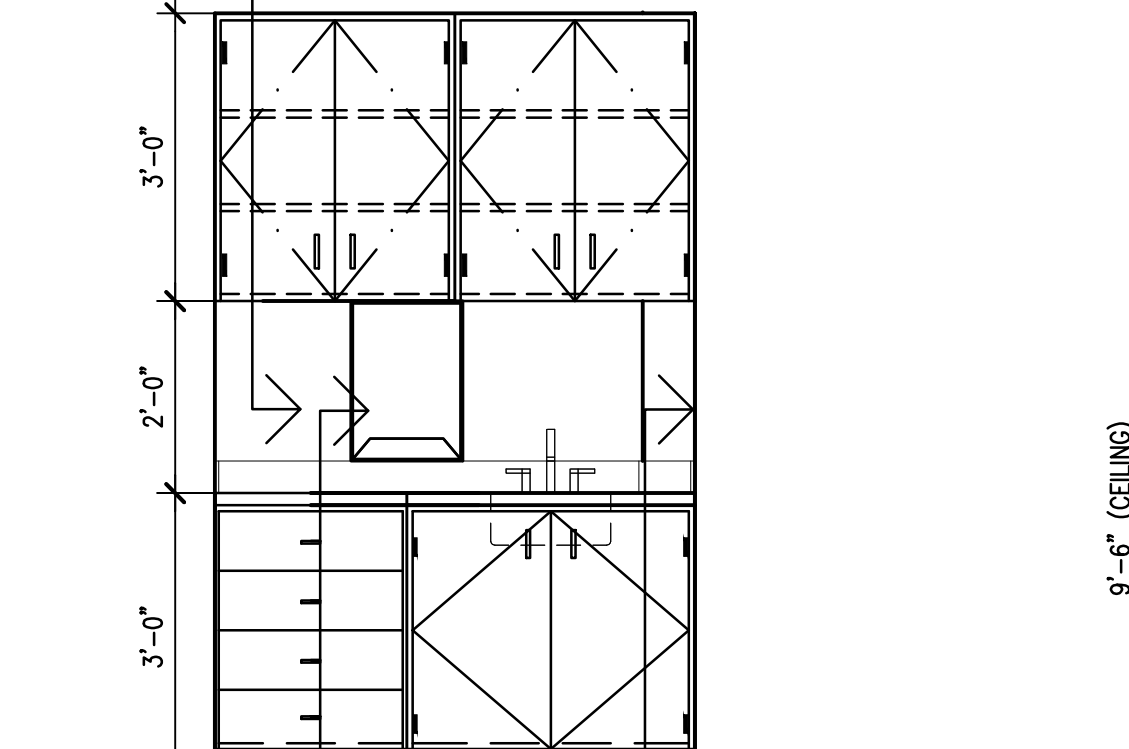


**E5 COUNTER ELEVATION**  
SCALE: 1/2"=1'-0"

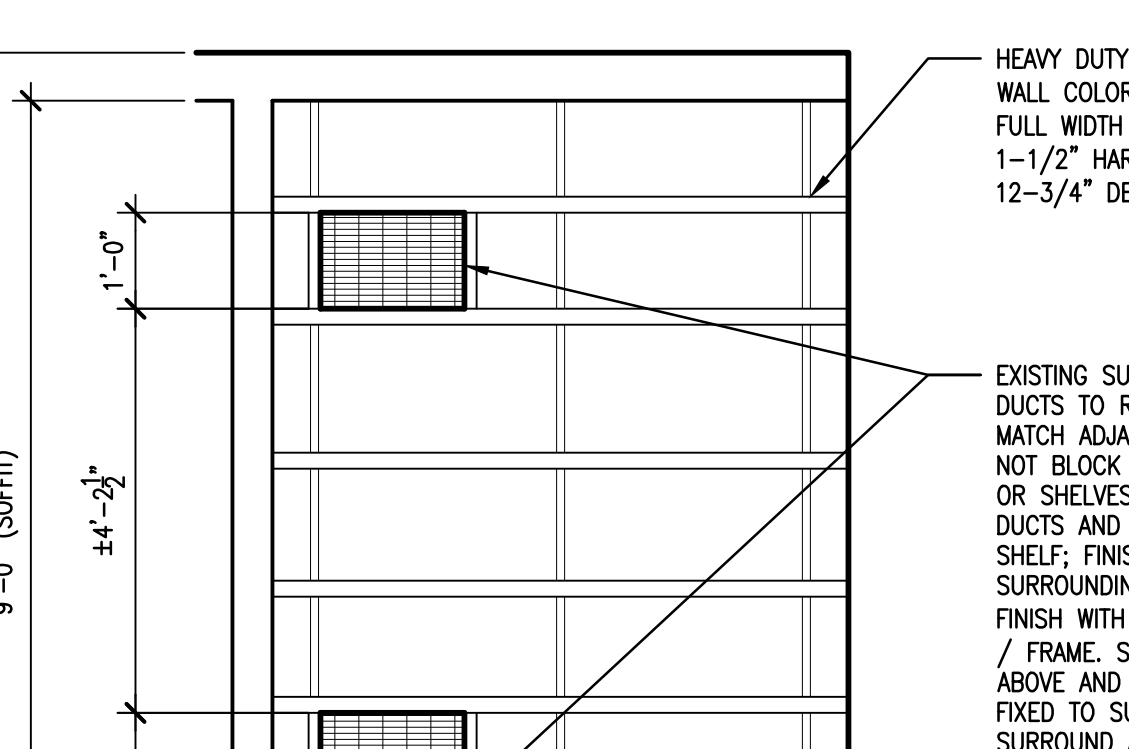


**E7 BUILT-IN BOOKCASE ELEVATION**  
SCALE: 1/2"=1'-0"

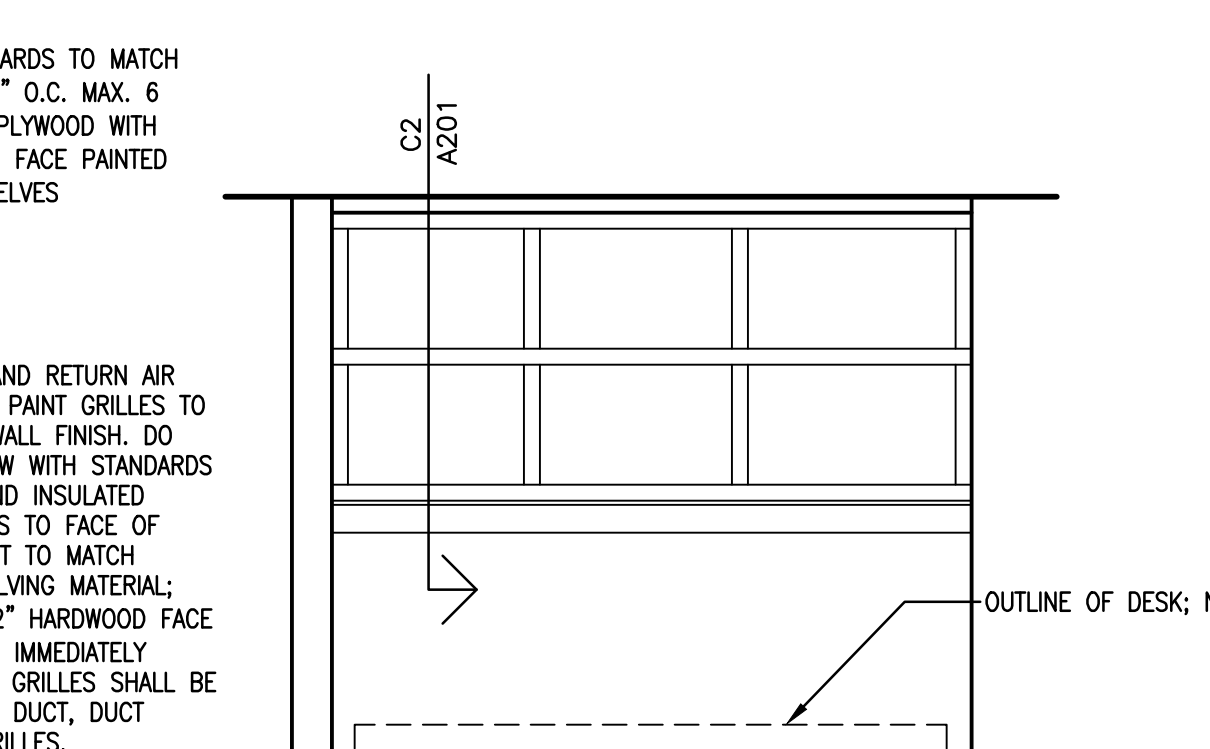

**E8 BOOKCASE ELEVATION**  
SCALE: 1/2"=1'-0"

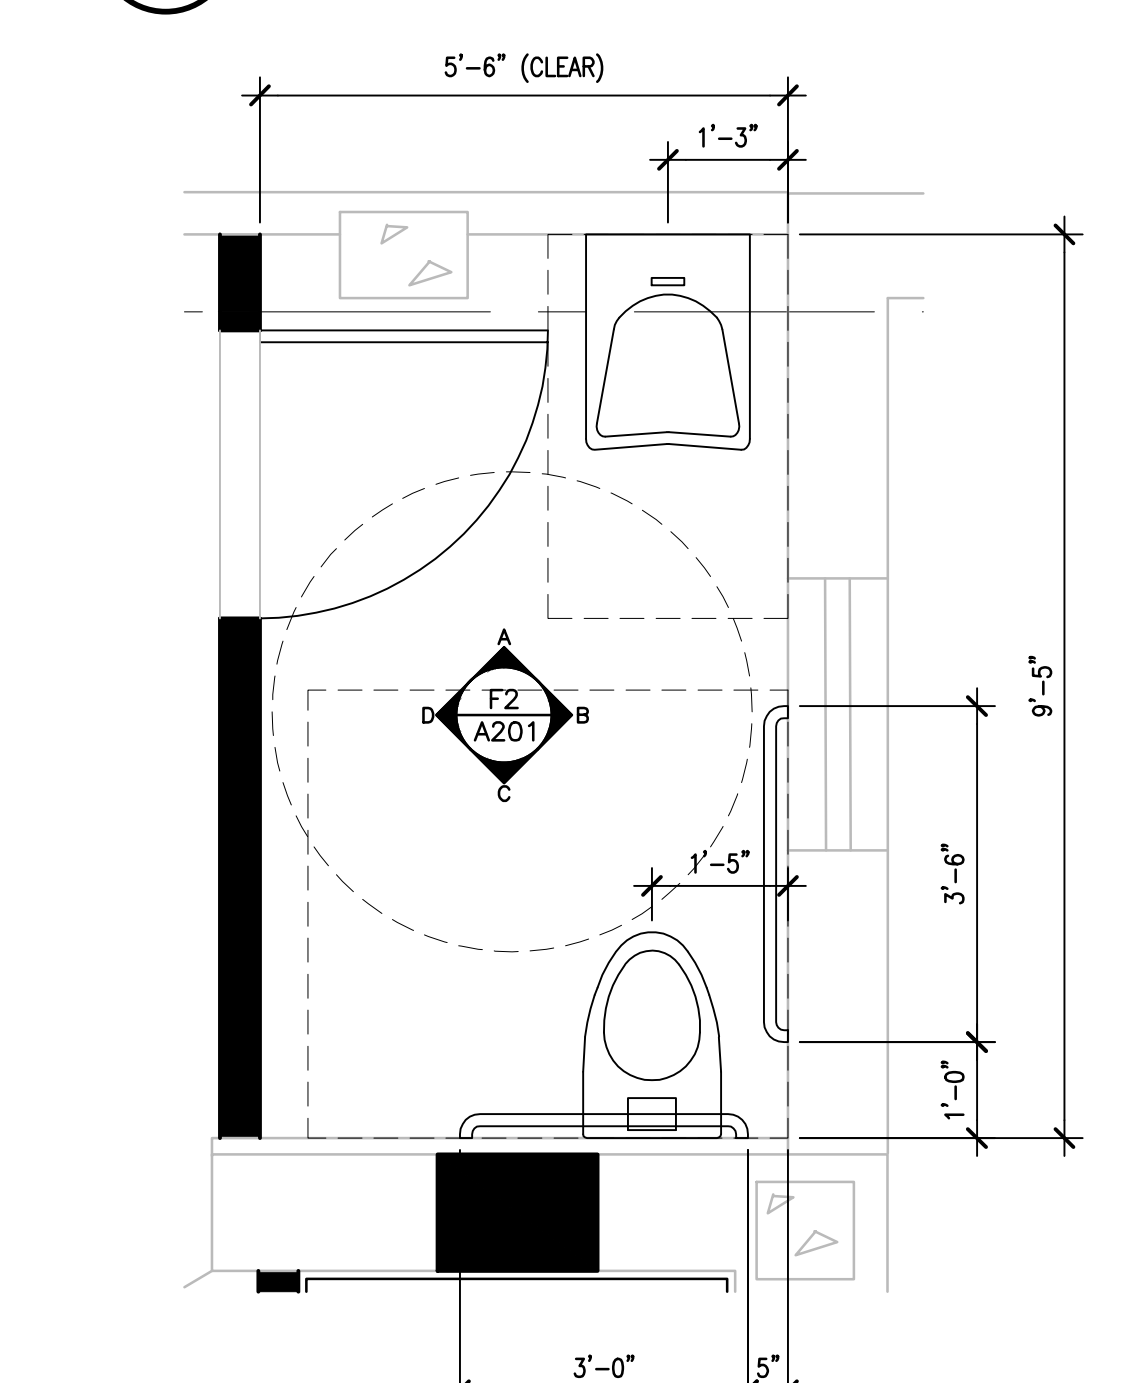

**F1 ENLARGED RESTROOM PLAN**  
SCALE: 1/2"=1'-0"

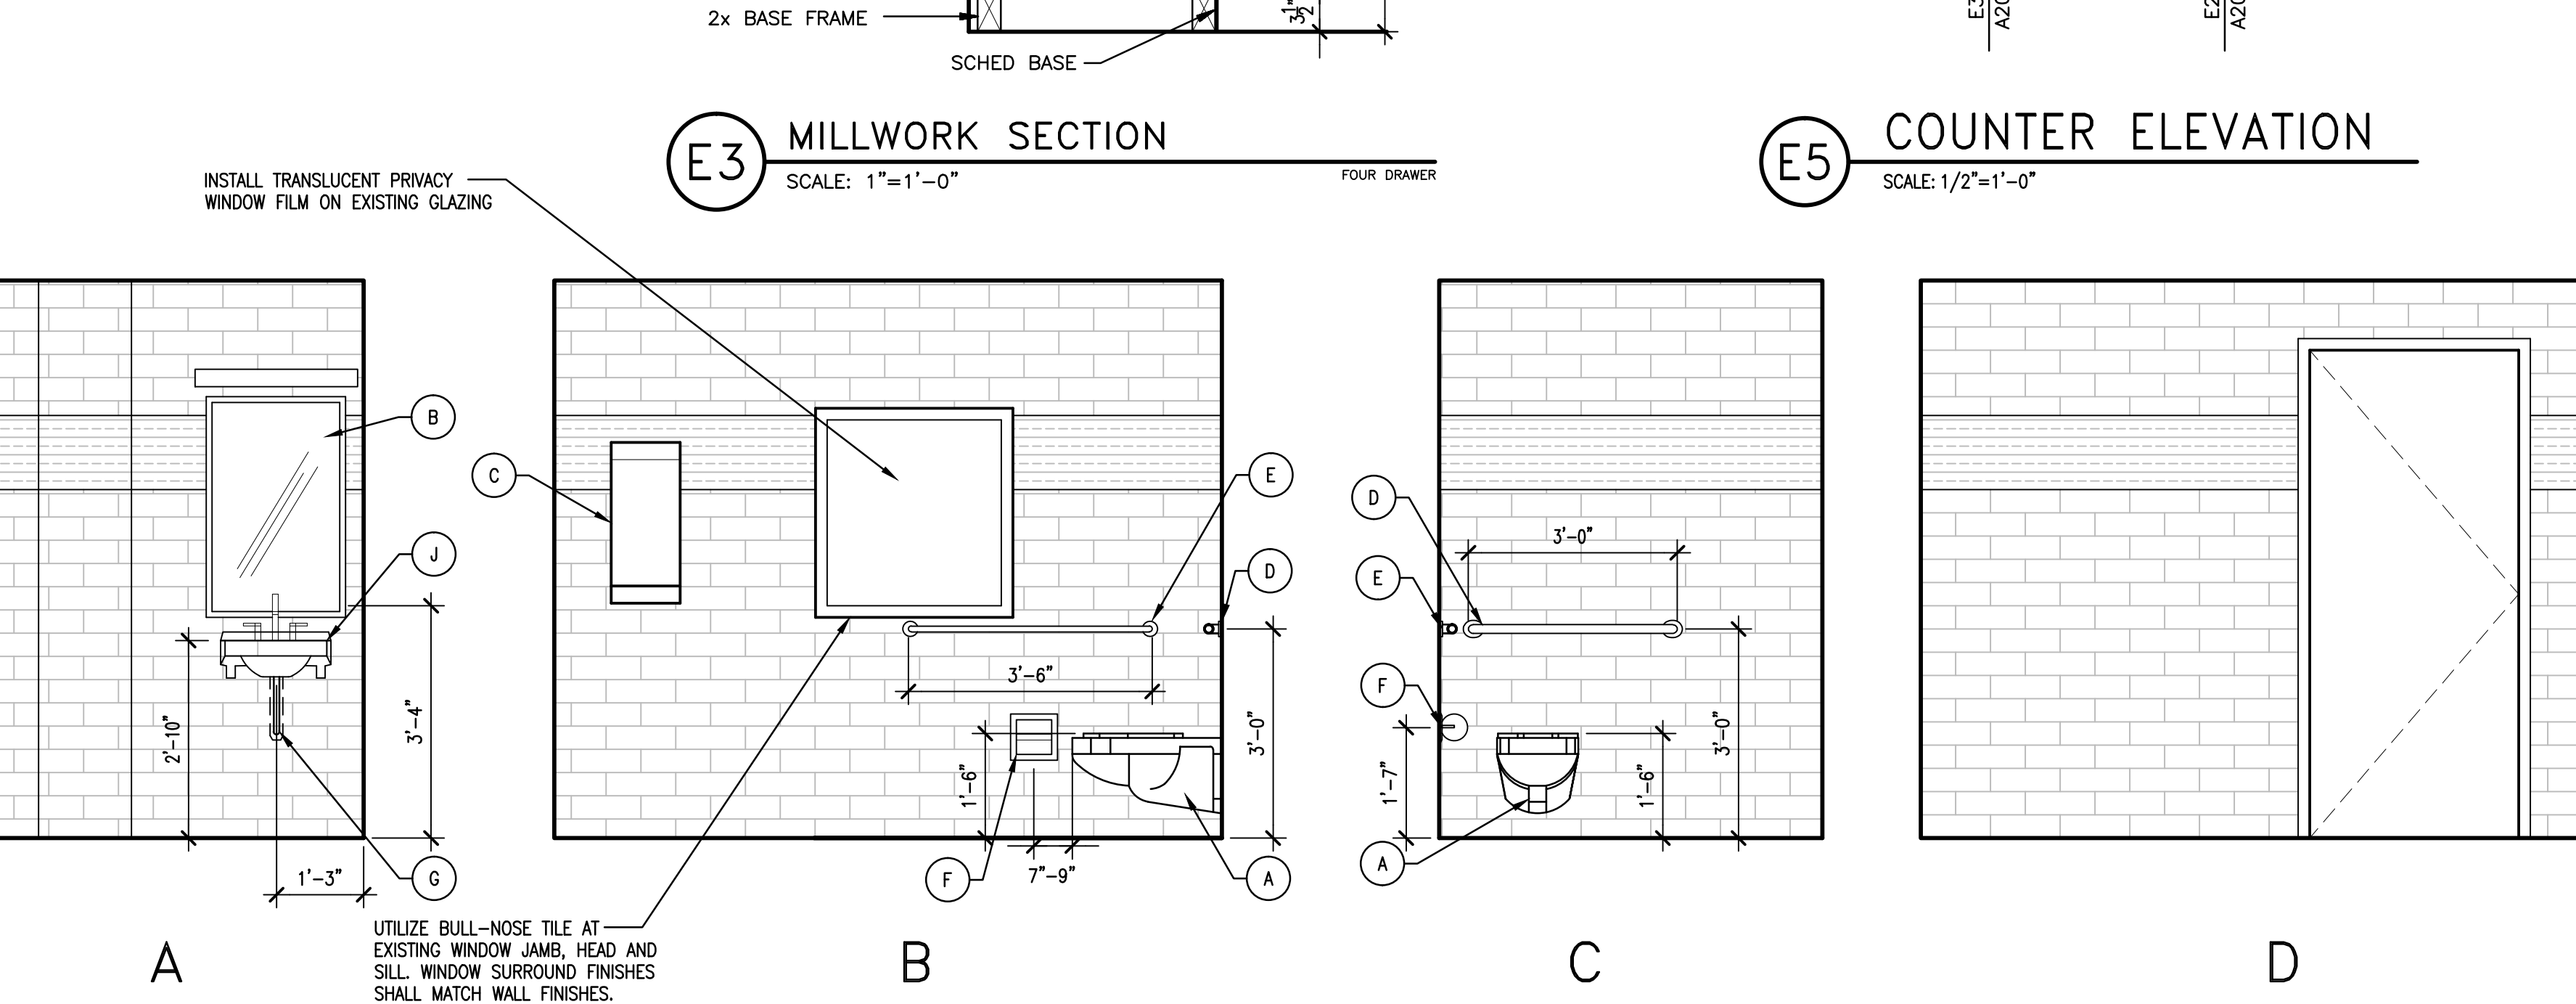

**F2 RESTROOM ELEVATIONS**  
SCALE: 1/2"=1'-0"

TOILET FIXTURES & ACCESSORIES SCHEDULE				
REF	ITEM	REMARKS	MFR	MODEL #
A	WATER CLOSET	WALL MOUNTED 17" TO 19" A.F.F. TO TOP OF SEAT @ ACCESSIBLE	REF PLUMBING	-
B	MIRROR	40" A.F.F. MAX TO REFLECTIVE SURFACE, 1/4" LAMINATED SAFETY GLASS BRUSHED STAINLESS STEEL #4 FRAME	BRADLEY	MIR 780-2
C	PAPER TOWEL DISP/WASTE RECP-T SEMI RECESSED	59 1/2" A.F.F. TO TOP OF DISPENSER	BRADLEY	2271-10
D	36" GRAB BAR	36" A.F.F.	BRADLEY	832
E	42" GRAB BAR	36" A.F.F.	BRADLEY	832
F	TOILET PAPER DISPENSER	19" A.F.F. TO CENTER 9" MAX FROM FRONT EDGE OF TOILET SEAT	OFICI	-
G	INSULATED DRAIN FOR LAVATORY	SUPPLY & DRAIN COVERS - CHINA WHITE	TRUEBRO	LAV GUARD
H	SOAP DISPENSER	SEE VA FOR LOCATION	OFICI	-
J	WALL HUNG LAVATORY	34" A.F.F. TO RIM @ ACCESSIBLE	REF PLUMBING	-

100% CONSTRUCTION ISSUE

Revisions

Date

**FEI**  
FRATTO  
ENGINEERING  
INC

2201 N Collins, Suite 295  
Arlington, Texas 76011-2058  
(817) 461-5337 Fax: (817) 461-1035  
E: 1168  
MECHANICAL • ELECTRICAL • PLUMBING  
FEI Project No.: 14030

**MPI**  
Architects  
Architecture • Planning • Interior Design  
4949 Addison Circle • Addison, Texas 75001  
MPI Project No.: 8140205

Seal  
5/30/14

Seal

Drawing Title  
**ENLARGED PLANS  
AND DETAILS**

Approved: Area Project Manager

Project Title  
**VA BONHAM  
CHAPLAIN'S OFFICE  
RENOVATION**

Building Number  
**2**

Checked  
**DJD**

Drawn  
**EB/DC**

Location  
**1201 East Ninth Street  
Bonham, Texas 75418**

Date  
**5/30/14**

Project No.  
**549-3C-1528**

Drawing No.  
**A201**

Dwg. of

**VAN THCS**  
Dallas, Texas

**VA  
NORTH TEXAS  
HEALTH CARE  
SYSTEM**